


NOTES ON FLOOR PLANS:

1. DIMENSIONS ARE TO FACES & CENTERLINES OF FRAMING MEMBERS, UNLESS NOTED OTHERWISE. DIMENSIONS INDICATED BY "FIN." ARE TO FINISHED SURFACES.
2. DOOR OPENINGS SHALL START A MINIMUM OF 6" AWAY FROM ANY ADJACENT WALLS, UNLESS NOTED OTHERWISE.
3. CEILING HEIGHTS ARE NOMINAL. SUBJECT TO APPROVAL, CEILING HEIGHTS MAY BE VARIED TO SUIT JOB CONDITIONS.
4. PROVIDE ALL BLOCKING & MISCELLANEOUS FRAMING TO STUDS, FLOOR & CEILING JOISTS. OTHER AREAS TO RECEIVE FLOORING, GYPSUM BOARD, OTHER FINISH MATERIAL.
5. PROVIDE SOLID BLOCKING FOR LIGHT FIXTURES, TOWEL BARS, TOILET PAPER HOLDERS, OTHER SURFACE MOUNTED FIXTURES & DEVICES.
6. DIMENSIONS ON LARGE SCALE DETAILS SHALL TAKE PRECEDENCE OVER SCALED DETAILS & SMALL SCALE DRAWINGS.
7. CONTRACTOR SHALL VERIFY ALL DIMENSIONS & EXISTING CONDITIONS AT THE SITE & NOTIFY THE ARCHITECT OF ANY DEVIATIONS FROM THE DRAWINGS.
8. NEW CONSTRUCTION WALL SYMBOLS:



3/4" GYP. BOARD
2 x 6 WOOD STUDS
1/2" PLYWOOD
2" AIR SPACE
3/8" BRICK VENEER
1" PLASTER

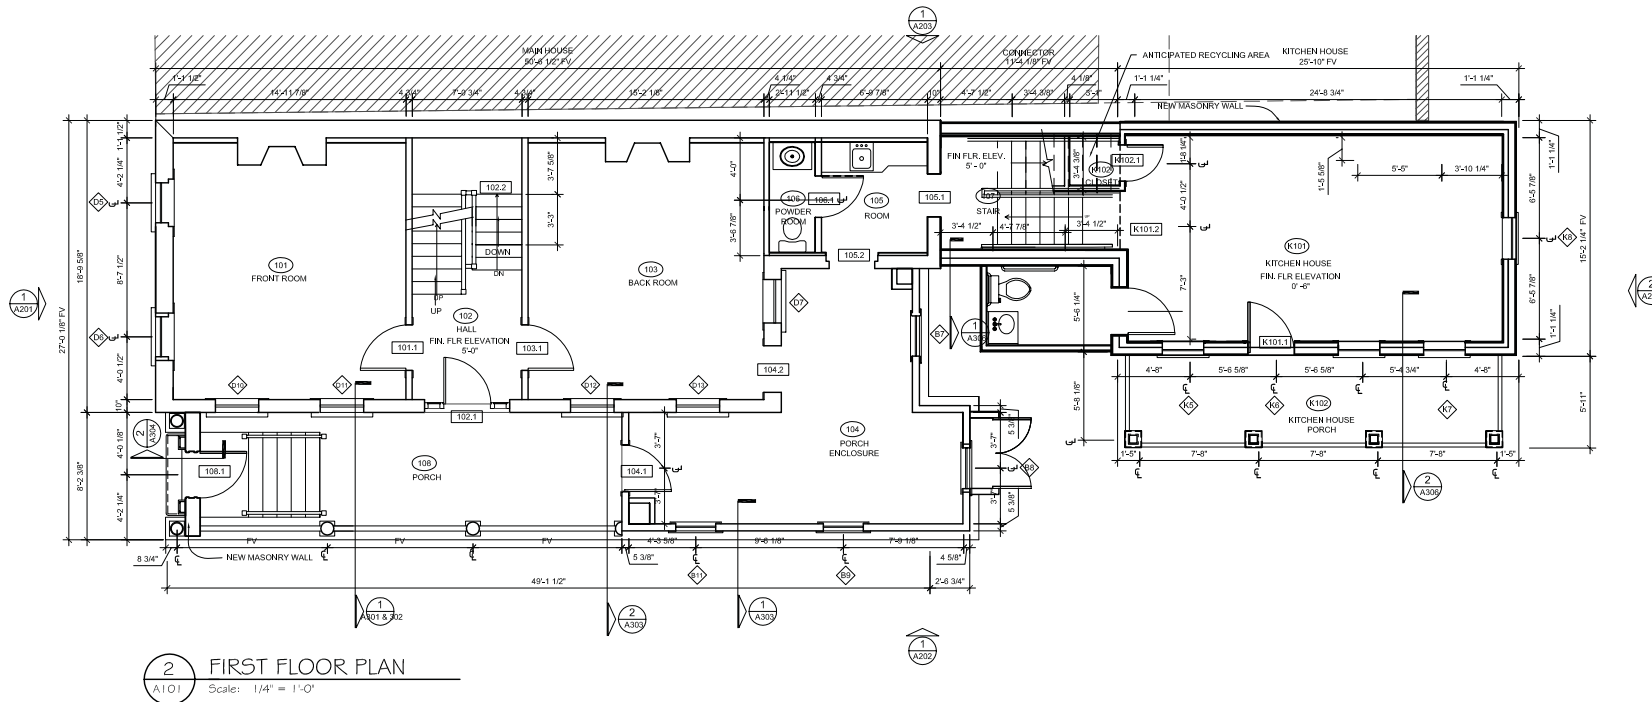

MEADORS CONSTRUCTION CORP.
2811 AZALEA DRIVE ■ CHARLESTON, SC ■ 843.723.5585

WILKERSON RESIDENCE
CHARLESTON, SOUTH CAROLINA

BASEMENT & FIRST
FLOOR PLAN

TITLE NO.
DATE:
DRAWING
REVISIONS

SHEET NO.
A101



97 BROAD ST.
CHARLESTON, SOUTH CAROLINA

SECOND & ATTIC FLOOR PLANS


PROL NO. 0516
DATE: AUGUST 23, 2008
MARICH 03, 2009
MARICH 30, 2009
APRIL 01, 2009
APRIL 10, 2009
APRIL 15, 2009
CRAWN BY: @FIBPYZ
REVISIONS: S.A.R.

SHEET NO.


A102



1. DIMENSIONS ARE IN INCHES AND CENTERLINES OF FRAMING MEMBERS, UNLESS NOTED OTHERWISE. DIMENSIONS IDENTIFIED BY "FIN" ARE TO FINISHED SURFACES.
2. DOOR OPENINGS SHALL START A MINIMUM OF 6" AWAY FROM ANY ADJACENT WALLS, UNLESS NOTED OTHERWISE.
3. PROVIDE ALL BLOCKING & MISCELLANEOUS FRAMING TO STUDS, FLOOR & CEILING JOISTS, OTHER AREAS TO RECEIVE FLOORING, GYPSUM BOARD, OTHER FINISH MATERIAL.
4. PROVIDE SOLID BLOCKING FOR LIGHT FIXTURES, TOWEL BARS, TOILET PAPER HOLDERS, OTHER SURFACE MOUNTED FIXTURES & DEVICES.
5. DIMENSIONS ON LARGE SCALE DETAILS SHALL TAKE PRECEDENCE OVER SCALED DETAILS & SMALL SCALE DRAWINGS.
6. CONTRACTOR SHALL VERIFY ALL DIMENSIONS & EXISTING CONDITIONS AT THE SITE & NOTIFY THE ARCHITECT OF ANY DEVIATIONS FROM THE DRAWINGS.

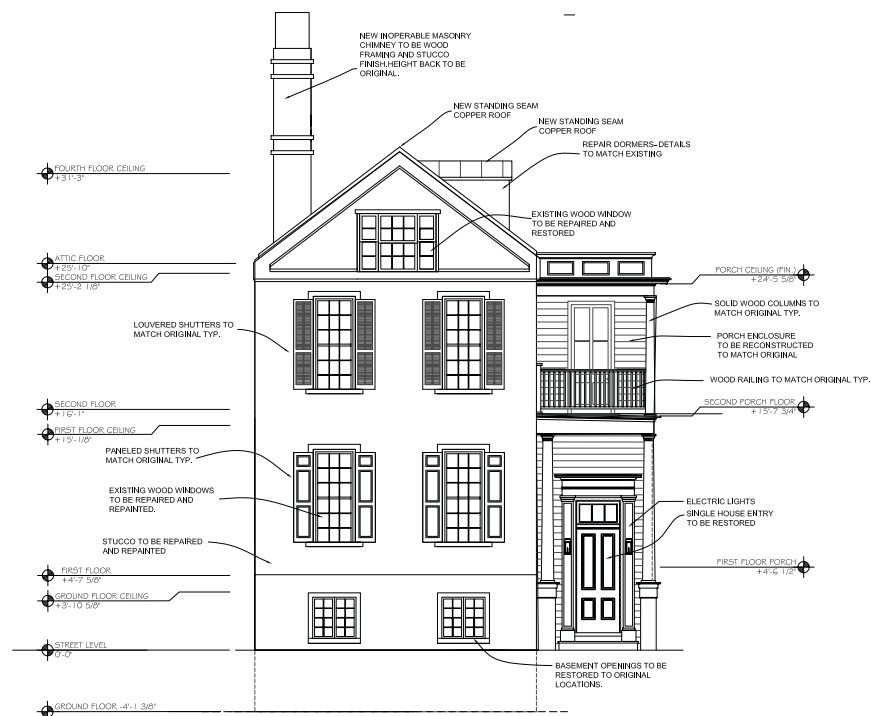

1 NORTH ELEVATION
A201 Scale: 1/4" = 1'-0"

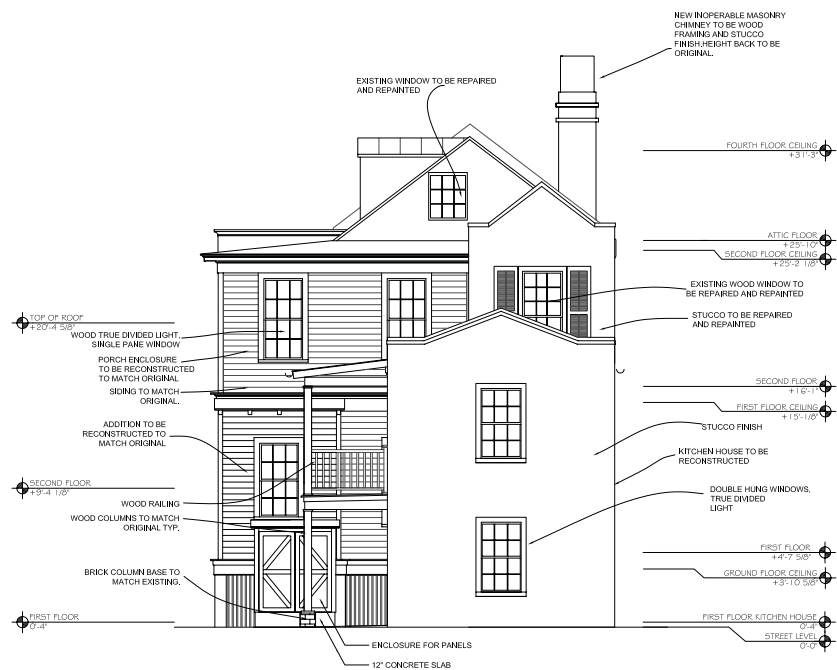

2 SOUTH ELEVATION
A201 Scale: 1/4" = 1'-0"



MEADORS CONSTRUCTION CORP.
2811 AZALEA DRIVE ■ CHARLESTON, SC ■ 843.723.8565

97 BROAD ST.
CHARLESTON, SOUTH CAROLINA

NORTH & SOUTH
ELEVATIONS

PROJECT: 1915
DATE: AUGUST 23, 2008
REVISION: 10-2008
APRIL 14, 2009
APRIL 14, 2009
APRIL 14, 2009

DRAWING: REVISION
REVISION: 10-2008

SHEET NO.

A201




MEADORS CONSTRUCTION CORP.
2811 AZALEA DRIVE ■ CHARLESTON, SC ■ 843.723.6585

WILKERSON RESIDENCE
CHARLESTON, SOUTH CAROLINA


WEST ELEVATION

PROJ. NO.
DATE:
DRAWN BY:
OCTOBER 23, 2008

SHEET NO.
A202

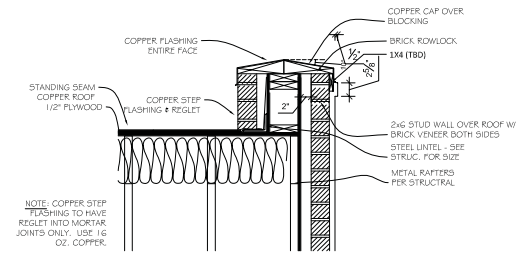

2 DETAILS OF PARAPET WALL
A202 Scale: 1" = 1'-0"

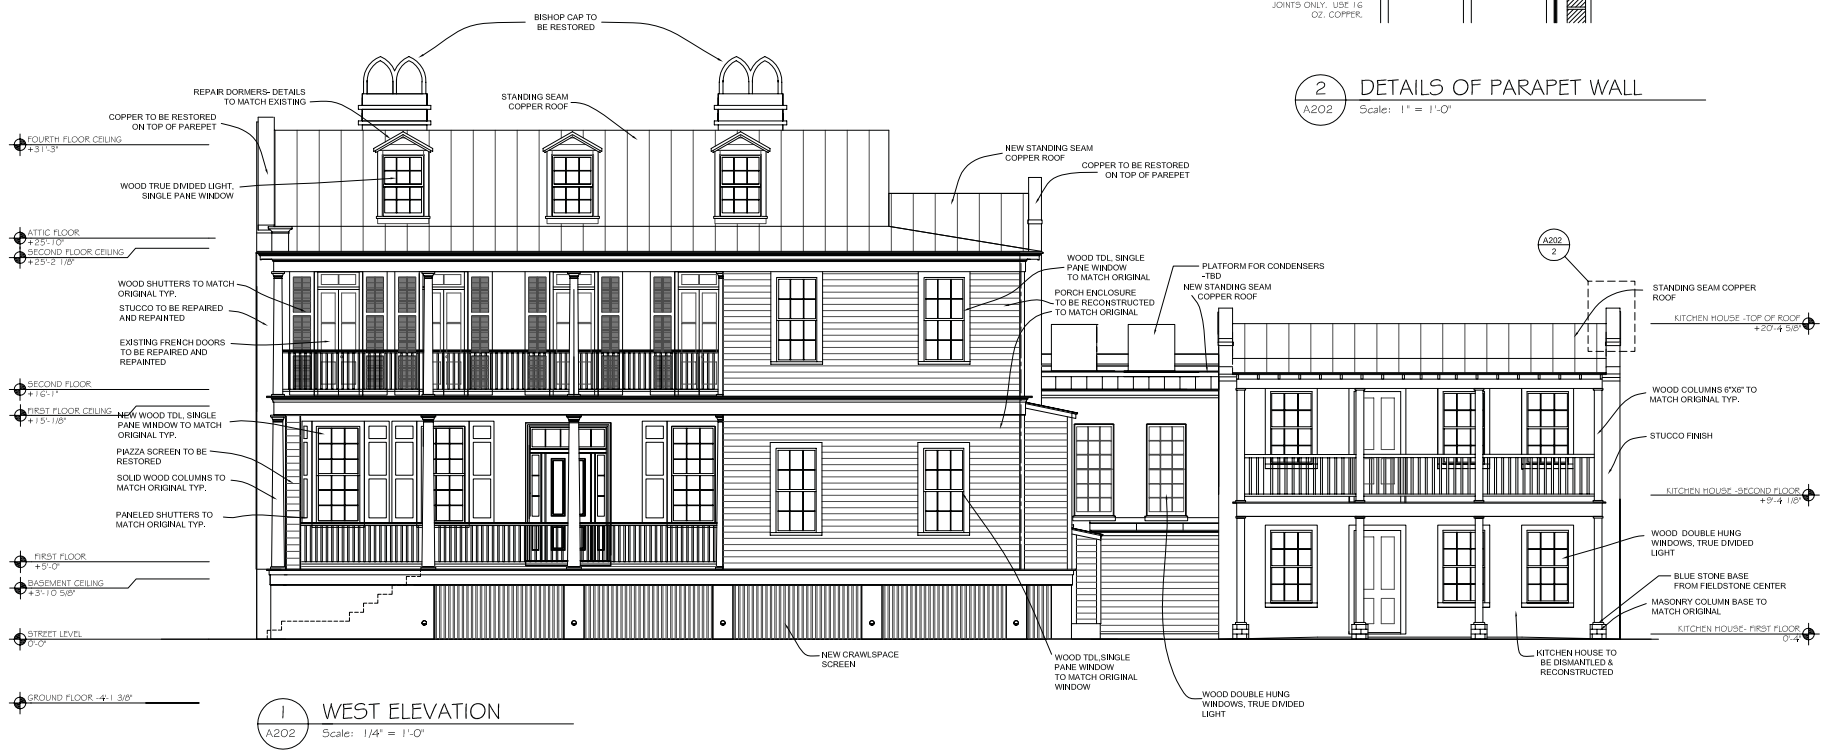

1 WEST ELEVATION
A202 Scale: 1/4\" = 1'-0"



97 BROAD ST.
CHARLESTON, SOUTH CAROLINA


EAST ELEVATION

PROJ. NO. 0516
DATE: AUGUST 23, 2008
MARICH 09, 2008
MARICH 30, 2008
APRIL 01, 2009
APRIL 10, 2009
APRIL 15, 2009


DRAWN BY: BFBPVZ
REVISIONS: S.A.R.

SHEET NO.


A203

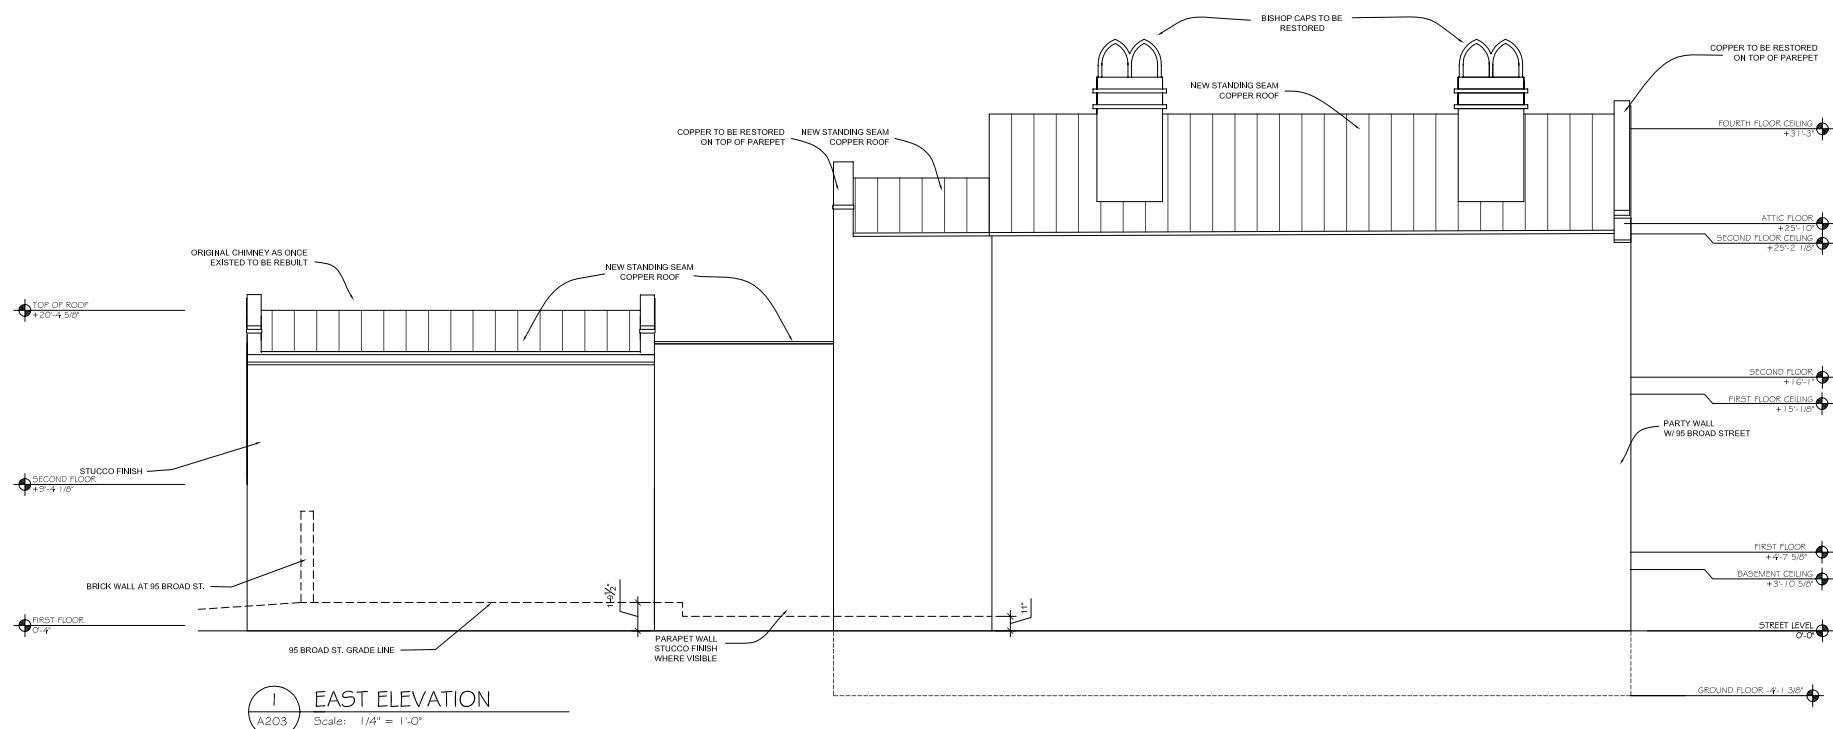

95 BROAD ST.

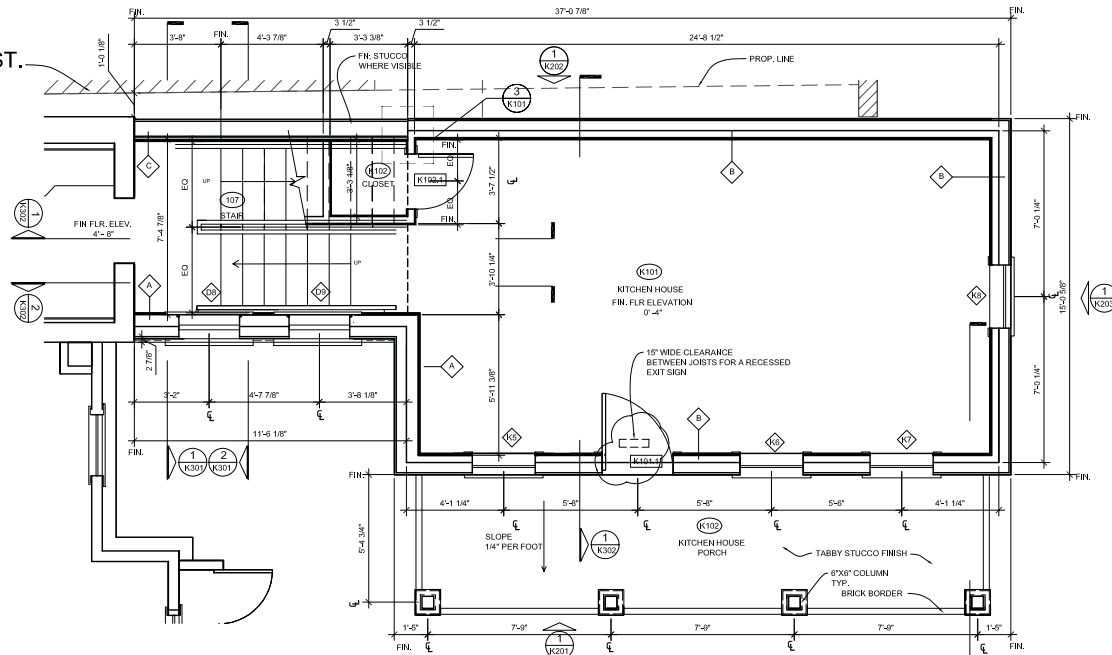



1 FIRST FLOOR PLAN
Scale: 3/8" = 1'-0"

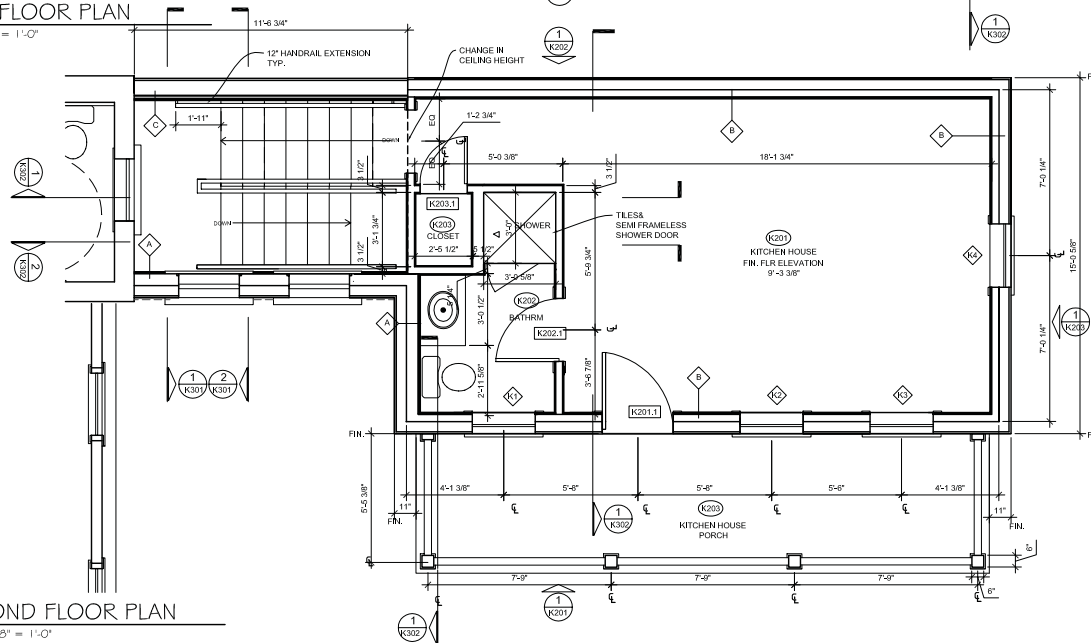


2 SECOND FLOOR PLAN
Scale: 3/8" = 1'-0"

NOTES ON FLOOR PLANS:

1. DIMENSIONS ARE TO FACES & CENTERLINES OF FRAMING MEMBERS, UNLESS NOTED OTHERWISE. DIMENSIONS INDICATED BY "FIN." ARE TO FINISHED SURFACES.
2. DOOR OPENINGS SHALL START A MINIMUM OF 6" AWAY FROM ANY ADJACENT WALLS, UNLESS NOTED OTHERWISE.
3. PROVIDE ALL BLOCKING & MISCELLANEOUS FRAMING TO STUDS, FLOOR & CEILING JOISTS. OTHER AREAS TO RECEIVE FLOORING, GYPSUM BOARD, OTHER FINISH MATERIAL.
4. PROVIDE SOLID BLOCKING FOR LIGHT FIXTURES, TOWEL BARS, TOILET PAPER HOLDERS, OTHER SURFACE MOUNTED FIXTURES & DEVICES.
5. DIMENSIONS ON LARGE SCALE DETAILS SHALL TAKE PRECEDENCE OVER SCALED DETAILS & SMALL SCALE DRAWINGS.
6. CONTRACTOR SHALL VERIFY ALL DIMENSIONS & EXISTING CONDITIONS AT THE SITE & NOTIFY THE ARCHITECT OF ANY DEVIATIONS FROM THE DRAWINGS.

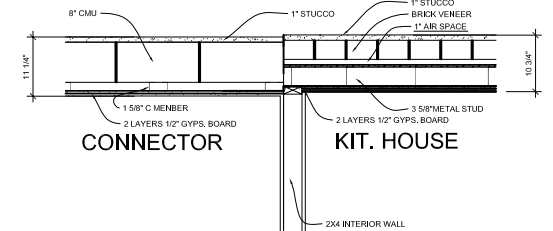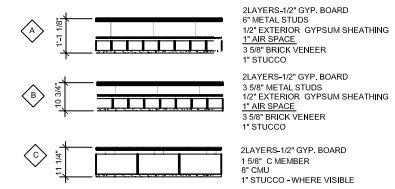

3 ENLARGED FLOOR PLAN
Scale: 1" = 1'-0"

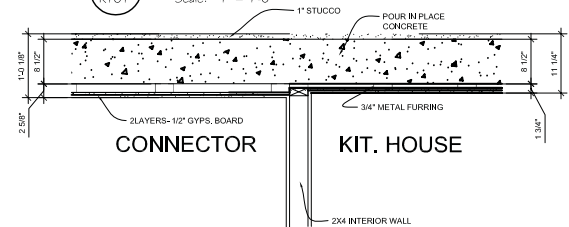

4 ENLARGED FLOOR PLAN : RETAINING WALL
Scale: 1" = 1'-0"



MEADORS CONSTRUCTION CORP.
2811 AZALEA DRIVE ■ CHARLESTON, SC ■ 843.723.8595

97 BROAD ST.
CHARLESTON, SOUTH CAROLINA

CONNECTOR & KITCHEN HOUSE
FLOOR PLANS

PROJECT NO. 0018
DATE: AUGUST 23, 2008
REVISIONS:
REVISION 01: APRIL 15, 2009
REVISION 02: APRIL 15, 2009

DRAWN BY: BRIGHID
REVIEWED BY: BLAIR

SHEET NO.

K101