

Legare Street


3'-0"
PROPOSED GREENHOUSE

Proposed Site Plan

Dingman
32 Legare Street
Charleston, SC 29401


sheet 1 of

Date: 9-21-00
Rev: 10-5-00

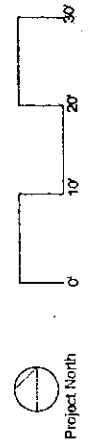


Sheila Westimer, ASLA
Landscape Architect

517 Meeting Street, Charleston, SC 29403, (843) 577-3360

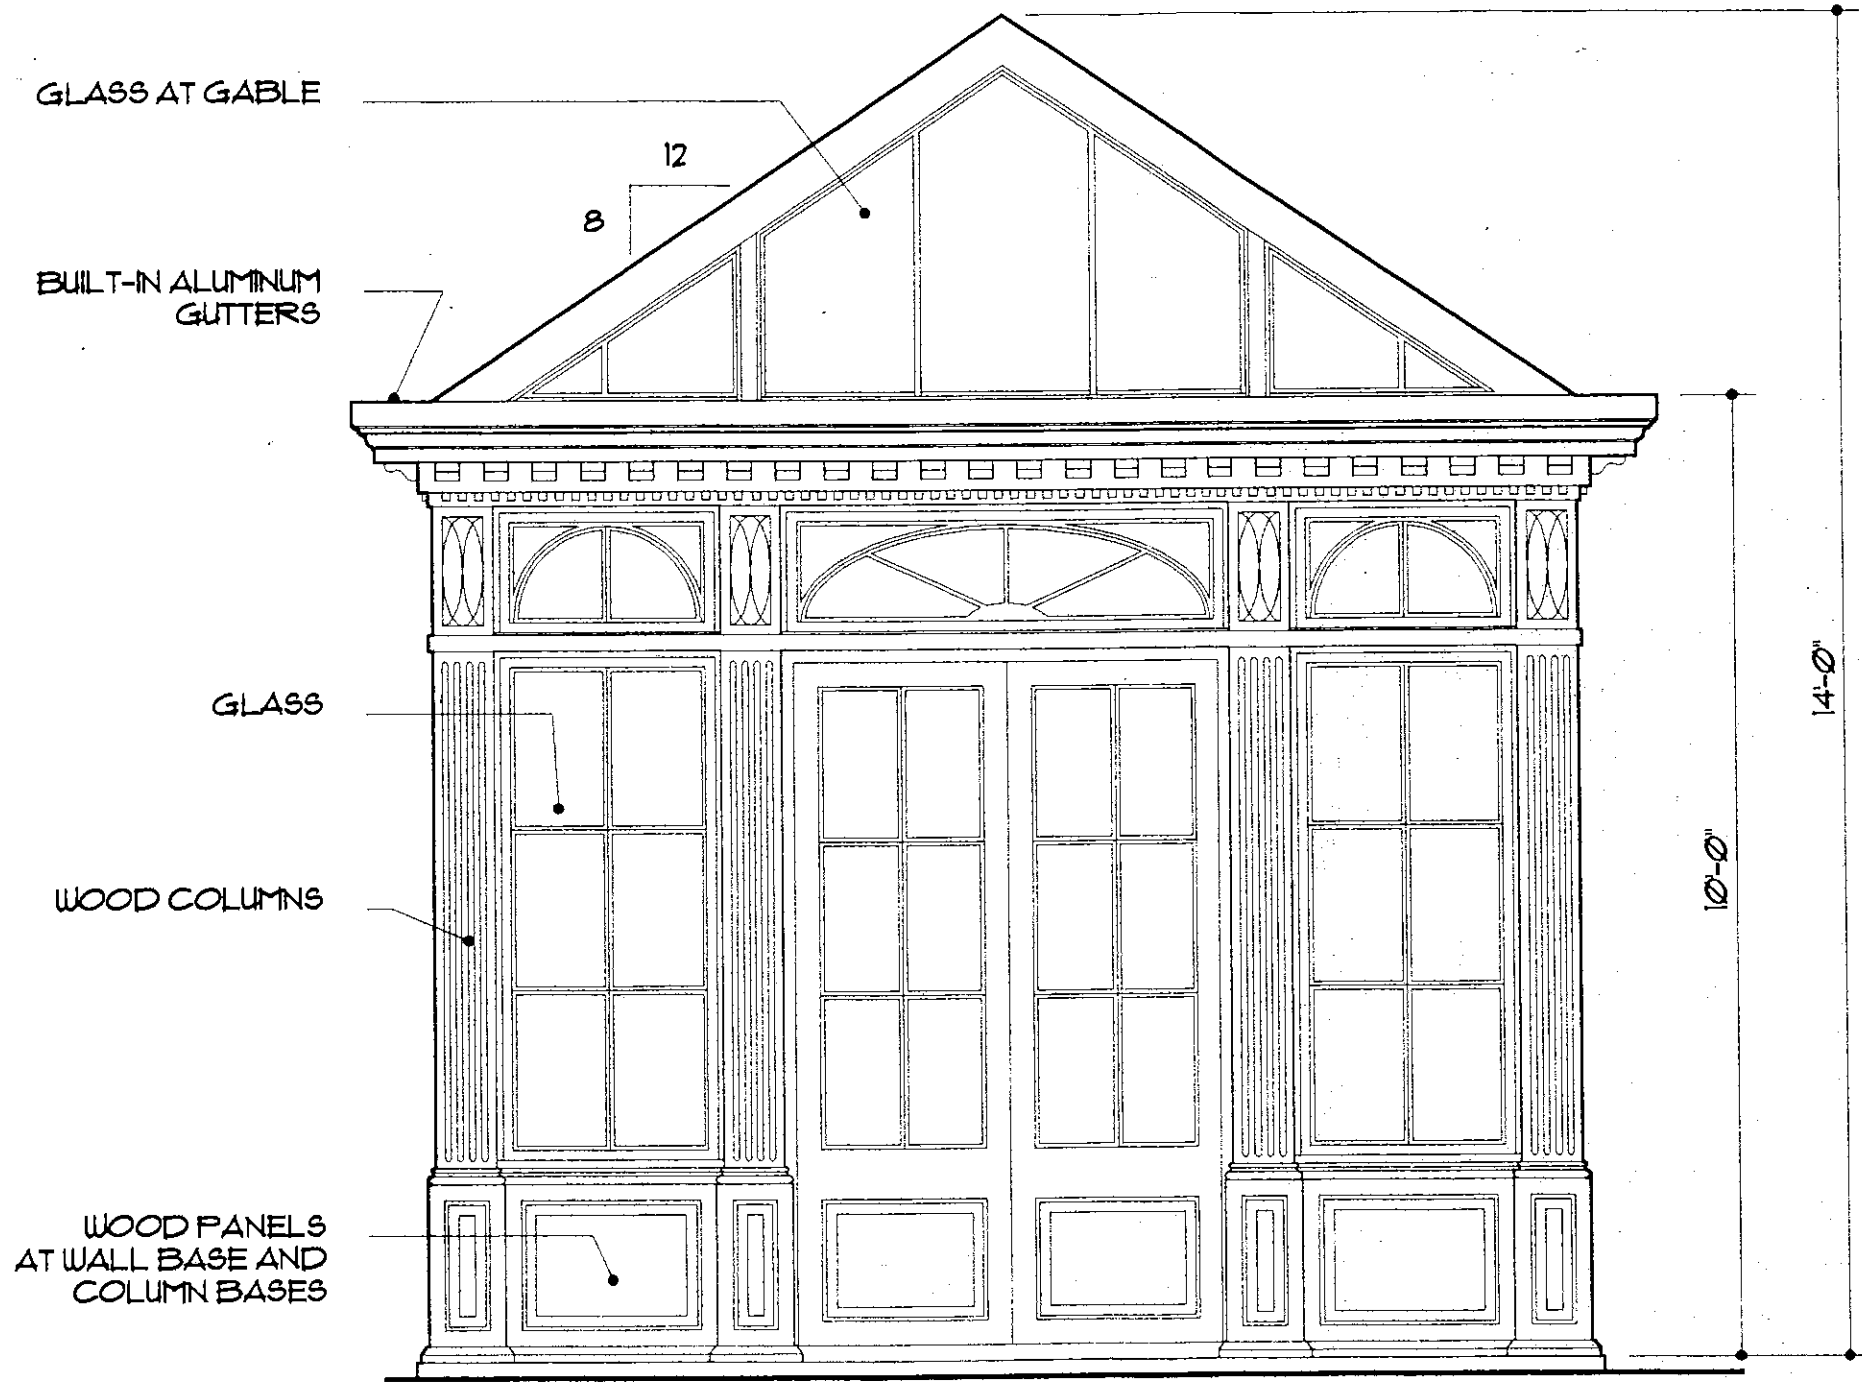

FRONT ELEVATION
 SCALE 1/4" = 1'-0"

GREENHOUSE
 32 LEGARE STREET

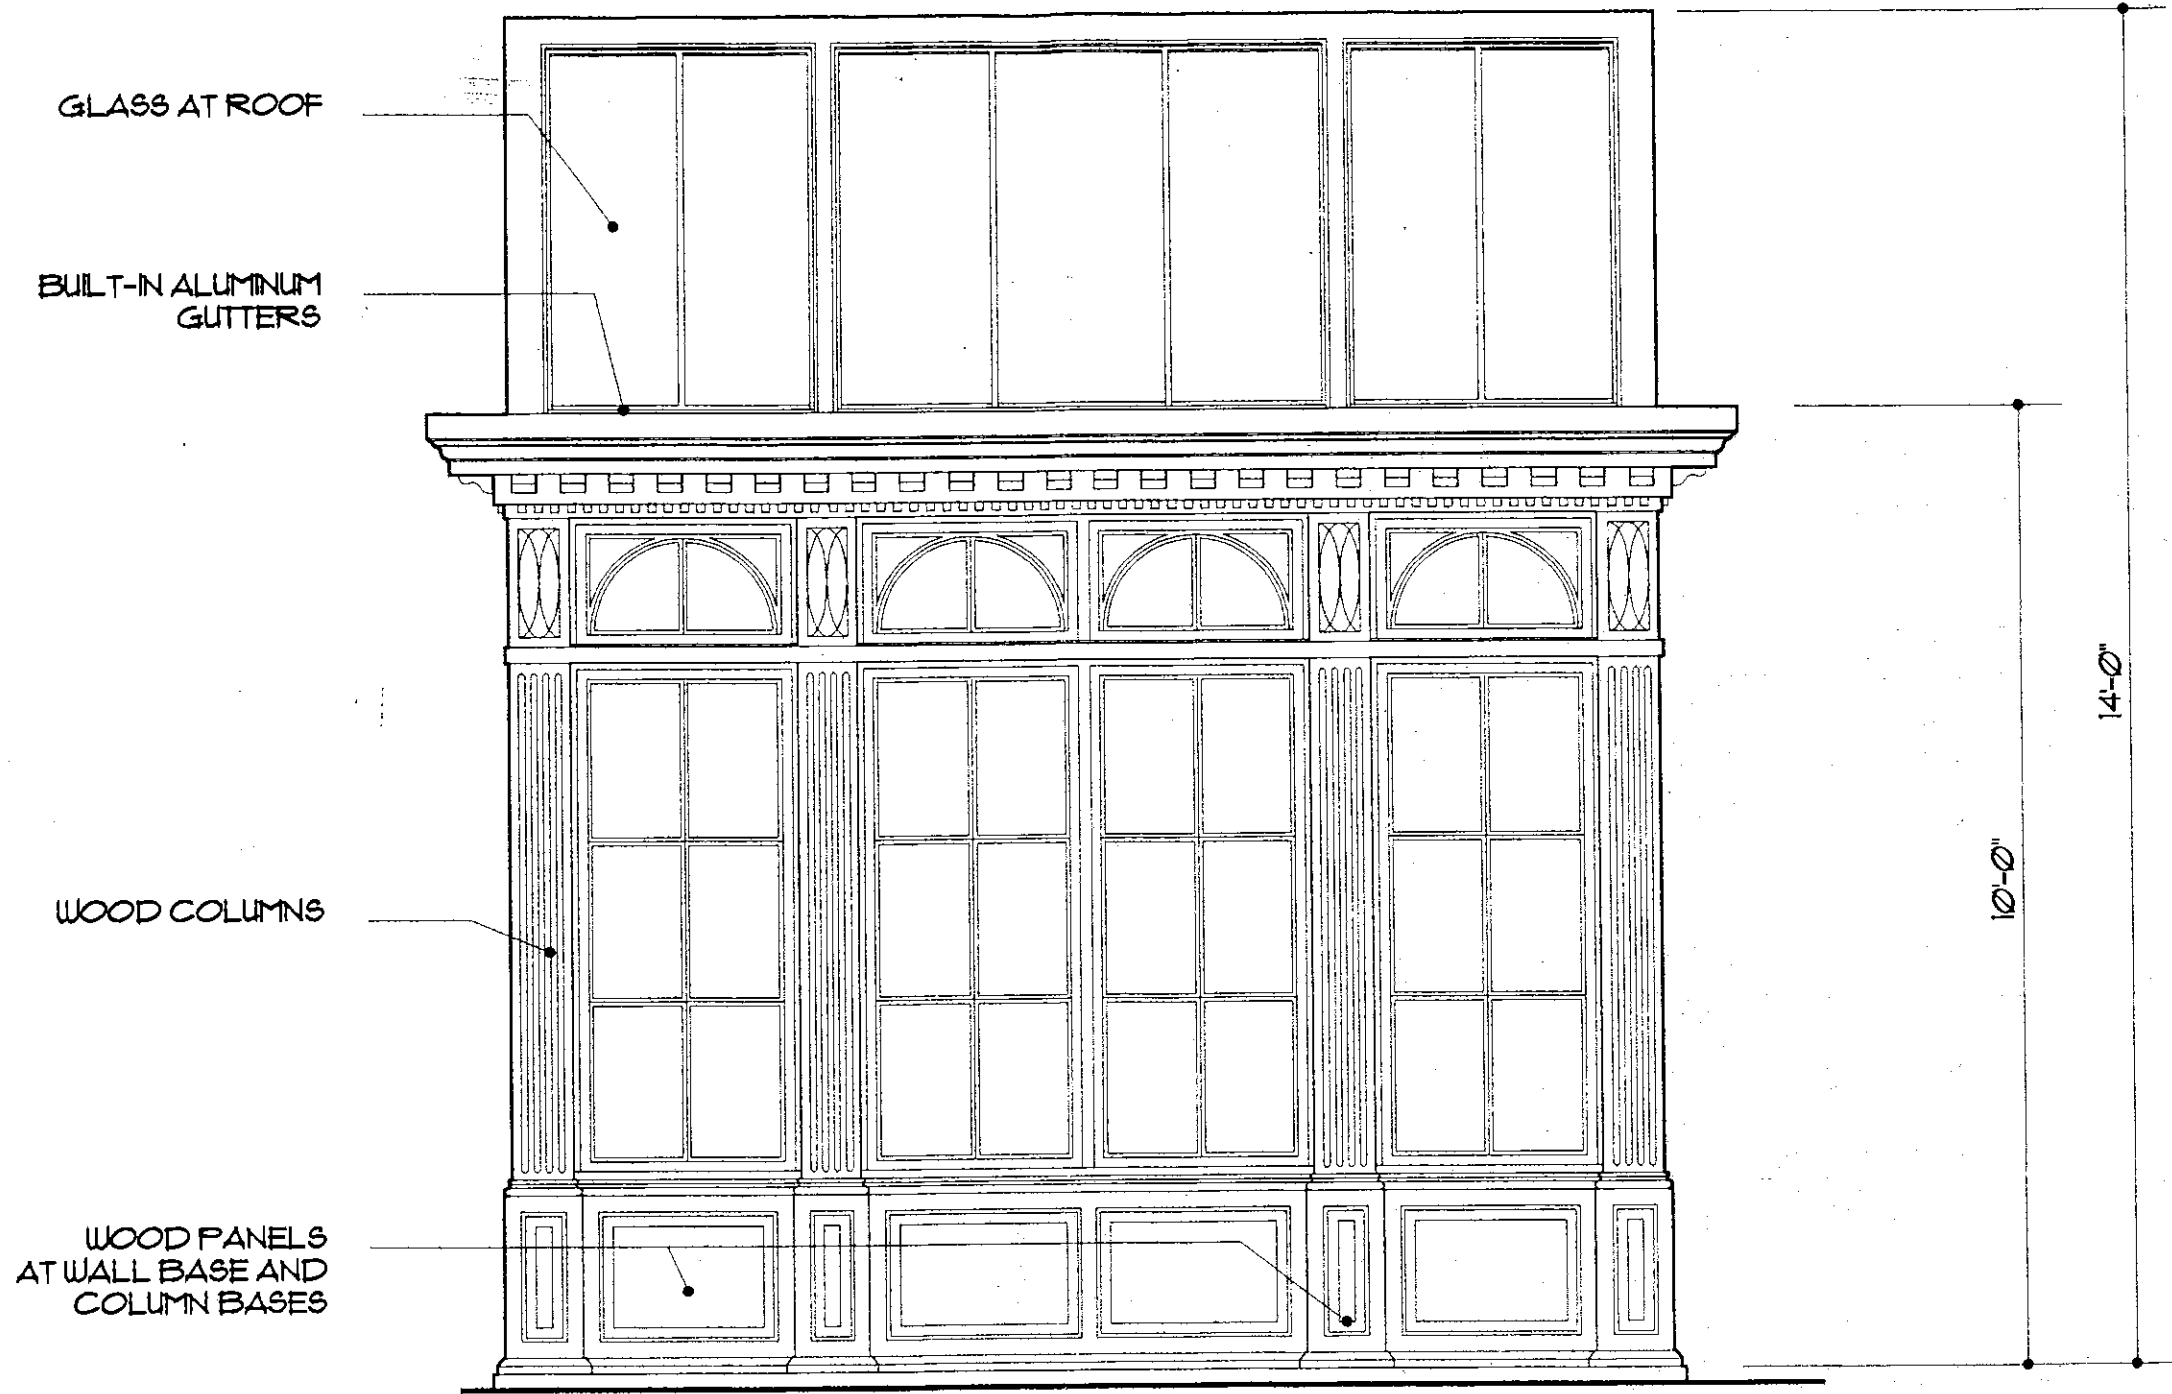

GLASS AT ROOF

BUILT-IN ALUMINUM GUTTERS

WOOD COLUMNS

WOOD PANELS AT WALL BASE AND COLUMN BASES


14'-0"

10'-0"

SIDE ELEVATION

SCALE 1/4" = 1'-0"

GREENHOUSE
32 LEGARE STREET

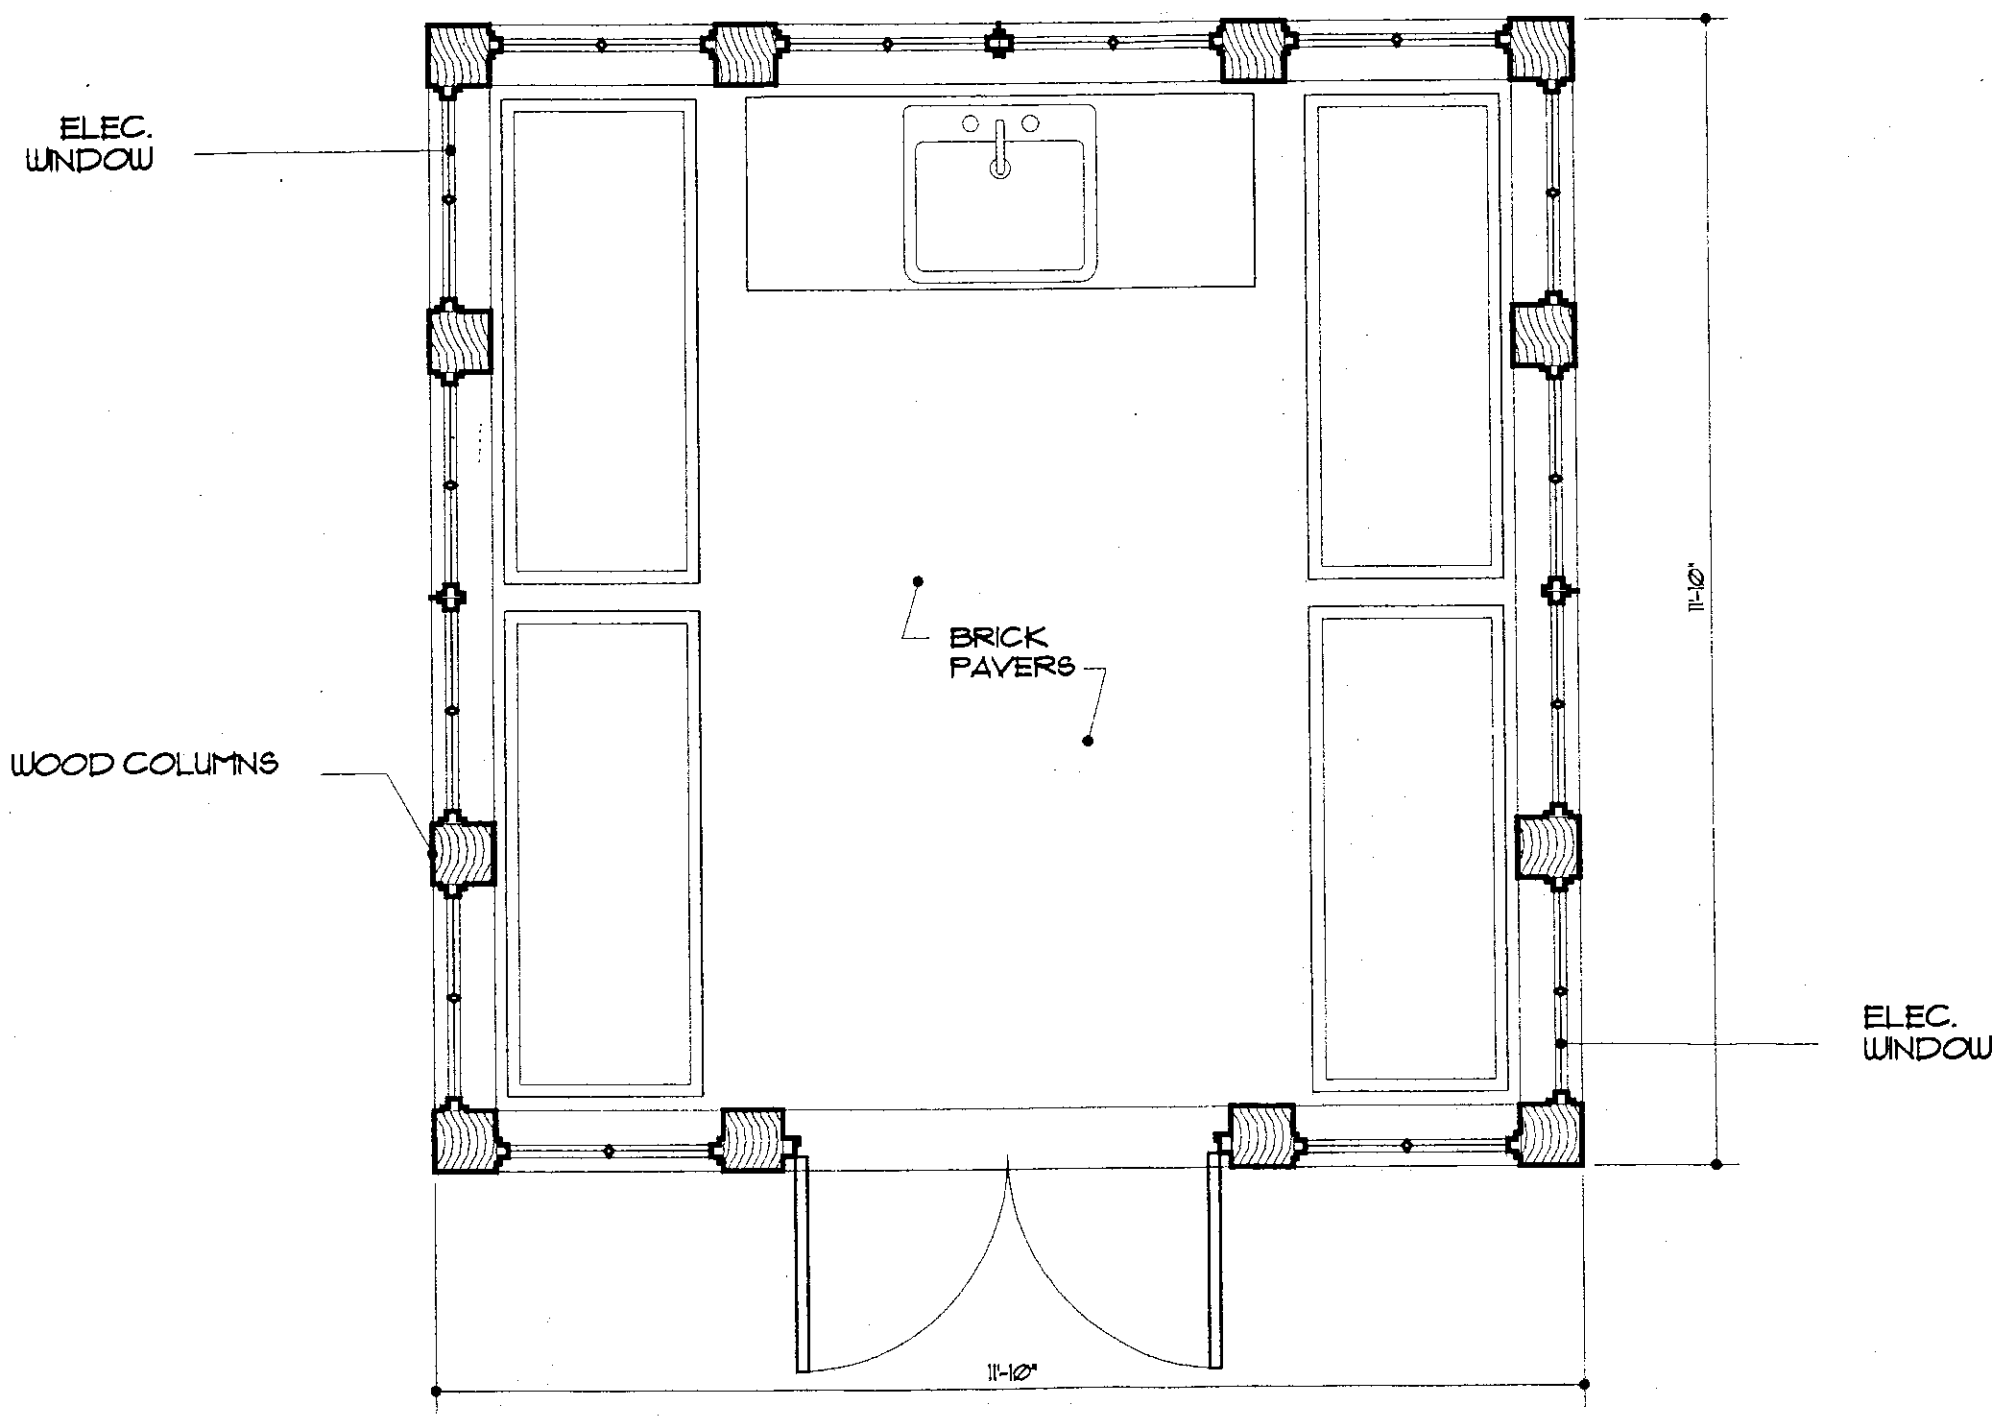

PLAN
 SCALE: 1/2" = 1'-0"

GREENHOUSE
 32 LEGARE STREET

Glenn Keyes Architects
 November 6, 2001

ET

center of thruway

wood drive gates
(by others)

new column and wall
portion to match existing

kitchen house
f.f.e. @ 10.05

brick paving

ex. c.b. tied to existing drainage
3.9
+/- 17'-6"
(equal)
70.8
8.04

plant bed

x. c.b. to be abandoned

side large pool

4" paving

+/- 7'-4" plant bed
(to match other side)

4" brick paving

sill elevation
@ 8.96

USE

low brick retaining wall
relocate drain

plant bed

1

7

9.42

pool

2'6" brick path

4

8.20

ex. columns
9.36

93'6" WMA
81'6" 2'6" AM
58'6" WMA

1
8

trans.

ex. drainage to street

glass house
(by others)
9.24

brick drive
paving

wrought
iron gate

3
6
+/- 4' pierced brick
wall

4
5
2' brick paving

2
5
brick border
plant bed
center

wrought
iron gate

3
6
+/- 5' pierced brick
wall

trash area with brick paving

ex. vap. vib.

new c.b.

ex. job @ 9.1

ex. gate of neighbor
to be secured

2' Brick Wall W/3' Iron on top

4
5

(3) planters on brick
base, extend stretcher
border around base of plan

Note: Planters are at
517 Meeting Street.

3
7

+/- 3'3" plant bed same as column width

1
9

equal

equal

equal

equal

equal

equal

equal

equal

equal

equal

equal

equal

equal

equal

equal

equal

equal

equal

equal

equal

equal

1
9

3
7

1
9

1
9

1
9

1
9

1
9

1
9

1
9

1
9

1
9

1
9

1
9

1
9

1
9

1
9

5
5
limestone
paving

2'6" brick path

4

8.20

9.25

4