




BRICK STEPS AND STOOP SECTION  
SCALE: 1"=1'-0"

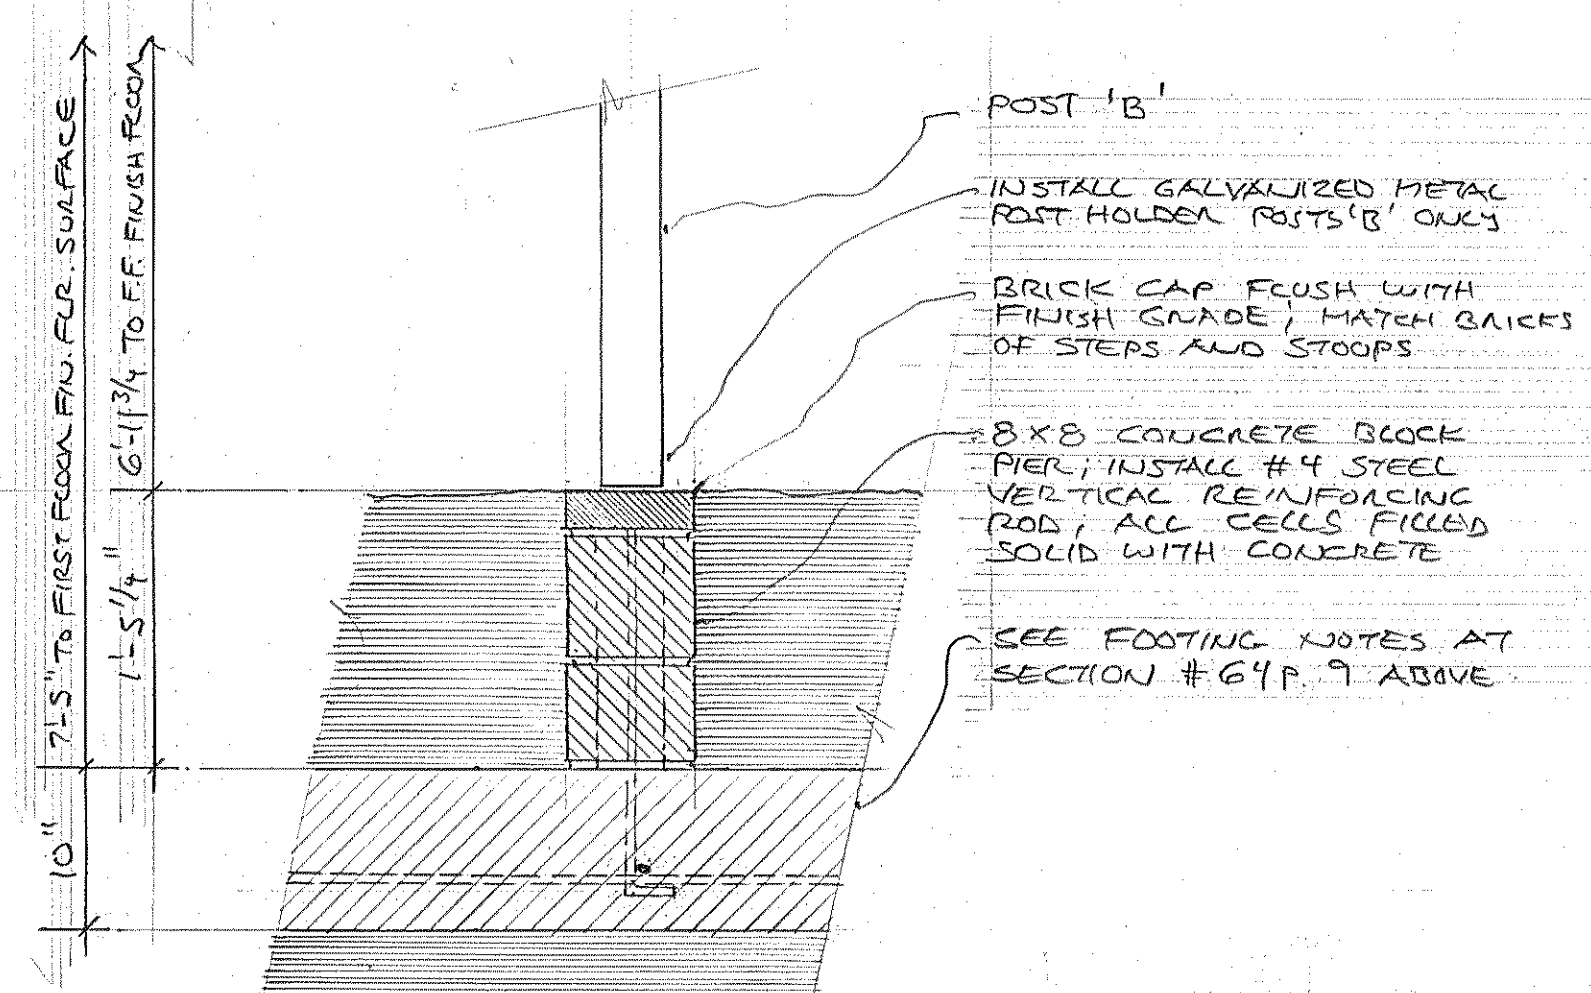


FOUNDATION SECTION - POST 'B'  
SCALE: 1"=1'-0" (POST 'A' SIMILAR)

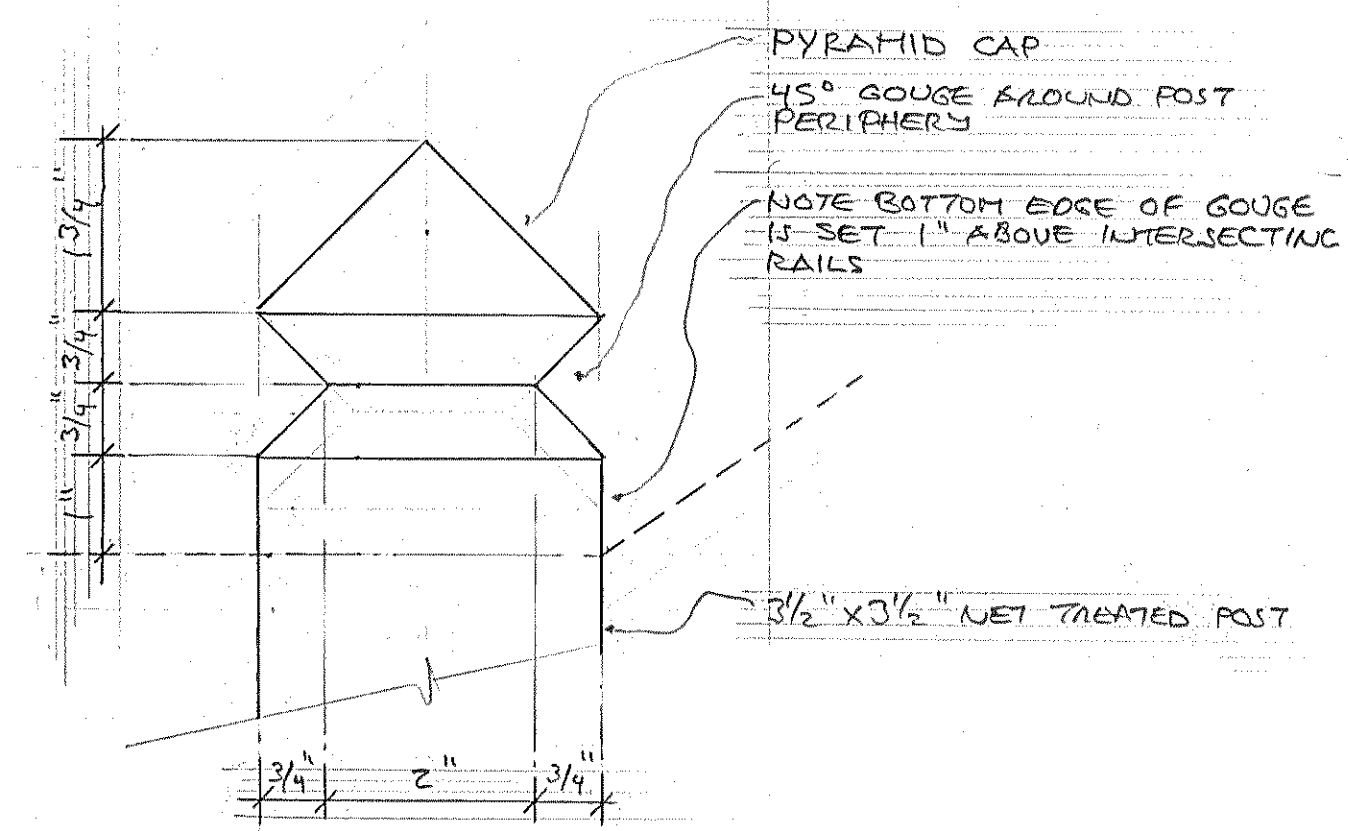


POST CAP ELEVATION  
ONE HALF ACTUAL SIZE

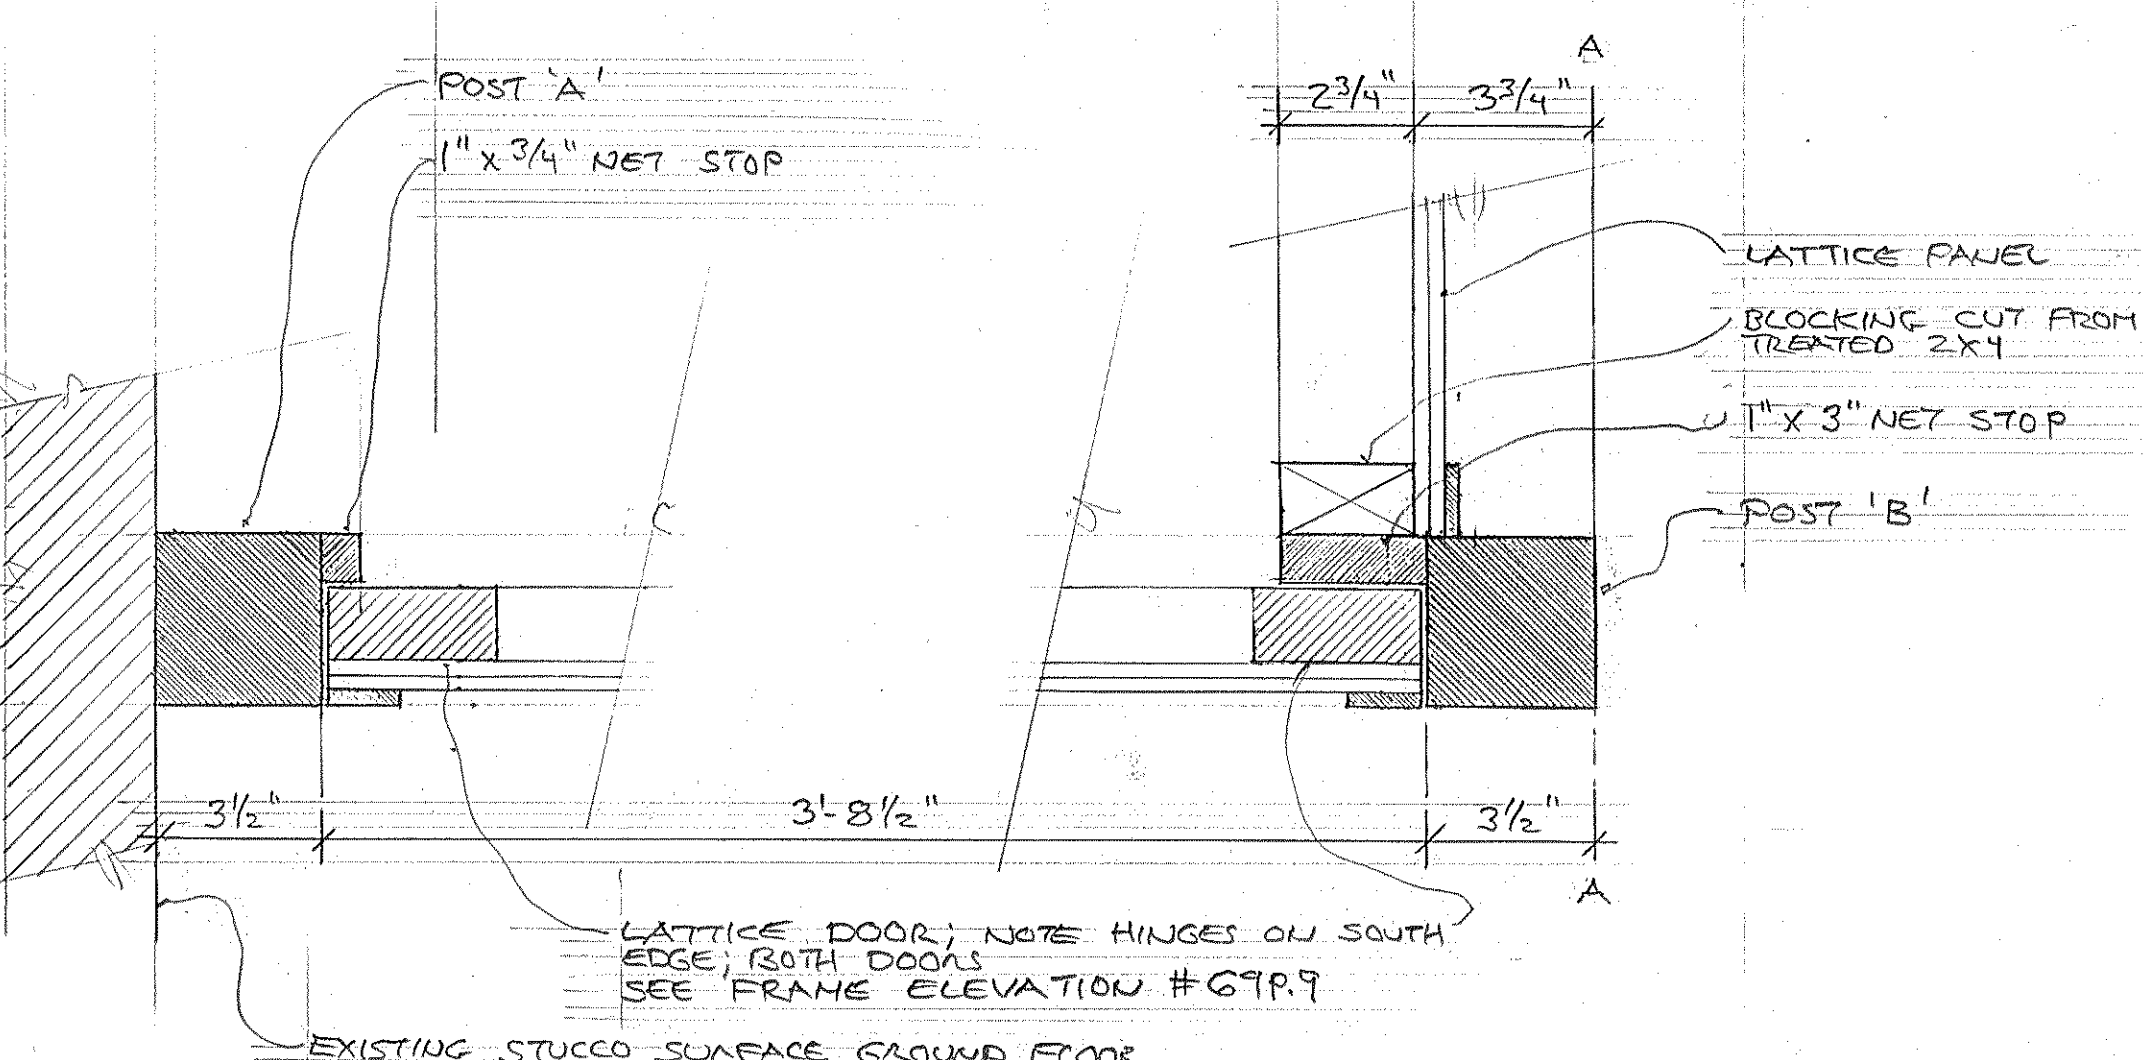


LATTICE DOOR JAMB SECTIONS  
SCALE: 3"=1'-0"

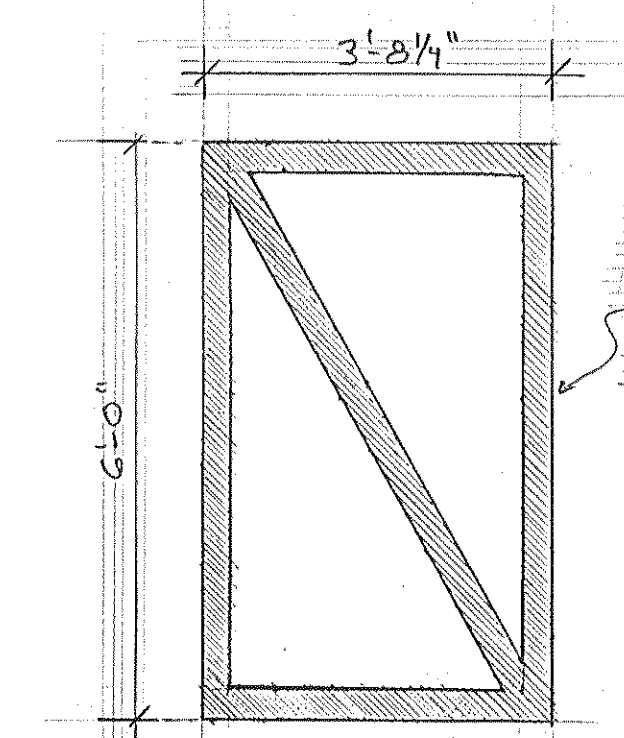


LATTICE DOOR FRAME ELEVATION  
SCALE: 1/2"=1'-0"

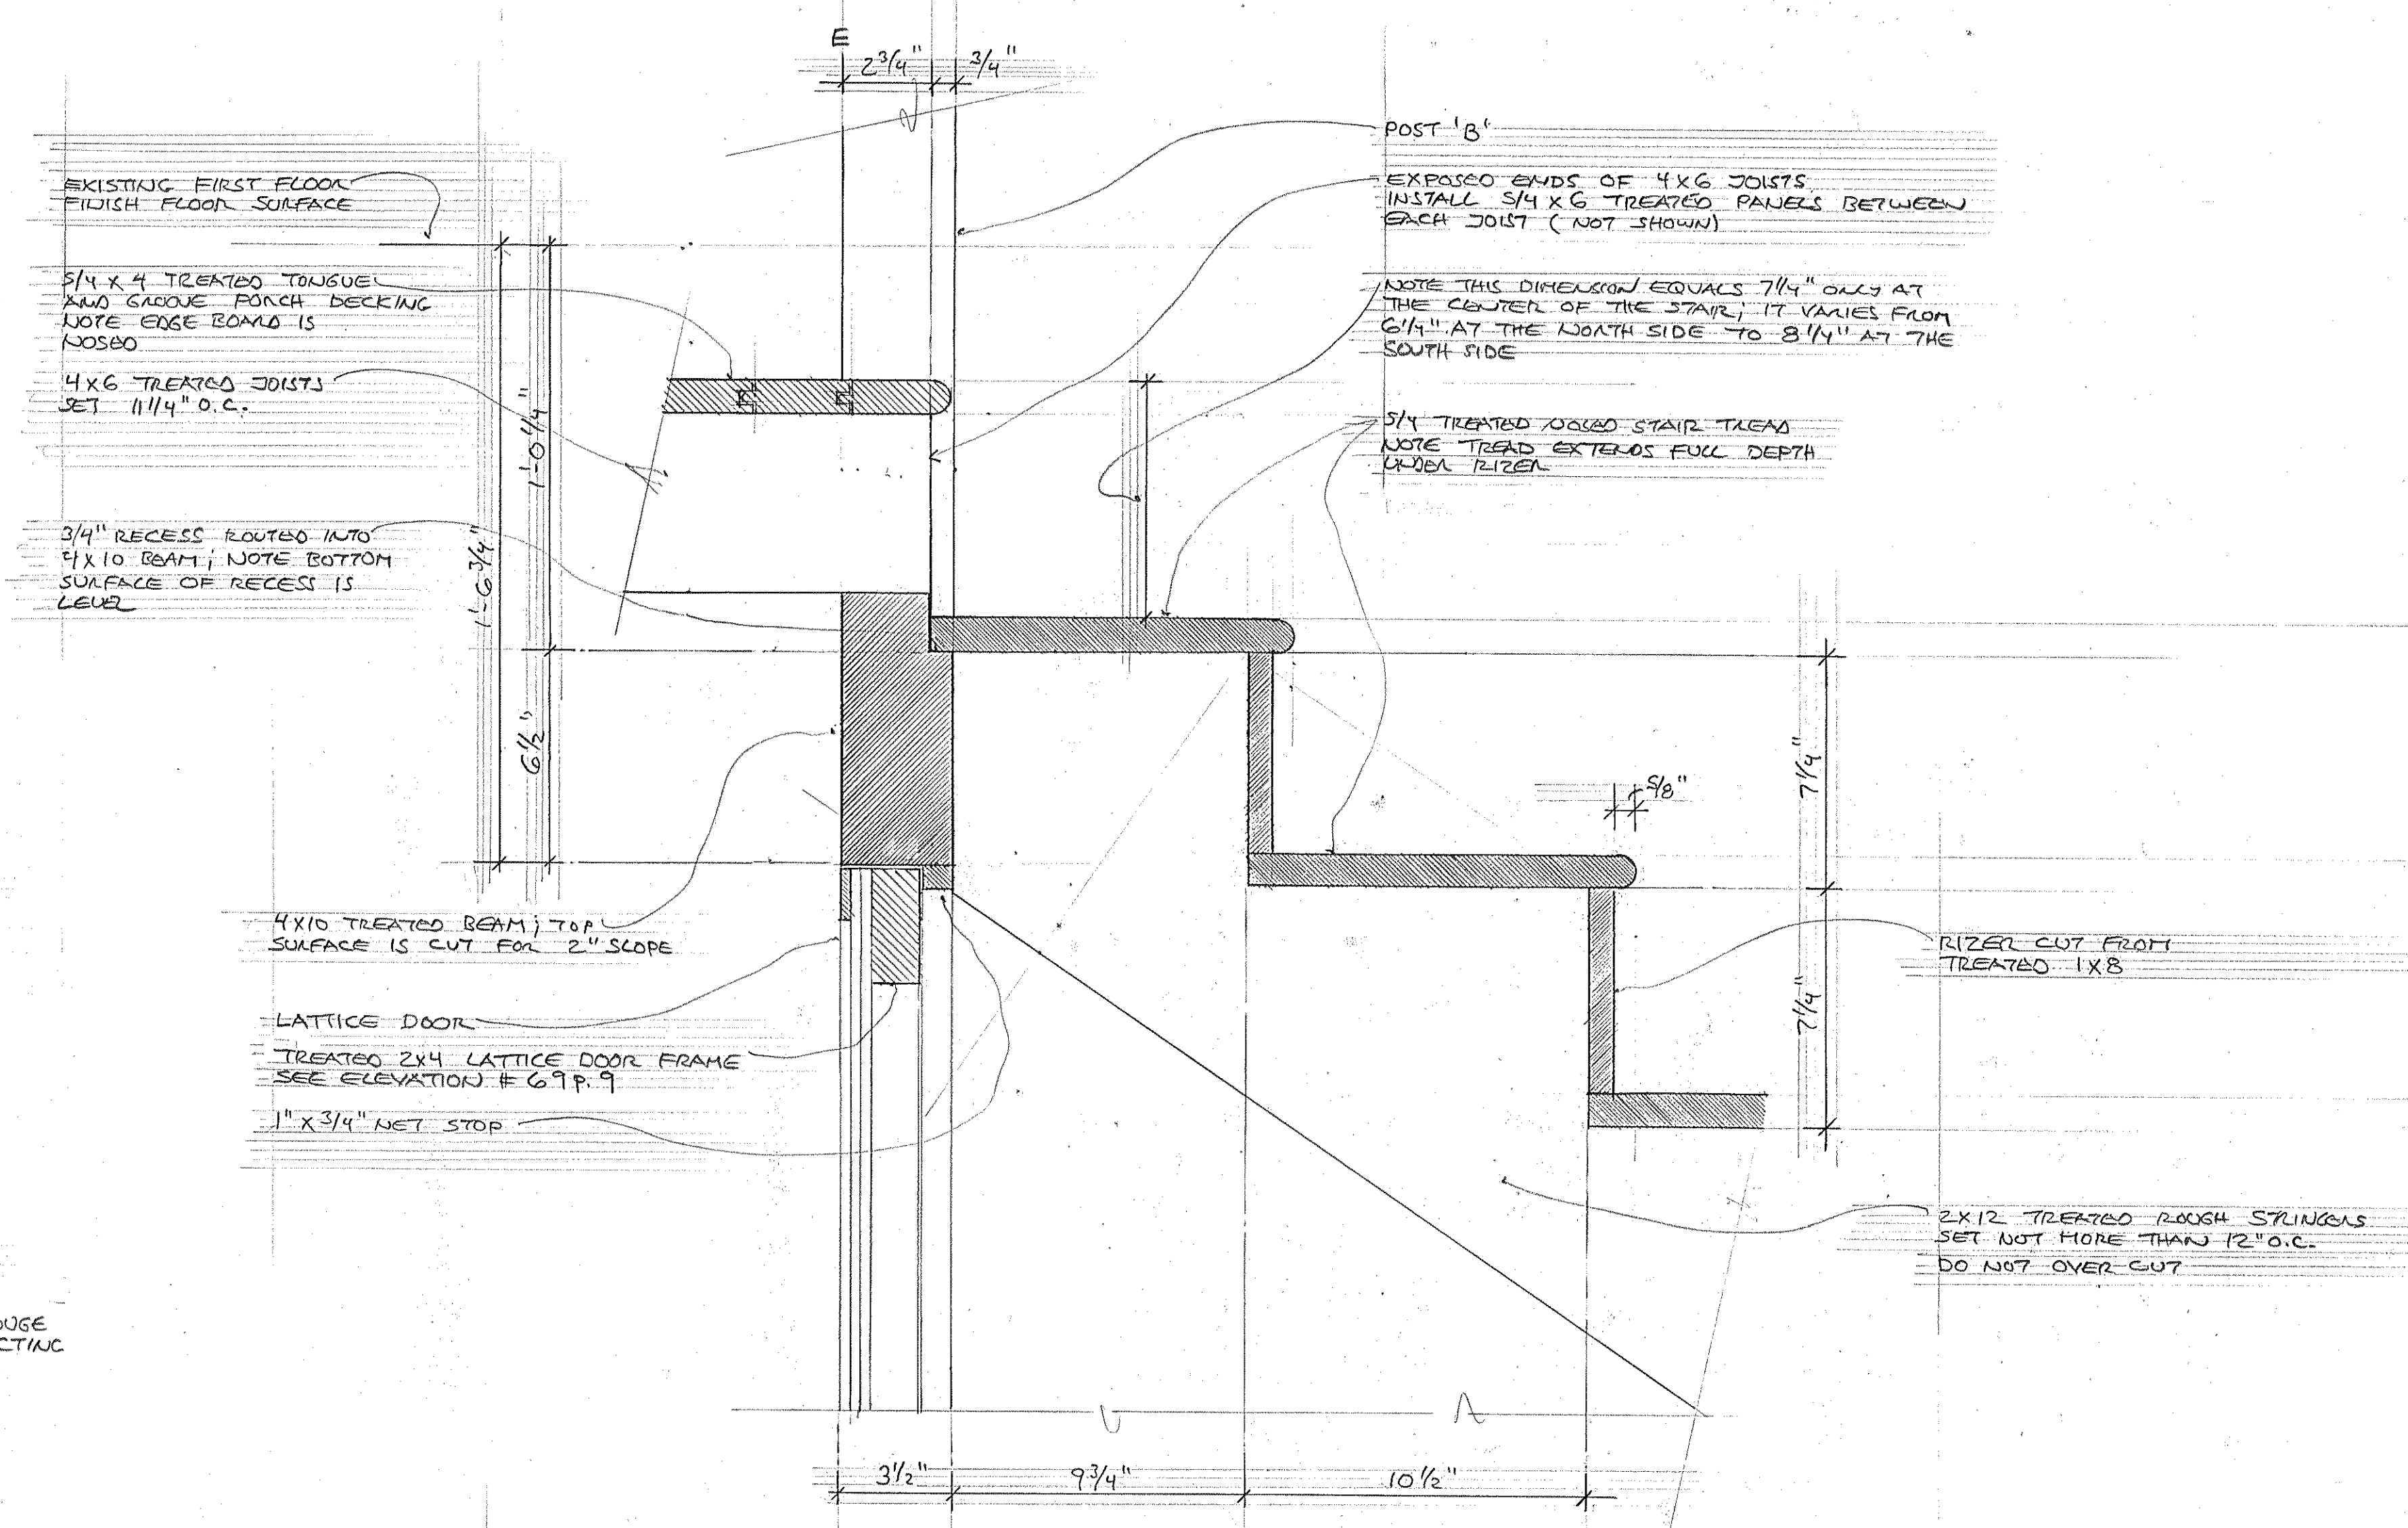

BACK STEPS SECTION  
SCALE: 3"=1'-0"

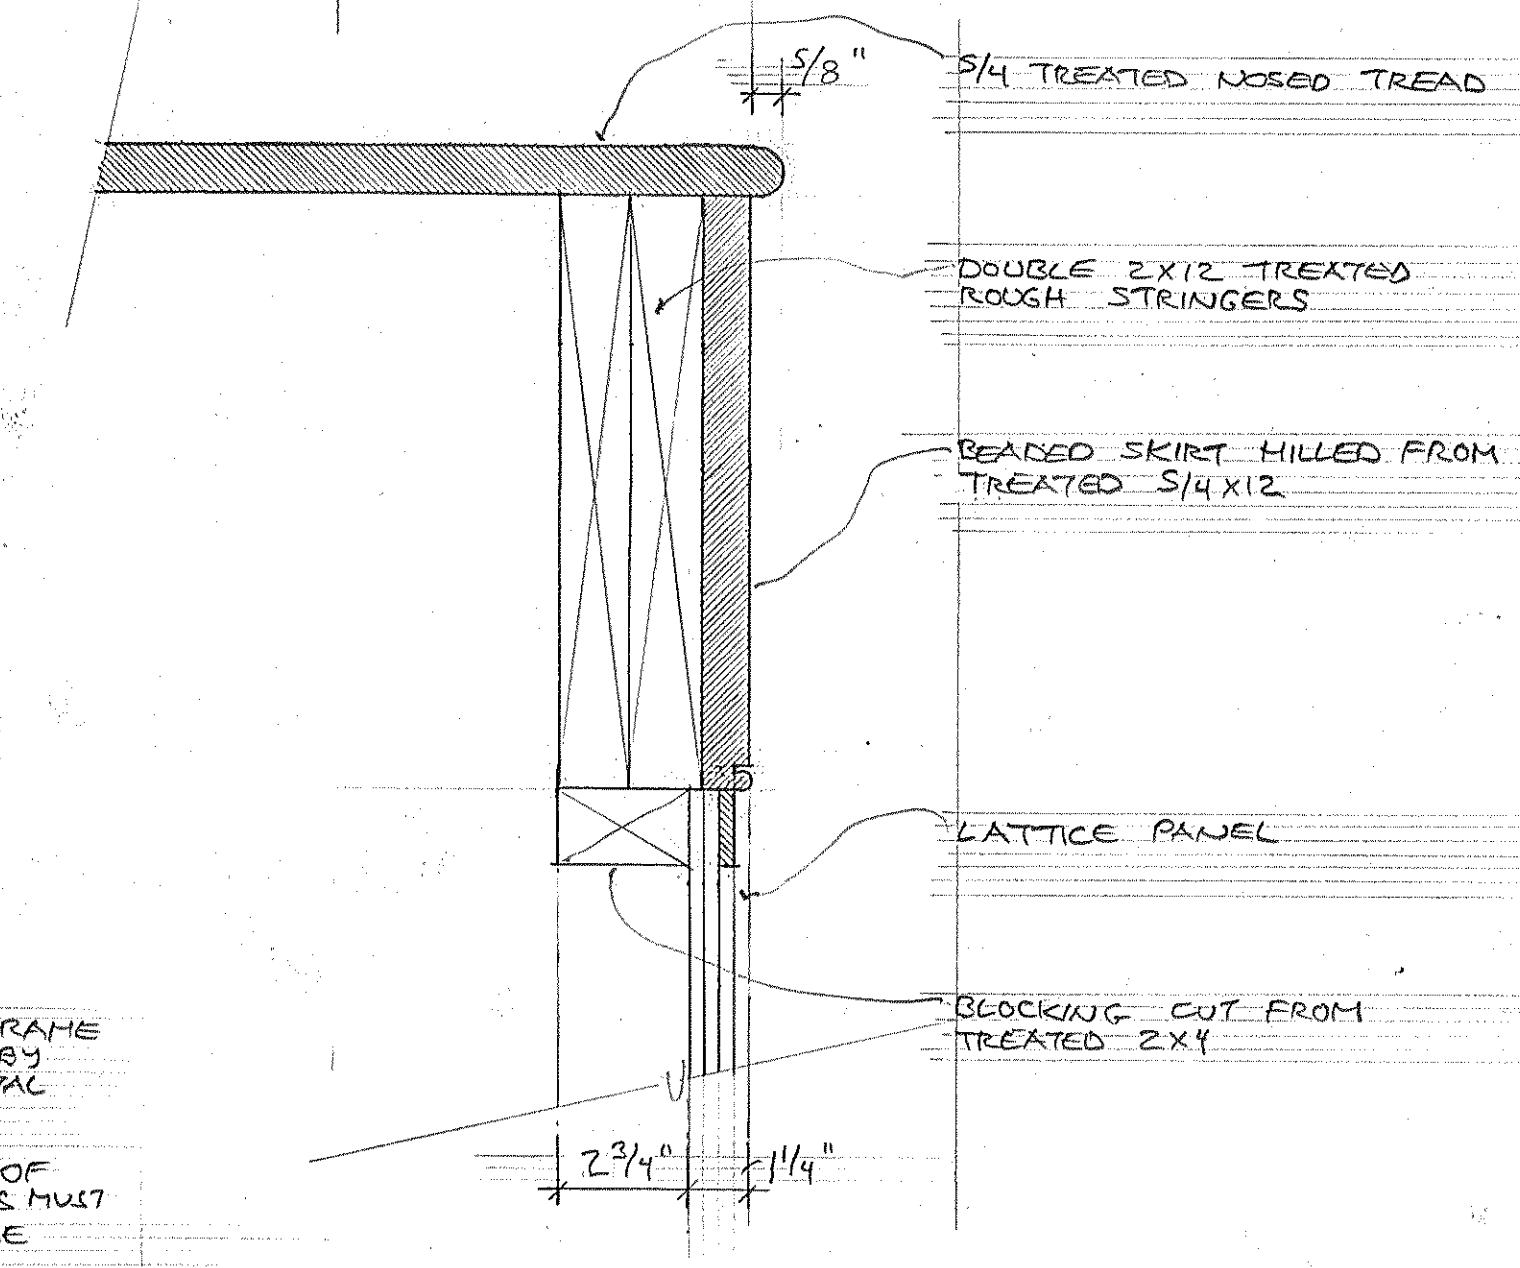

SKIRT SECTION  
SCALE: 3"=1'-0"

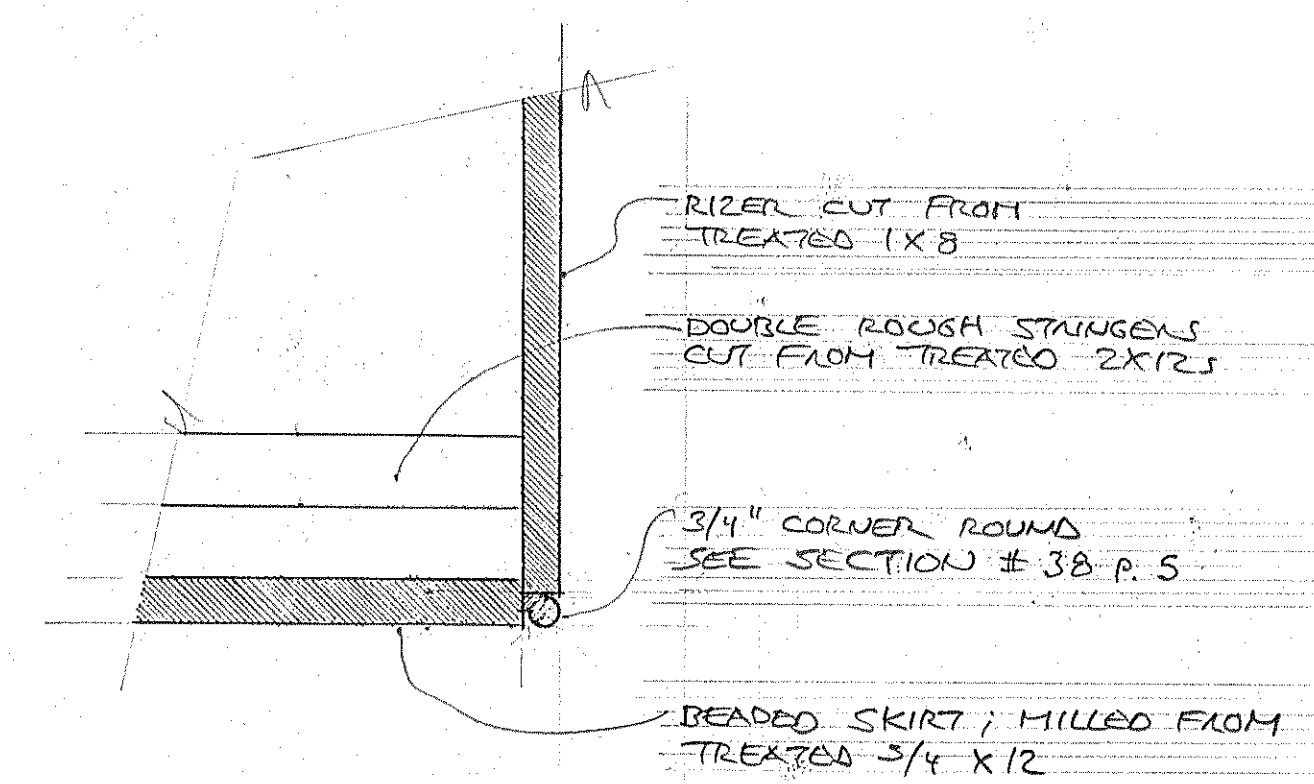

RISER CORNER SECTION  
SCALE: 3"=1'-0"

PROPOSED ALTERATIONS  
#10 JUDITH STREET  
CHARLESTON, S.C.  
TAX MAP # 459-09-03-136  
MR. & MRS. DAVID ELDER  
MAY 11, 2010  
MARTZ ARCHITECT  
107 COMING STREET, CHARLESTON, S.C. 29205-1392