
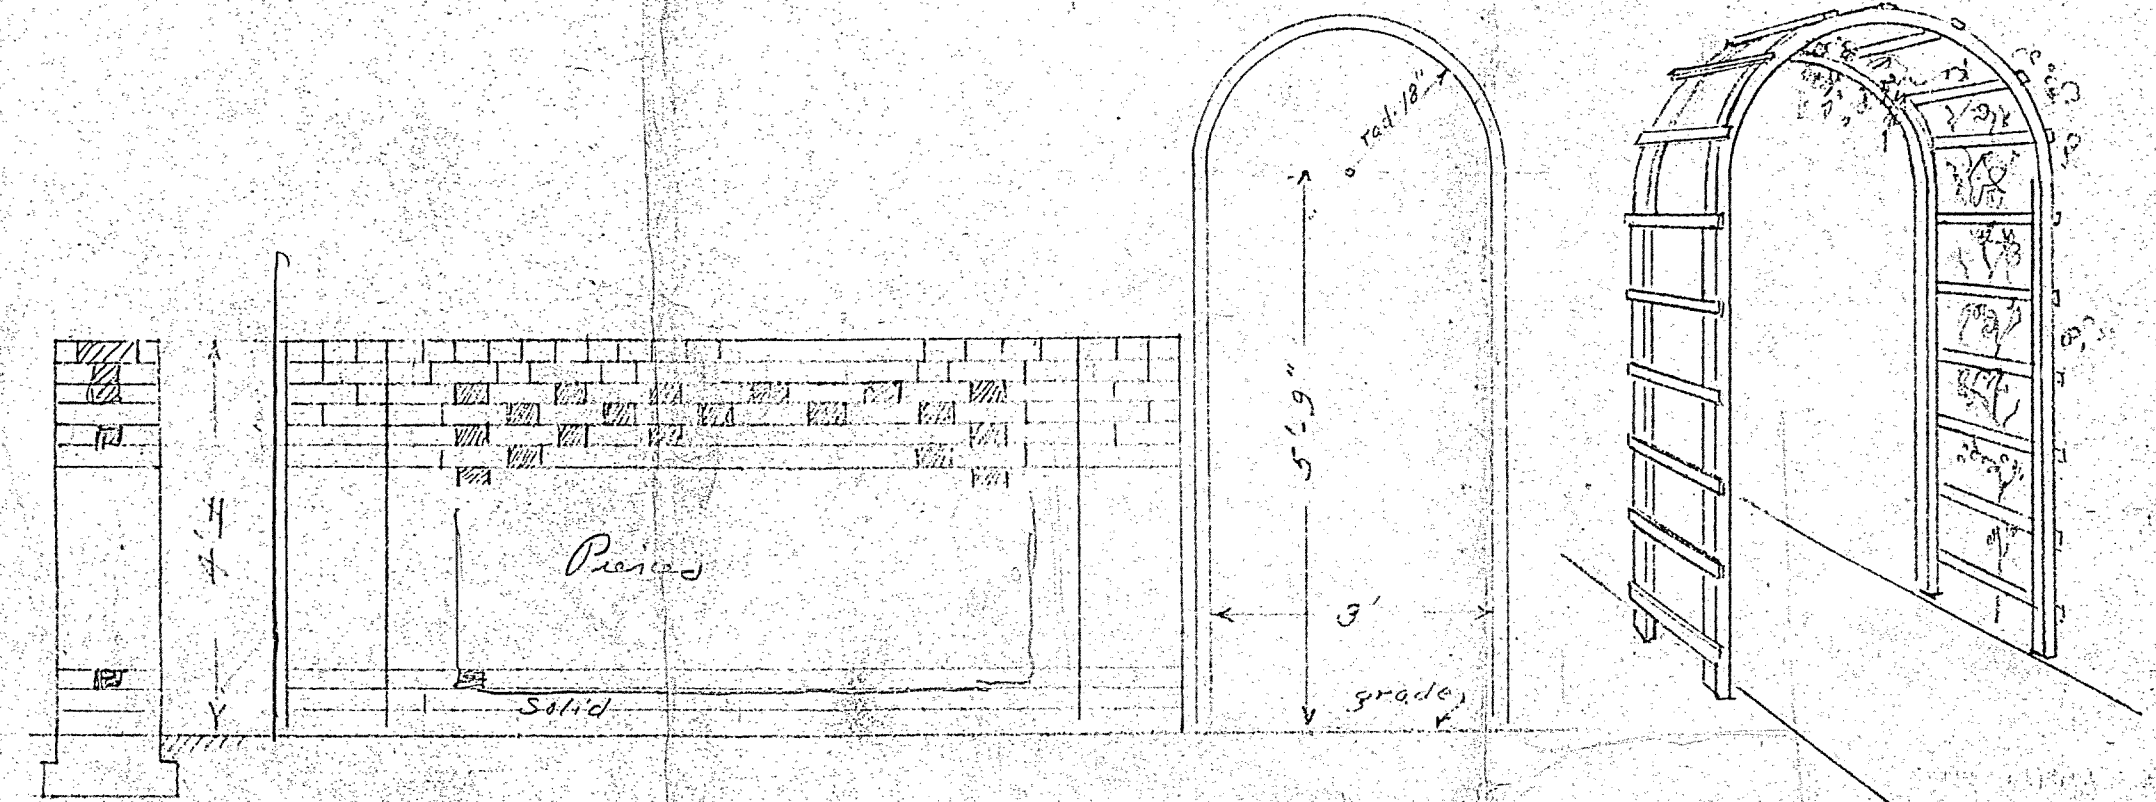



$$\begin{array}{r} 8' \\ 3' \frac{1}{2} \\ \hline 3' \frac{1}{2} \end{array}$$

$$\begin{array}{r} 3' \frac{1}{2} \\ 3' \frac{1}{2} \\ \hline 3' \frac{1}{2} \end{array}$$

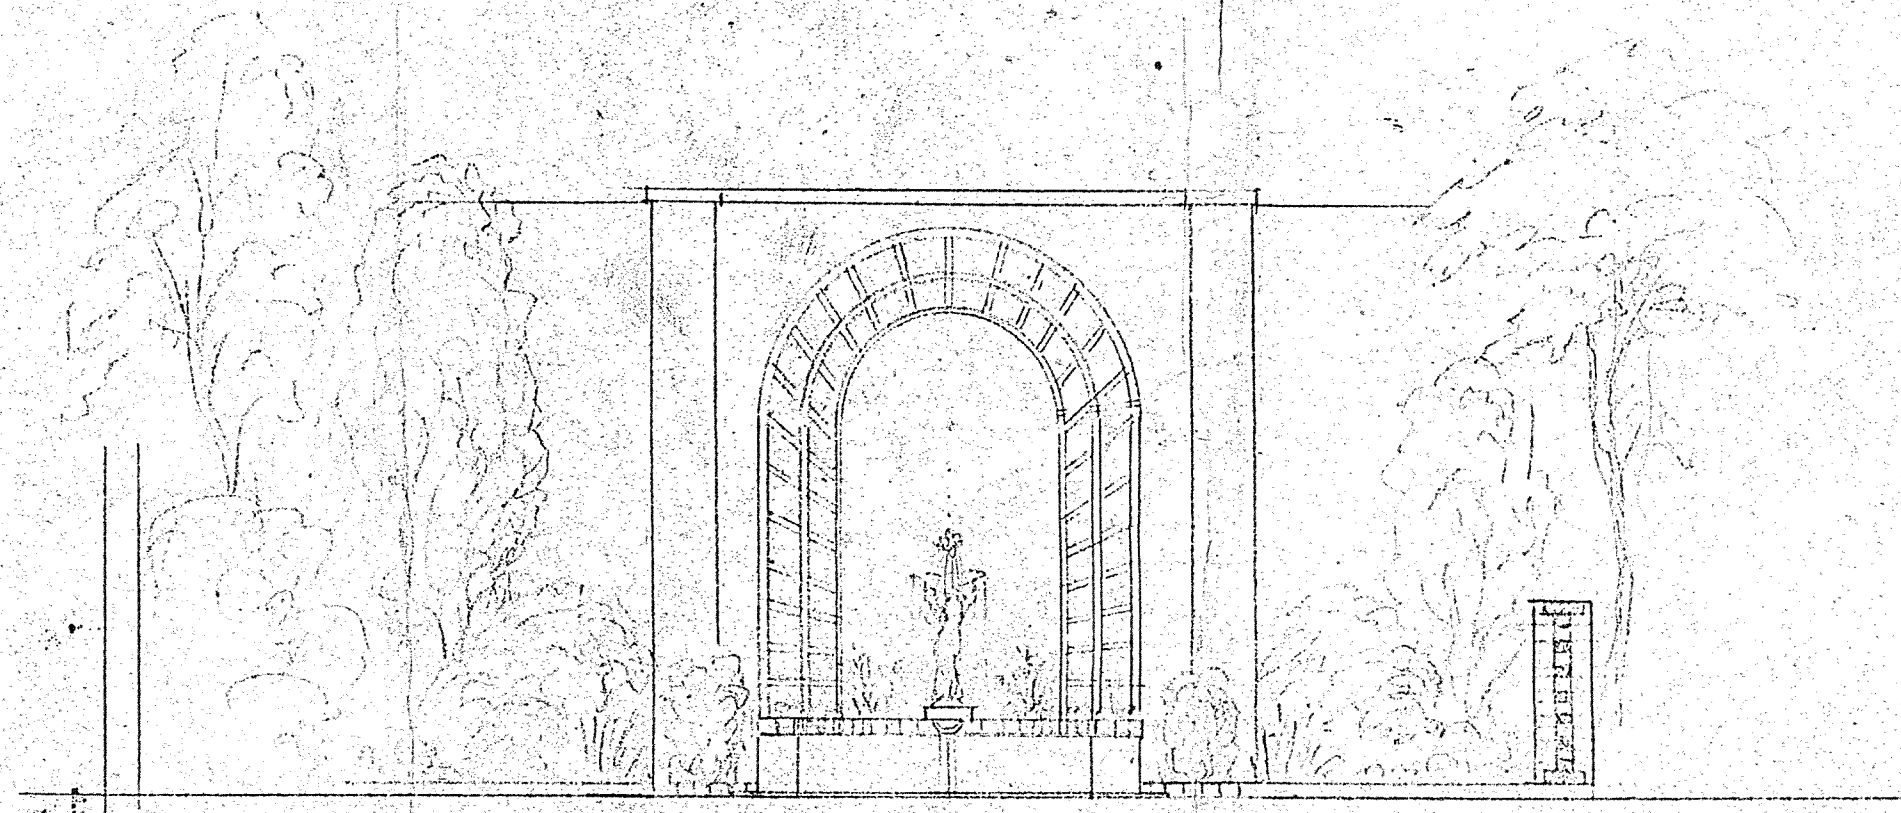

ELEVATION of WALL & ARCH
Scale 1 inch = 2 feet

SKETCH of ARCH

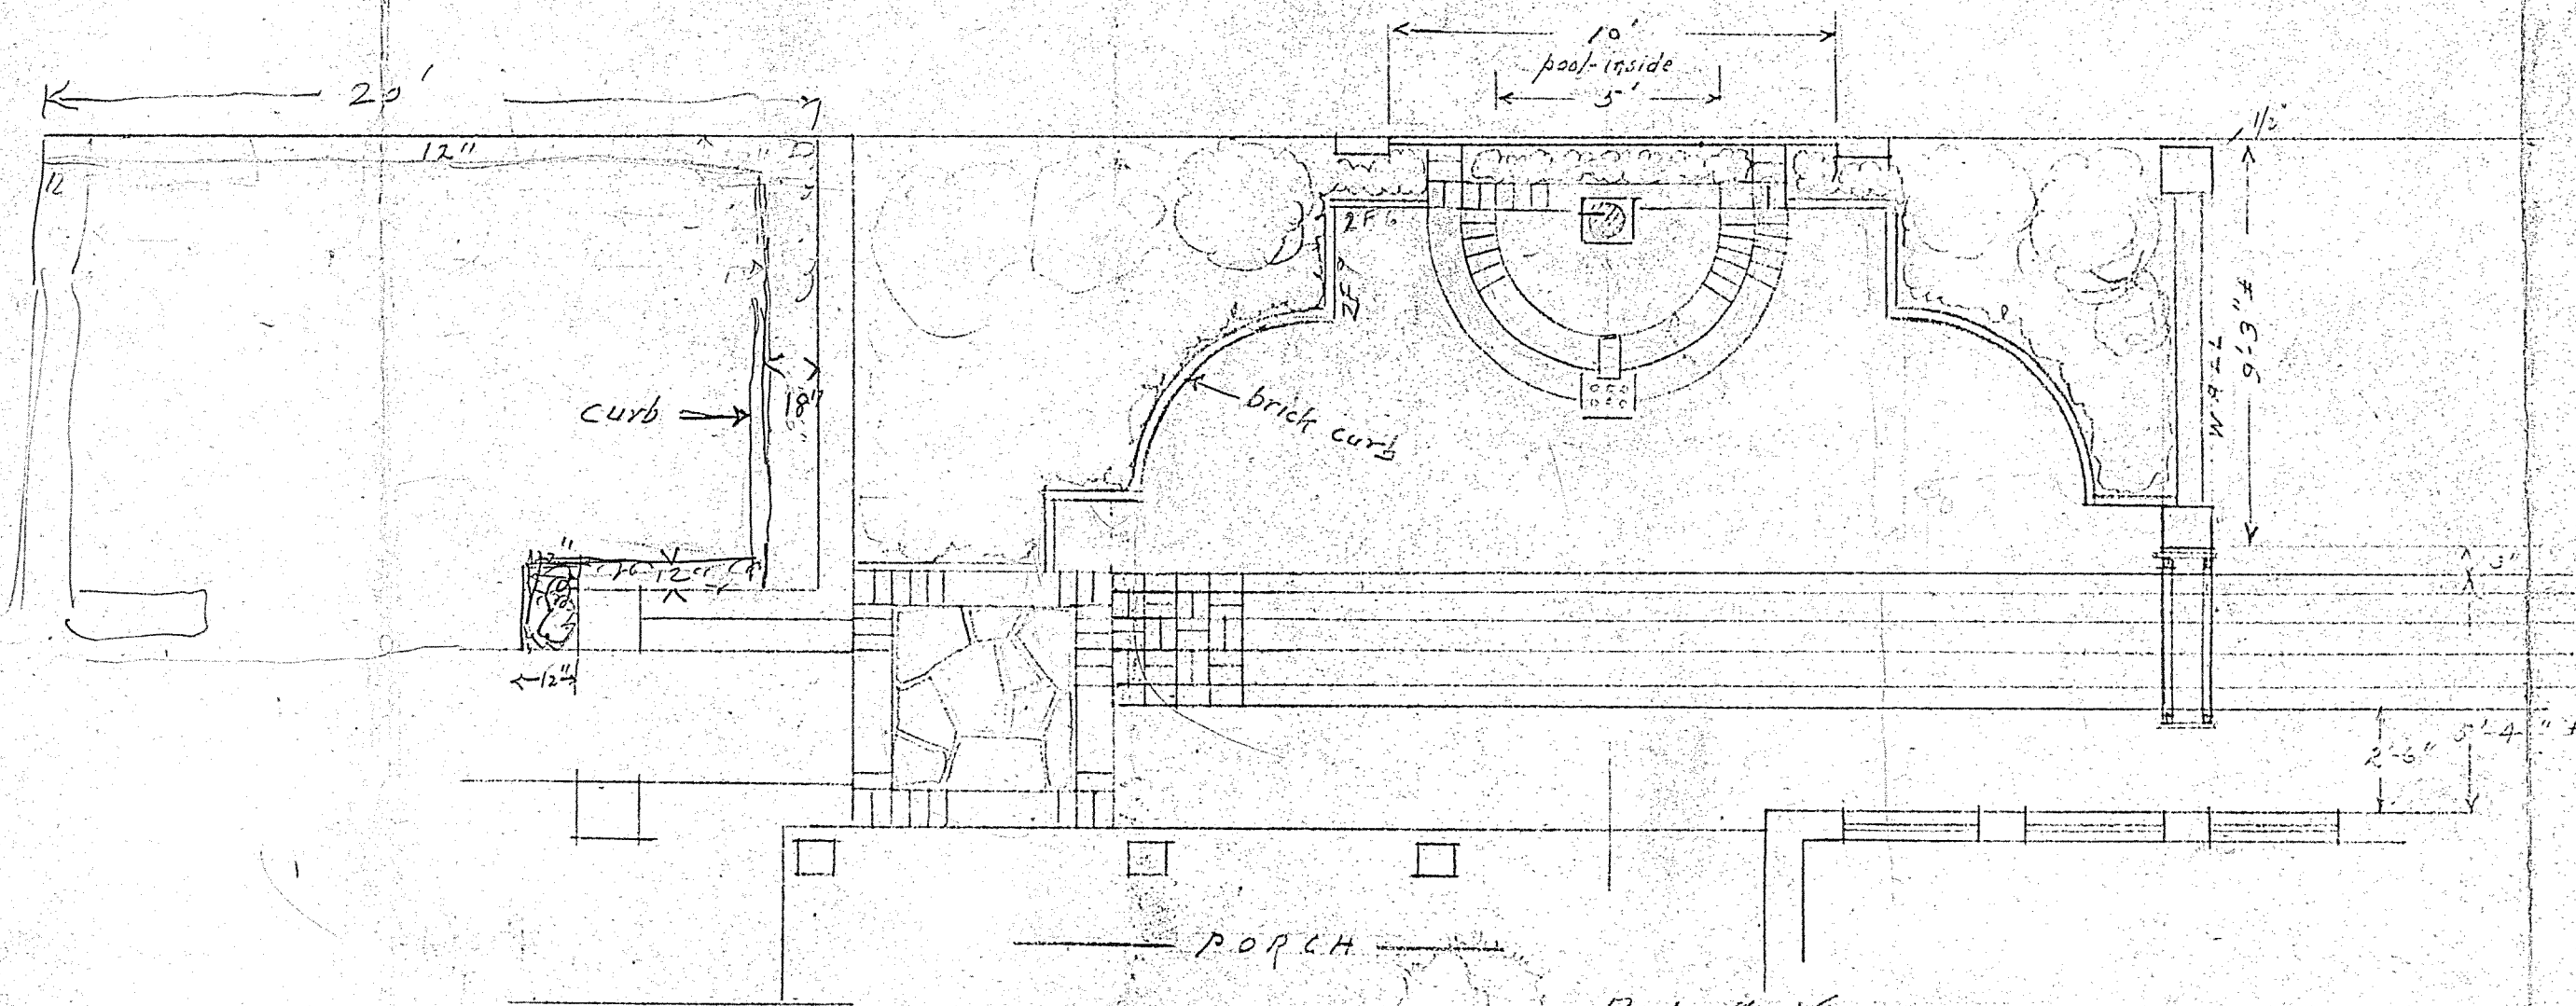

PLAN
Scale 1 inch = 4 feet

$$\begin{array}{r} 4' \\ 16' \\ \hline 2' - 6'' \\ 10' \end{array}$$

PLAN of GARDEN
 for Mr. & Mrs. A. T. Smythe Jr.
 25 STATE ST. CHARLESTON, S.C.
 L. W. Briggs - Landscape Archt.

April 4 - 1960