


D9
291

1819

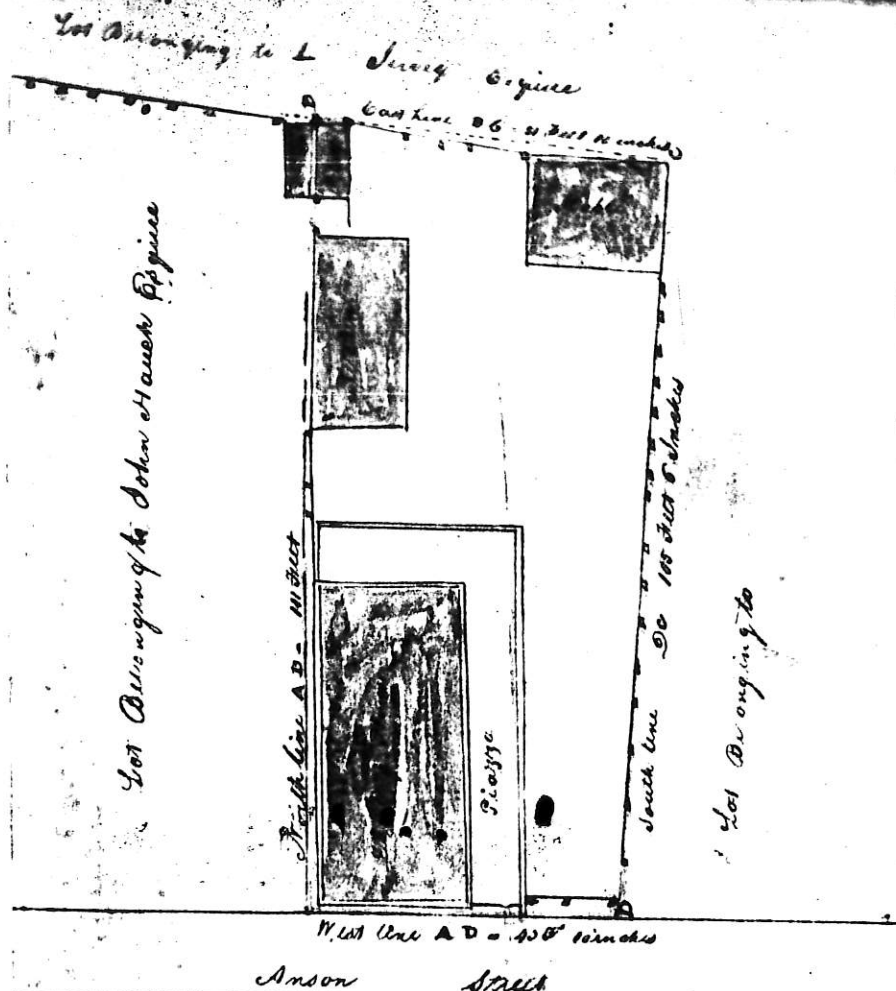

Note The Boundaries of the lot was required by the line columned yellow which shows that the fence in some places do not follow the boundary. The fence drops on the south line measurement right angles
Surveyed on the 11 August 1819 B.C.

Charles Parker
City Attorney



and
last
Charleston
the
of his
and. dur.
and direct
to sale, as
Anna Charleston
provided
as tenants
in. drive
as tenants in
with as ope-
houses, the said
left. And it was
the proceeds divided
to. Justice.

SENTS, THAT
will be understood by
all.

Dollars,
Charleston

and by these Presents do

the way sit.
to city of
the number
in (under street
area (III) feet
(8) inches
one (1) inch
by a plat
of which at-
test is provided
M. H. Stoddell
Hampbell
and others

ing, or in anywise incident of

to. Justice
here, and assigns forever.

R.M.C. Office, Charleston, S.C.
Recorded May 13 - 1904 with
abstract Book in Bk. N. 24.
Page 125. Originally
devised by M. H. Stoddell
Julius E. Gagnard
R. M. C.

S.S.B.



Brick Shed

PLAT of property on E.S. Howard
lot Lawrence & Company St. about
to be conveyed to C. Charles Eyr.
Charleston, S.C. April 30 - 1904.
Scale 1" = 10'. J.H. Dingle Surveyor.

Line of Fence and Location
1887

Josephine Foygo.




1 inch = 10.6 ft.

N24 125
5/5/1904

Sanborn 1942

Anson

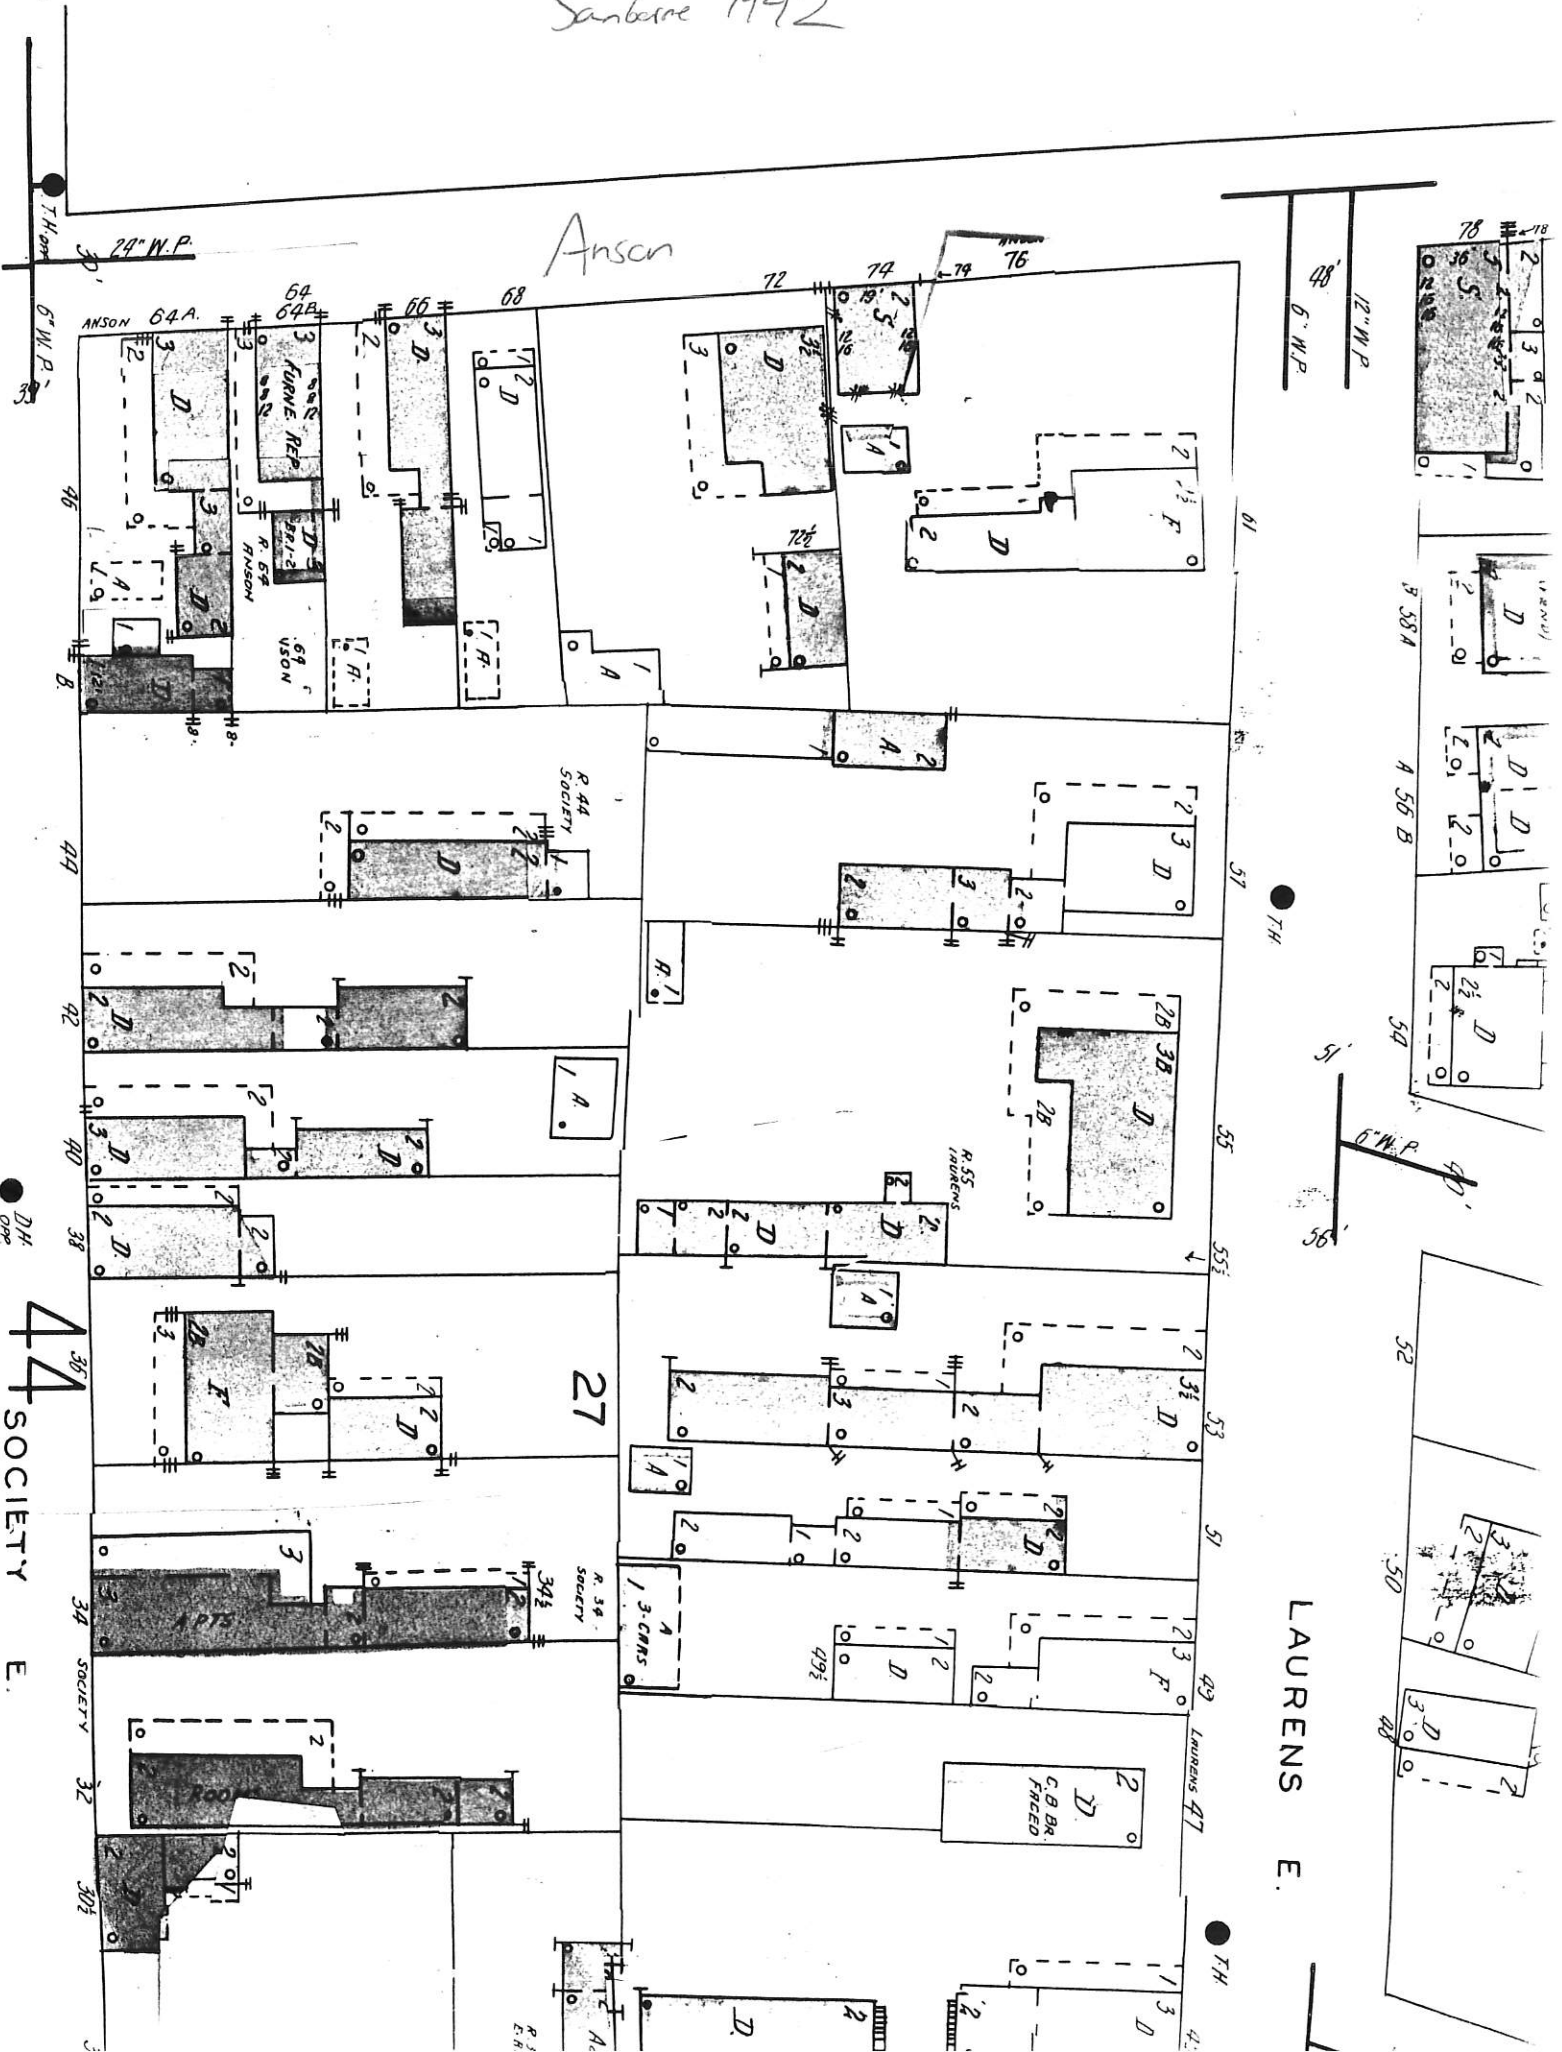

17

18/004 SOCIETY

ST. STEPHEN'S
CHAPEL
2570 ELVES

FLOUR
HARD
SHEP


Edw. H. Thomas
Chicago

[illegible]

394	395	396
Chloro. M. M.	Chloro. M. M.	Chloro. M. M.
394	395	396

PLAT 3583 1834

3462 1861

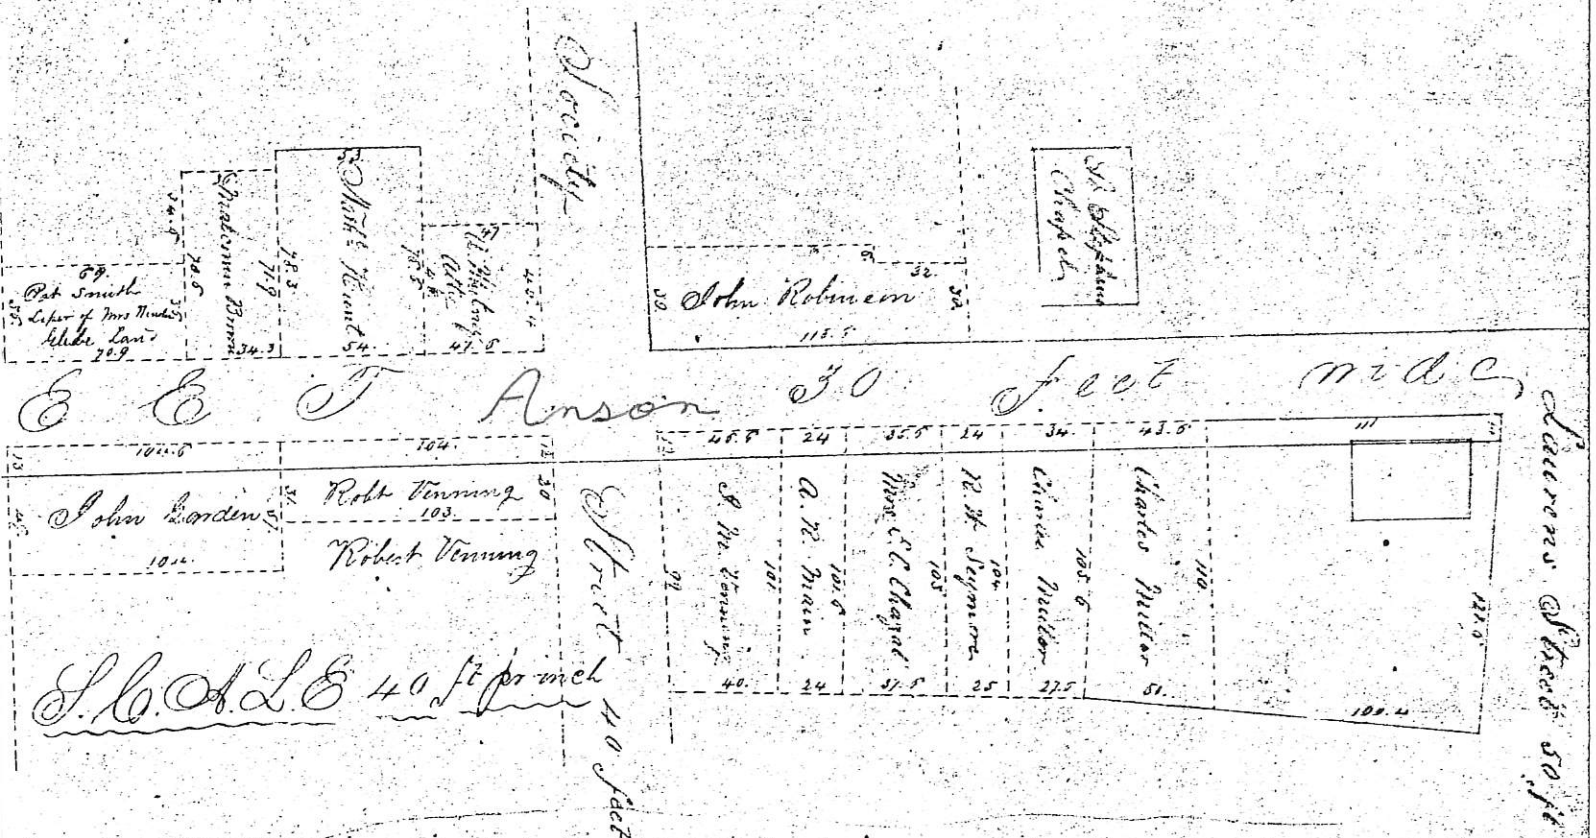

This plan exhibits the shape and form of a body of land in the City situated in Havel Street. Parishes of Queen Street Ward 204 belonging to D. Latham & Christopher Fitzgibbon's laid out into 12 lots - numbered and two marked A & B. Having such measurements bounded & expressed and represented by the above plan - From a Survey made in April 1796.

Queen Street


45.6
 17
 34
 17.6
 17.6
 68.3
 2.5

45.6 17.6 34 17 17 10.6 59.6

26.6
 17.6
 9.0

Survey of August Street
 from Lawrence to
 Street. West North 31
 Page 72 to 73
 Copy of Map 17 of 1897
 from Charles Robinson
 1897. Look at the
 (attached 2nd) of 1897.


also page 94.

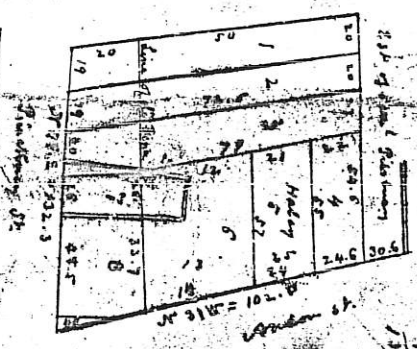

45.6
 17.6
 34
 17.6
 17.6
 68.3
 2.5

37

Anson

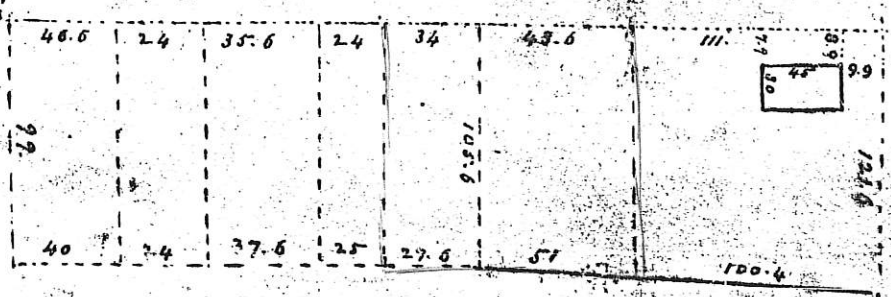

40

So Lawrence St

3572

1867



↓ ↓

306

[illegible]

