




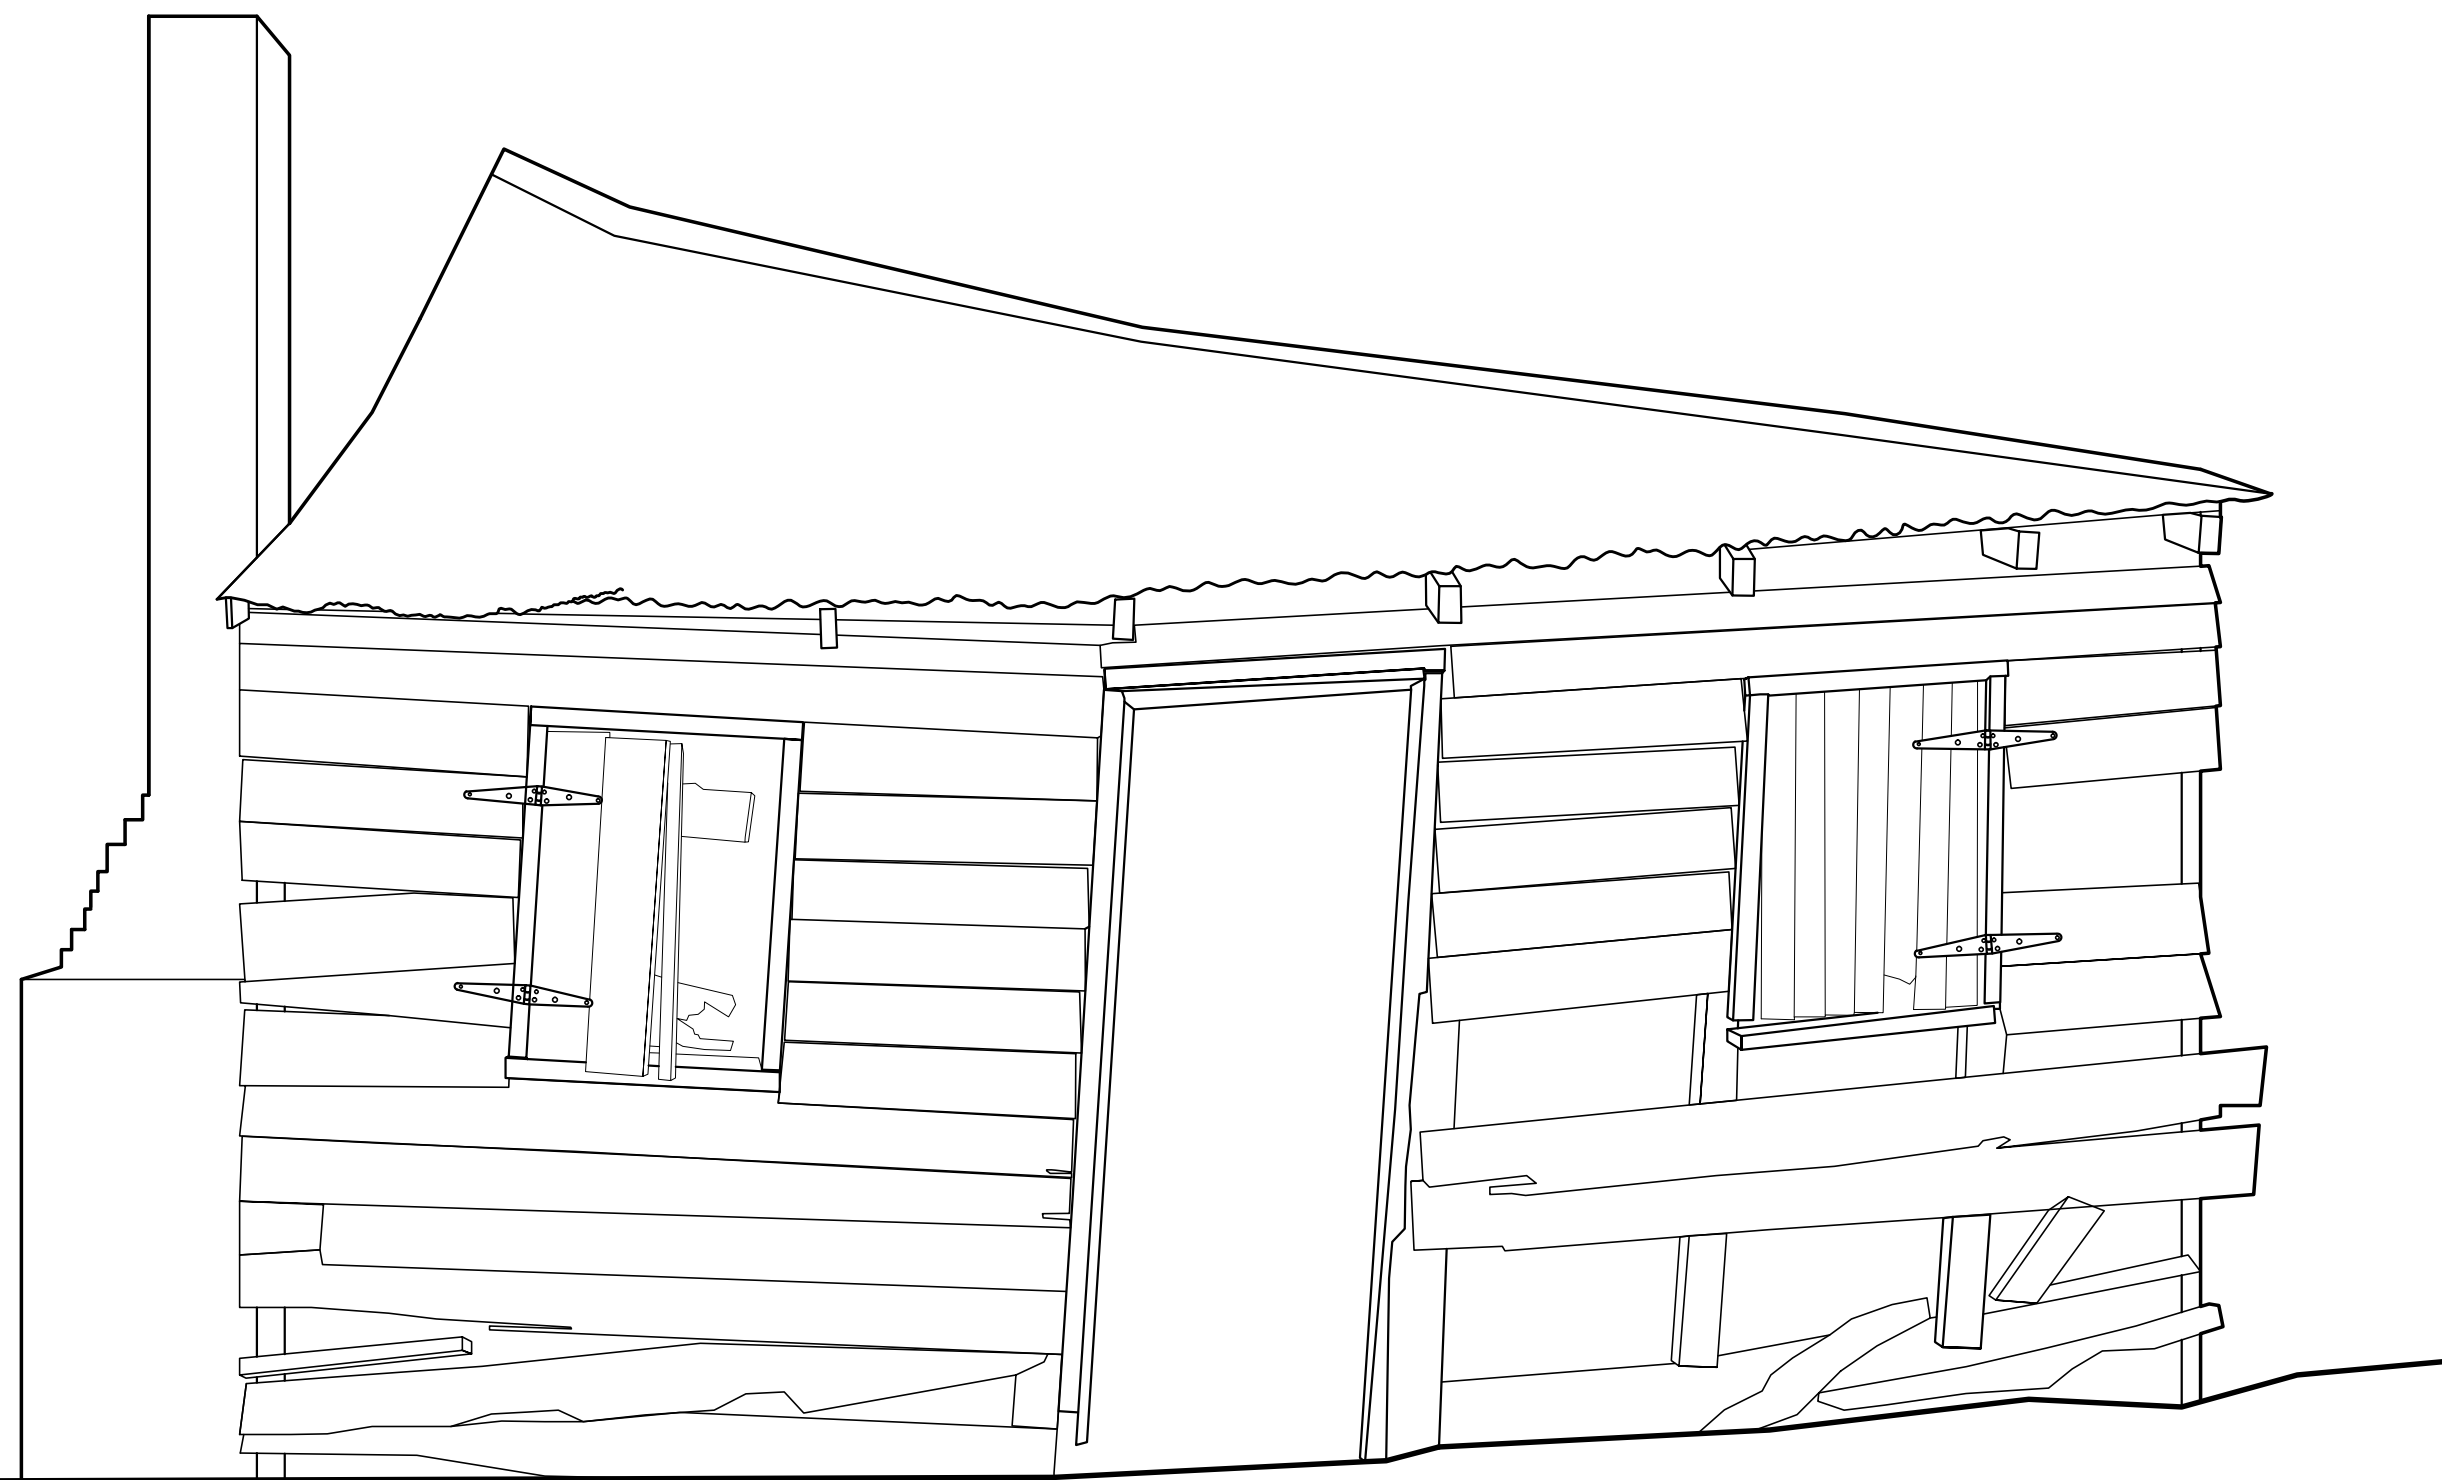


ELEVATION A

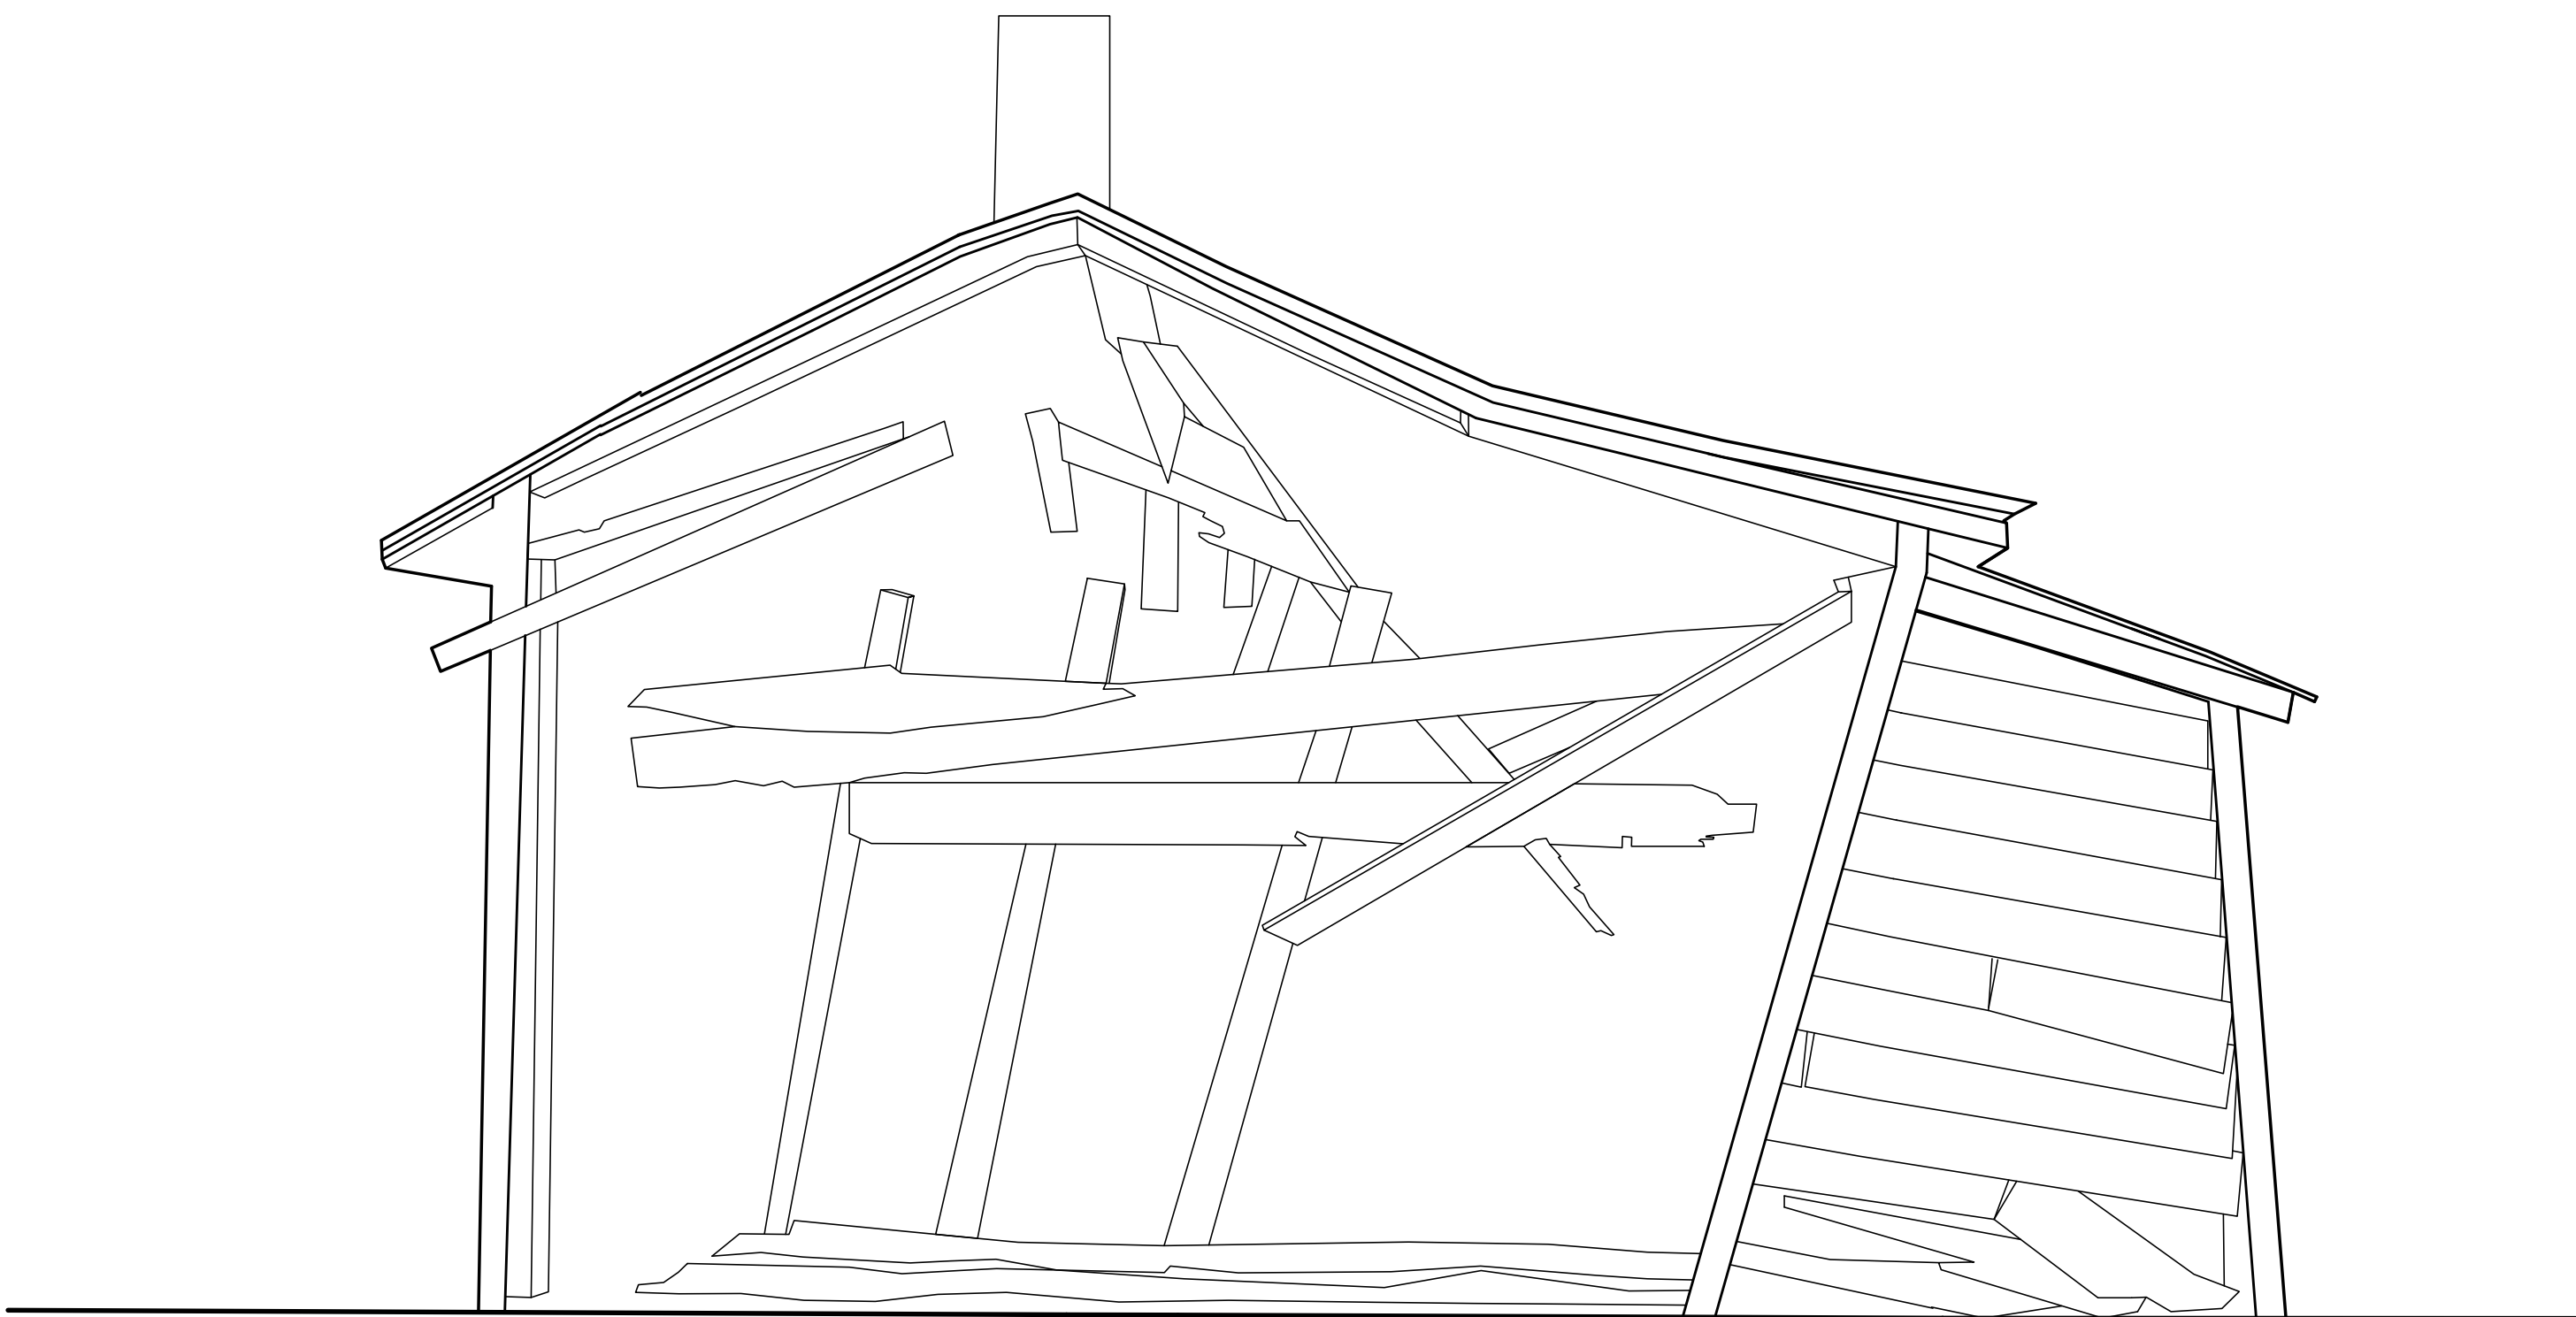


ELEVATION B

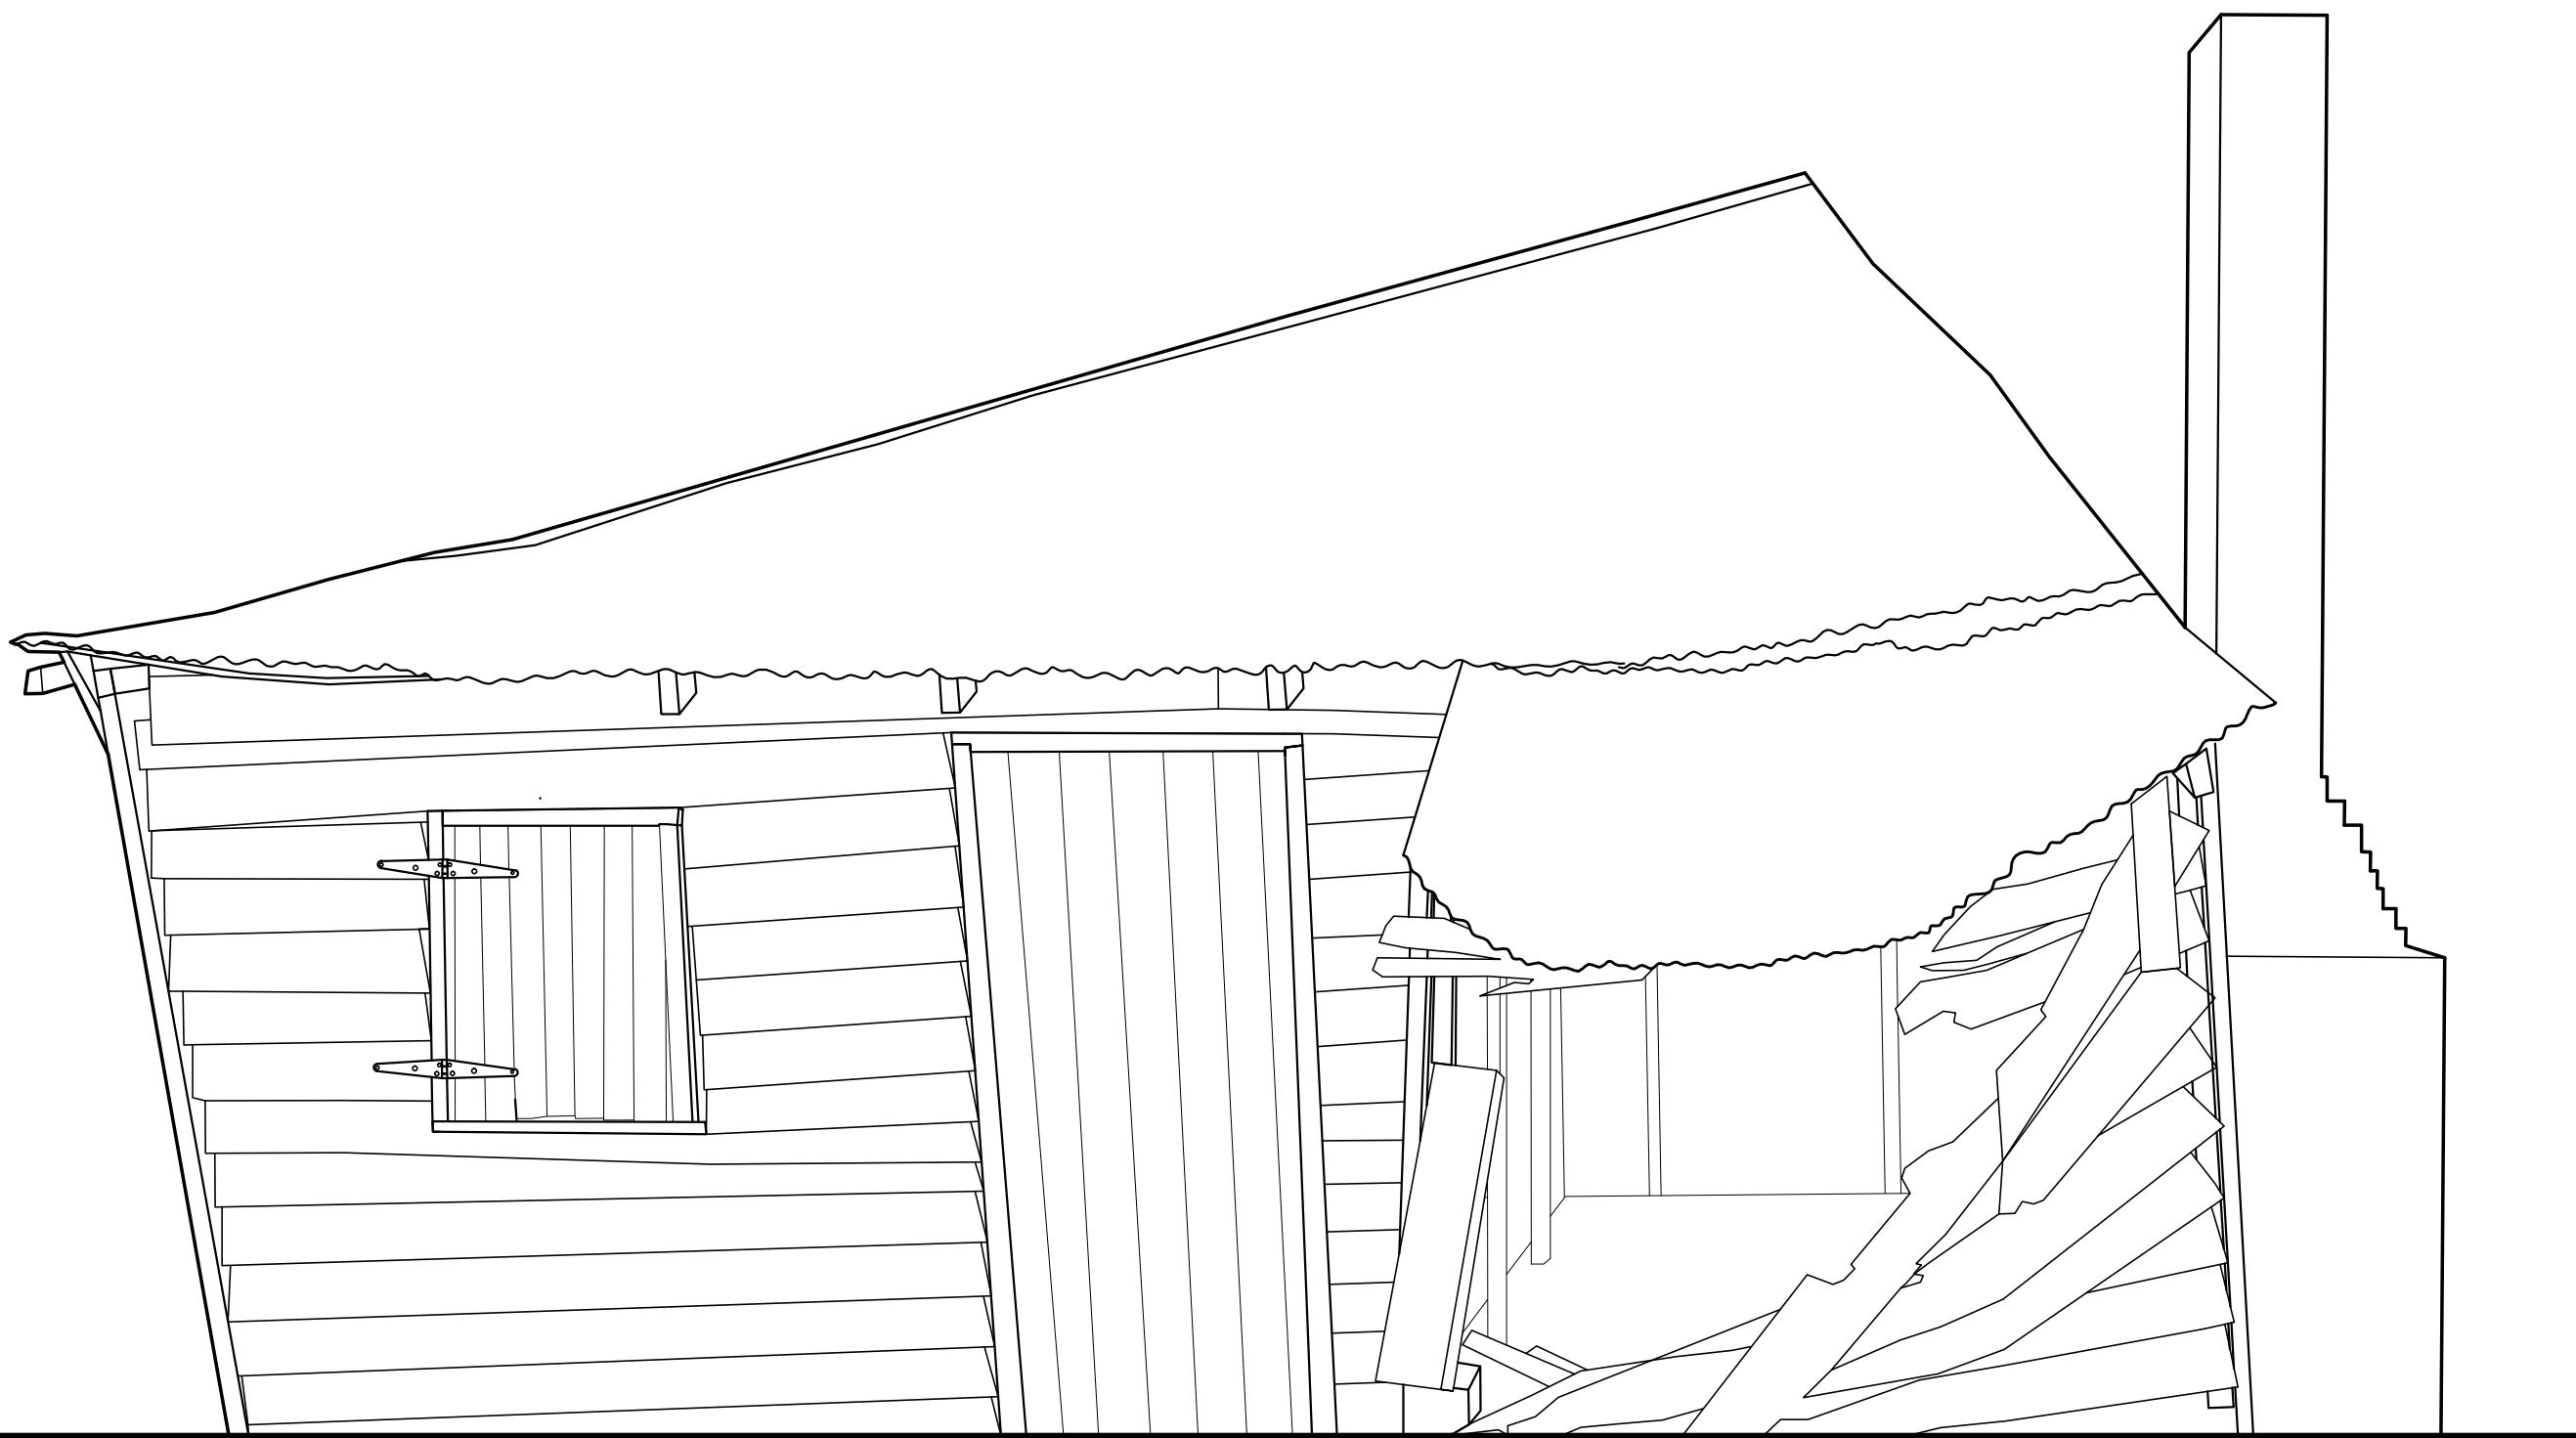

ELEVATION C

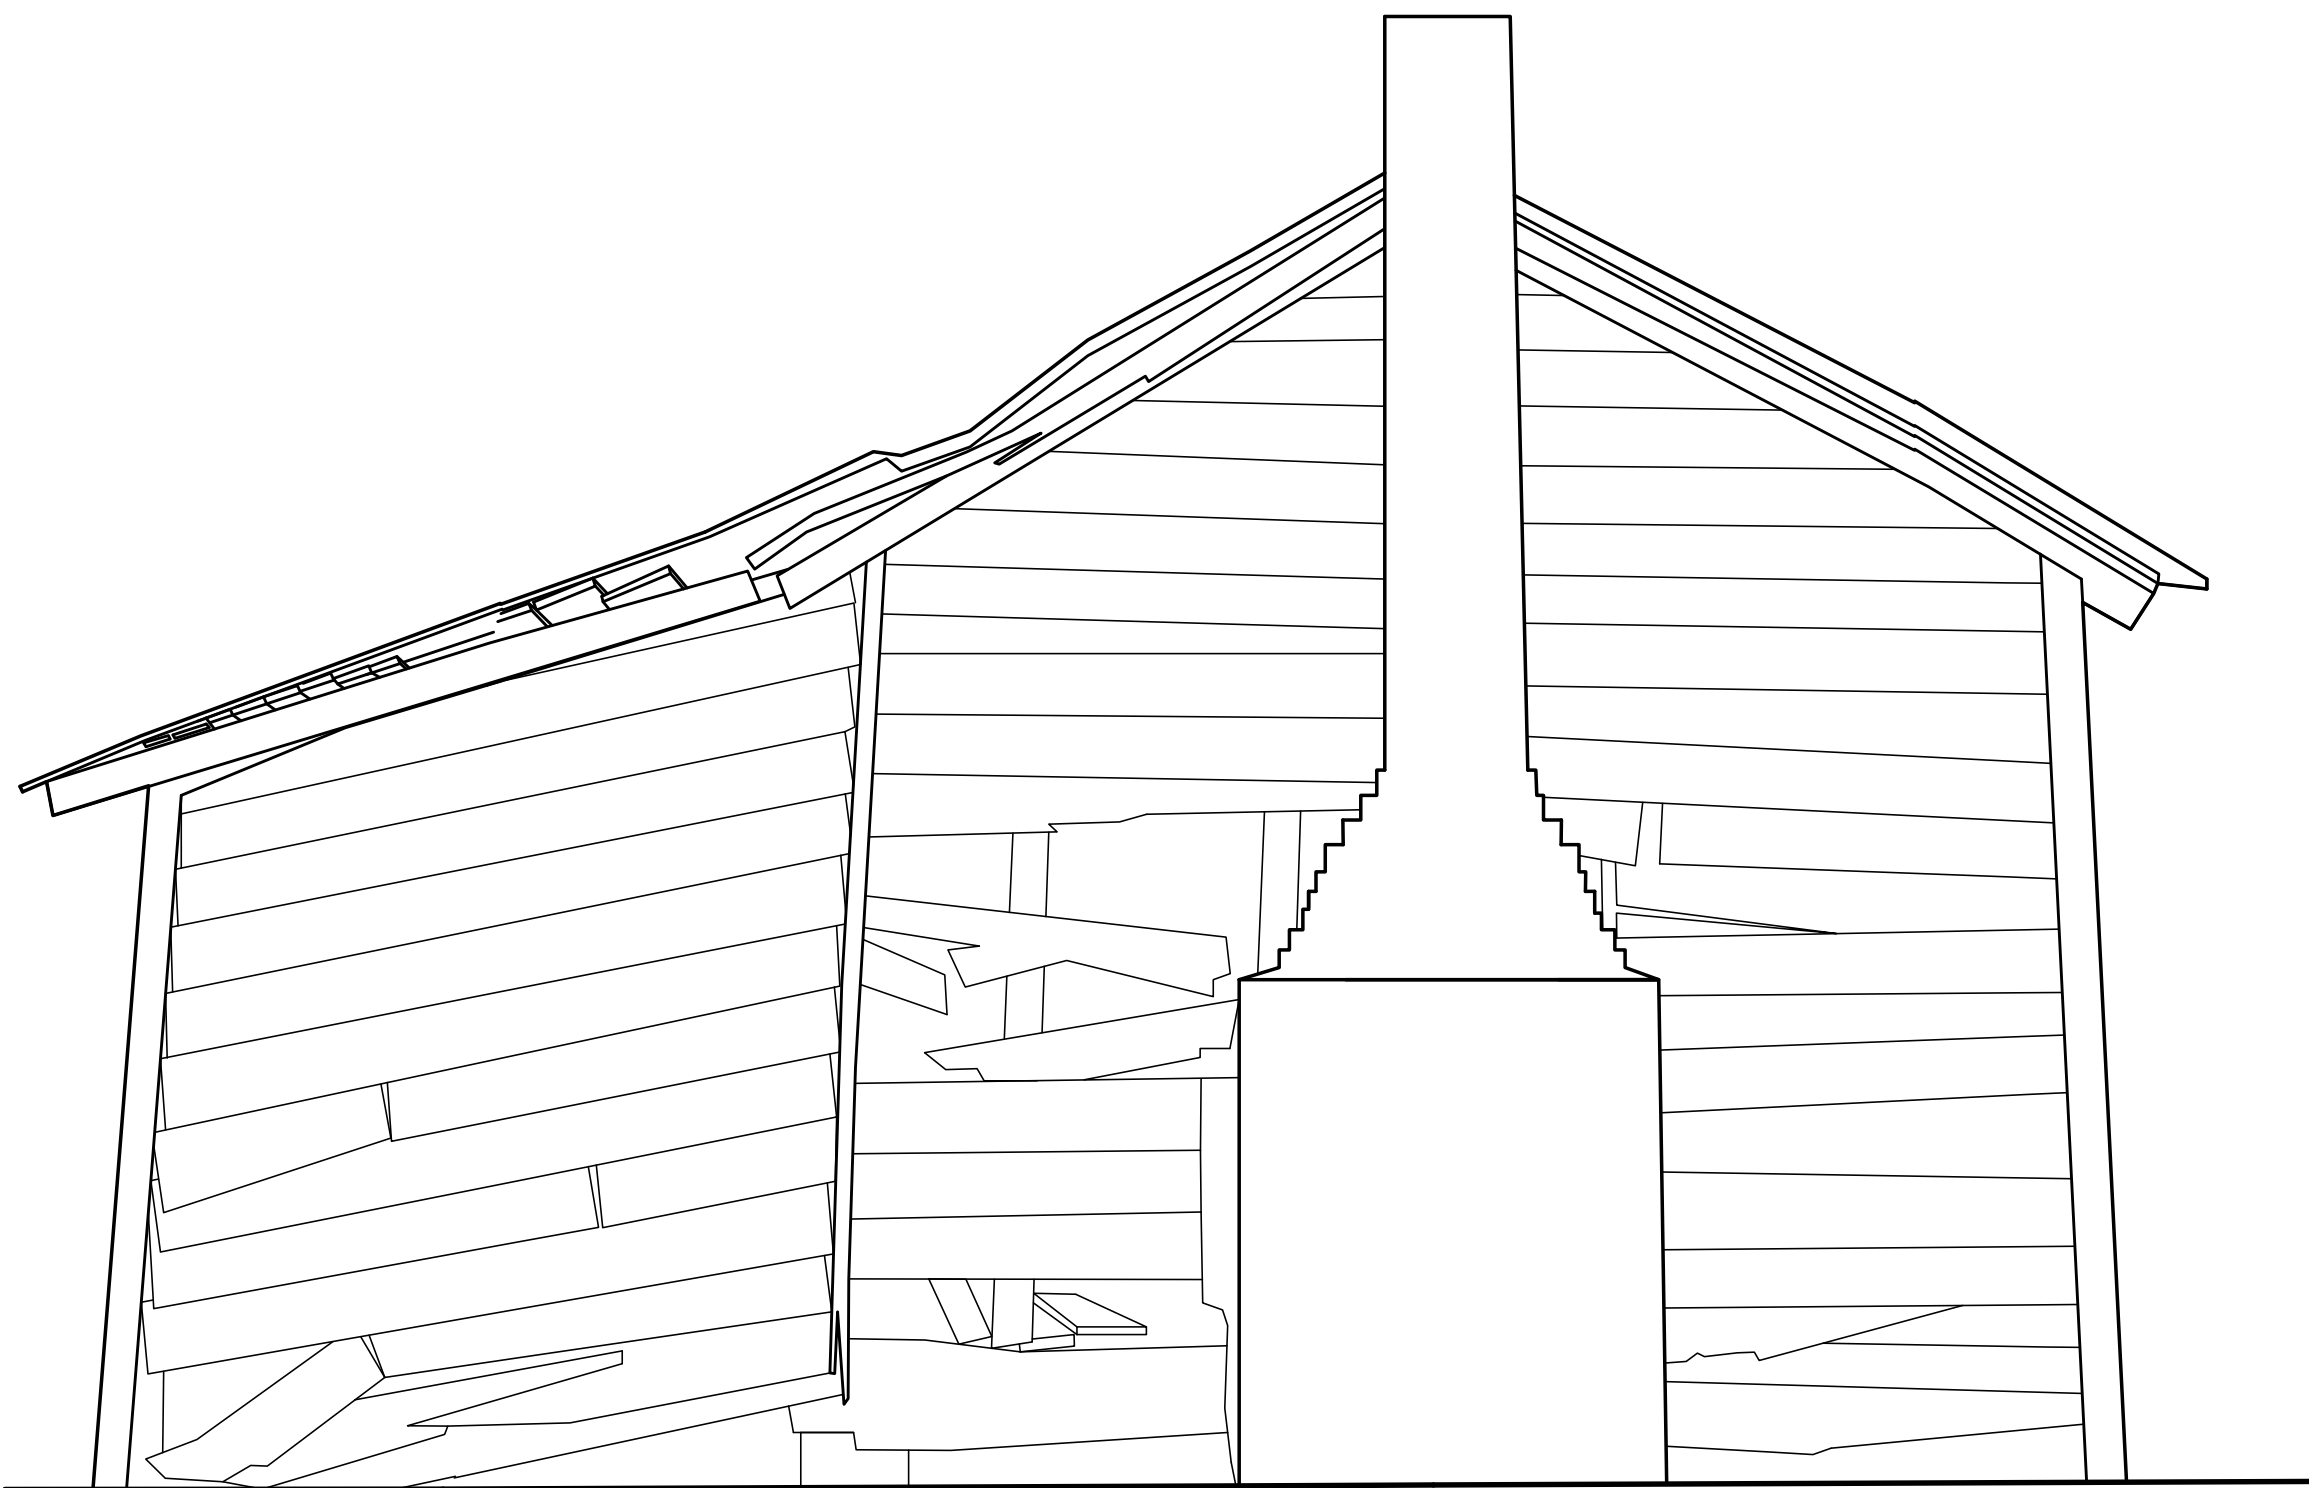

ELEVATION D

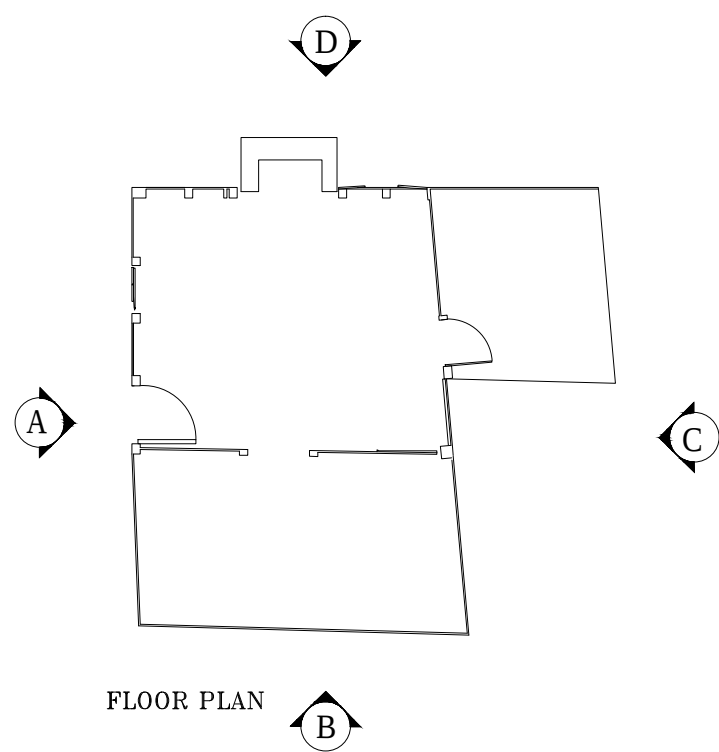

FLOOR PLAN