



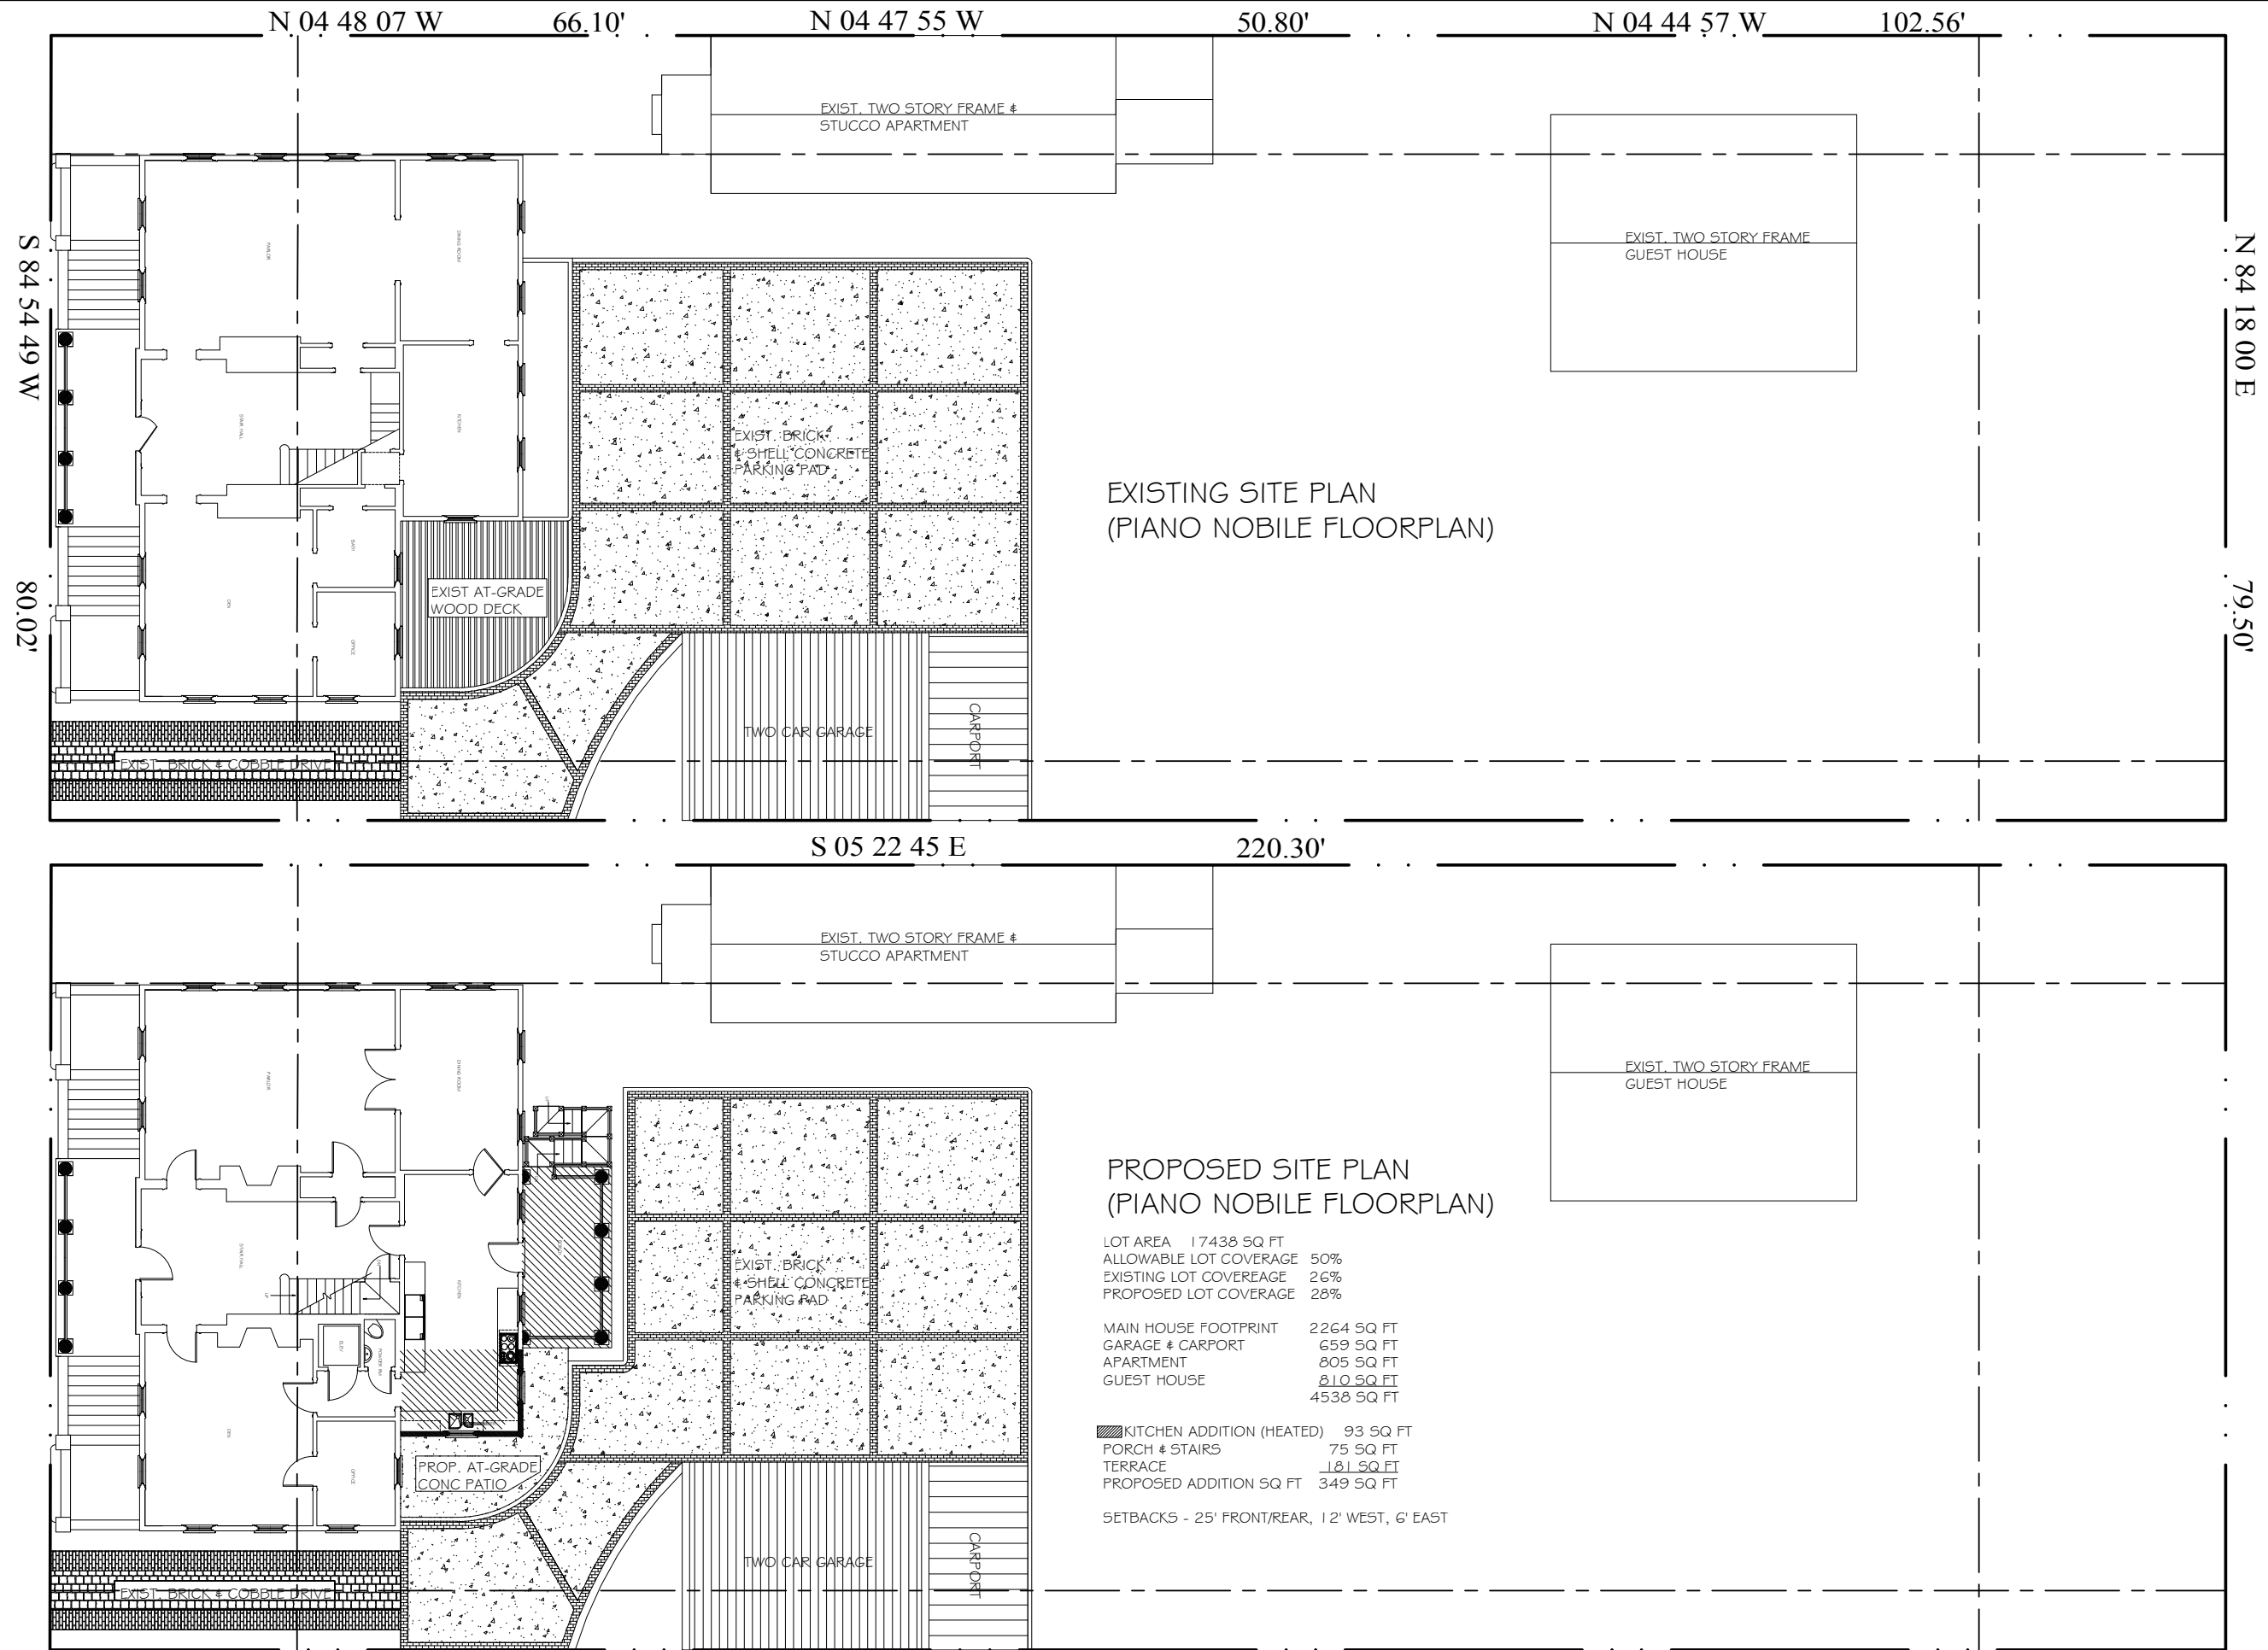

RICHARD MARKS
RESTORATIONS INC
ARCHITECTURAL CONSERVATION
112 D VANDERBILT STREET
CHARLESTON SOUTH CAROLINA 29403
CONSERVATION FIRM 803.733.6774

104 BULL STREET
KLESTER RESIDENCE
CHARLESTON SC 29401

SITE PLAN
EXISTING AND PROPOSED

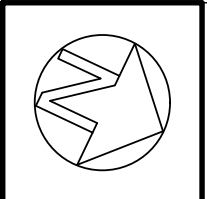

DATE
10/13/2008
REV NO
08-19-08
SCALE
1:200
A 001
SHEET 00 OF 00