


Design and details on this sheet are the exclusive property of Glen R. Gardner Landscape Architect, LLC. All rights reserved. Drawings may not be reproduced in any manner without express written consent.

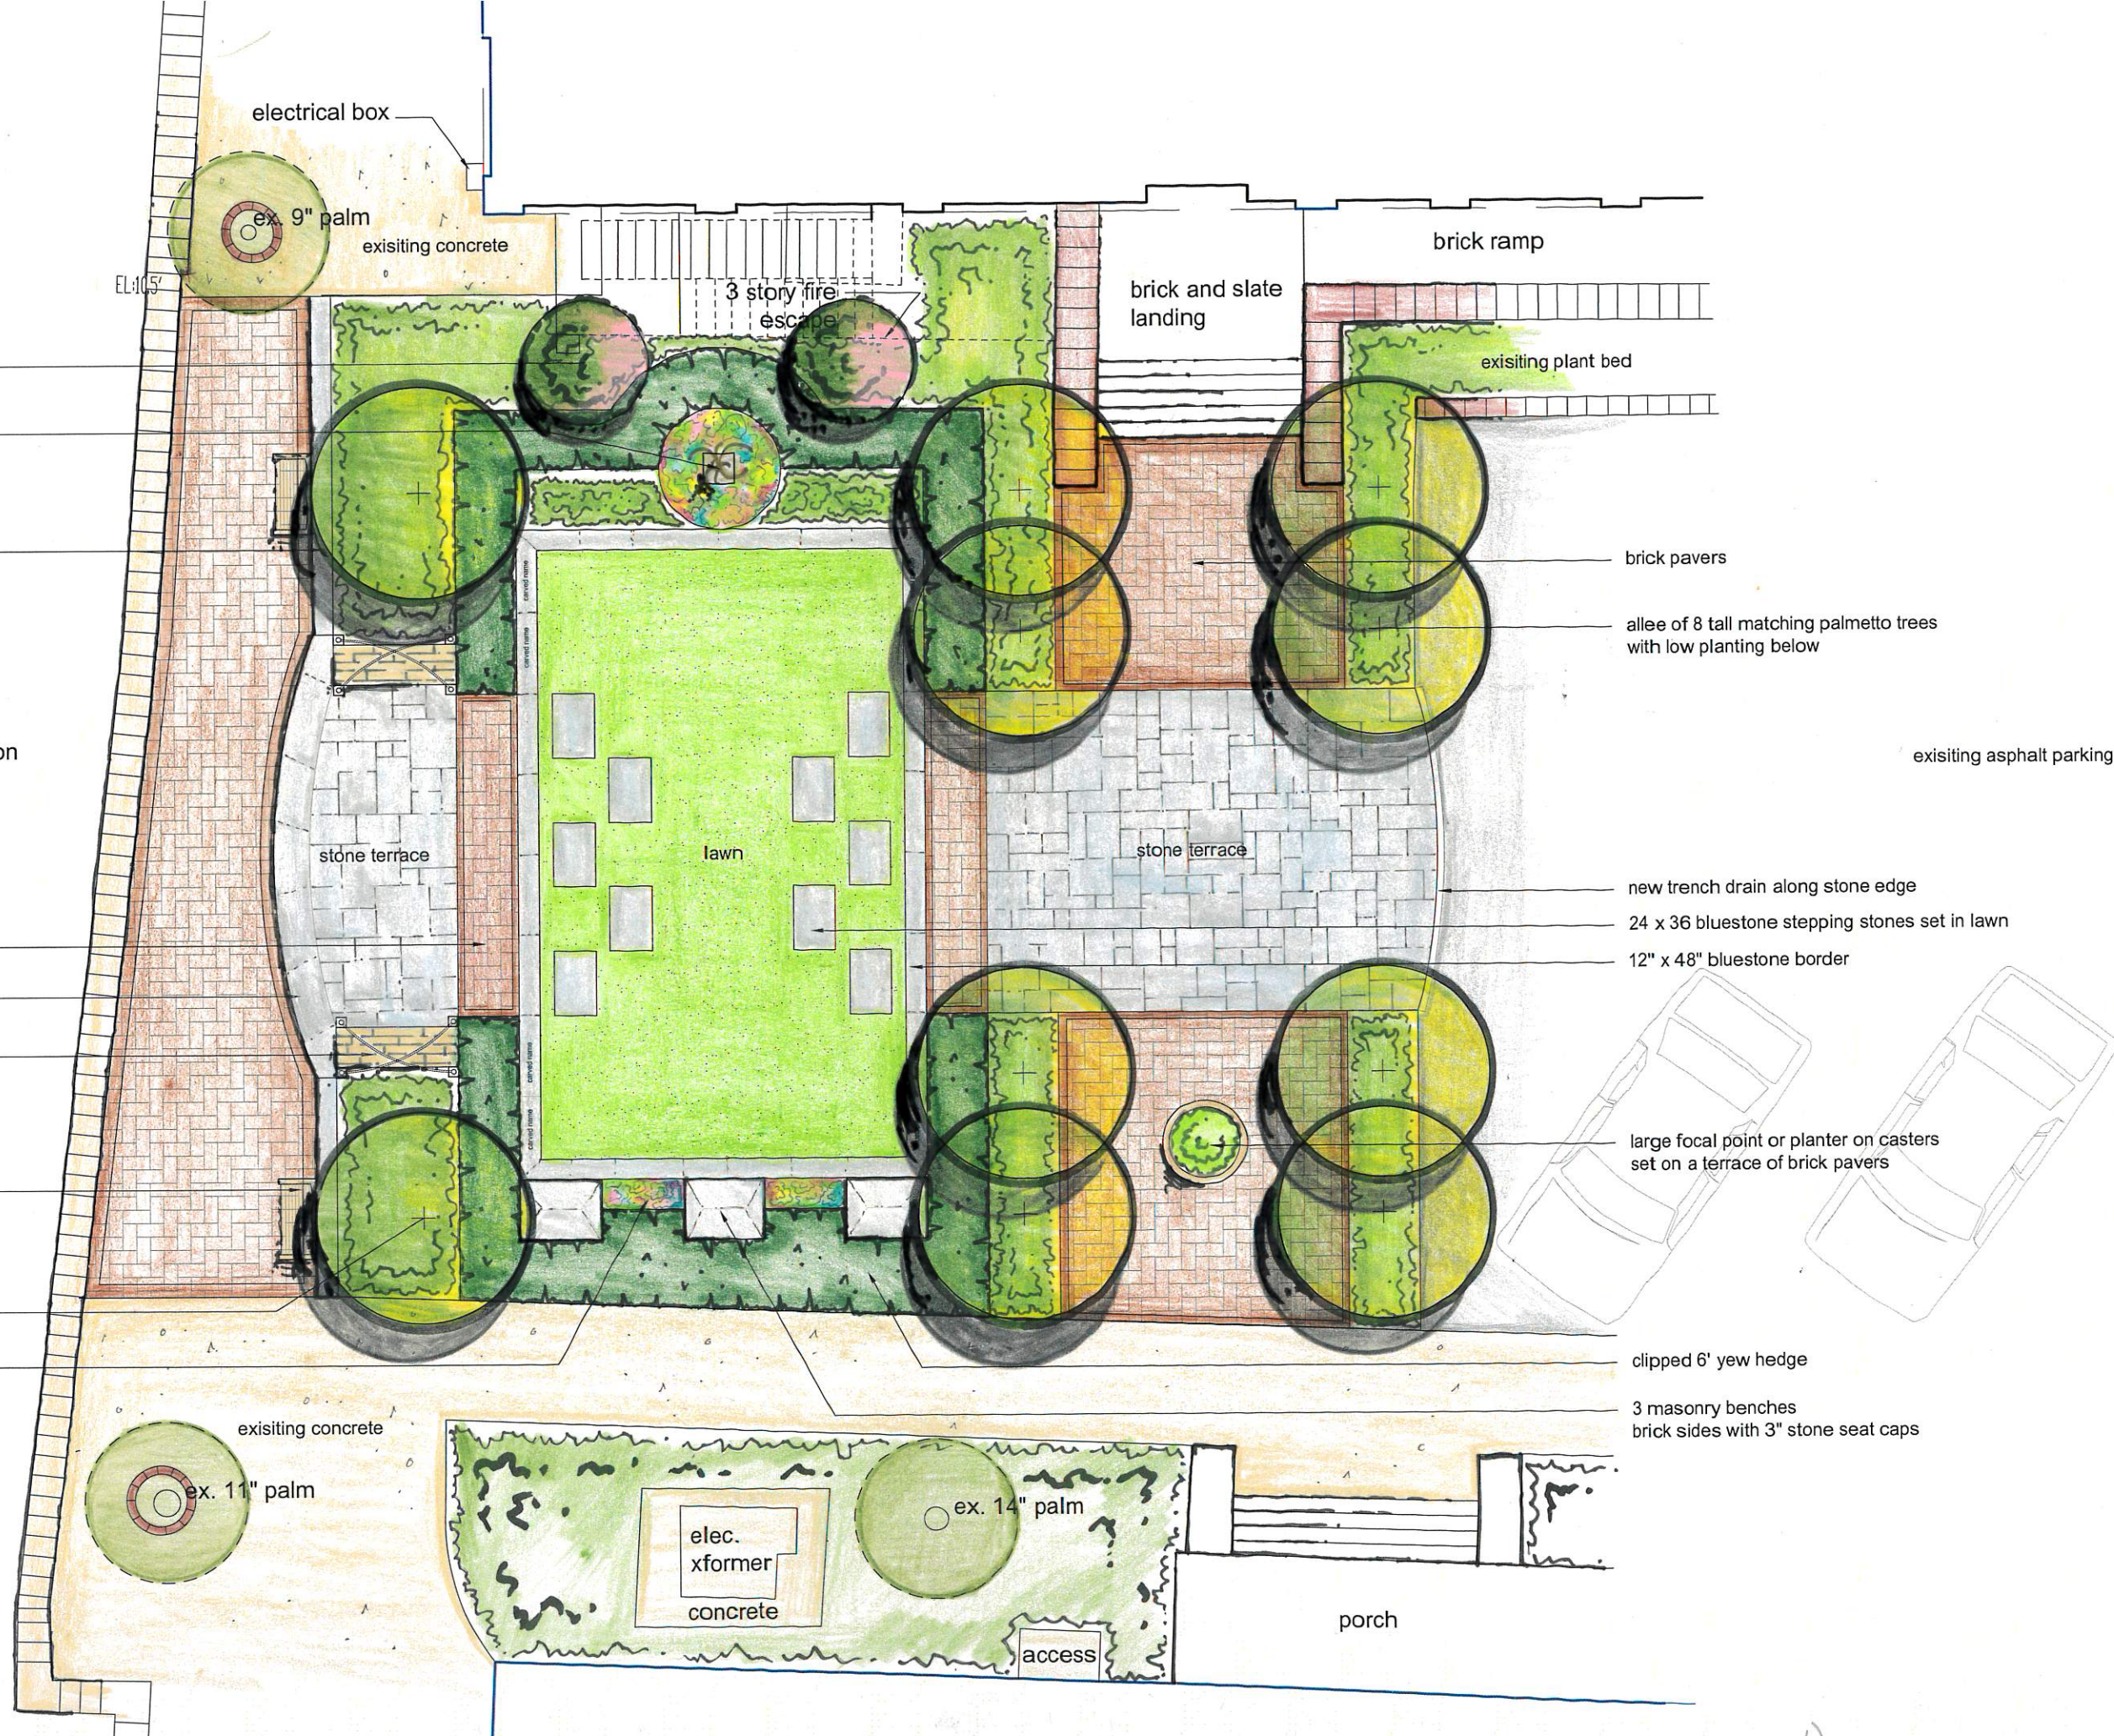

2 large specimen sasanquas

stone plinth with statue
surrounded by flowers

bluestone retainer cap tread
with brick riser

Charleston
Harbor

brick threshold

bluestone step tread
with brick riser

teak bench and arch
with rose vines

teak bench

2 specimen crape myrtles
with shrubs and grasses below

seasonal flowers
between benches

existing concrete

ex. 11" palm

elec.
xformer
concrete

ex. 14" palm

access

porch

brick and slate
landing

brick ramp

existing plant bed

brick pavers

allee of 8 tall matching palmetto trees
with low planting below

existing asphalt parking

stone terrace

stone terrace

lawn

new trench drain along stone edge

24 x 36 bluestone stepping stones set in lawn

12" x 48" bluestone border

large focal point or planter on casters
set on a terrace of brick pavers

clipped 6' yew hedge

3 masonry benches
brick sides with 3" stone seat caps

0402 15 (proposed)