


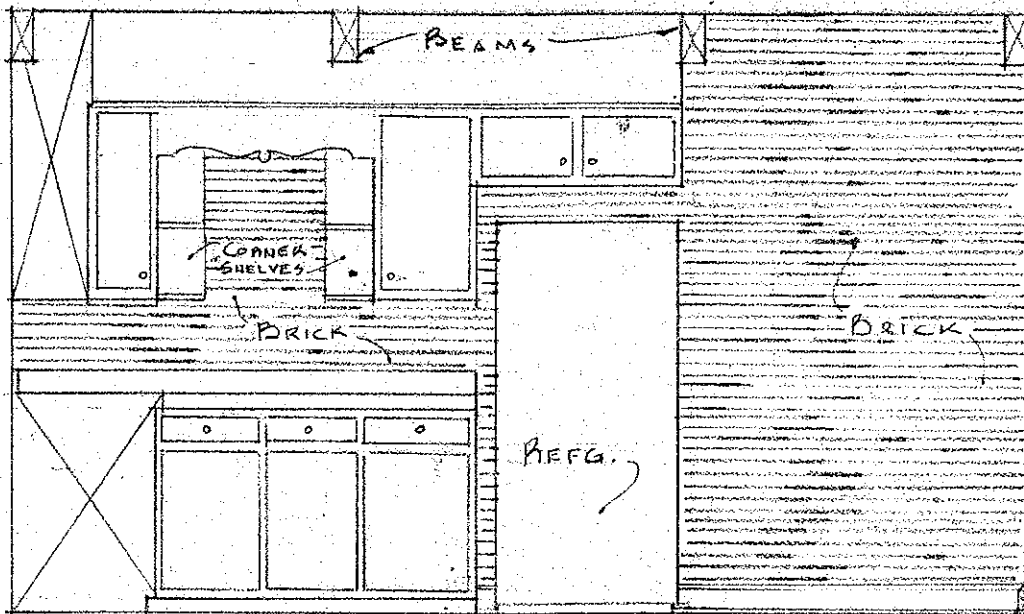

° KITCHEN CABINET ELEVATION °

SCALE : $\frac{3}{8}$ " = 1'-0"

20'-3"

20'-3"

WOOD FENCE


WOOD LOUVER

KITCHEN CABINET ELEVATION
SCALE: 3/8" = 1'-0"

20'-3"


PA

WOOD
FENCE

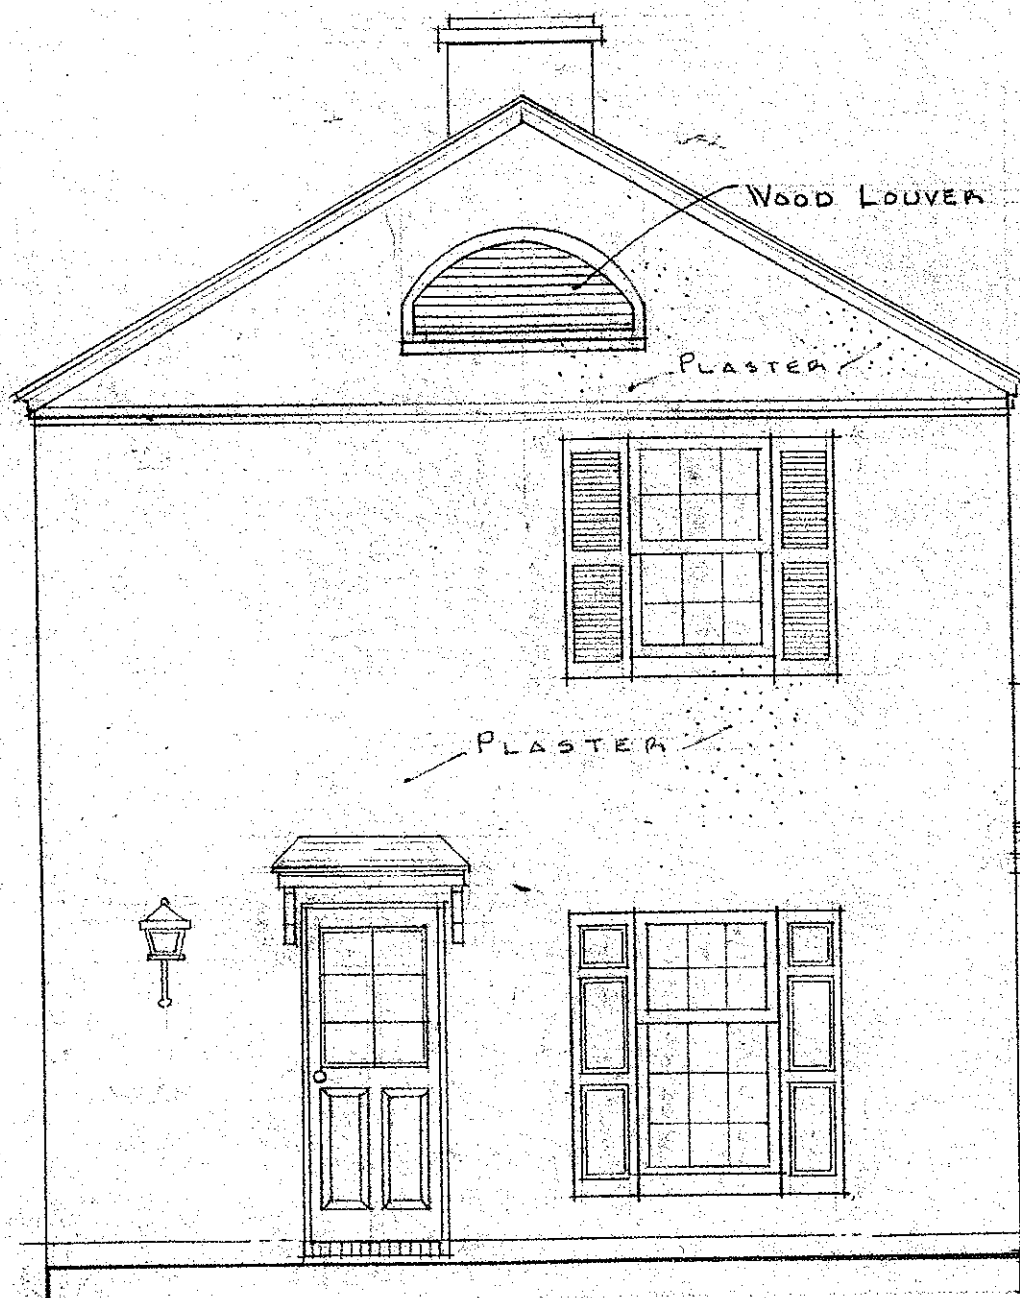

° LEFT ELEVATION °

° SECOND STORY FLOOR PLAN °

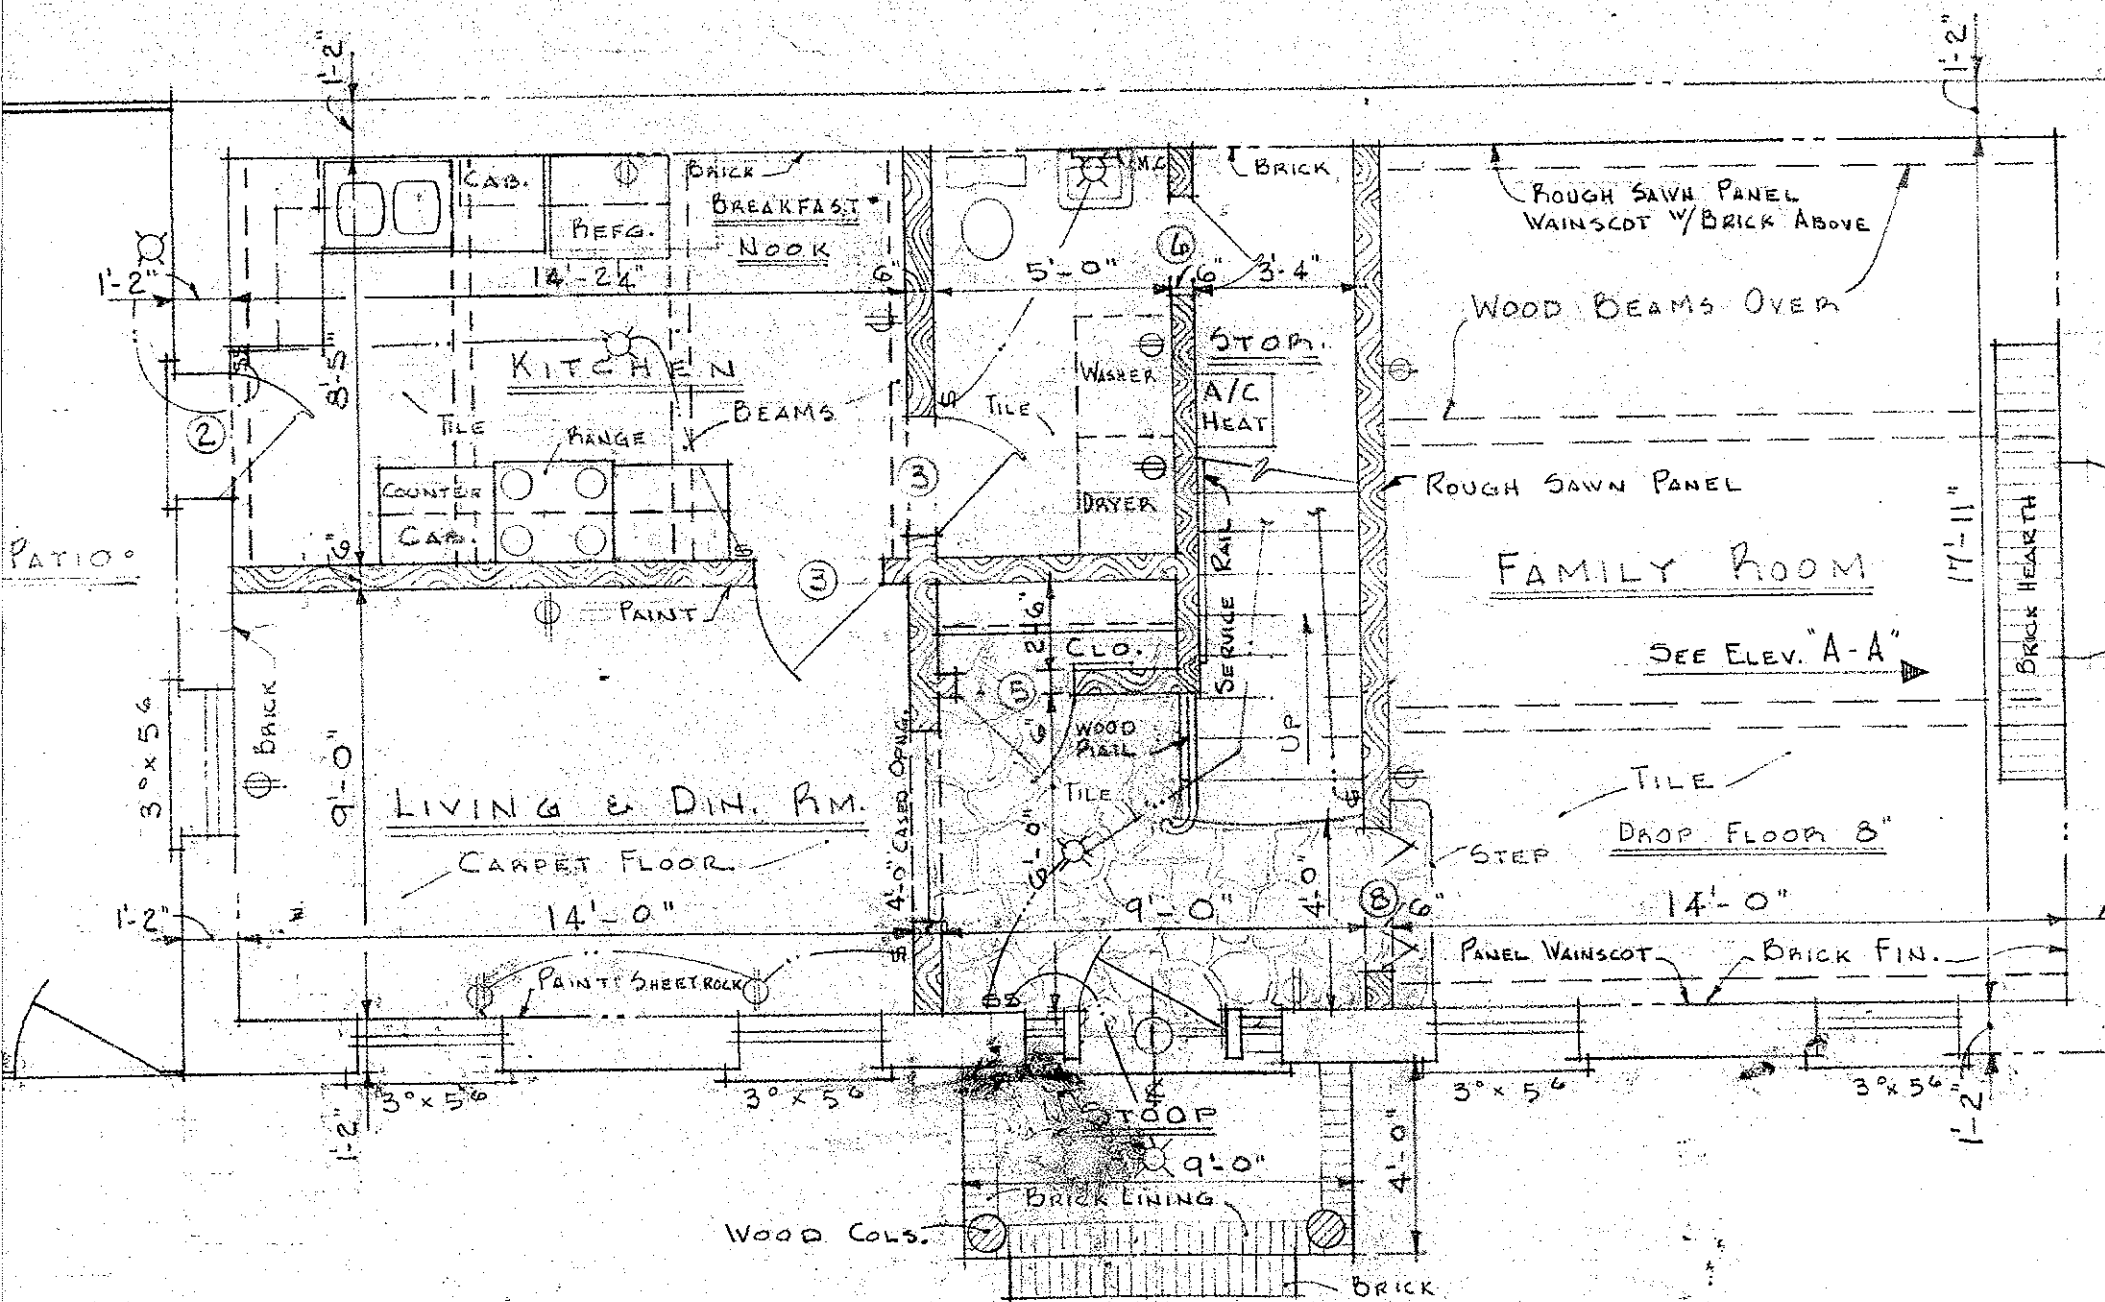

° FIRST STORY FLOOR PLAN °



° FRONT ELEVATION °

ROUGH SAWN PANEL
VAINSCOT


DROP FLOOR 8"

° ELEVATION "A-A" °

SCALE: $\frac{3}{8}" = 1'-0"$

° DOOR SCHEDULE °

MARK	REQUIRED	SIZE	DESCRIPTION
①	1	3° x 6° x 1 $\frac{3}{4}"$	SEE FRONT ELEVATION
②	1	2° x " x "	HALF GLASS EXTERIOR
③	5	" x " x 1 $\frac{3}{8}"$	FLUSH INTERIOR
④	1	2° x " x "	" " POCKET
⑤	1	" x " x "	" "
⑥	3	2° x " x "	" "
⑦	1	4° x " x "	BI-FOLD UNIT LOUVERED
⑧	4	3° x " x "	" " " "

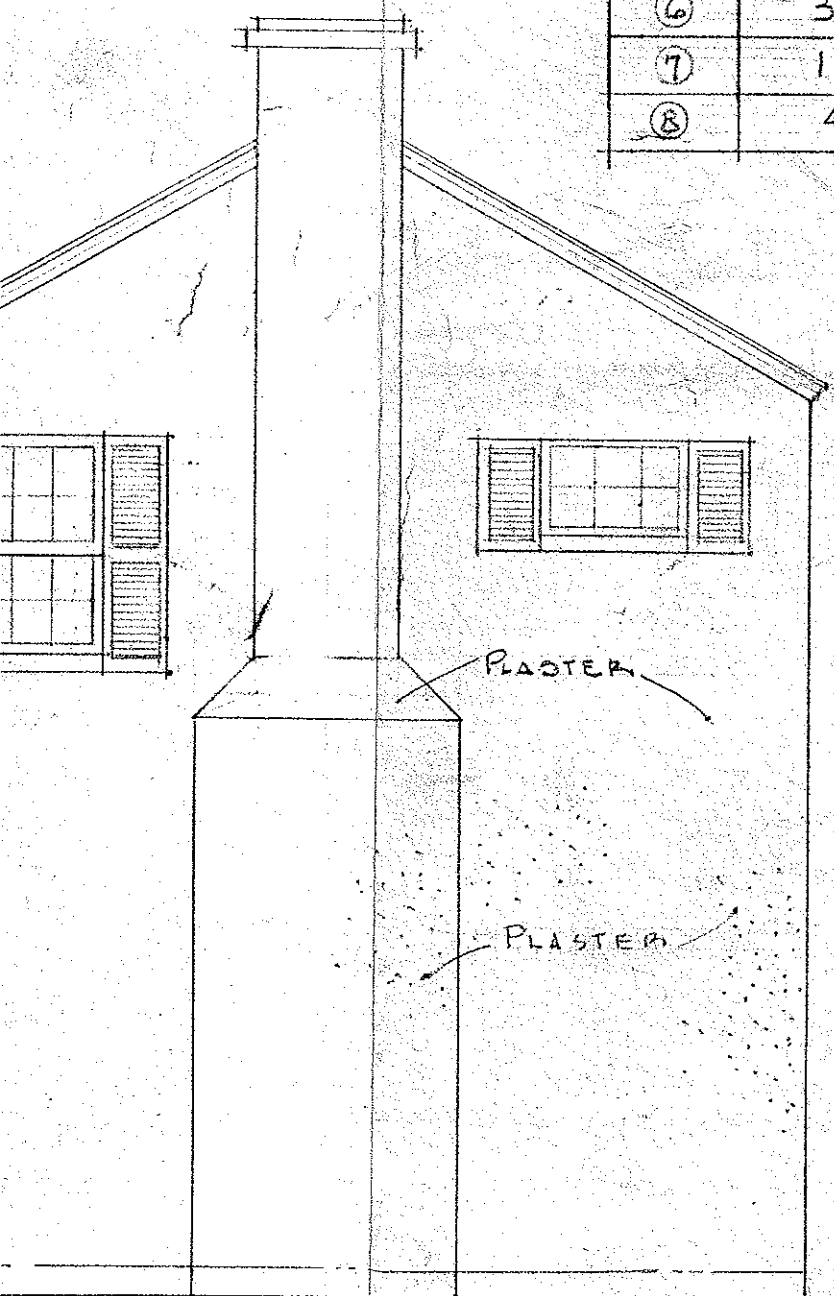

RIGHT ELEVATION °

PLANS ELEVATIONS & DETAILS

SCALE: AS SHOWN
DATE: 11-23-71

APPROVED BY

DRAWN BY G.Y.

BUILDING "B" & "C" - FABER HOUSE, REMODELING


ARTHUR RAVENEL JR. & CO.
GEN. CONTRACTORS

CHAS., S.C.

DRAWING NUMBER

AR 105-5

EBAY.635.5

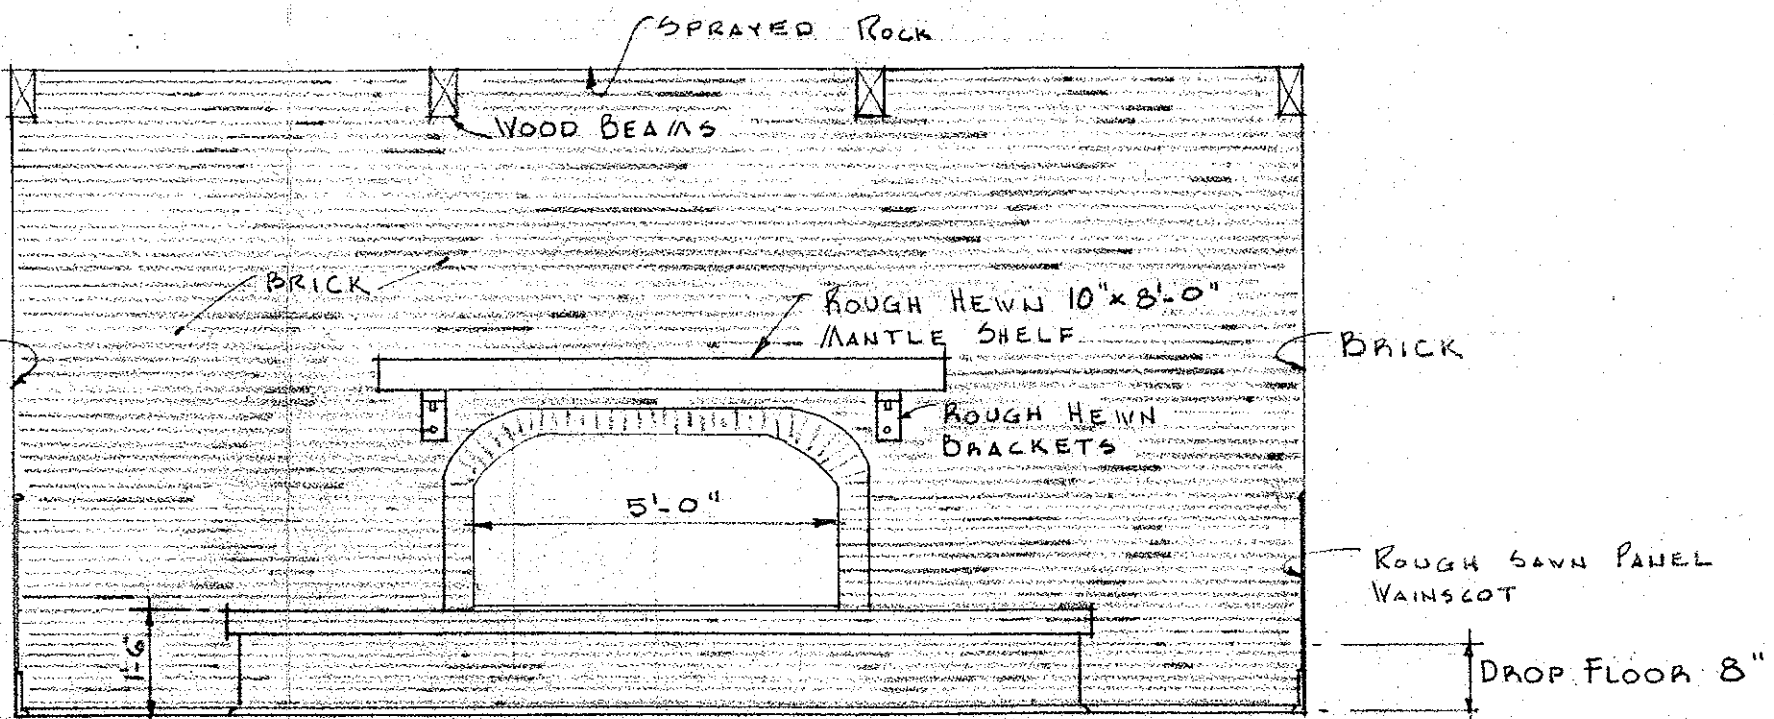

ELEVATION "A-A"

SCALE: 3/8" = 1'-0"

DOOR SCHEDULE			
MARK	REQUIRED	SIZE	DESCRIPTION
①	1	3'0" x 6'8" x 1 3/4"	SEE FRONT ELEVATION
②	1	2'8" x " x "	HALF GLASS EXTERIOR
③	5	" x " x 1 3/8"	FLUSH INTERIOR
④	1	2'6" x " x "	" " POCKET
⑤	1	" x " x "	" "
⑥	3	2'4" x " x "	" "
⑦	1	4'0" x " x "	BI-FOLD UNIT LOUVERED
⑧	4	3'0" x " x "	" " " "