


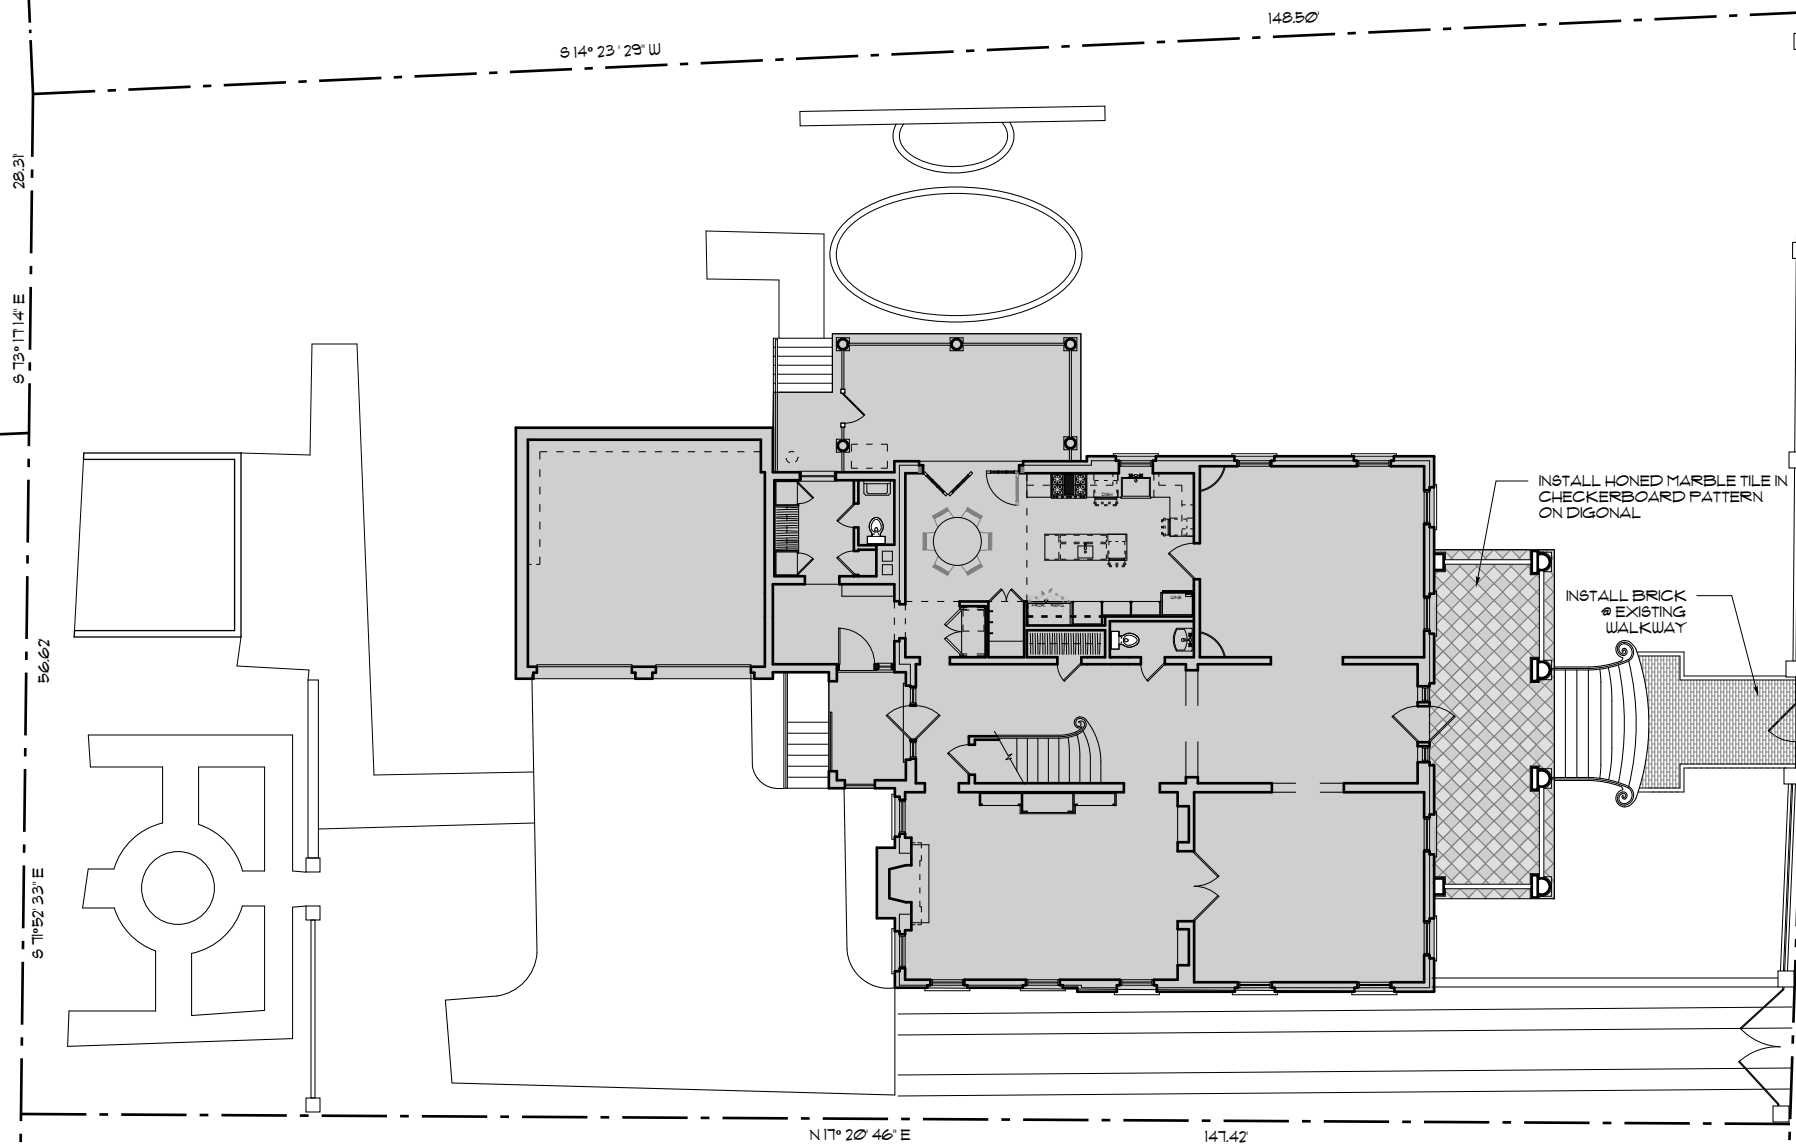

SCALE: 1/8" = 1'-0"



ALL BRICK
@ EXISTING
WALKWAY

MURRAY BLVD

REV.	DATE

DRAWING DATE 5/09/16

ΔΟΟΙ

CHARLESTON, SC



12 Vanderhorst Street
Charleston, SC 29403
(843) 722-4100
www.glennkeyesarchitects.com



1 MURRAY BOULEVARD ELEVATION
P-1



2 SOUTHEAST PERSPECTIVE
P-1

SCREEN IN
EXISTING SIDE PORCH



3 PORCH ELEVATION
P-1



IN FILL SIDE ARCH
WITH LOUVERED PANEL

3
P-1 BACK PORCH



1
P-2 MURRAY BOULEVARD ELEVATION



REMOVE TRANSOM
& REPLACE DOORS

REPLACE IRON
BALUSTRADE W/
WOOD

2
P-2 MURRAY BOULEVARD ELEVATION

REPLACE EXISTING STEPS

Glenn Keyes
Architects

12 Vanderhorst Street
Charleston, SC 29403
(843) 722-4100
www.glennkeyesarchitects.com

A REHABILITATION OF
36 MURRAY BOULEVARD

CHARLESTON SC

EXISTING CONDITIONS
PHOTOS

REV.	DATE
PROJECT NUMBER	1515
DRAWING DATE	5/09/16
SHEET NUMBER	P-2



REPLACE IRREGULAR/DAMAGED FLAGSTONE
WITH NEW HONED MARBLE LAID IN
CHECKERBOARD PATTERN

INSTALL BRICKS AT
EXISTING FLAGSTONE
WALKWAY

BRICK STEPS
TO REMAIN


1 EXISTING FLAGSTONE WALKWAY
P-3



3 DETAIL OF FLAGSTONE PORCH
P-3



4 EXISTING FLAGSTONE PORCH
P-3

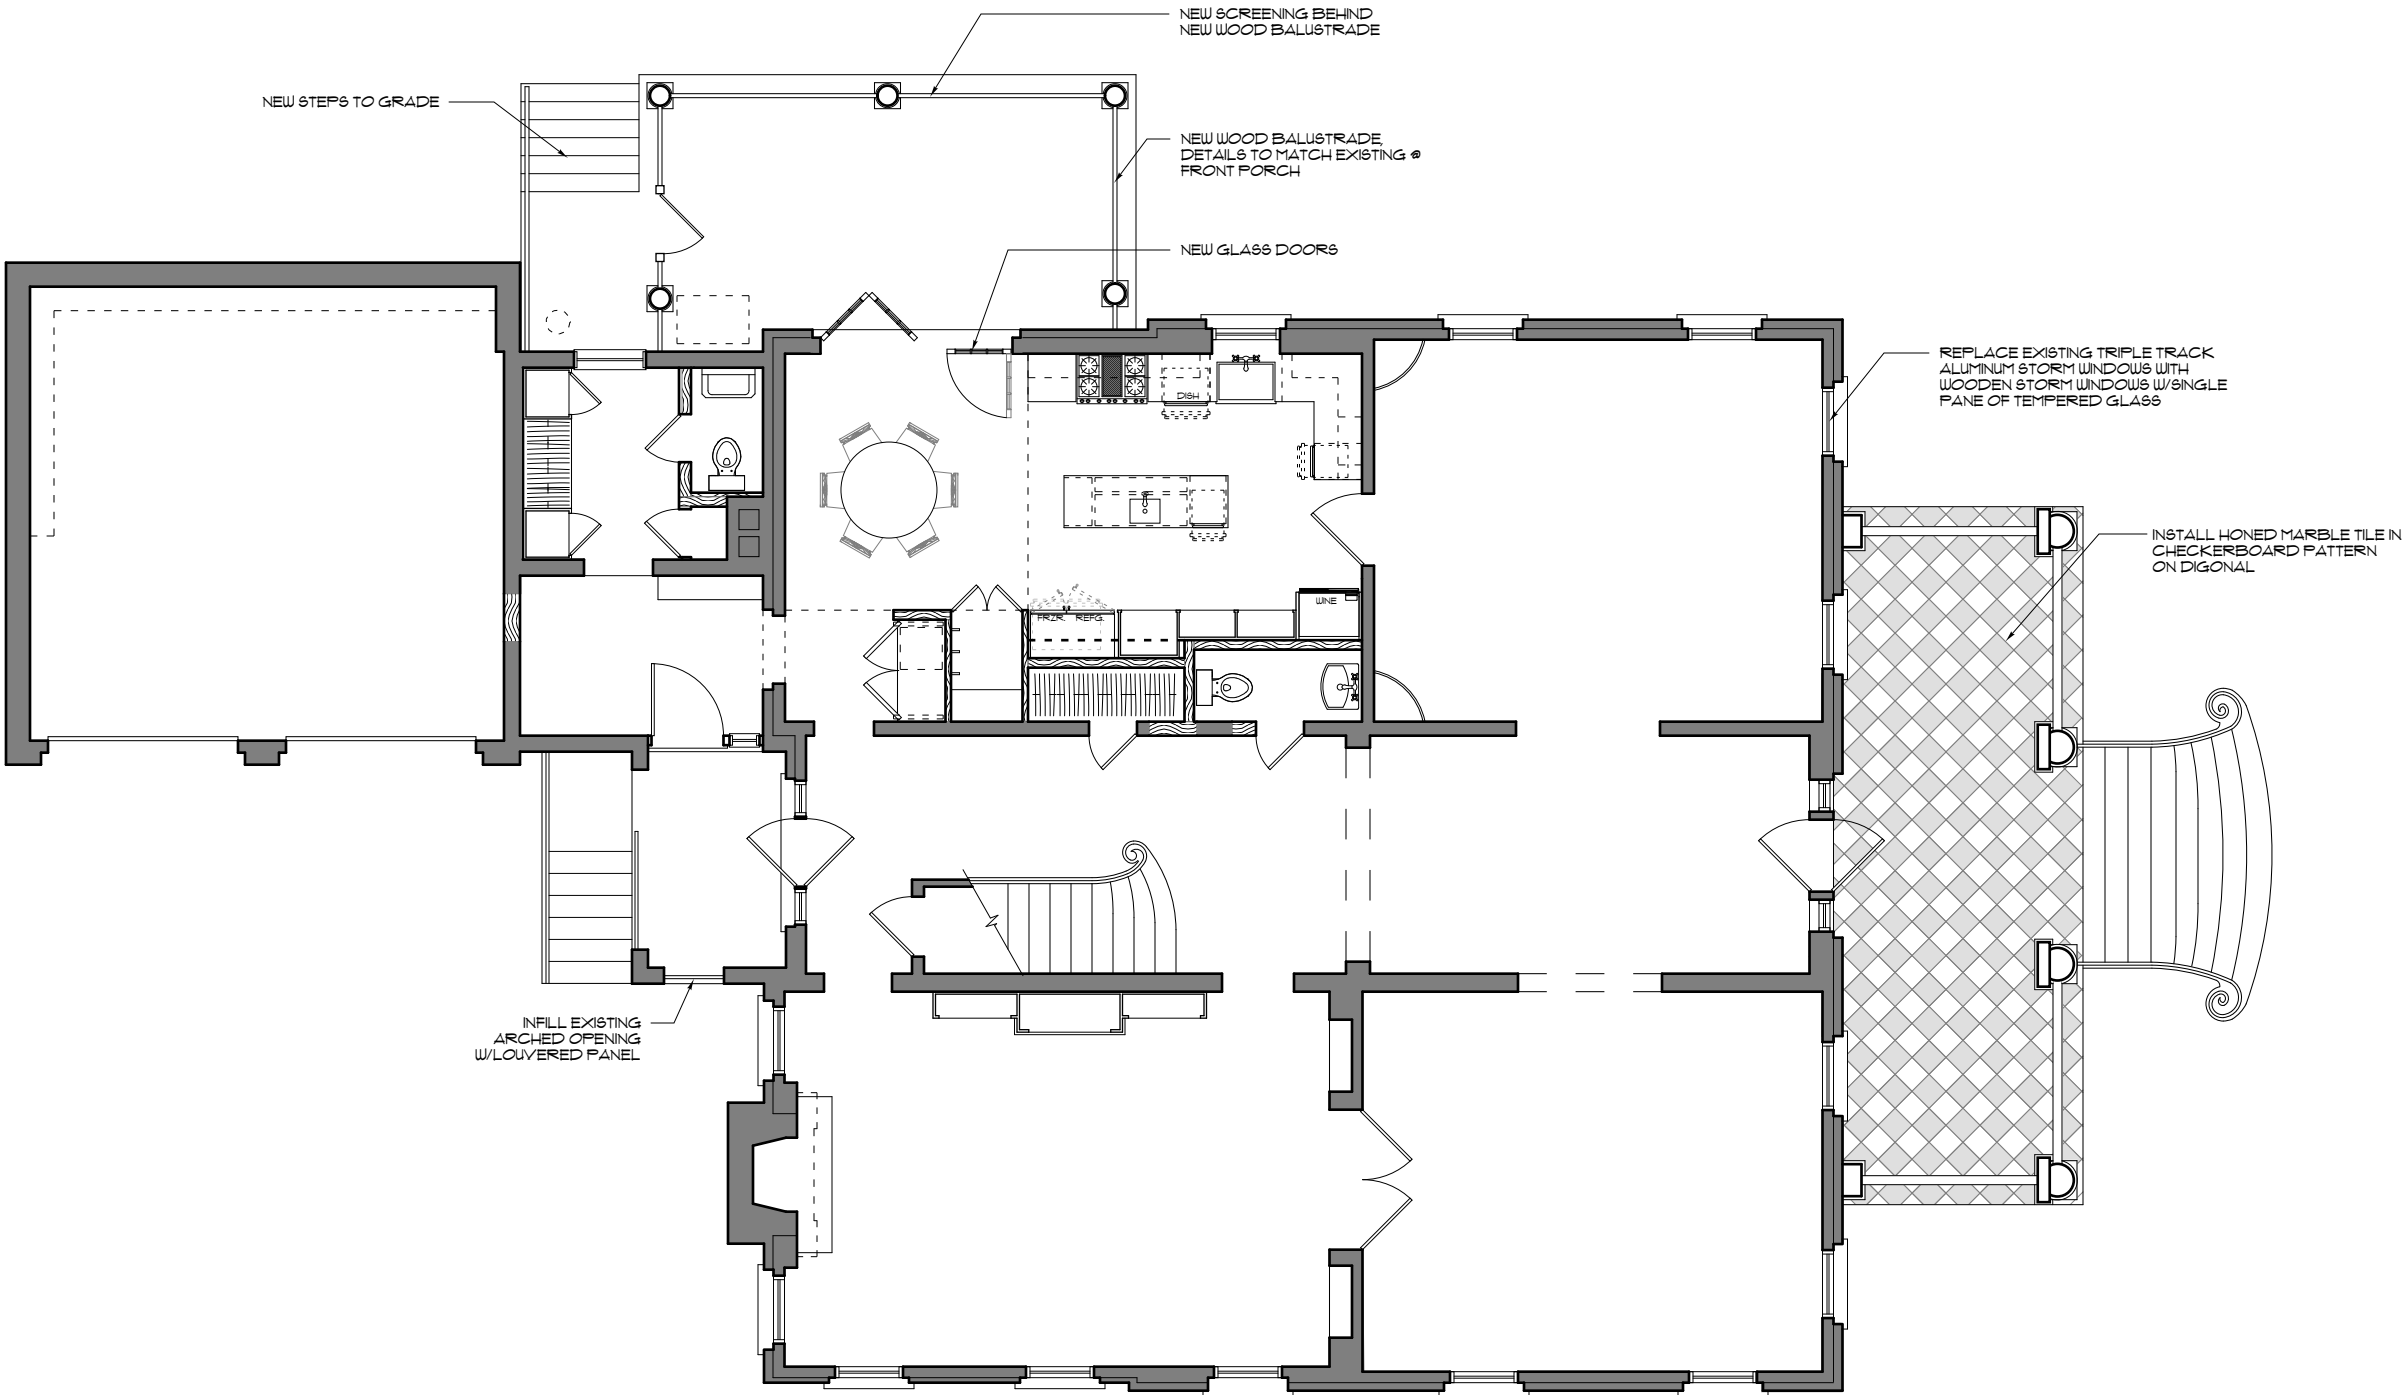



12 Vanderhorst Street
Charleston, SC 29403
(843) 722-4100
www.glenkeyesarchitects.com

CHARLES ION, SC

REV.	DATE
OBJECT NUMBER	
1515	
DRAWING DATE	
5/9/16	
SHEET NUMBER	
D201	



1
A201
PROPOSED EAST ELEVATION
SCALE: 1/4" = 1'-0"

Glenn Keyes
Architects

12 Vanderhorst Street
Charleston, SC 29403
(843) 722-4100
www.glennkeyesarchitects.com

A REHABILITATION OF
36 MURRAY BOULEVARD
CHARLESTON SC

PROPOSED EAST
ELEVATION

REV.	DATE
PROJECT NUMBER	1515
DRAWING DATE	5/9/16
SHEET NUMBER	A201