


2009.007.3

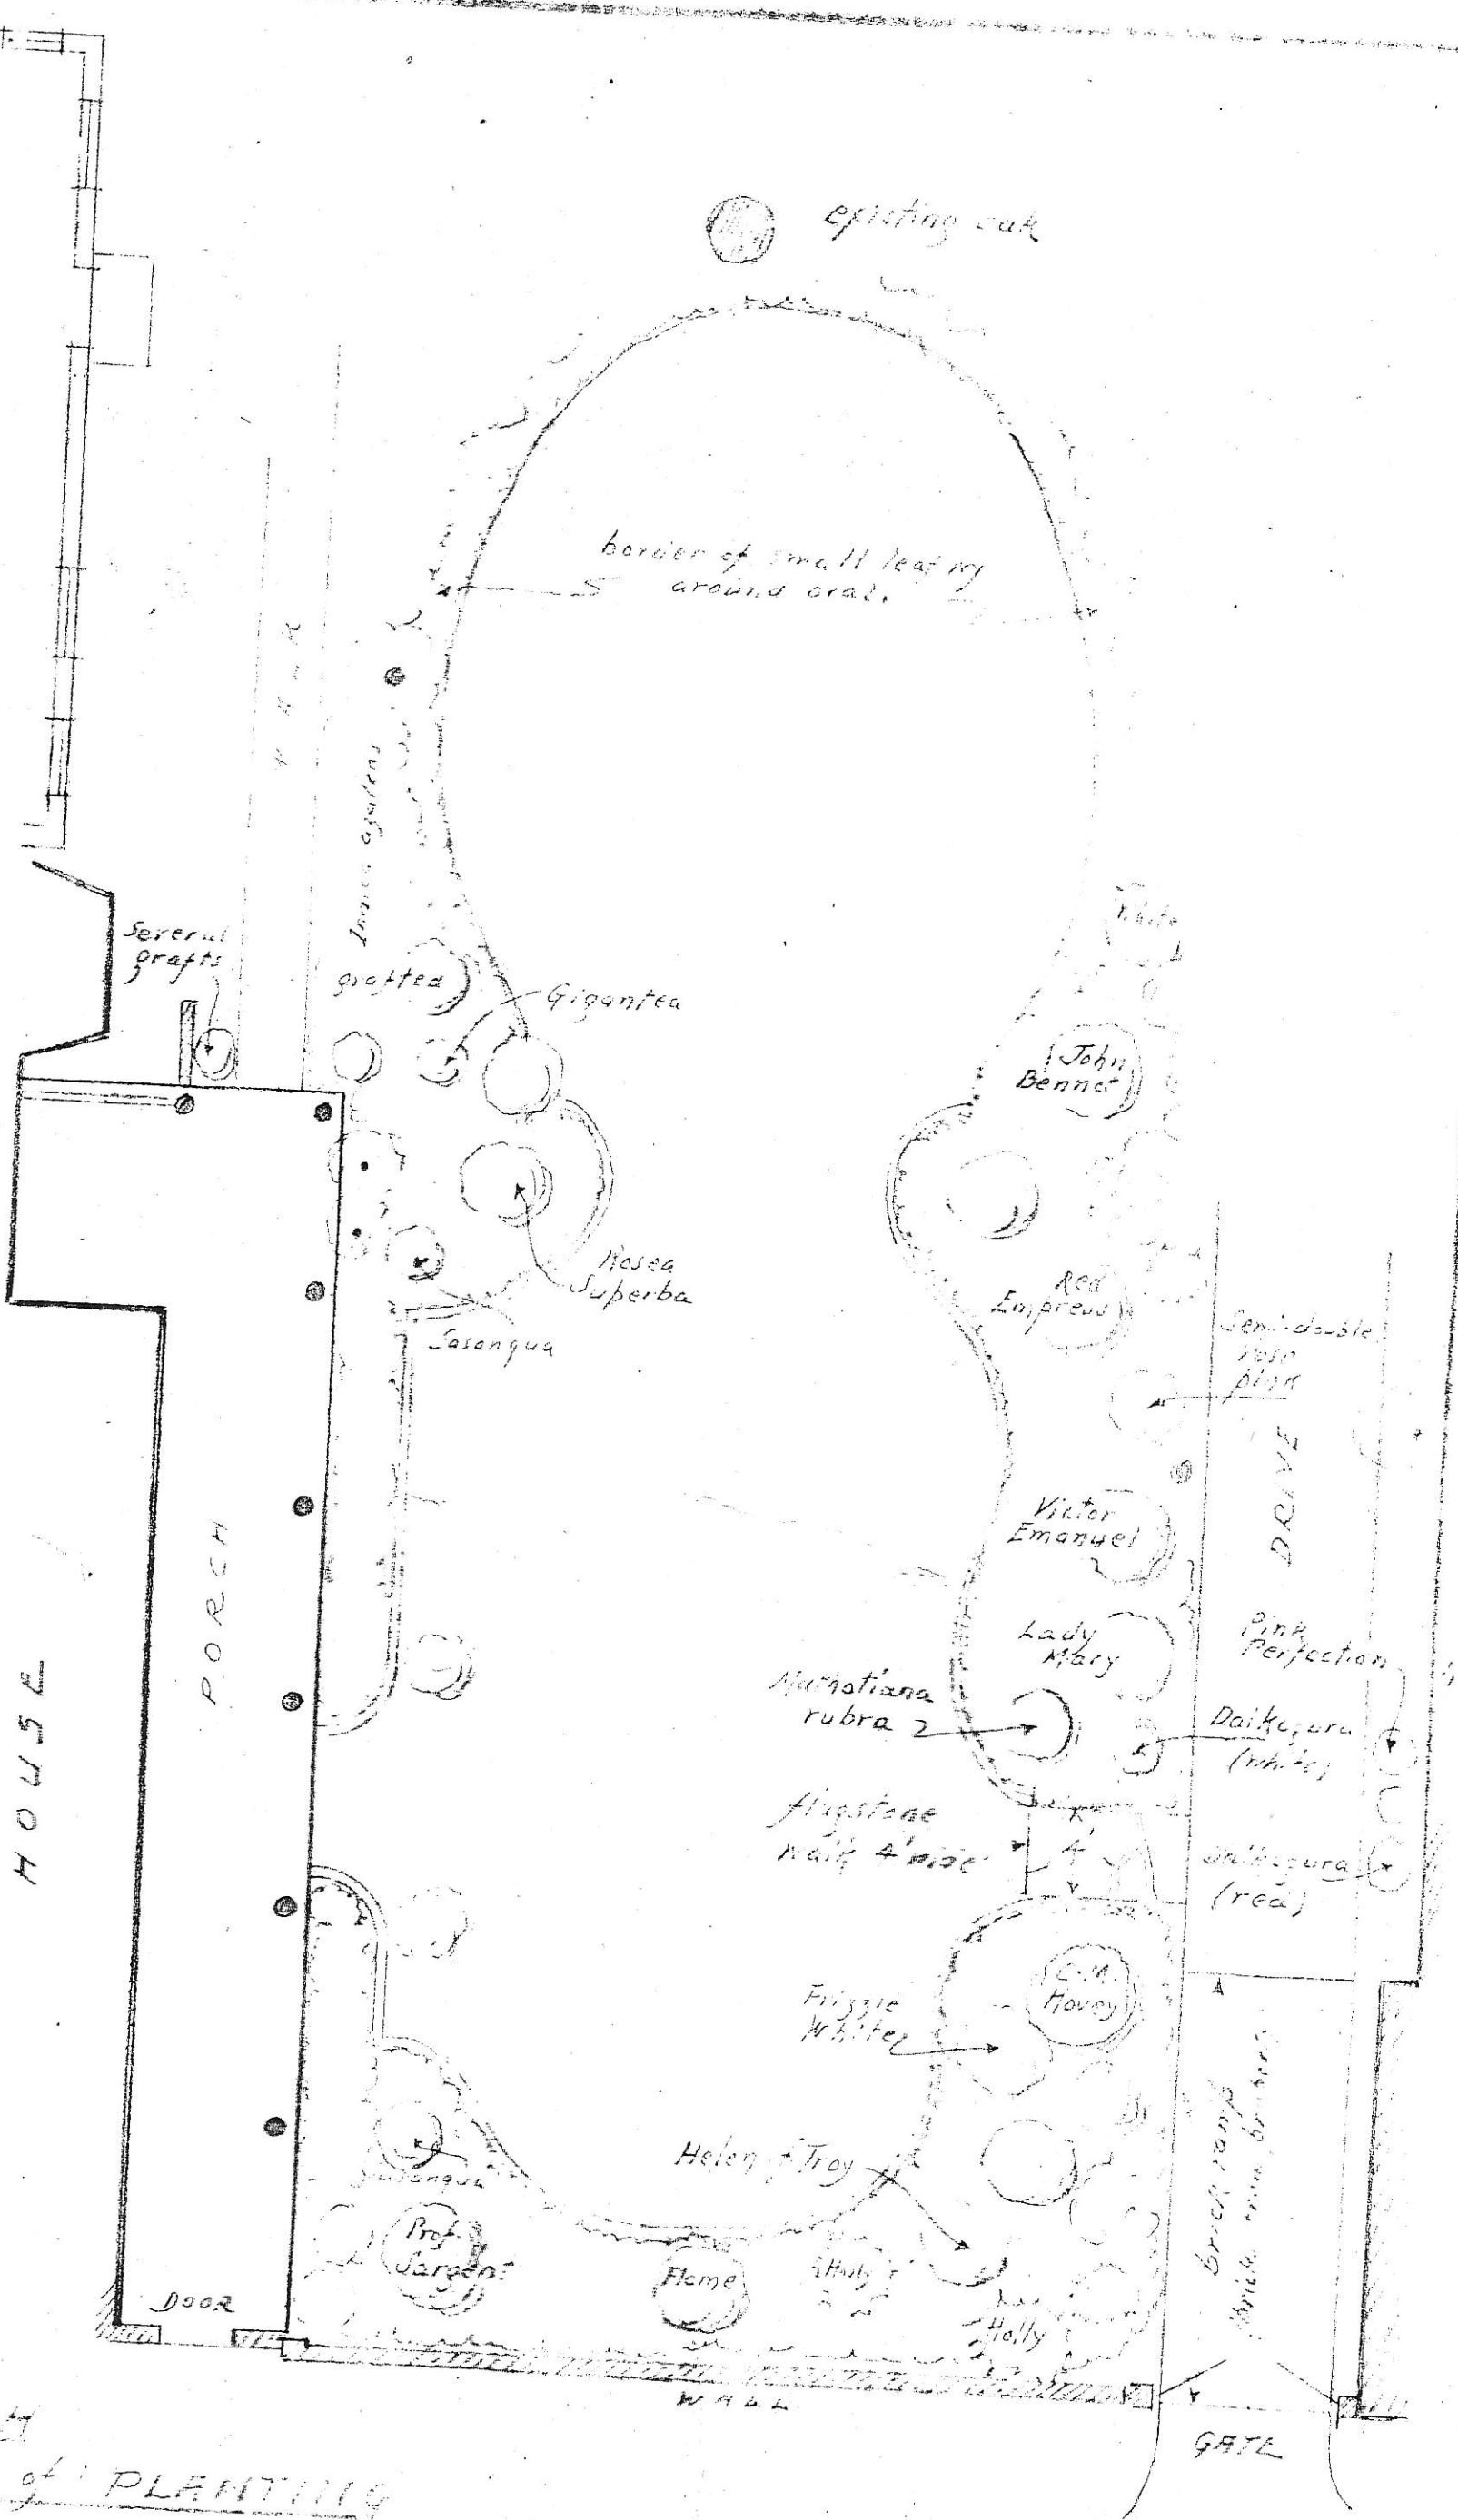

SKETCH
PLAN of PLANTING
for Mrs. G. KIRKWOOD KING

MEETING ST.

Wm. B. Bridges
Landscape Architect

April 1908