



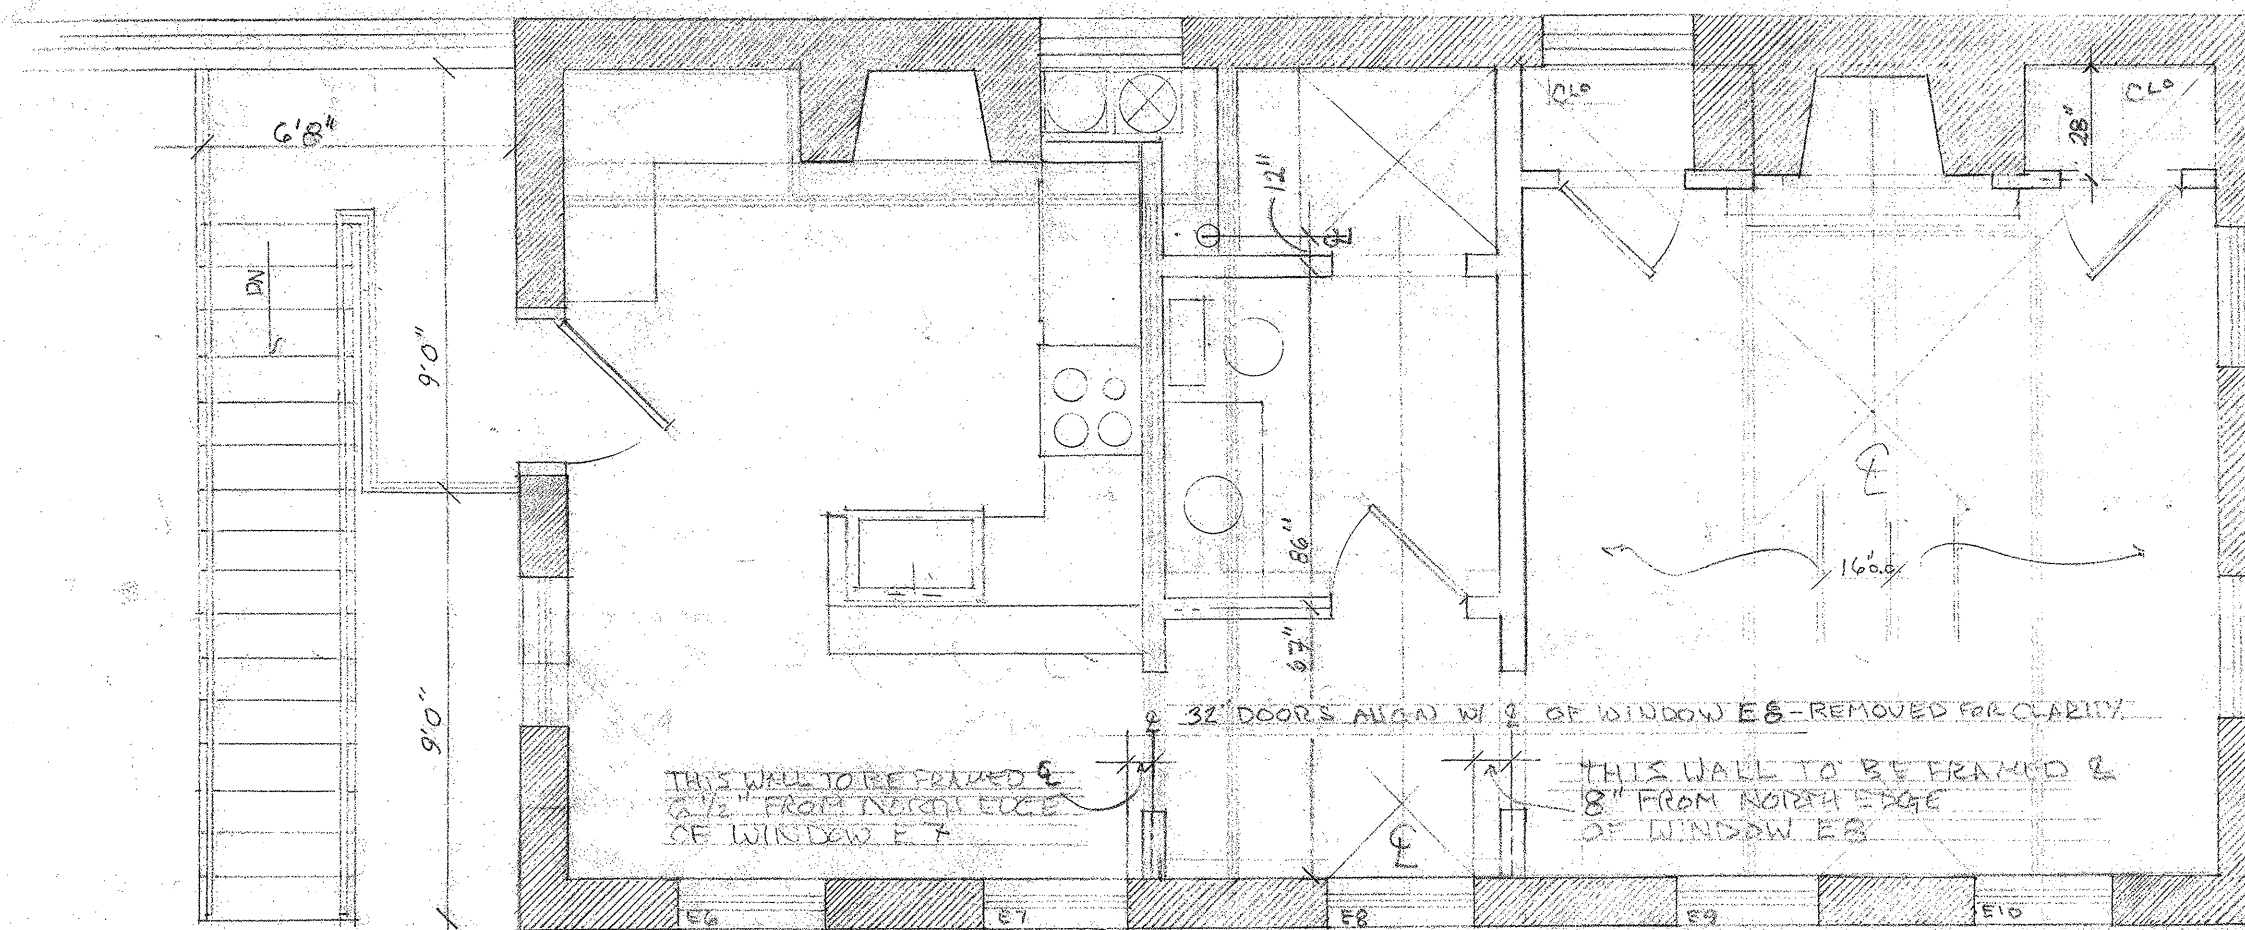


UPPER FLOOR

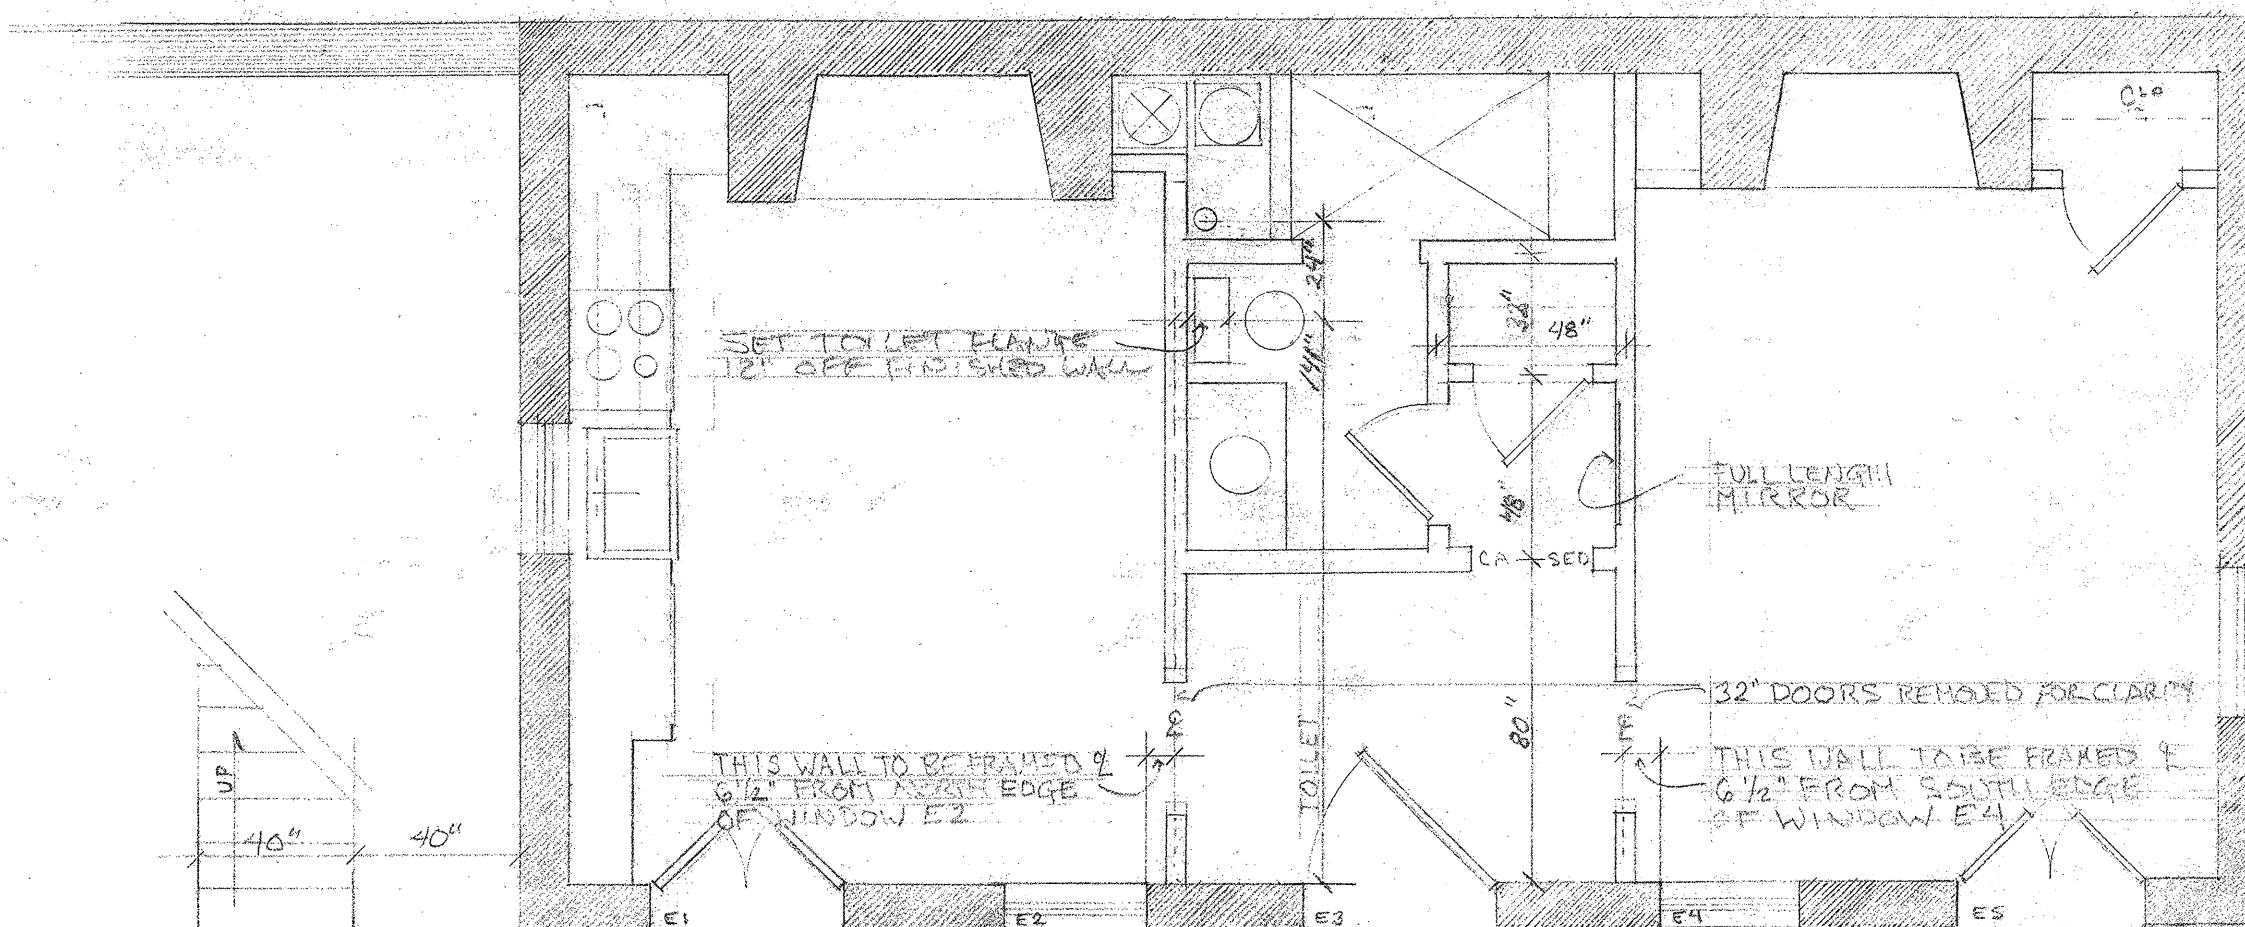


GROUND FLOOR


KITCHEN HOUSE 10 JUDITH ST. CHARLESTON, SC
 DRAWN BY WILLIAM BATES - WILLIAM BATES DESIGN LLC
 1/4" = 1' SCALE

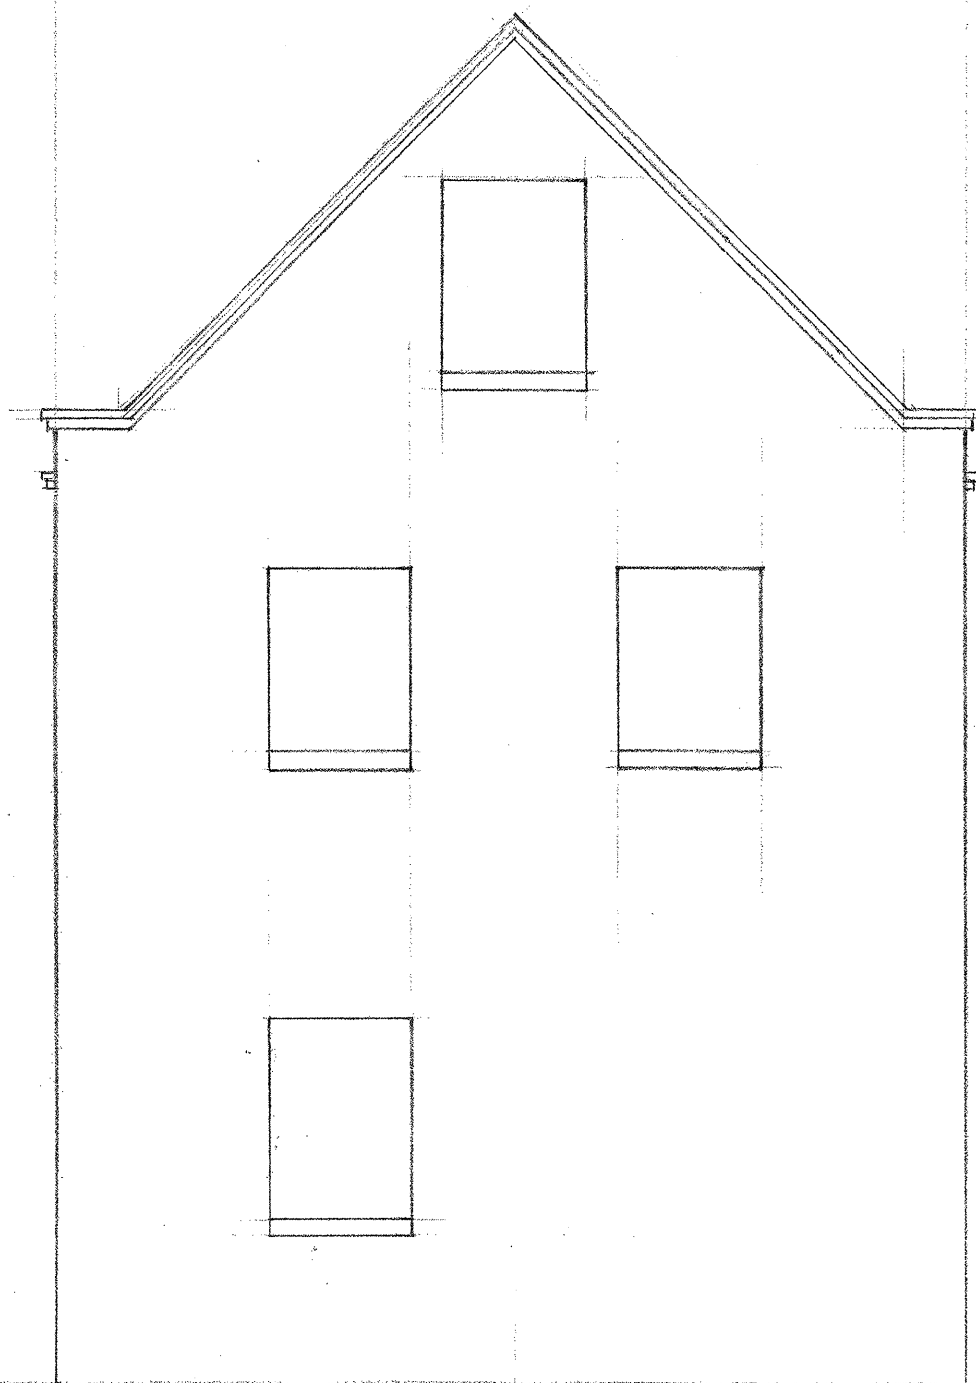


facing SOUTH

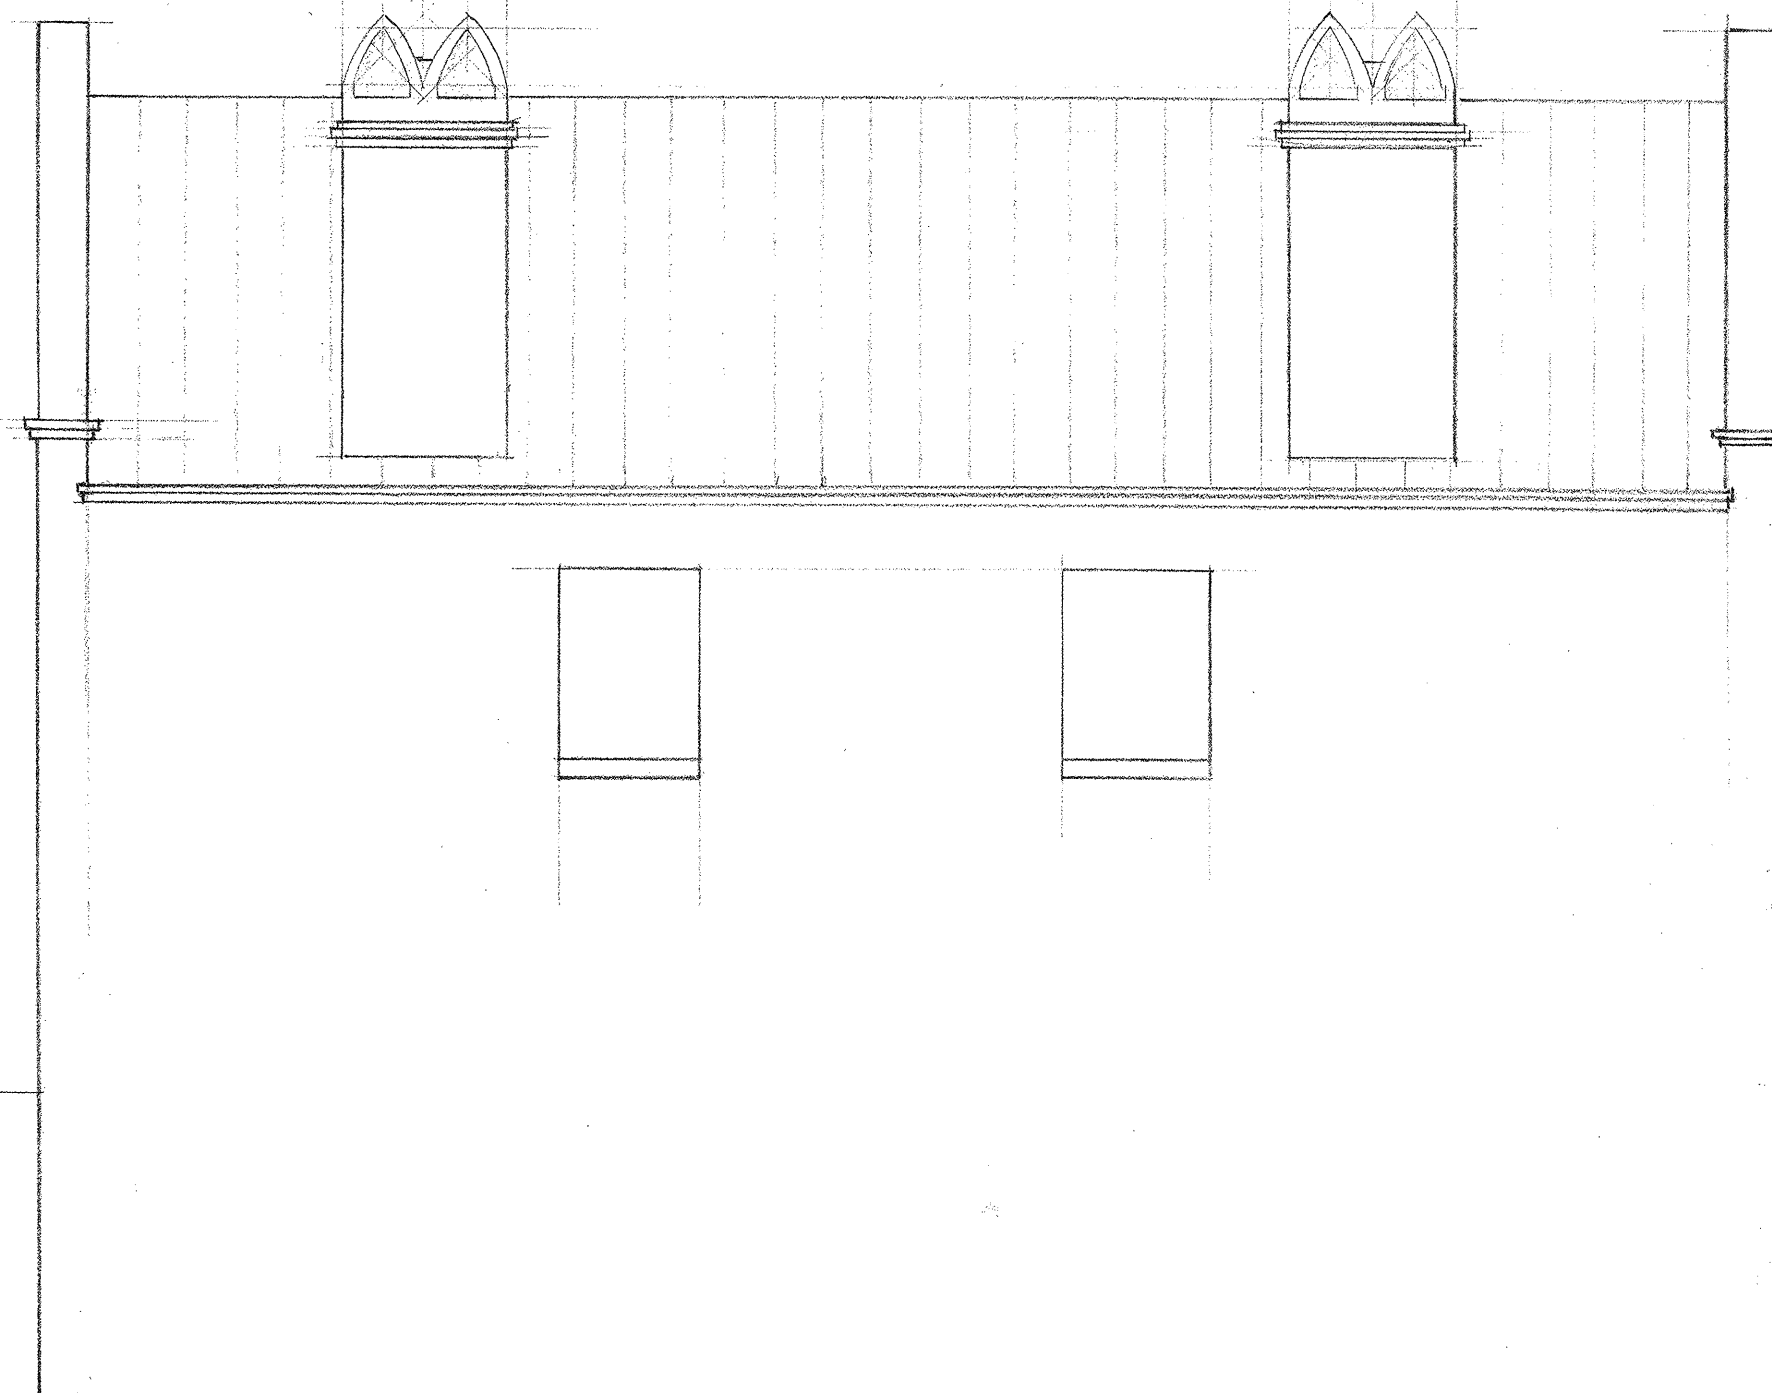

facing EAST

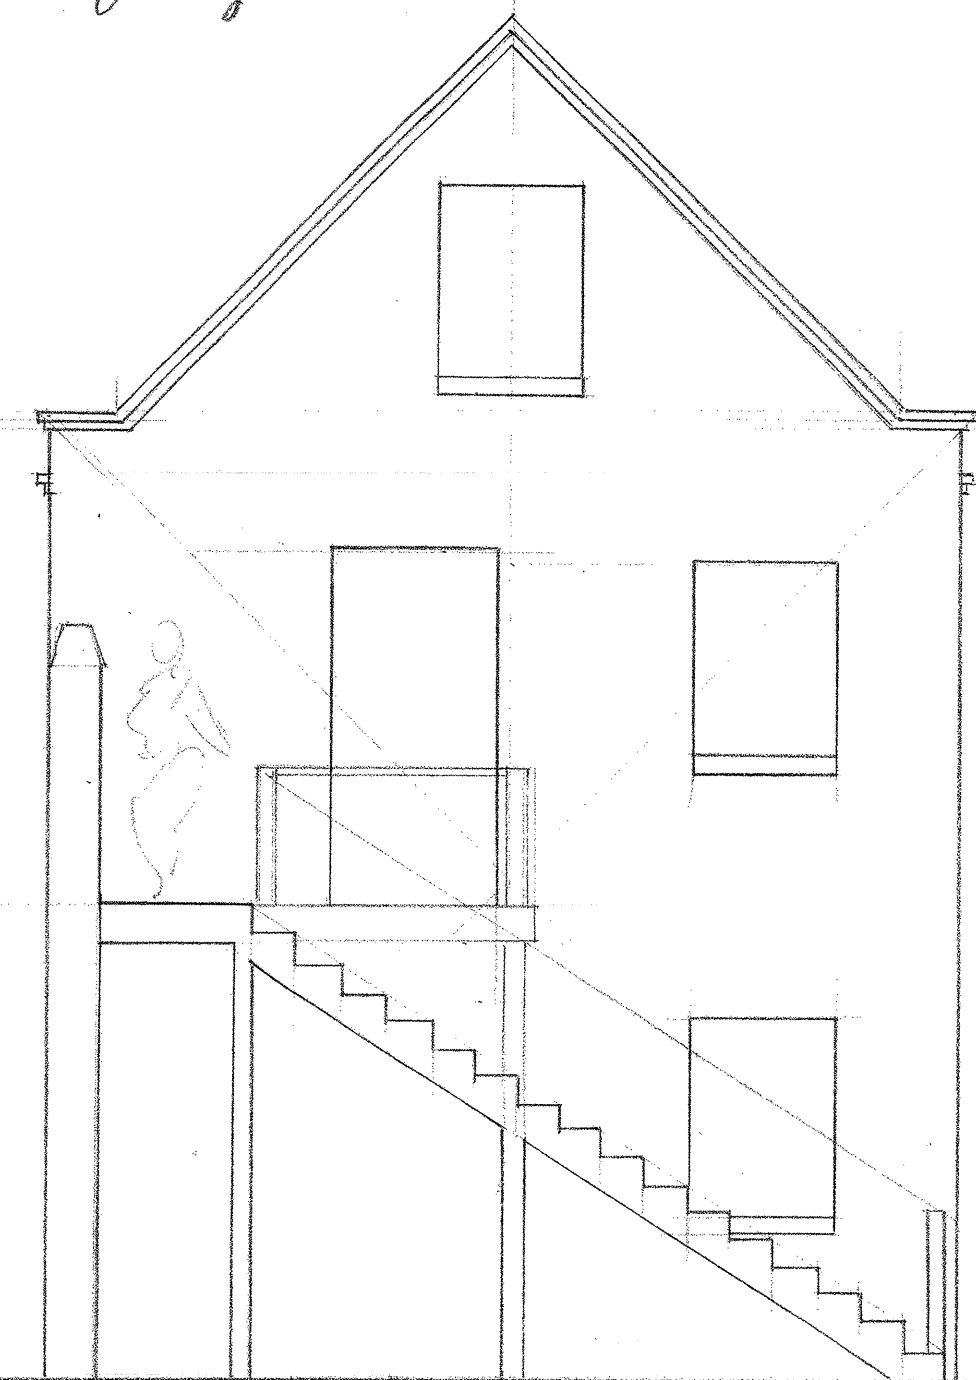

facing NORTH

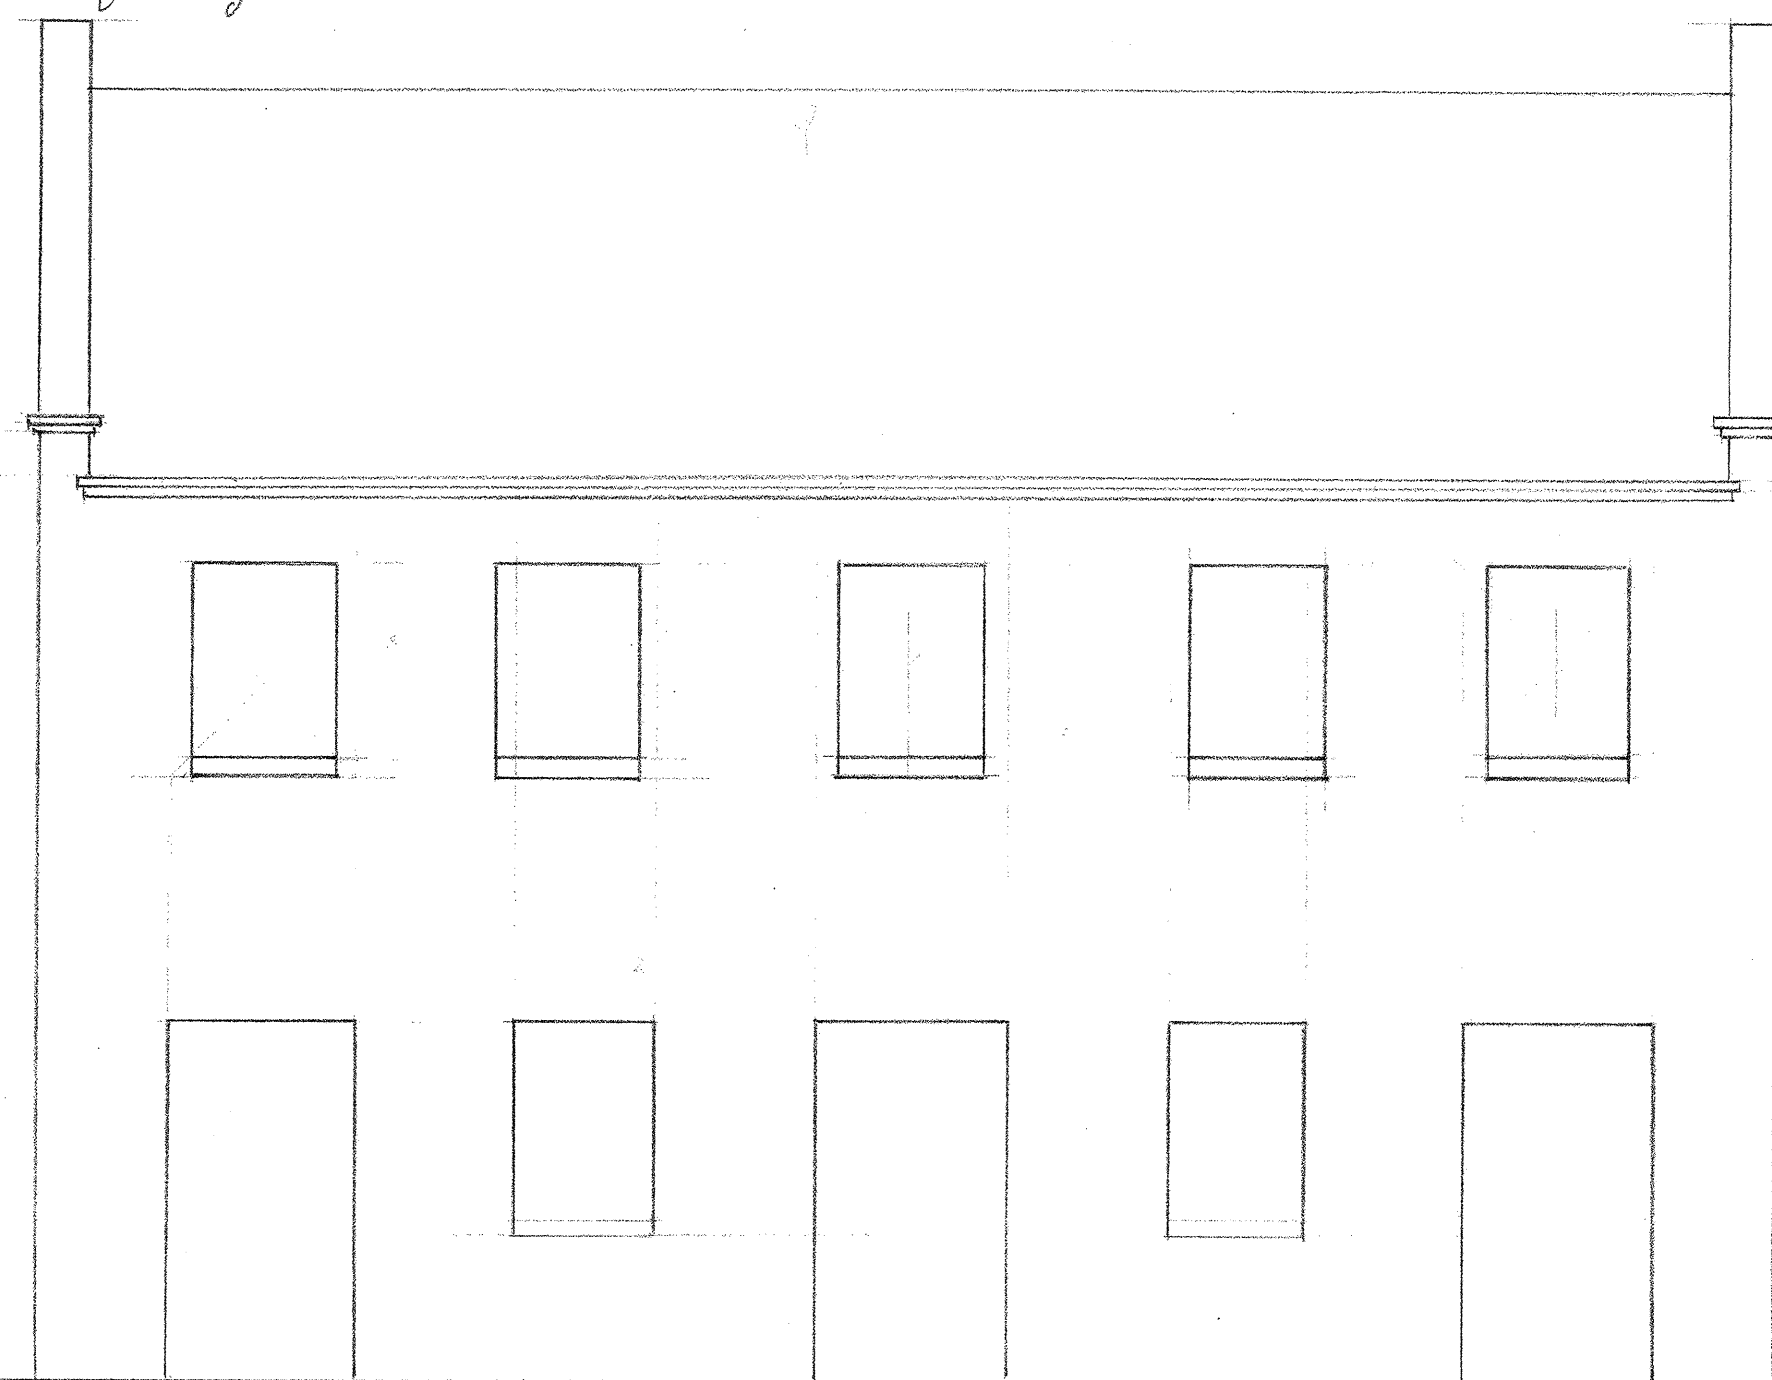

facing WEST

A PROPOSAL FOR A KITCHEN HOUSE

10 JUDITH STREET 1/4" = 1' SCALE