


THE ROBINSON-AIKEN SERVICE BUILDING AND STABLE

48 ELIZABETH STREET
CHARLESTON
SOUTH CAROLINA



FIRST FLOOR PLAN

SCALE: 1/8" = 1'

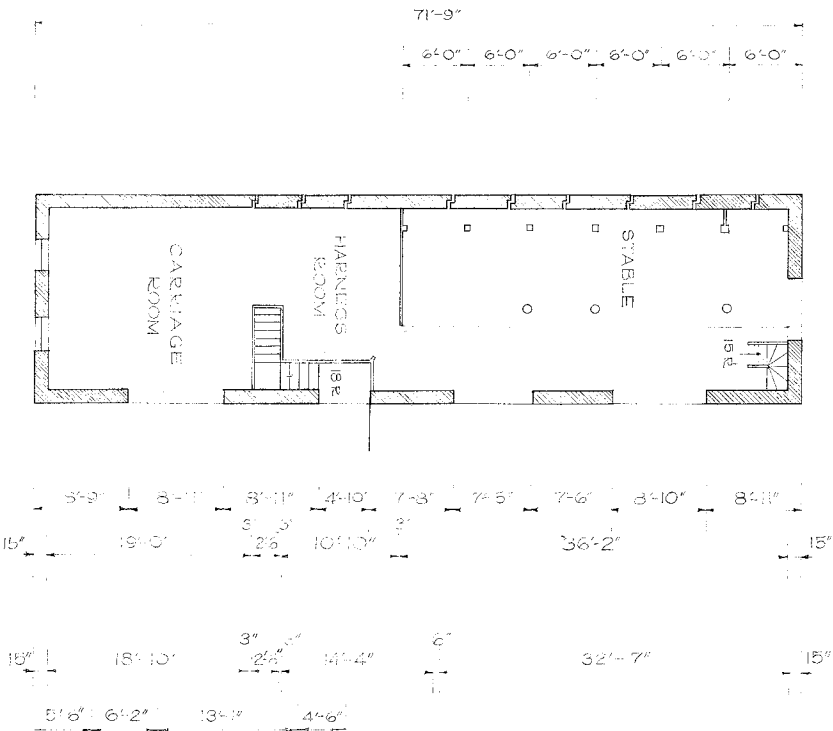


SECOND FLOOR PLAN

SCALE: 1/8" = 1'

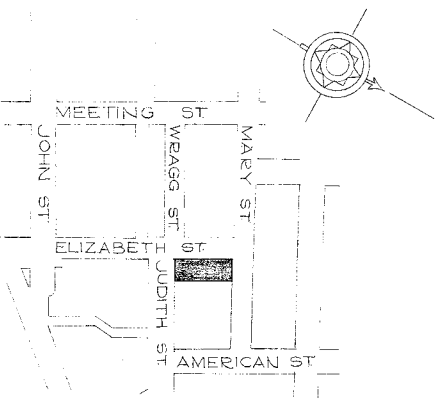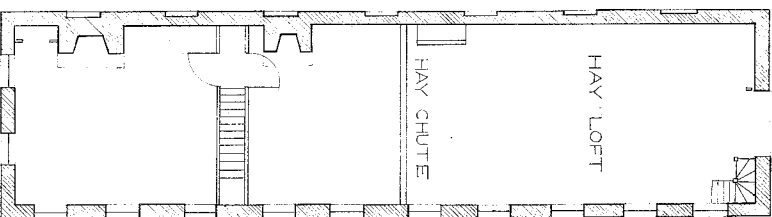

THIS EARLY NINETEENTH CENTURY SERVICE BUILDING, PART OF A COTTAGE HOUSE GROUP, WOULD REMAIN, ACTUALLY OF TELLT, CONTAINED A STABLE, STABLE WITH FEEDING, CARRIAGE ROOM AND HAYCHUTE. THIS PROJECT WAS FINANCED BY FUNDS OF THE MISSION 66th PROGRAM OF THE NATIONAL PARK SERVICE, MEASURED AND AND DRAWN JUNE, 1963, UNDER THE DIRECTION OF JAMES C. MASSEY, SUPERVISORY ARCHITECT, HABS, AND PROFESSOR HARLEY J. MCKEE, SYRACUSE UNIVERSITY, BY STUDENT ASSISTANT ARCHITECTS ROBERTA BUSSEY, YALE UNIVERSITY, MARK W. STEELE, UNIVERSITY OF KENTUCKY, AND MARTIN E. WEIL, UNIVERSITY OF PENNSYLVANIA, AT THE CHARLESTON SOUTH, CAROLINA FIELD OFFICE.

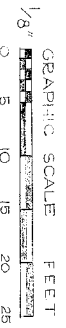

SOUTH CAROLINA, LOWCOUNTRY PROJECT 1963 UNDER DIRECTION OF UNITED STATES DEPARTMENT OF THE INTERIOR NATIONAL PARK SERVICE, BRANCH OF PLANS AND DESIGN	NAME OF STRUCTURE ROBINSON-AIKEN SERVICE BUILDING AND STABLE 48 ELIZABETH STREET, CHARLESTON, SOUTH CAROLINA	SURVEY NO. SC-275 HISTORIC AMERICAN BUILDINGS SURVEY SHEET 1 OF 3 SHEETS DATE OF COMPLETION 1963
--	--	---

PROFILE OF
COLUMN
CAPITAL

FULL SIZE

ELEVATION OF WINDOW
SECOND FLOOR


NORTH ELEVATION
SCALE 1/2" = 1'-0"

SOUTH ELEVATION
SCALE 1/2" = 1'-0"

NORTH ELEVATION
SCALE 1/2" = 1'-0"

HOIST IN HAY LOFT

HOIST
SWINGS
ABOUT AXIS

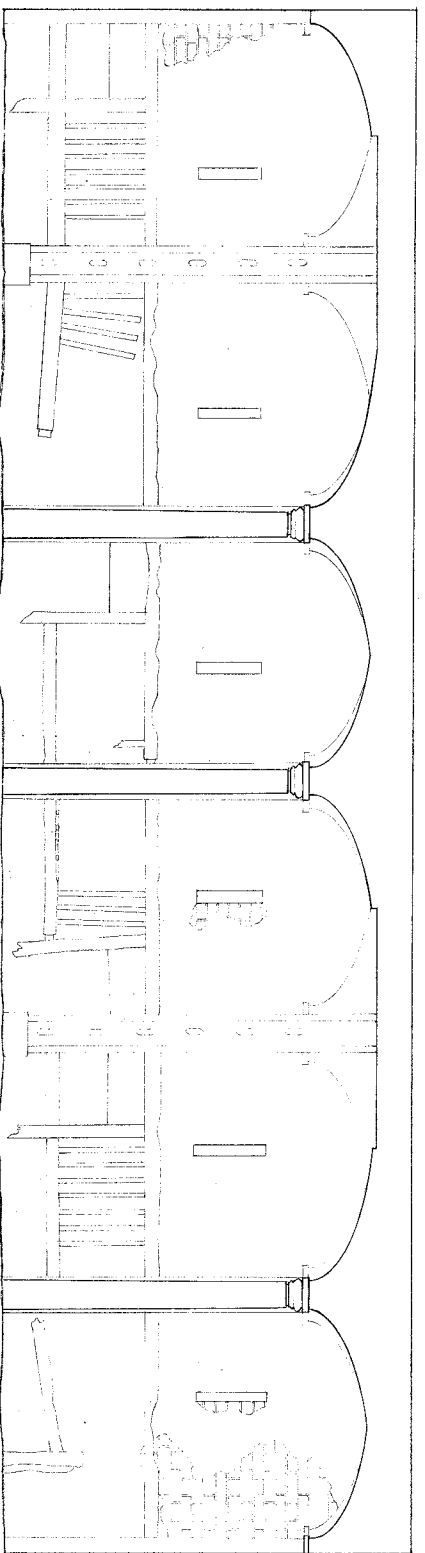

EAST ELEVATION OF STABLE ARCADE

SCALE 1/2" = 1'-0"

FULL SIZE

MAETTIN WEL, P.C.

NAME OF STRUCTURE

GRAPHIC SCALES

INCHES

FEET


SOUTH CAROLINA, LOWCOUNTRY
PROJECT 1989
UNDER DIRECTION OF UNITED STATES DEPARTMENT OF THE INTERIOR
NATIONAL PARK SERVICE, BRANCH OF PLANS AND DESIGN

ROBINSON-AIKEN SERVICE BUILDING AND STABLE
49 ELIZABETH STREET CHARLESTON, CHALMERS COUNTY
SOUTH CAROLINA

SURVEY NO.
SC-275


HISTORIC AMERICAN
BUILDINGS SURVEY
SHEET 3 OF 3 SHEETS

UNIVERSITY OF SOUTH
CAROLINA

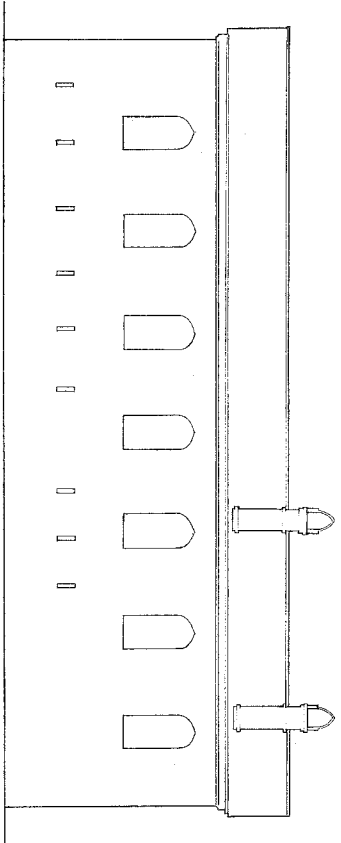


WEST ELEVATION

SCALE $\frac{1}{8}'' = 1'-0''$

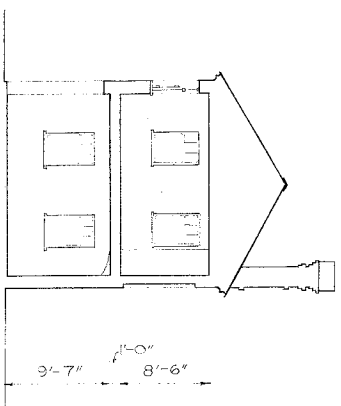


SECTION

SCALE $\frac{1}{8}'' = 1'-0''$

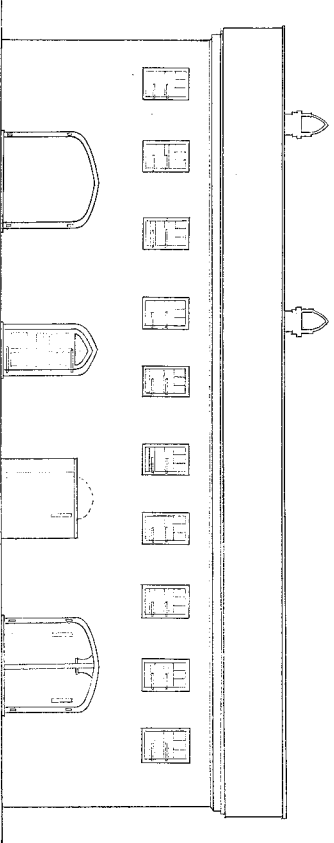

EAST ELEVATION


SCALE $\frac{1}{8}'' = 1'-0''$

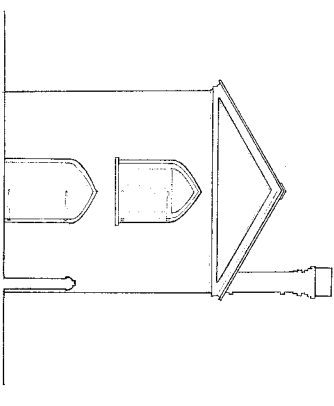

NORTH ELEVATION

SCALE $\frac{1}{8}'' = 1'-0''$

$\frac{1}{8}''$

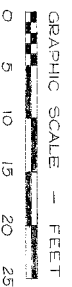

MARTIN WEIL, DEL.

SOUTH CAROLINA LOWCOUNTRY
PROJECT 1983
UNDER DIRECTION OF UNITED STATES DEPARTMENT OF THE INTERIOR
NATIONAL PARK SERVICE, BRANCH OF PLANS AND DESIGN

NAME OF STRUCTURE
ROBINSON-AIKEN SERVICE BUILDING AND STABLE
48 ELIZABETH STREET CHARLESTON
CHARLESTON COUNTY SOUTH CAROLINA

SURVEY NO.
SC-275

HISTORIC AMERICAN
BUILDINGS SURVEY
SHEET 2 OF 3 SHEETS

UNIVERSITY OF SOUTH
ALABAMA