


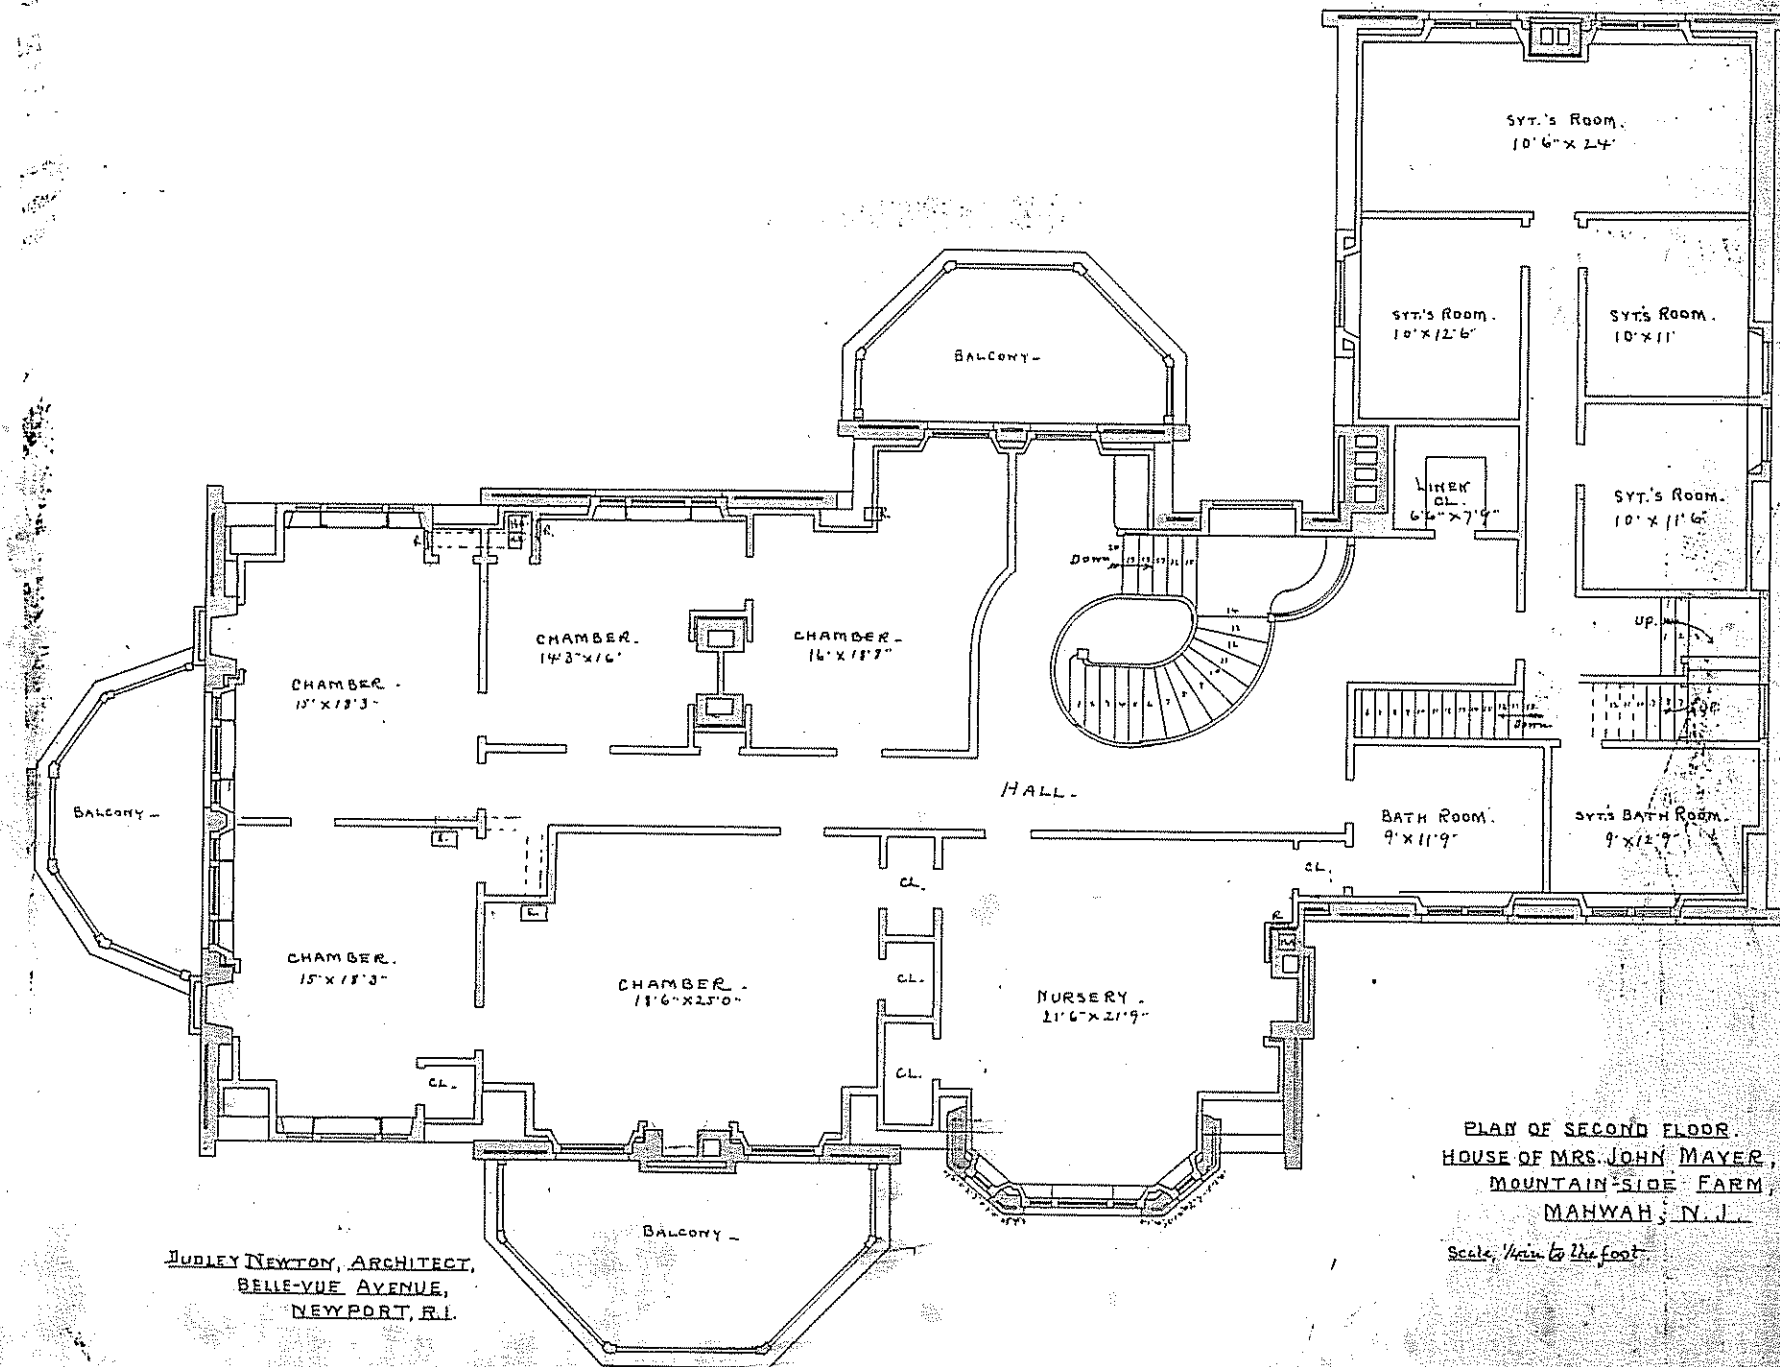

JUDLEY NEWTON, ARCHITECT,
BELLE-VUE AVENUE,
NEWPORT, R.I.

PLAN OF SECOND FLOOR.
HOUSE OF MRS. JOHN MAYER,
MOUNTAIN-SIDE FARM,
MAHWAH, N. J.

Scale, 1/4" = 1' to the foot