
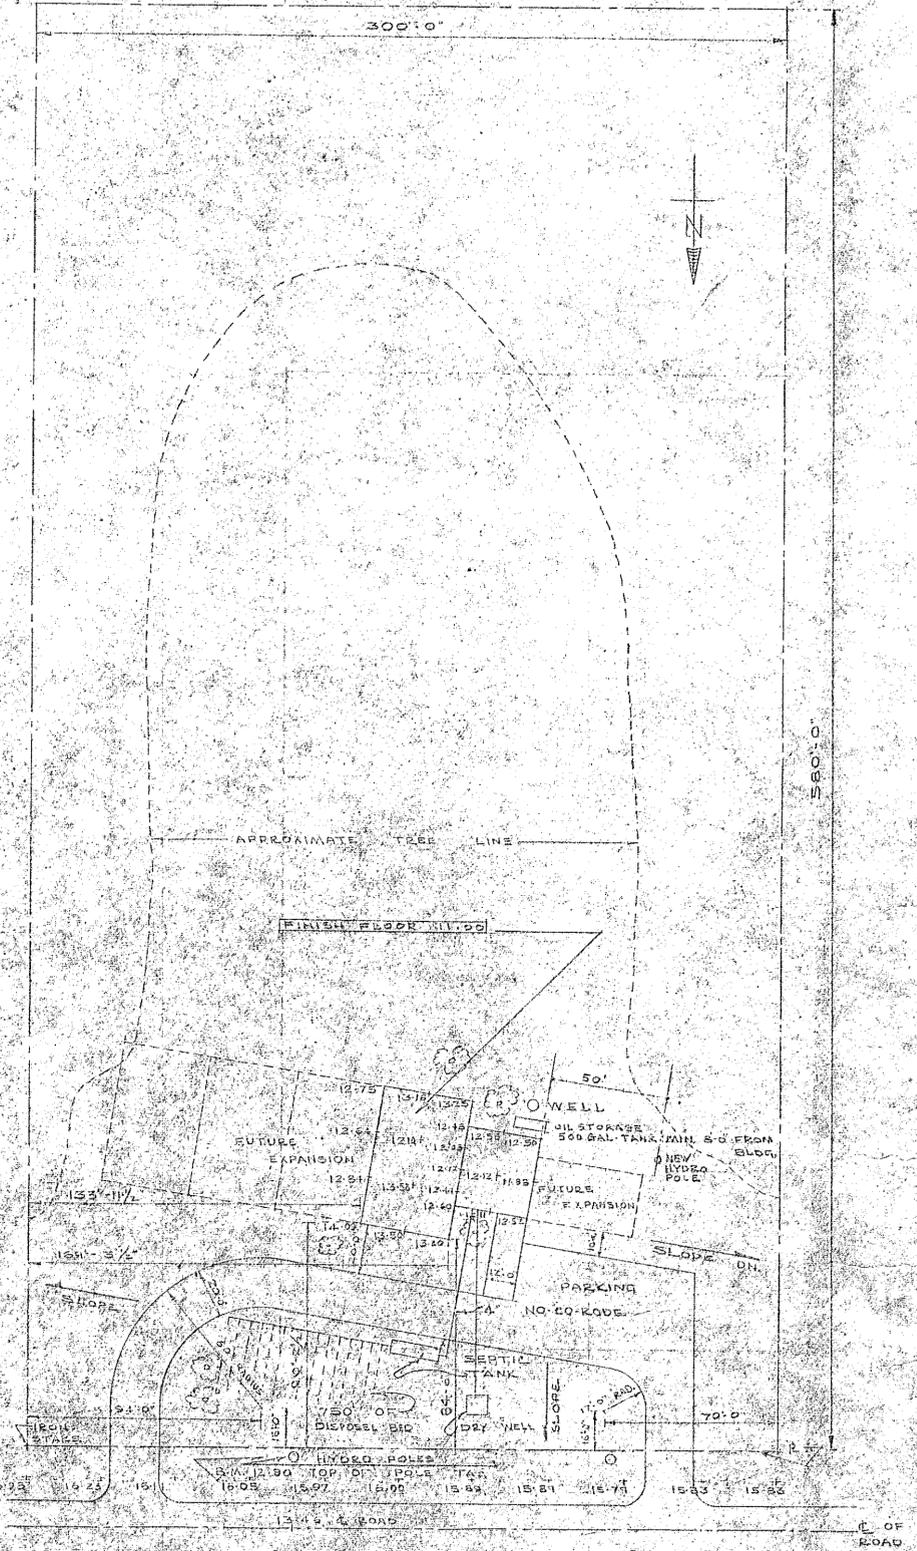
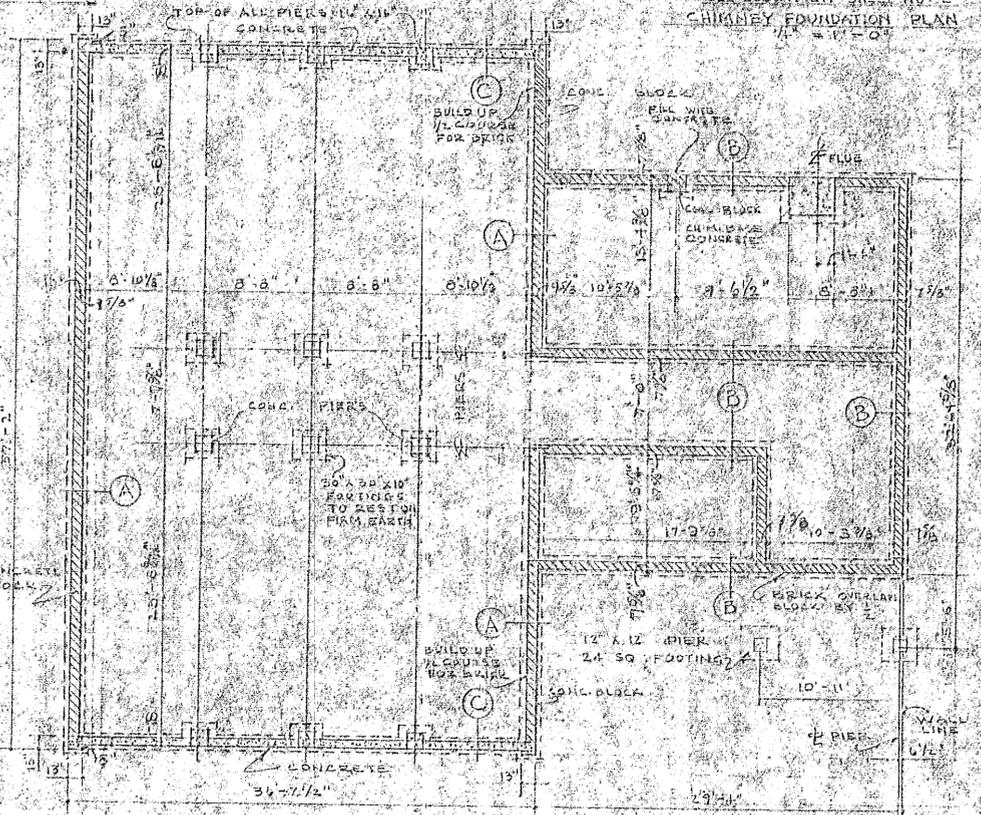
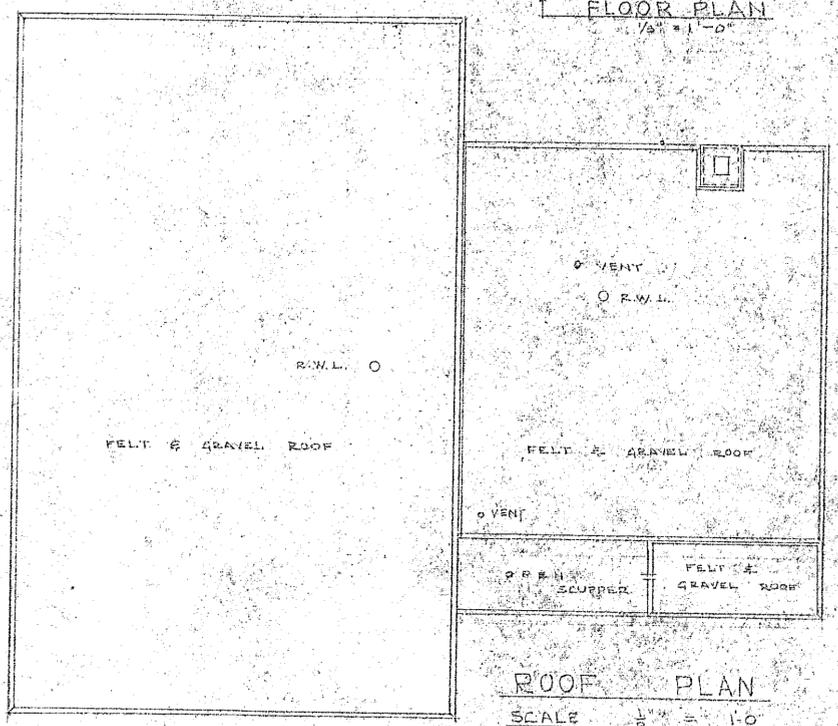


NOTE - EXTERIOR WALLS
 ALL BRICK WALLS START AT TOP OF FLOOR SLAB.
 ALL BLOCK WALLS START AT BOTTOM OF FLOOR SLAB.

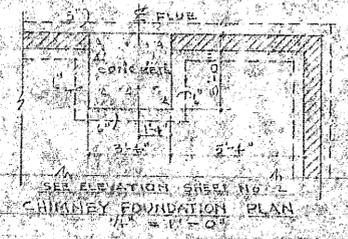

BYRNES AVE. SCHOOL
S.S. NO. II NOTTAWASHA

GENERAL REVISION JUNE 24TH 1955

APPROVED *John Wilton*
 OWNER

APPROVED *W. J. Carswell*
 ARCHITECT

W. G. WATKINS LIMITED 92

W. J. CARSWELL
 ARCHITECT

COLLINGSWOOD, ONTARIO

DRAWN	CHECK	NO. OF SHEETS	SHEET NUMBER
C.H.F.	W.J.E.	1	157
DATE	SCALE	AS NOTED	
20-5-55			