


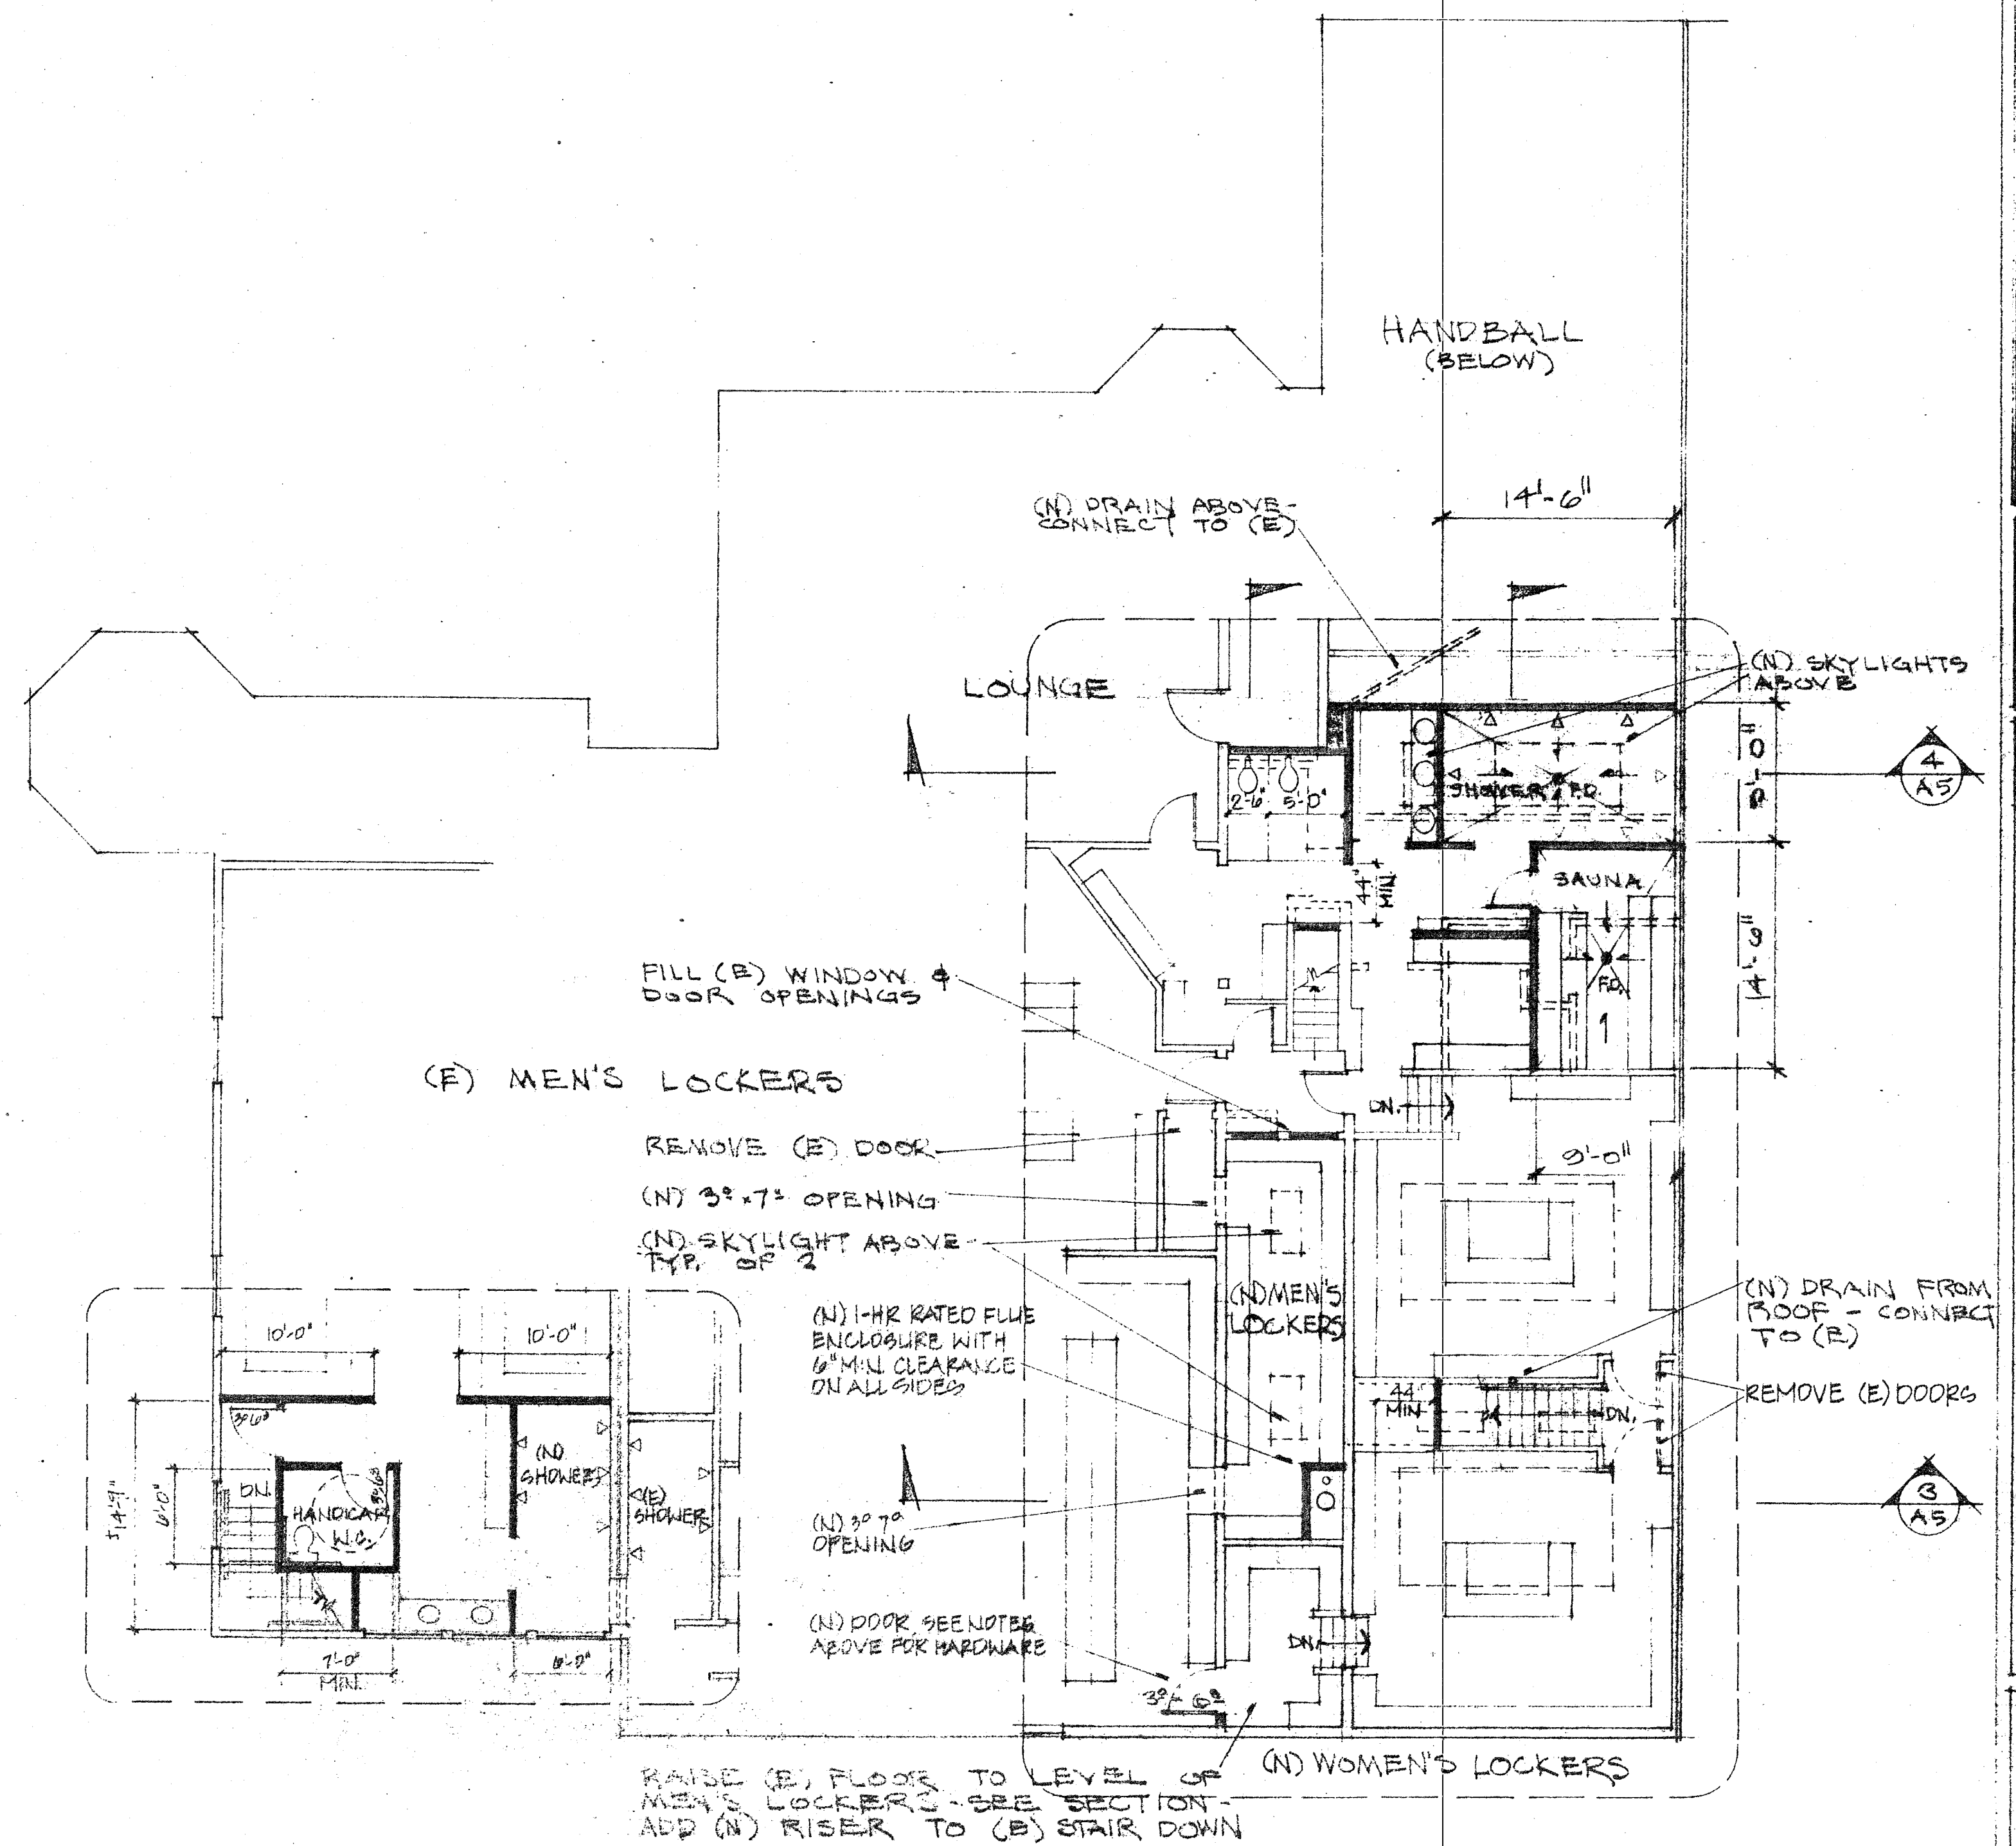


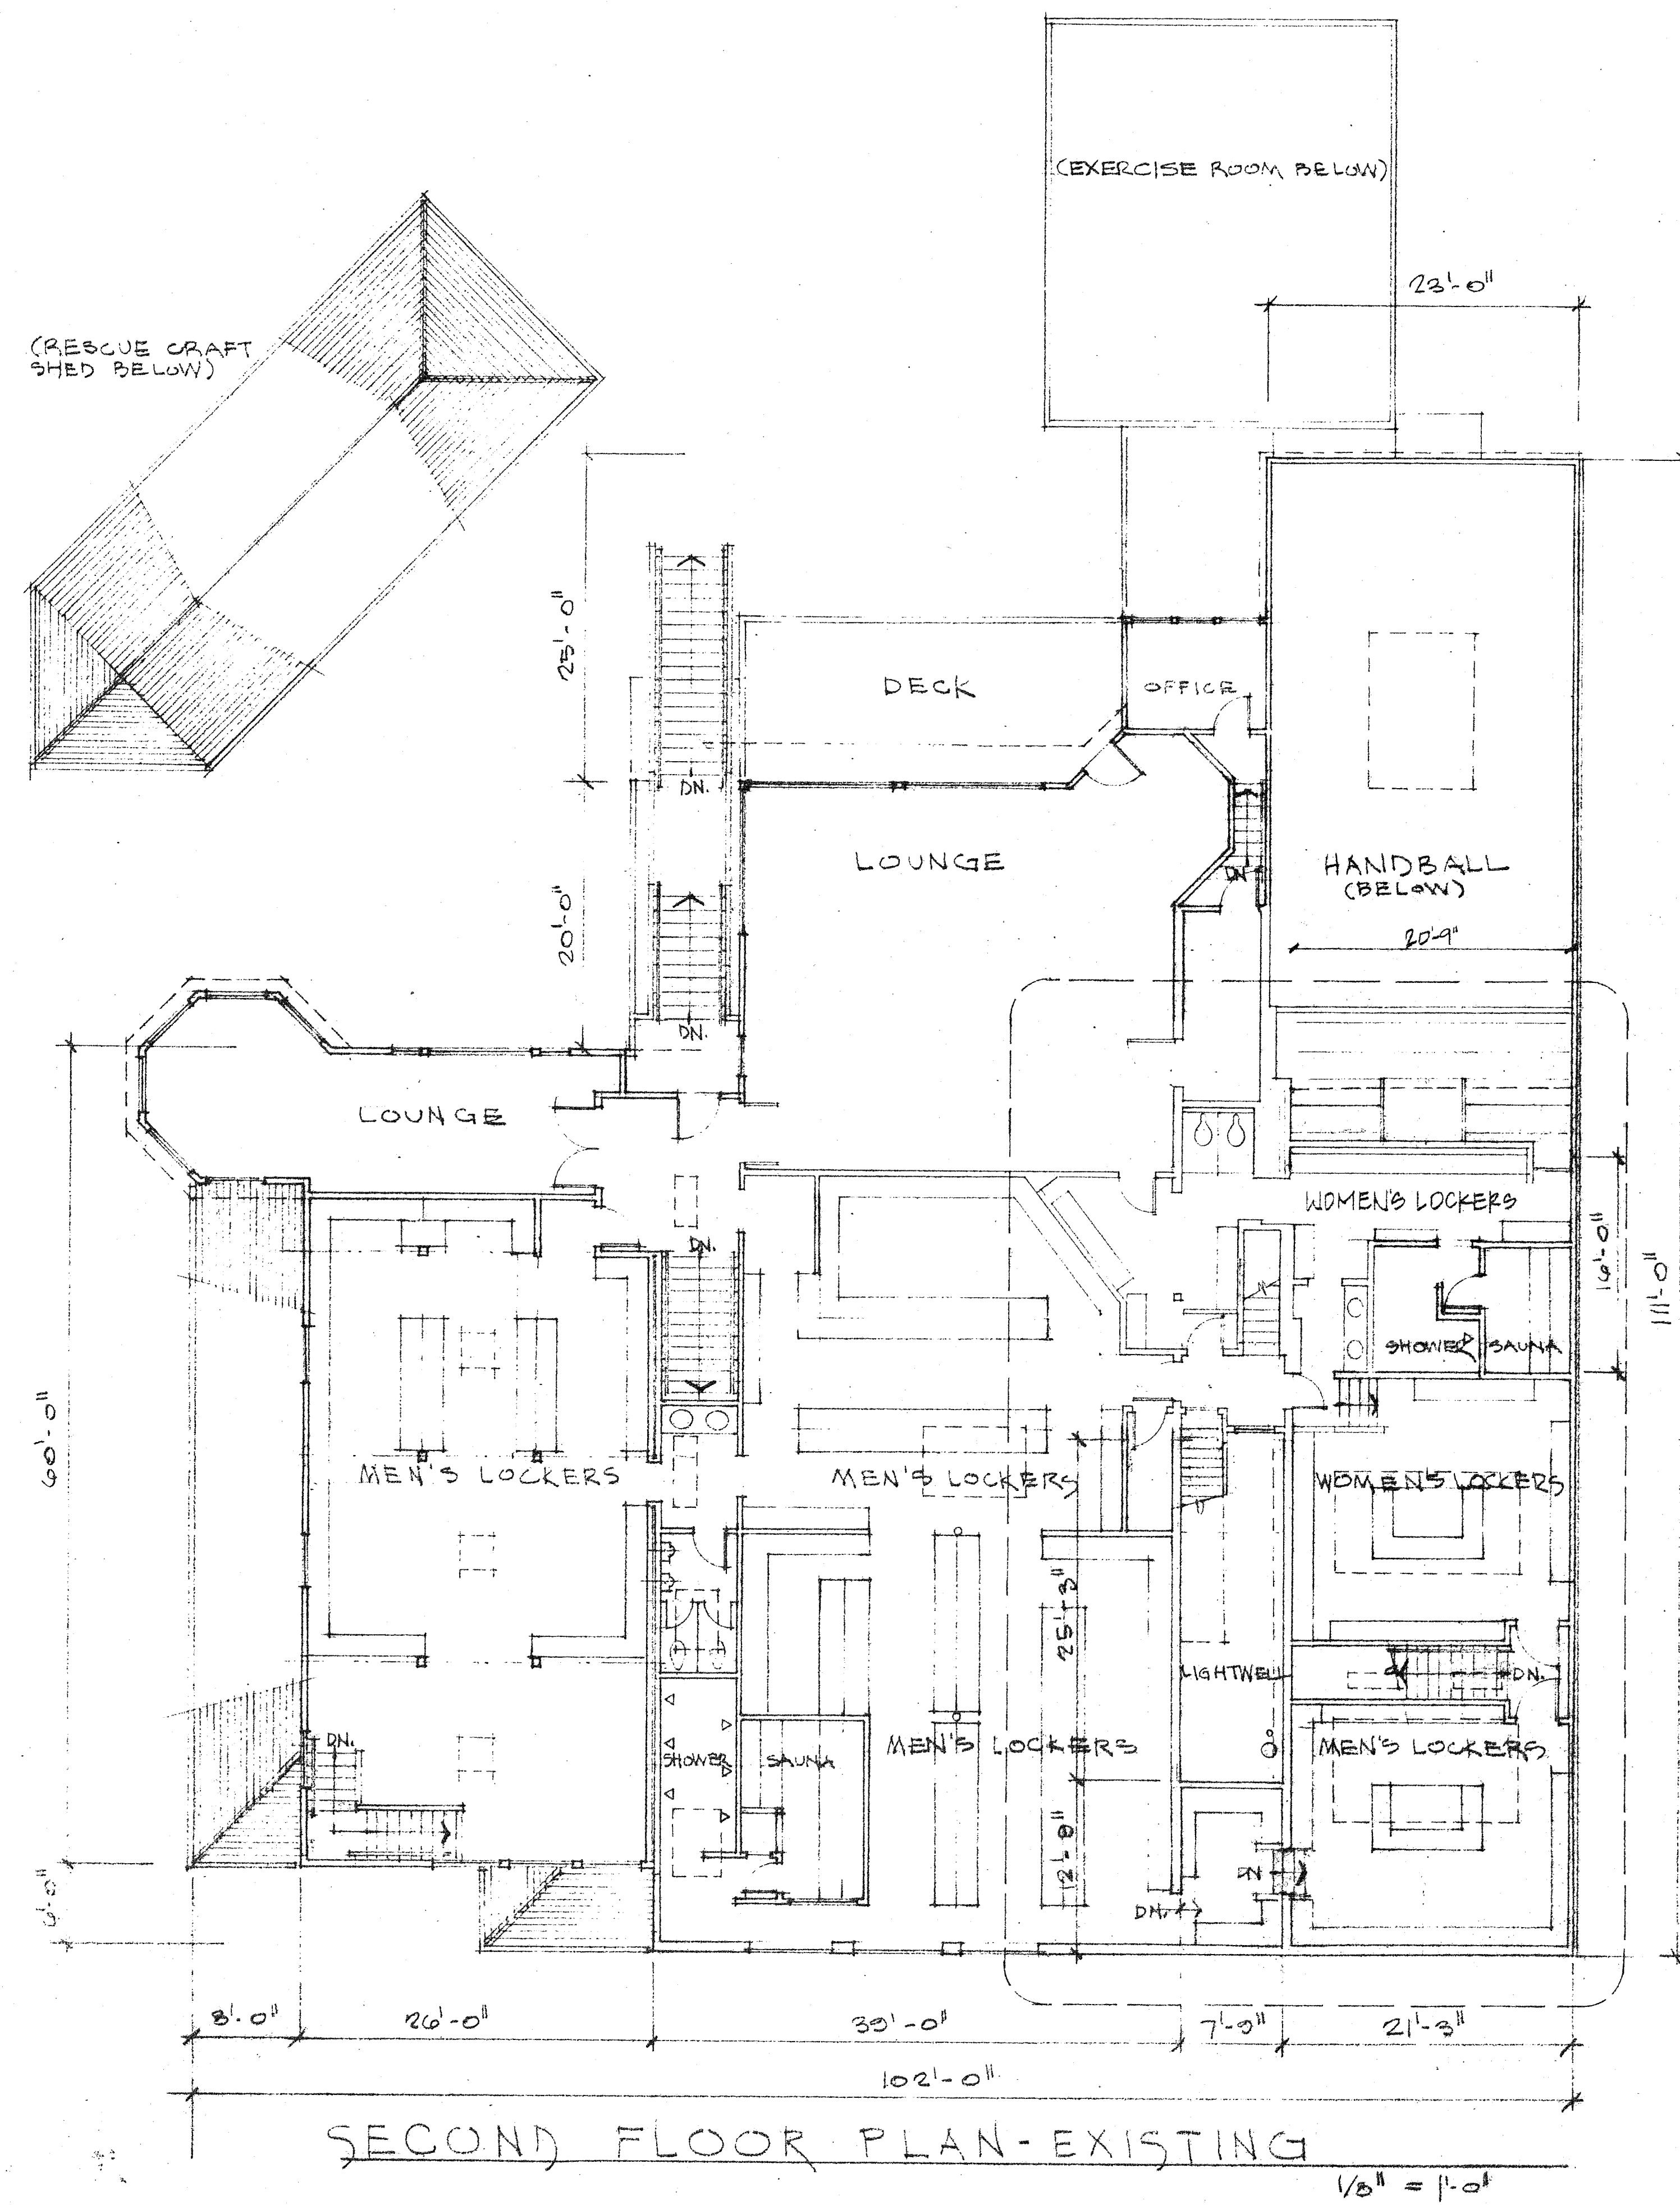


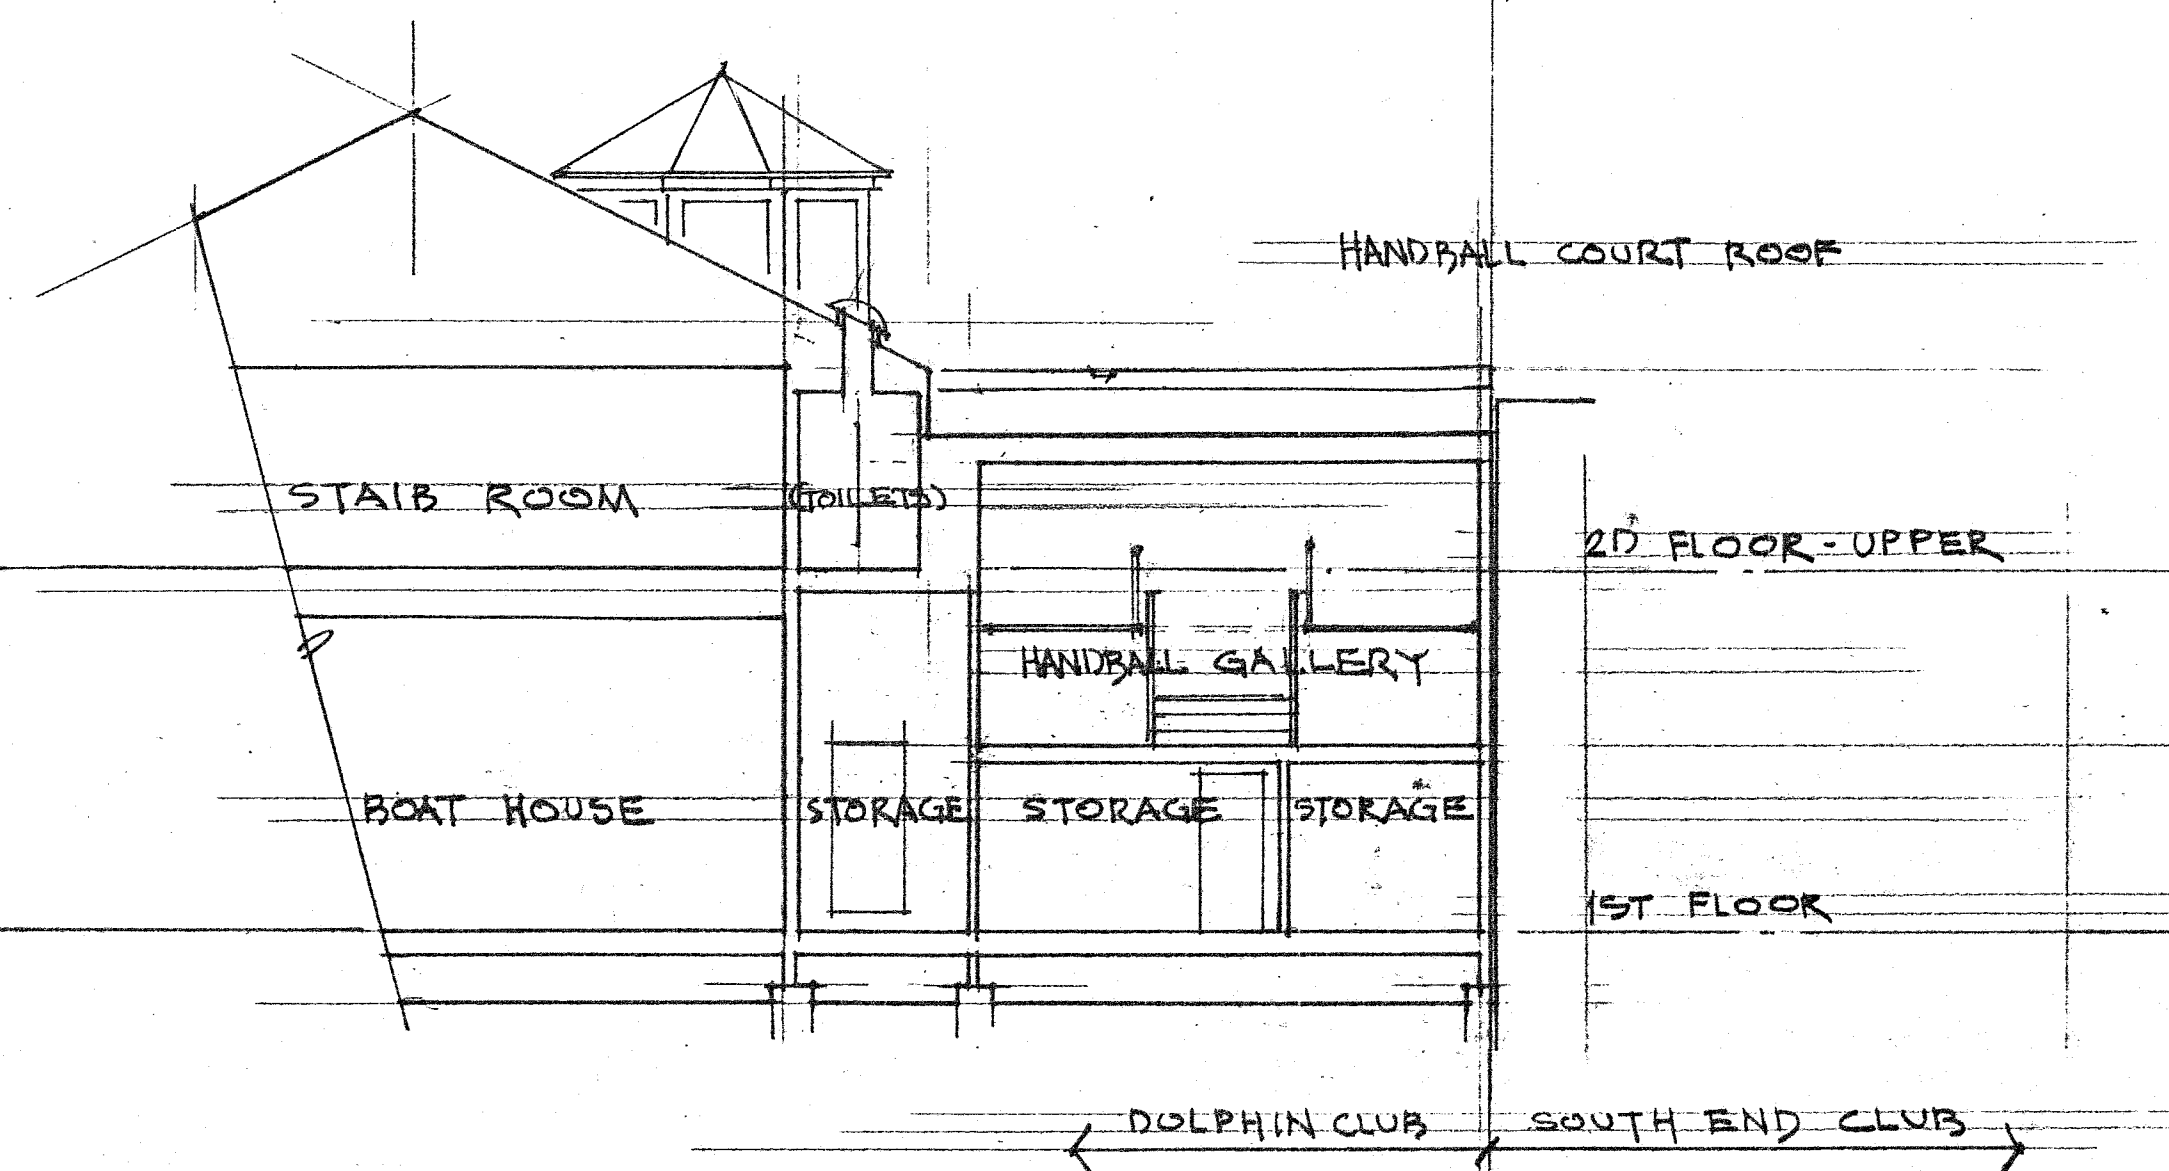


④ CROSS SECTION -
EXISTING $\frac{1}{8"} = 1'-0"$

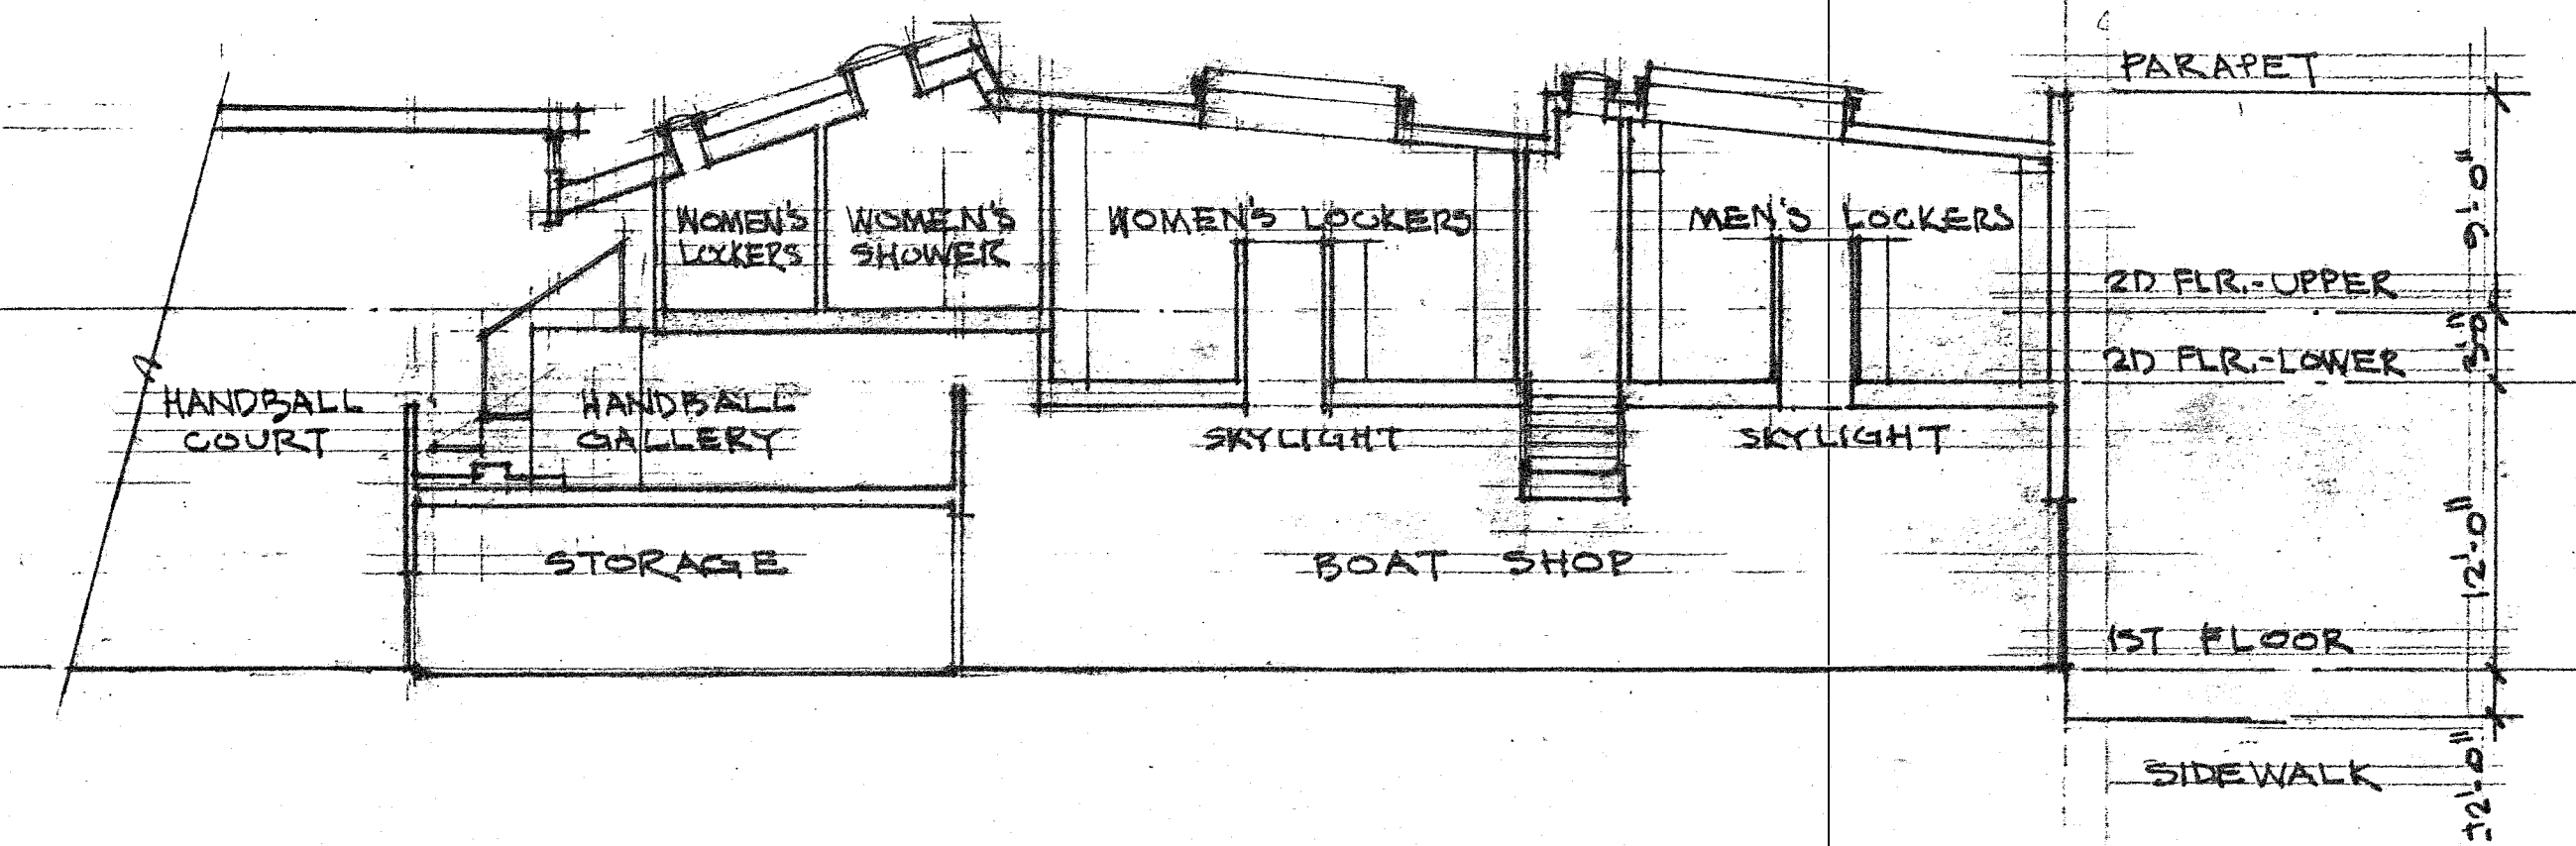

② LONGITUDINAL SECTION - EXISTING
 $\frac{1}{8"} = 1'-0"$

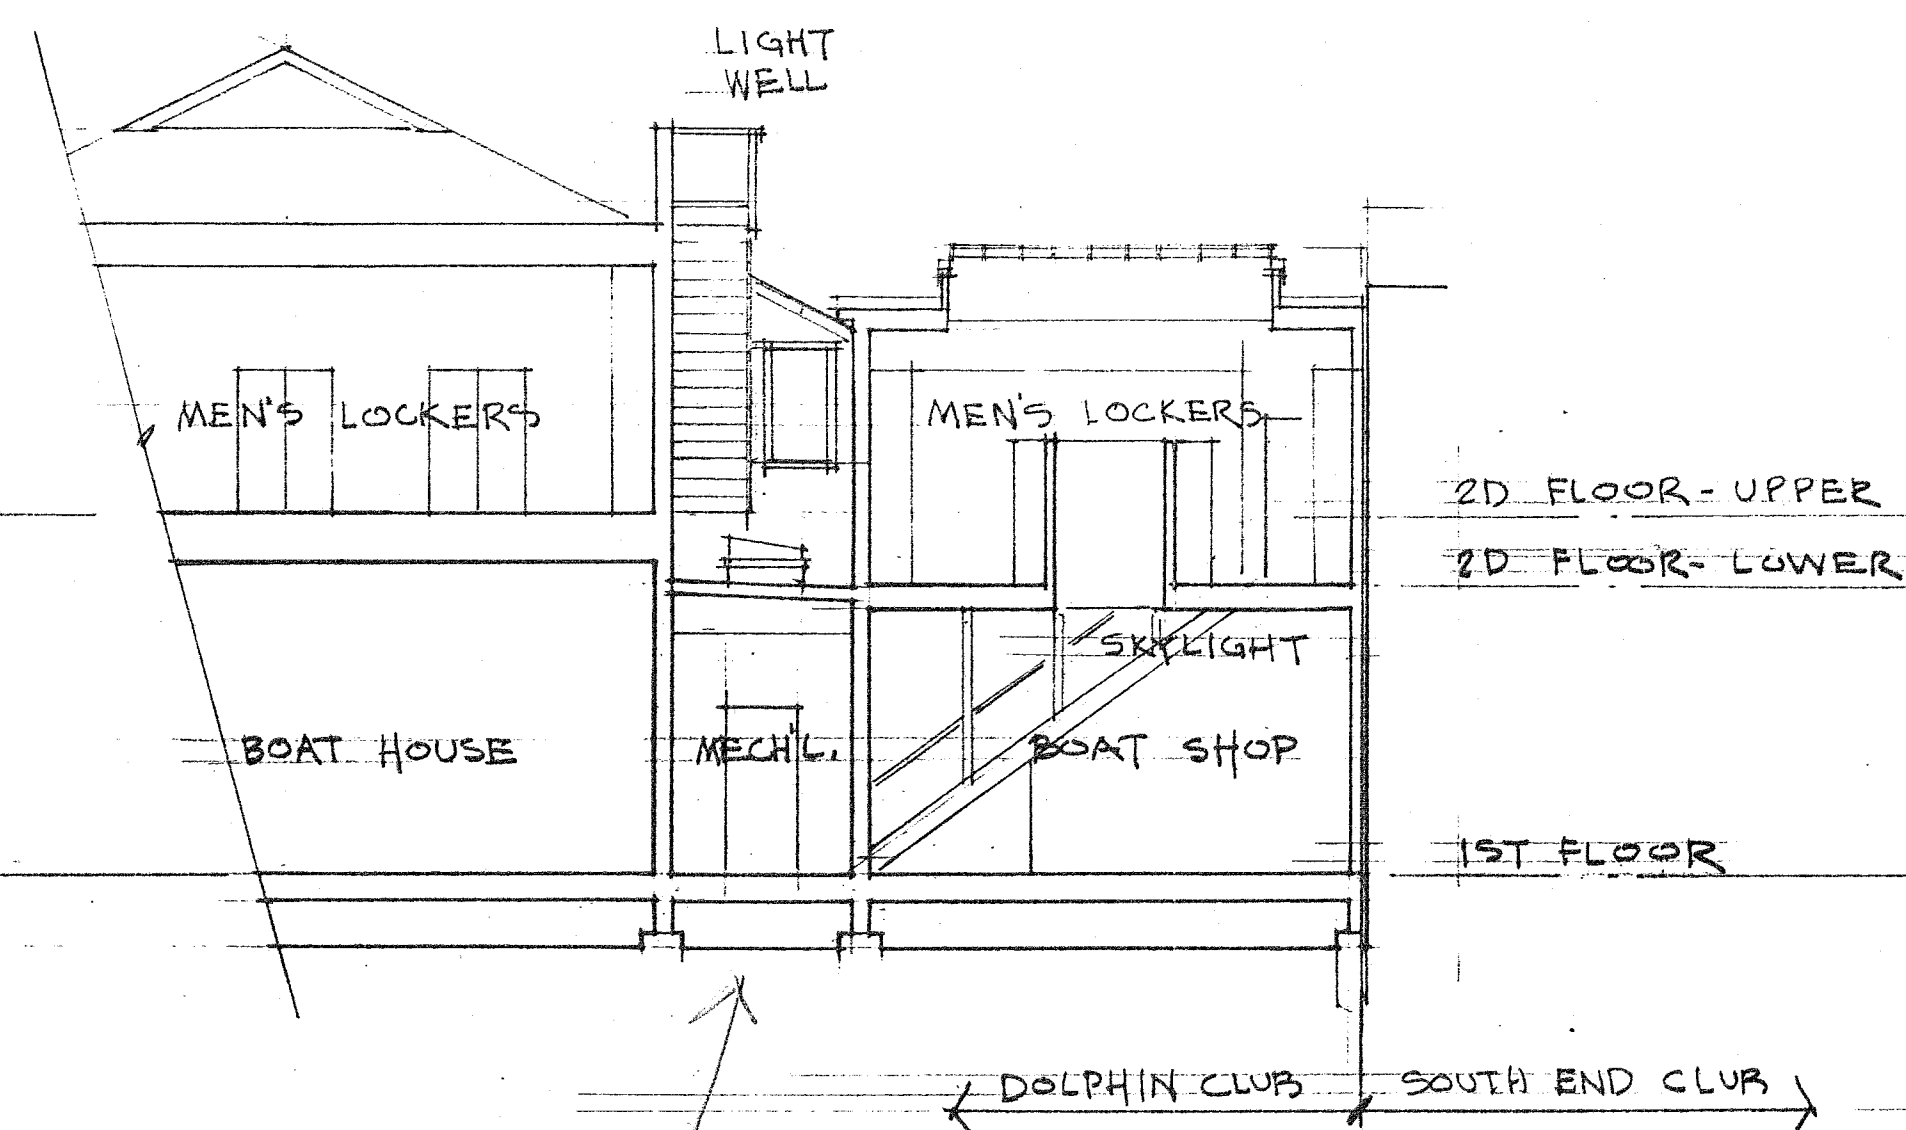

③ CROSS SECTION -
EXISTING $\frac{1}{8"} = 1'-0"$

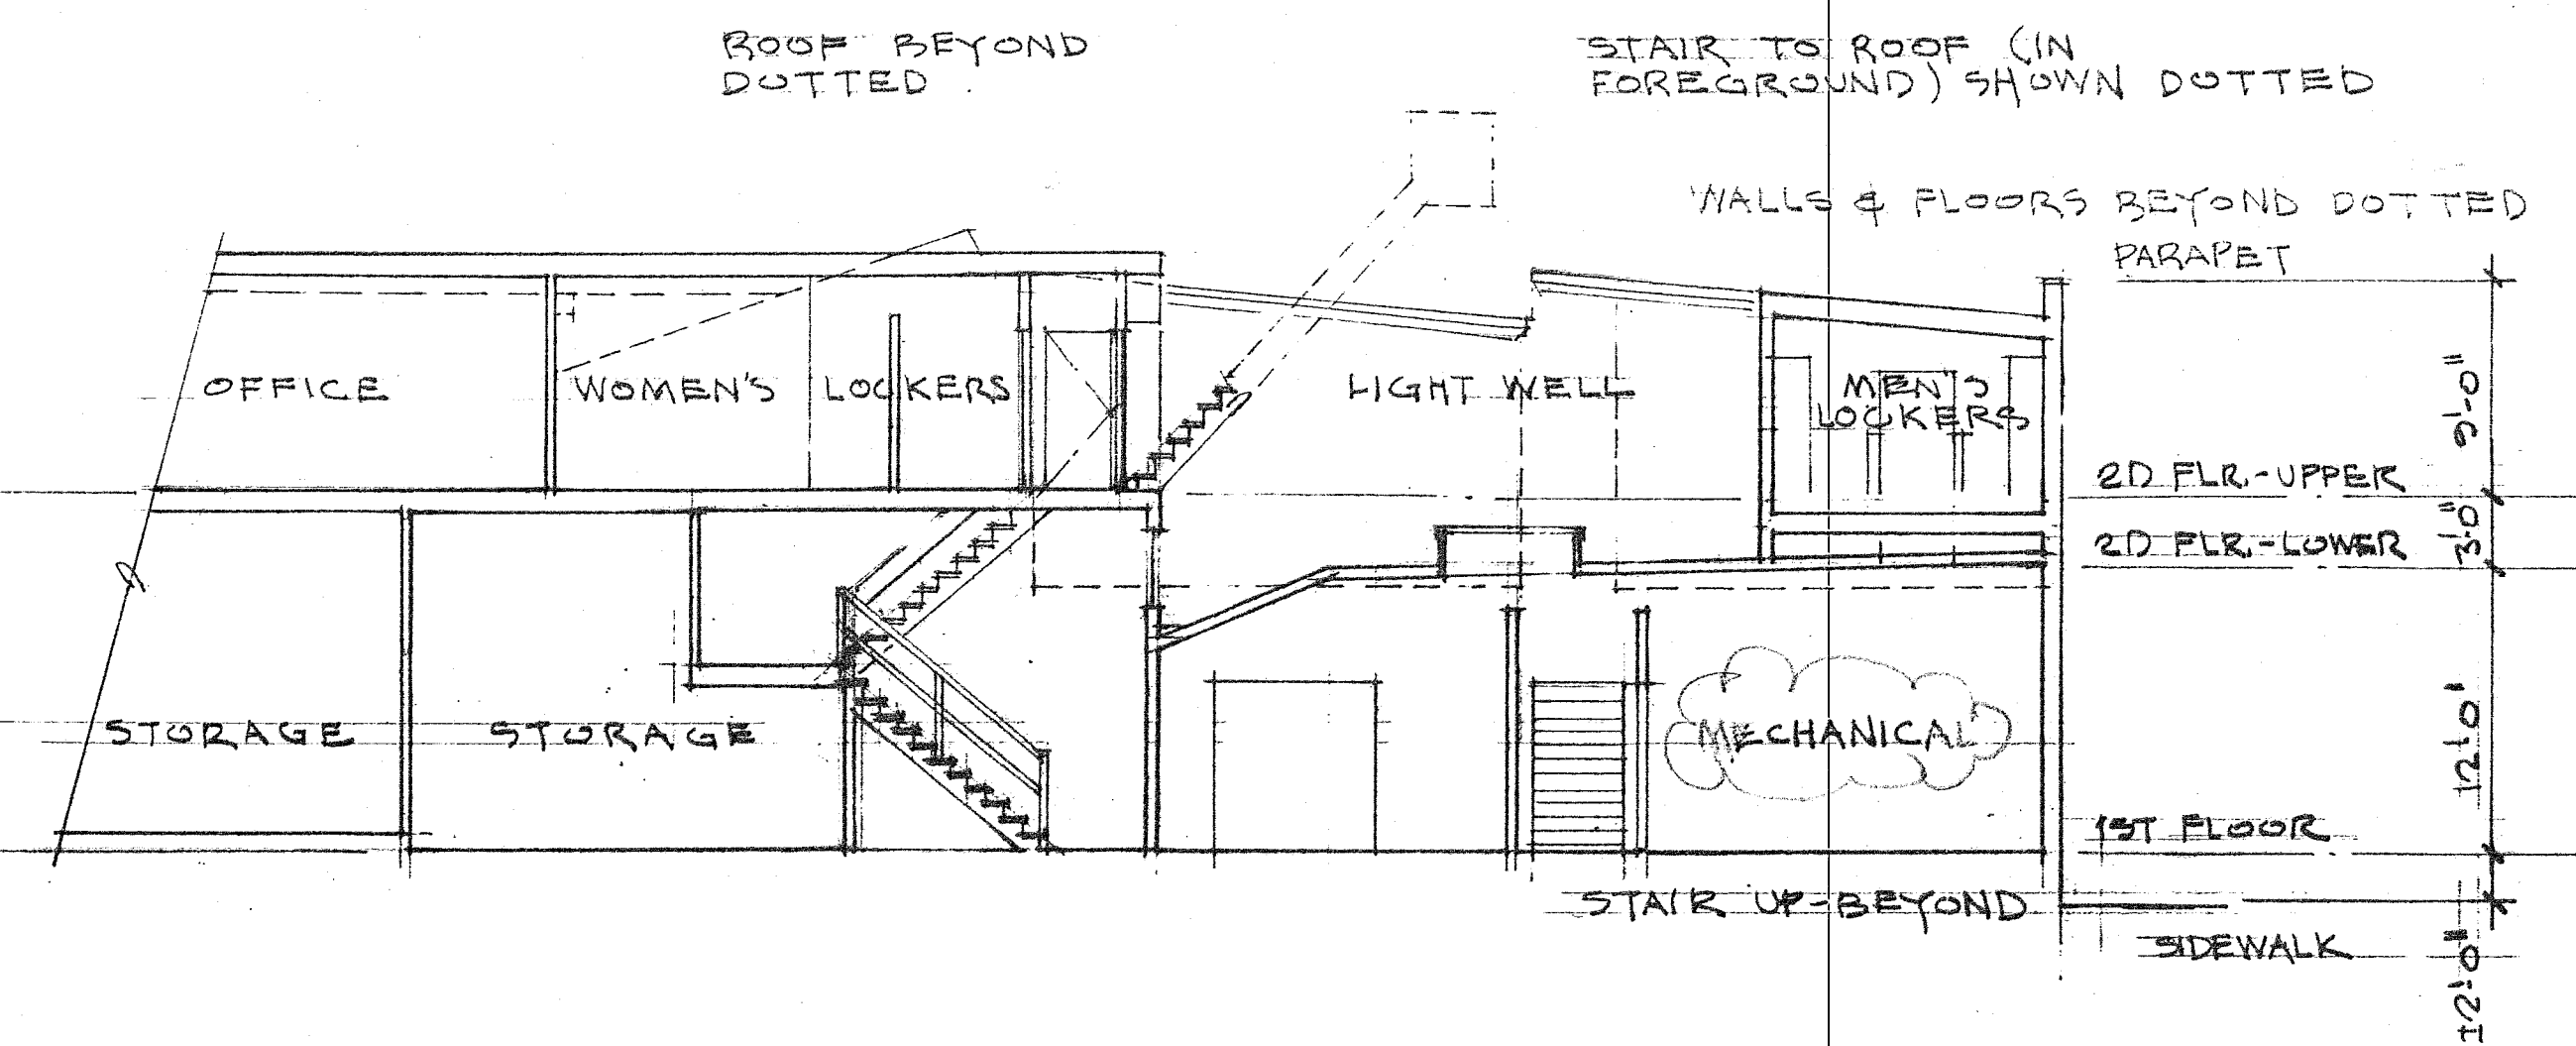

① LONGITUDINAL SECTION - EXISTING
 $\frac{1}{8"} = 1'-0"$