


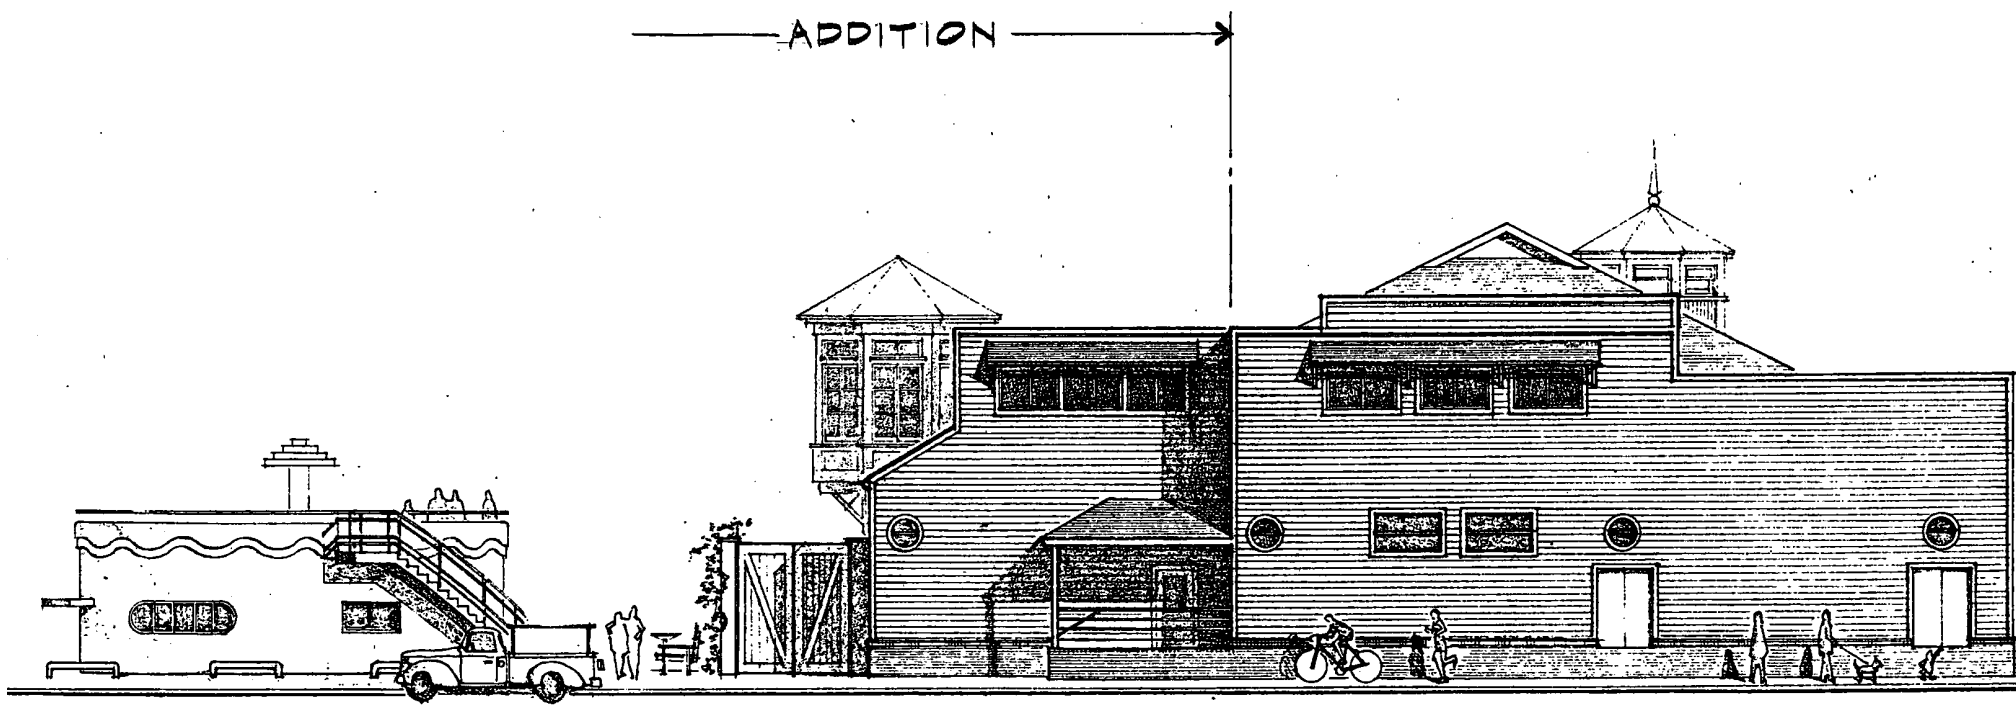


SOUTH ELEVATION

$\frac{1}{16}'' = 1'-0''$

10-13-87

-Preliminary-
an ADDITION for

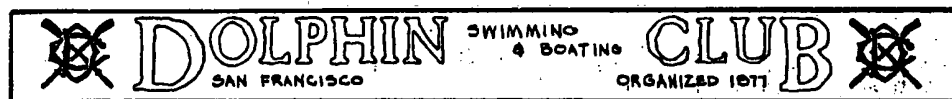

4