



1/8" SCALE SKETCH FOR BUILDING TO BE ERECTED AT DOUGLAS, MICH.  
G. LESLIE DUNN, OWNER CARL HOIERMAN ARCH'T.

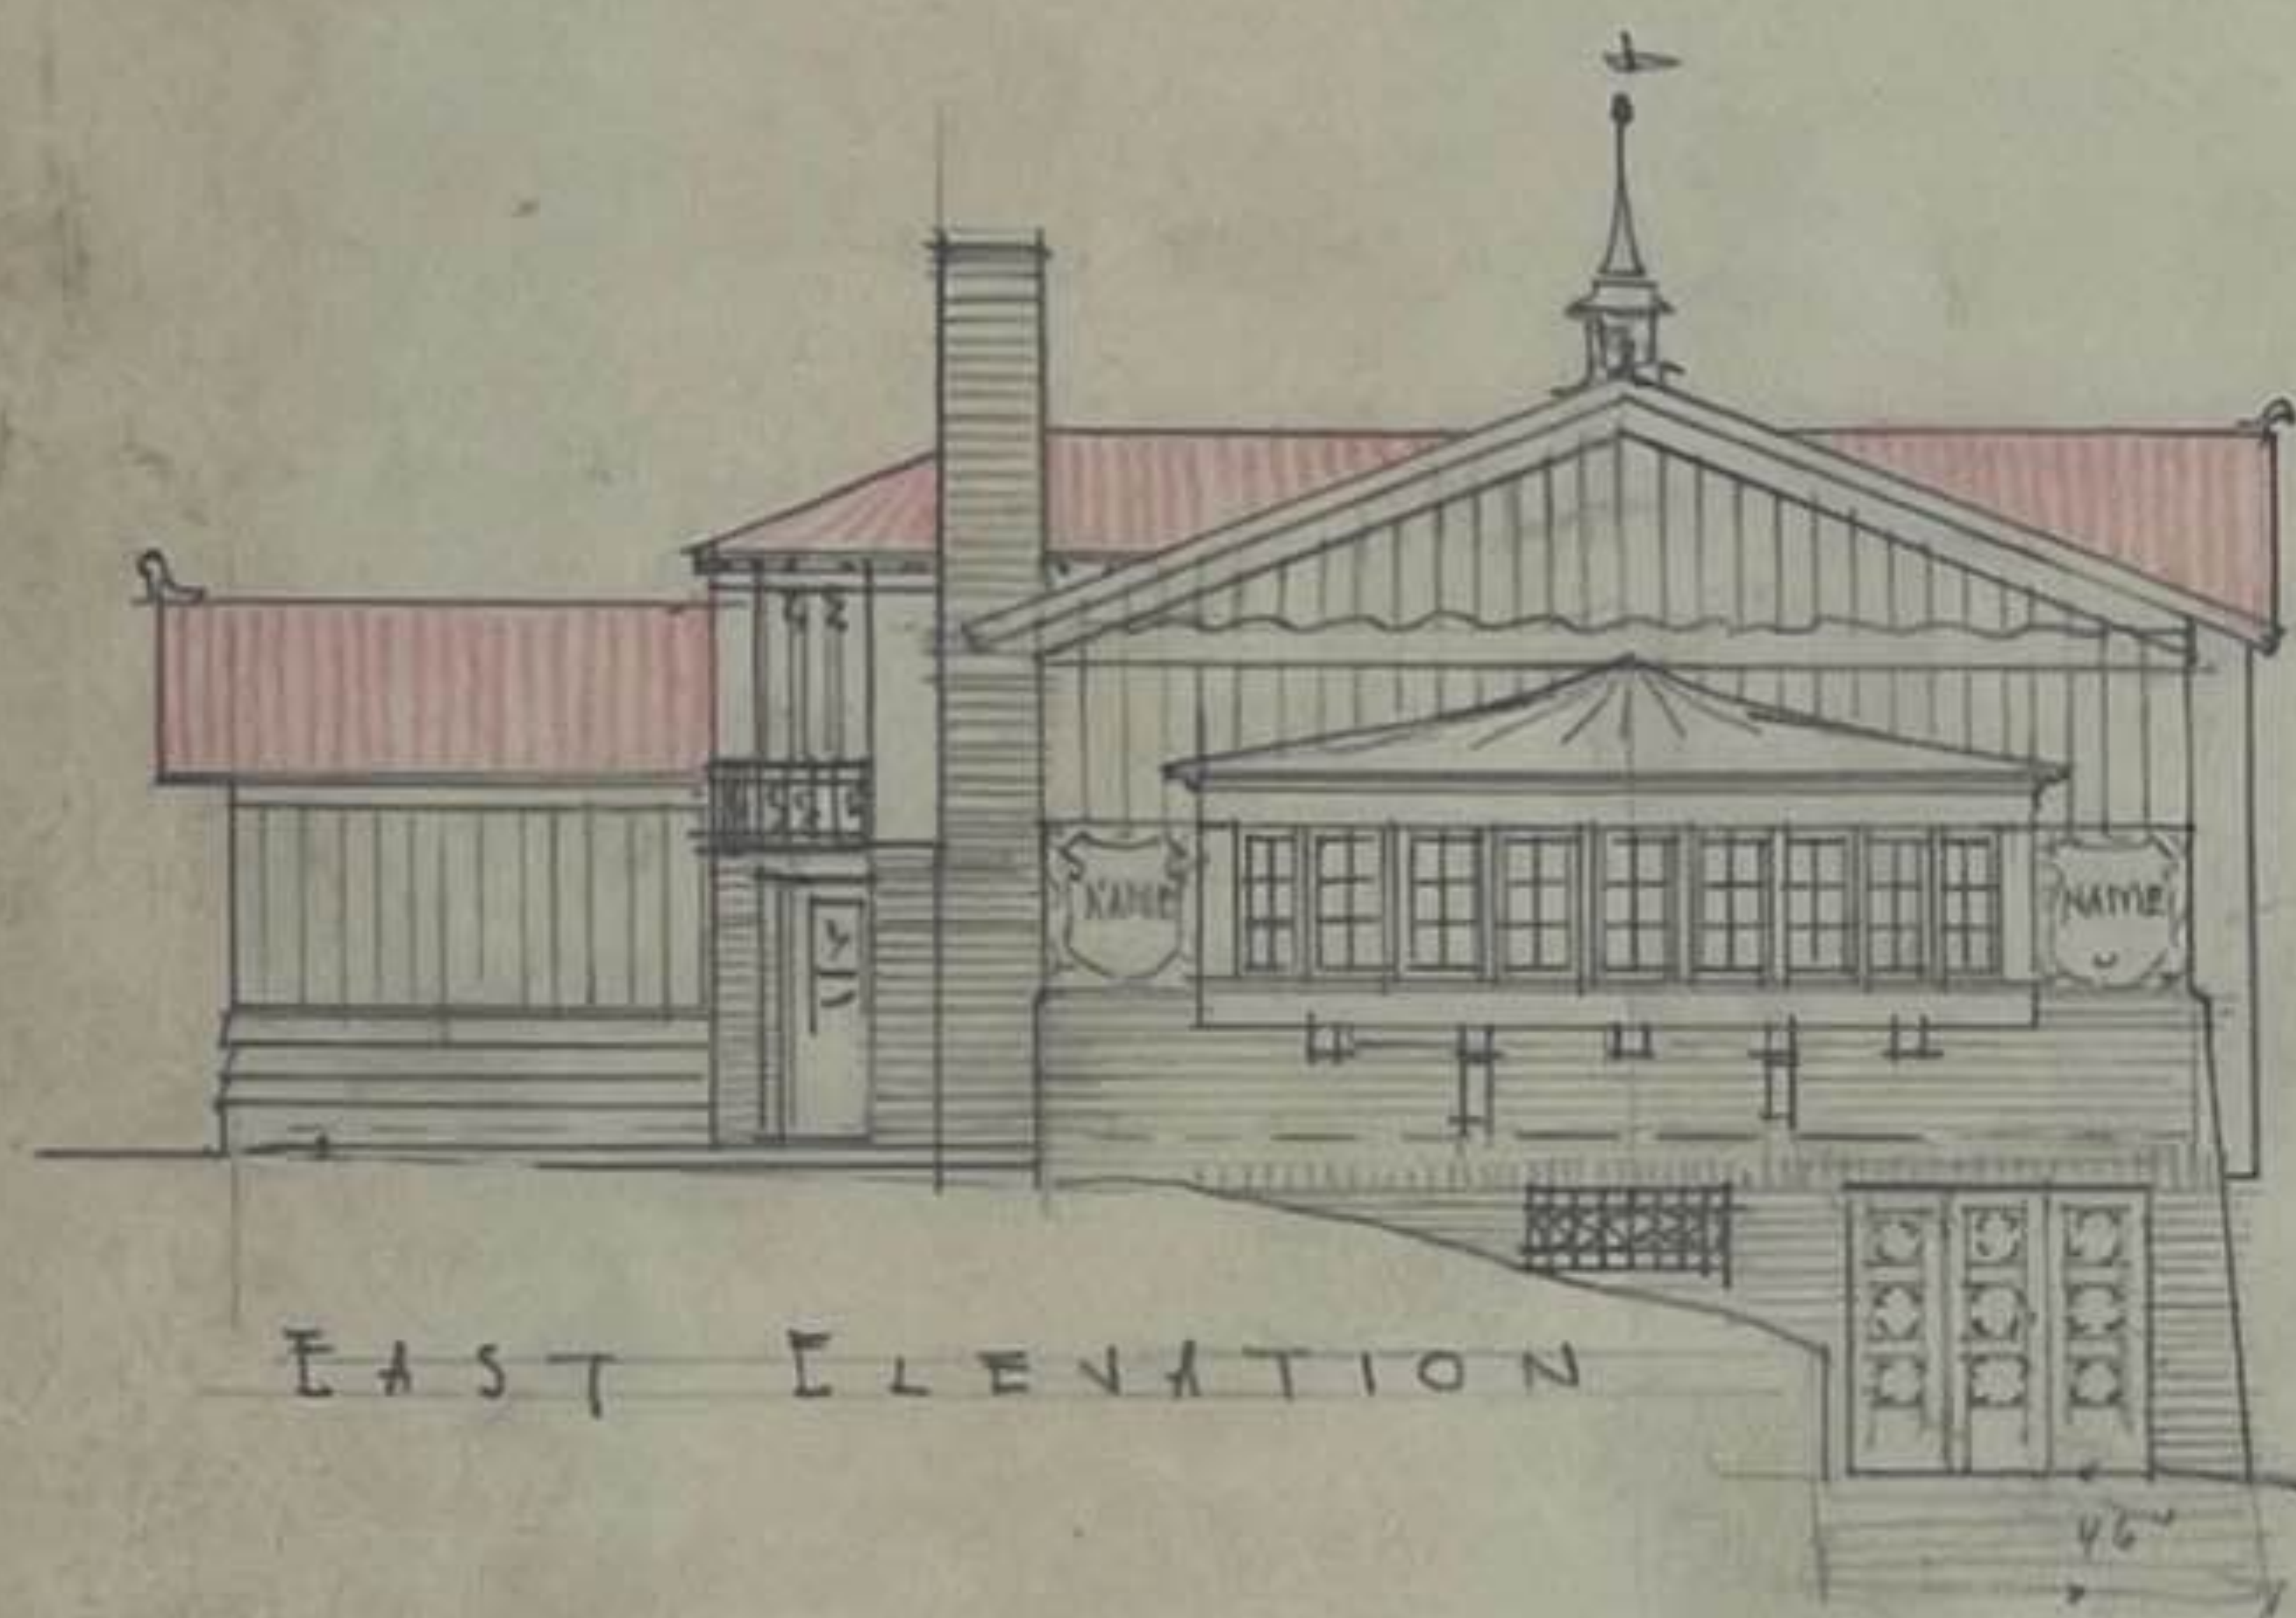

EAST ELEVATION



SOUTH ELEVATION

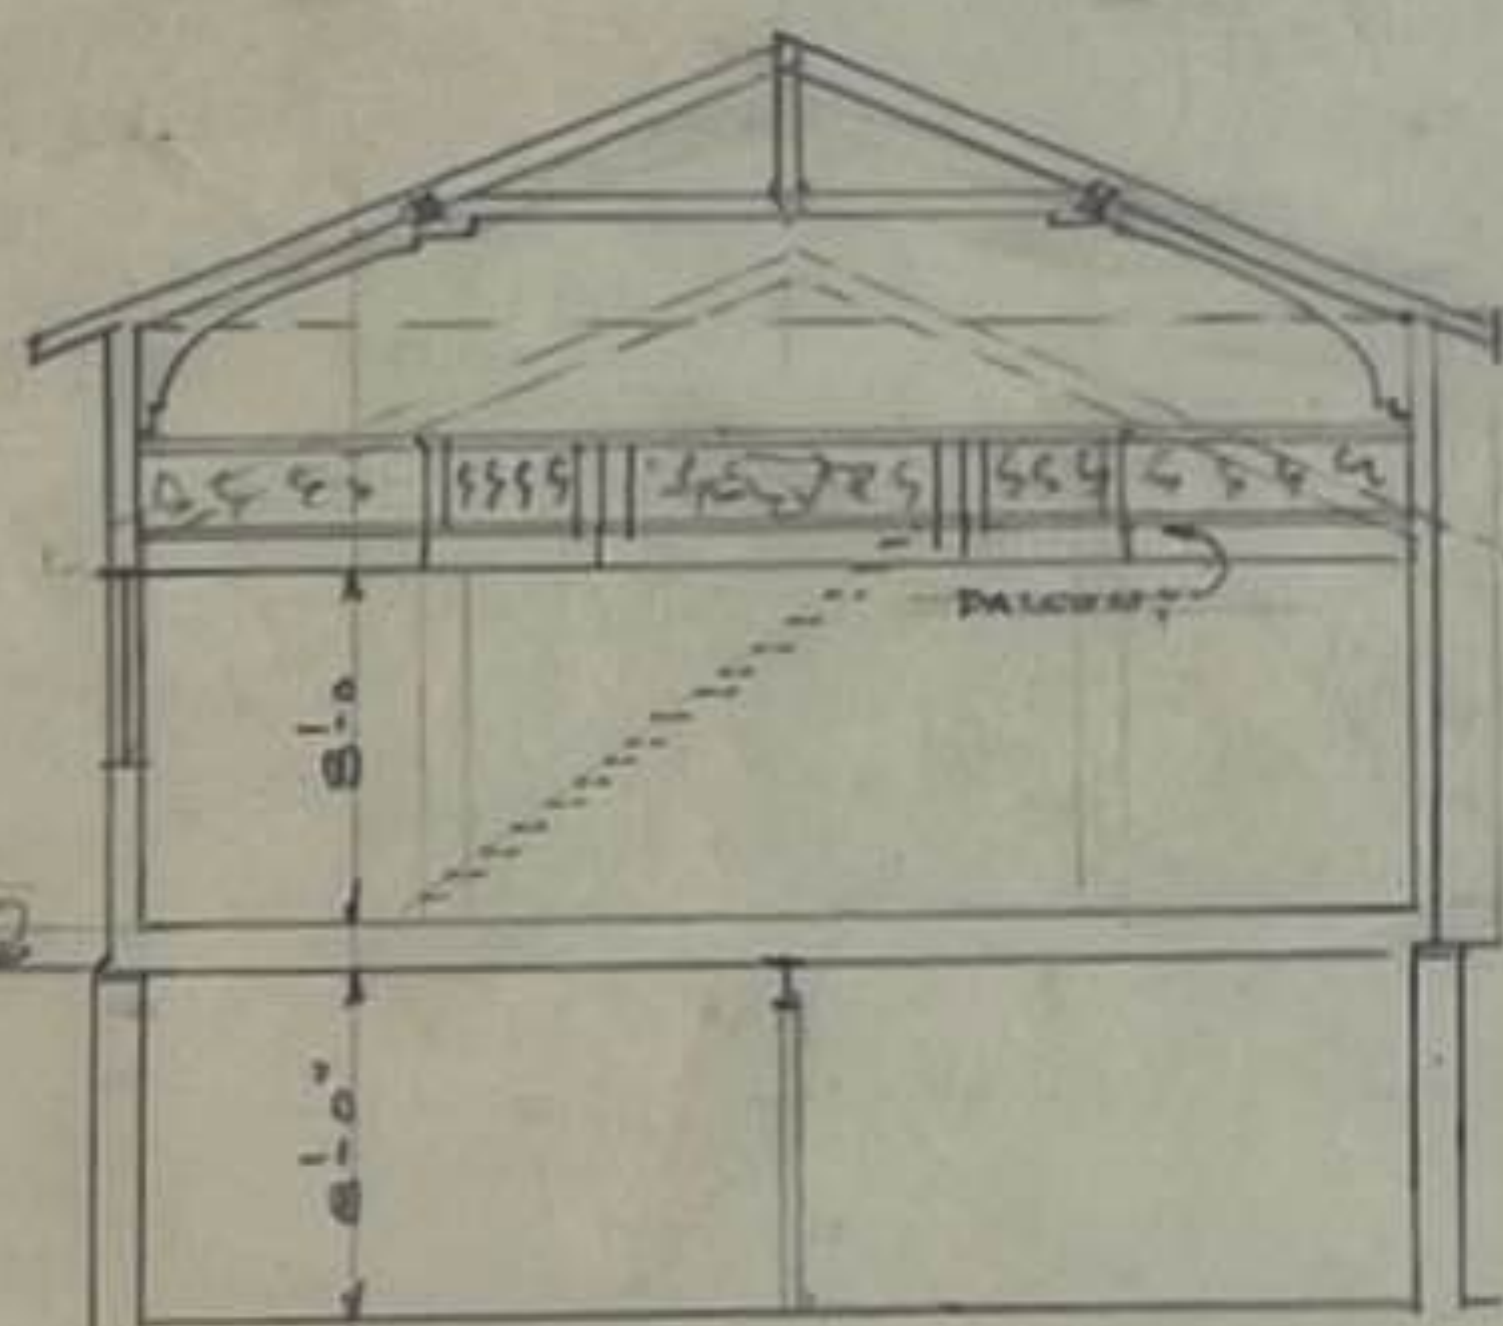

SECTION



NORTH ELEVATION