
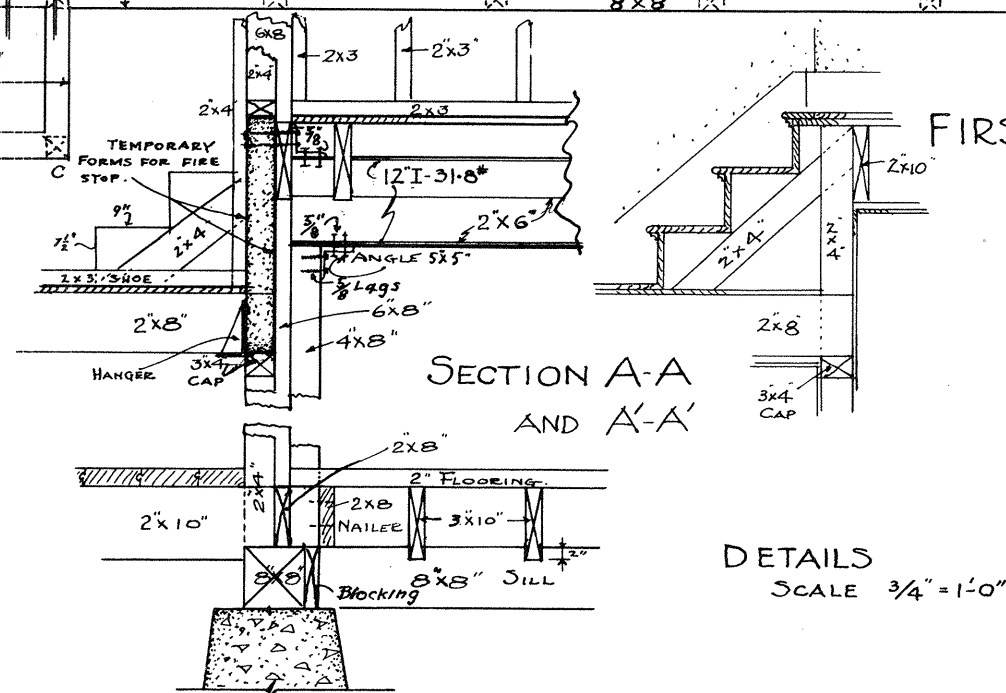
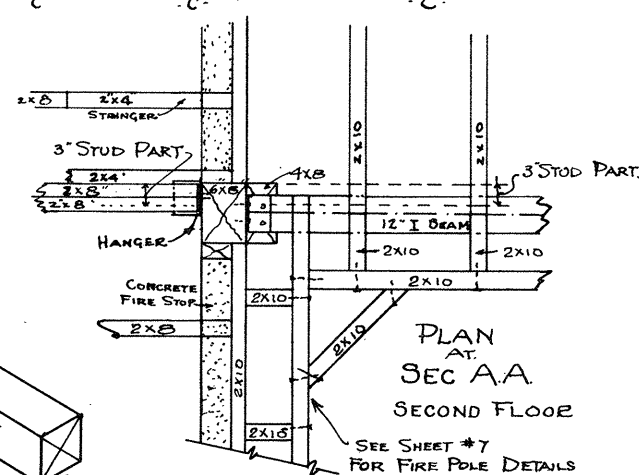
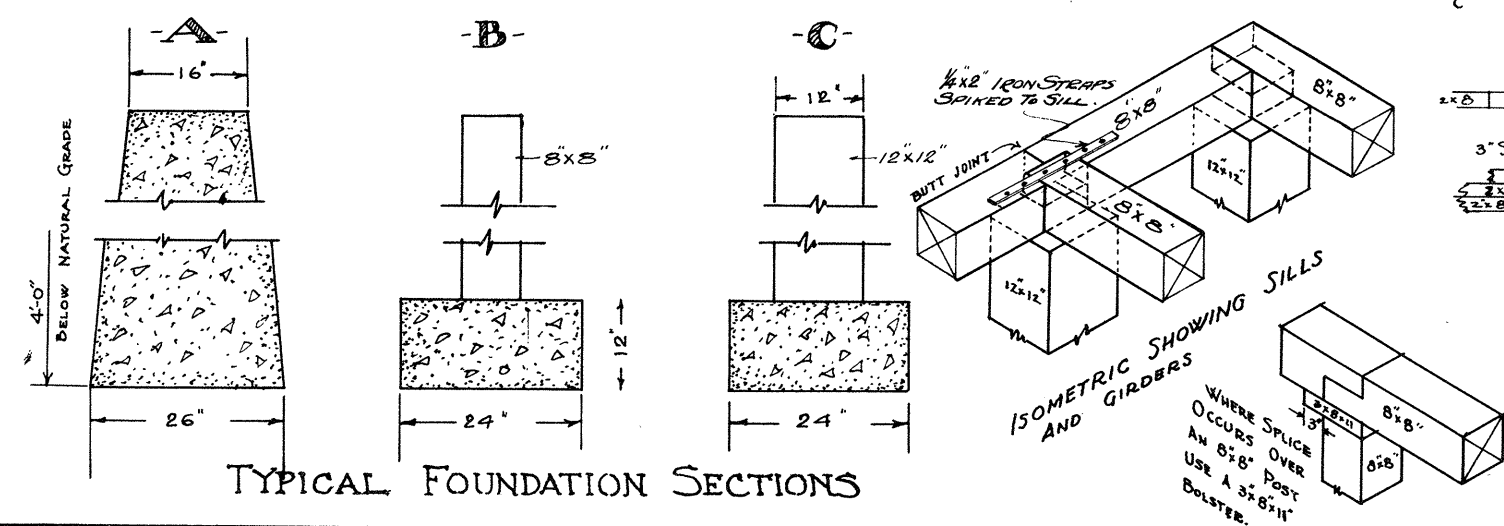
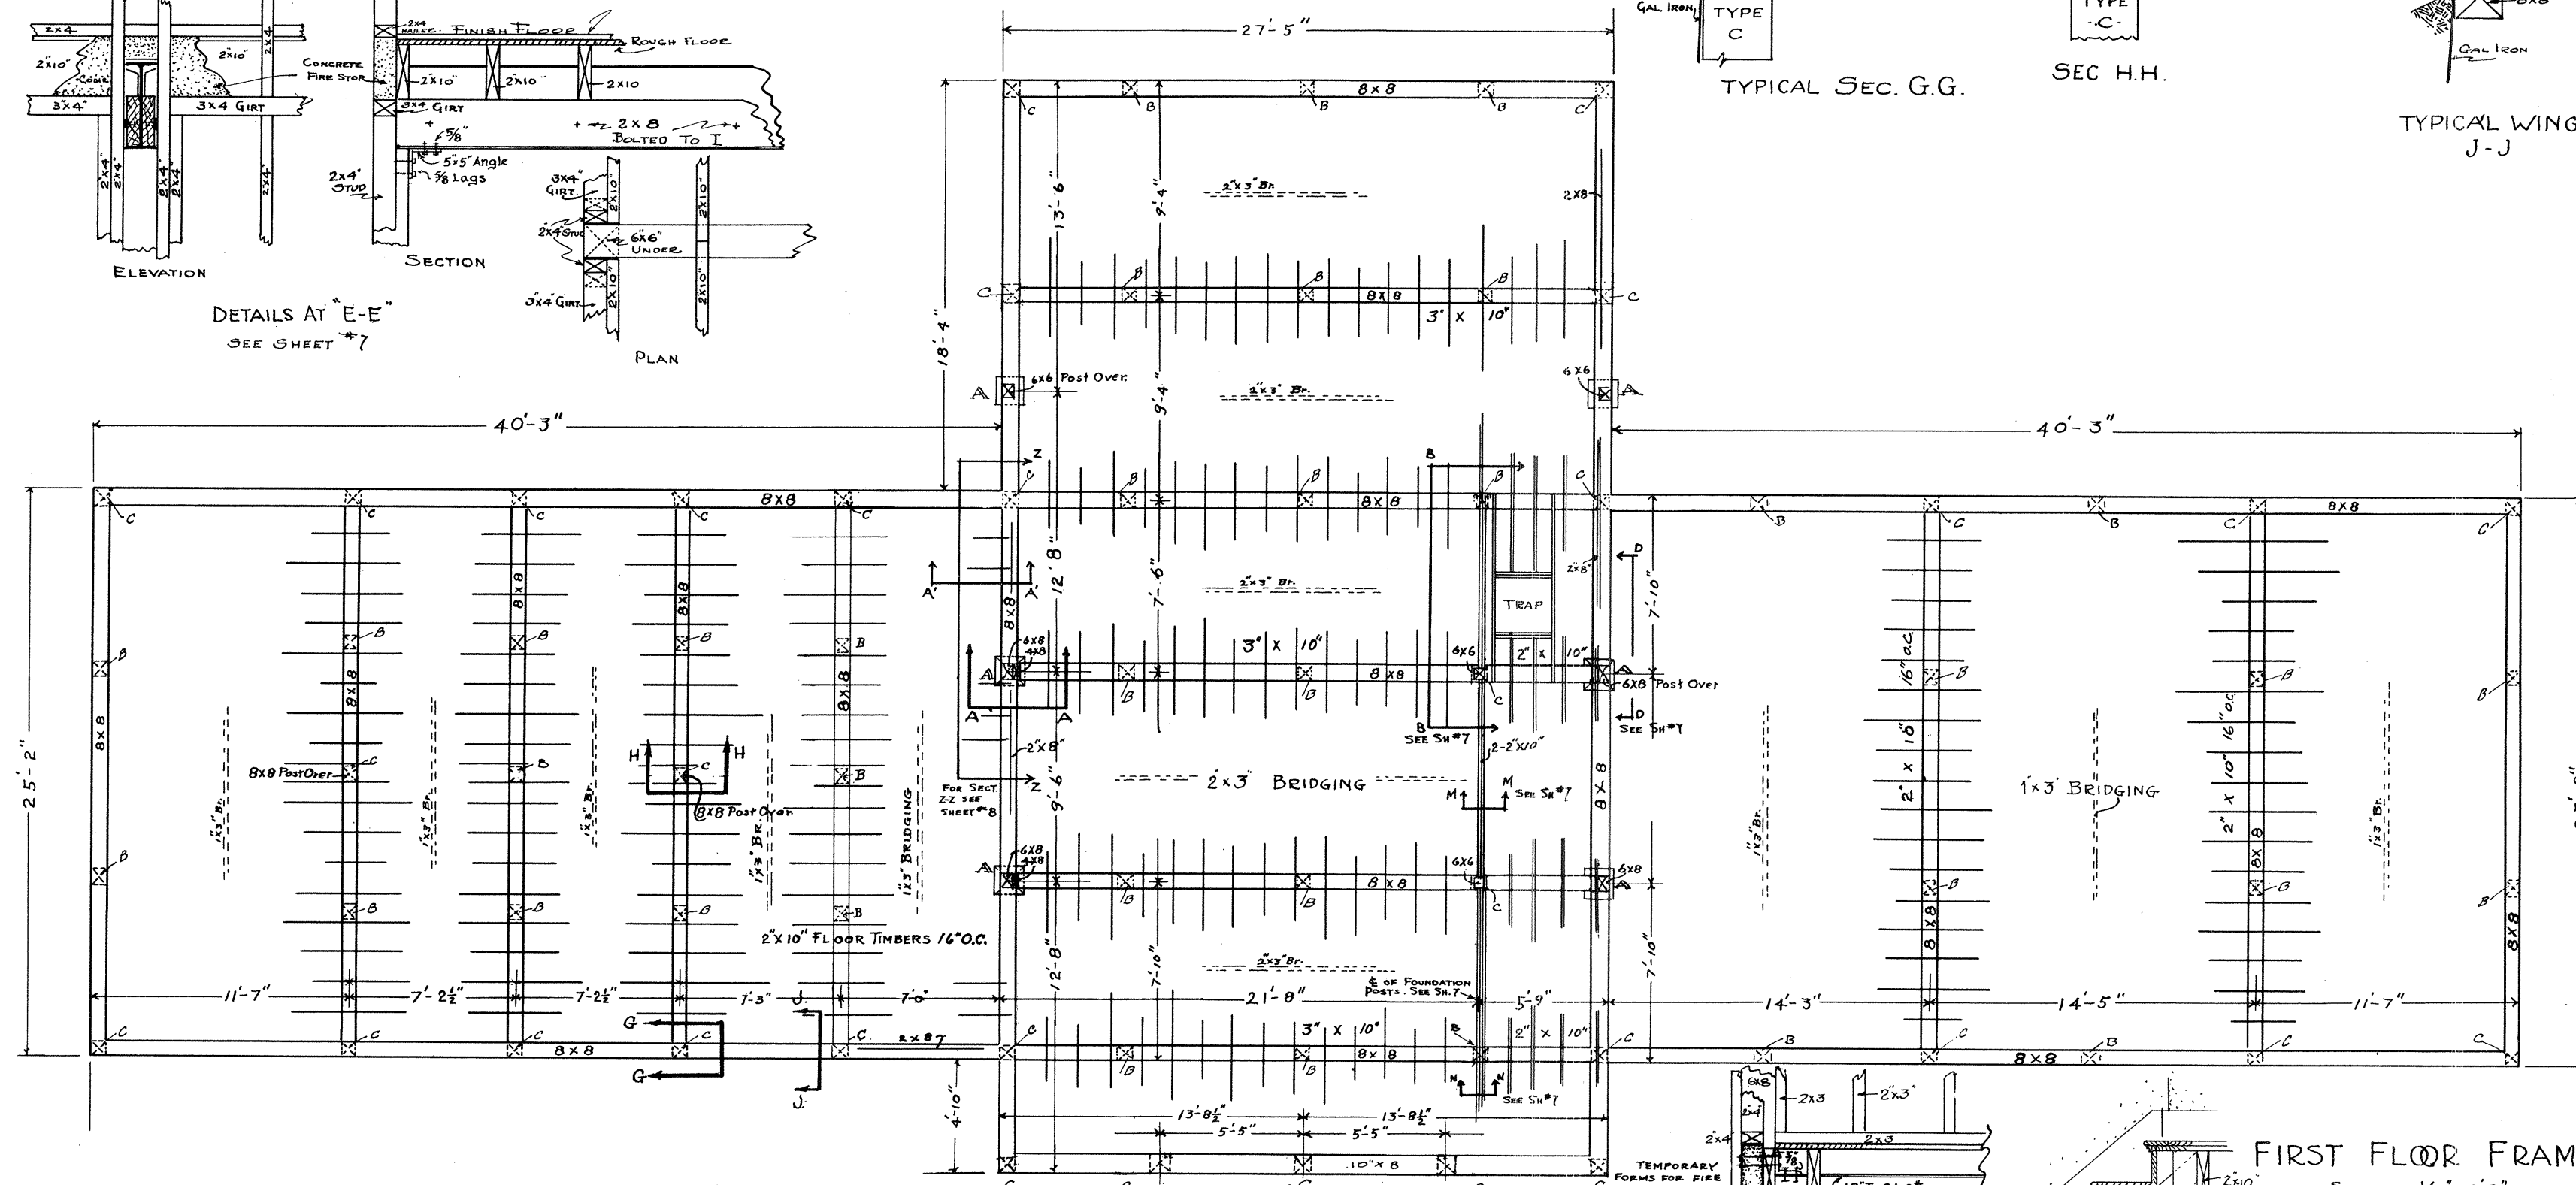


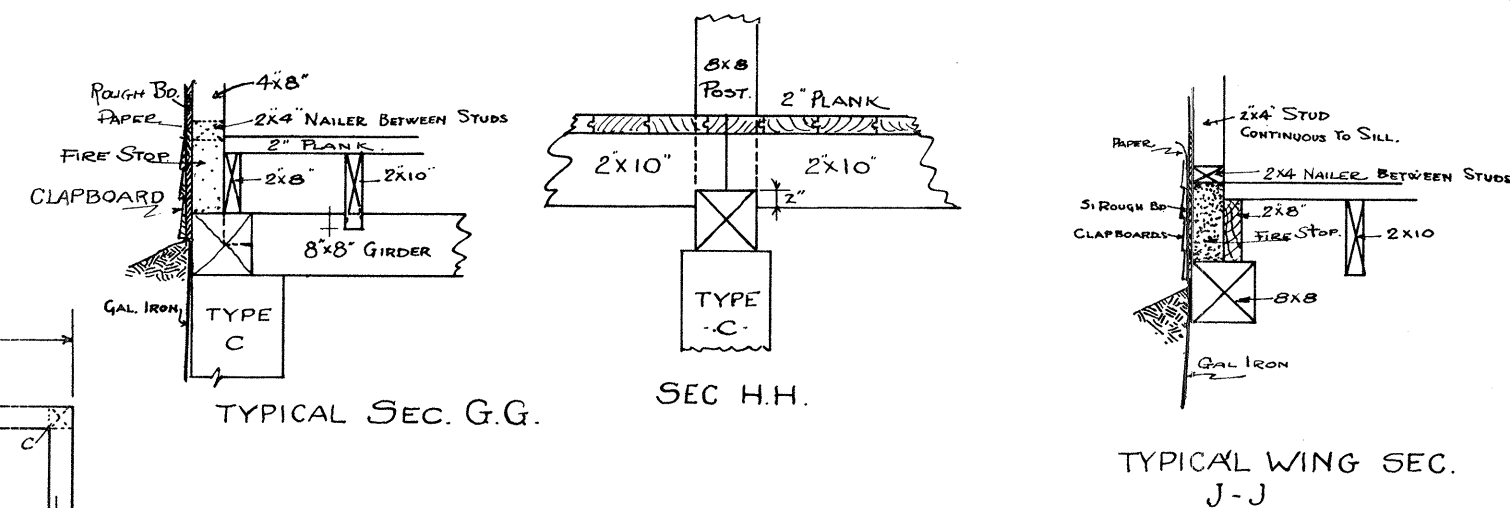

FIRST FLOOR FRAMING
SCALE 1/4" = 1'-0"

PASSAMAQUODDY BAY TIDAL POWER DEVELOPMENT

TEMPORARY BUILDINGS
UTILITIES BUILDING

Sheet # 6 of 12 sheets Date OCT-35
UNITED STATES ENGINEER OFFICE
BOSTON, MAINE

JOHN CALVIN STEVENS. F. A. I. A.
JOHN HOWARD STEVENS, A. I. A.
ARCHITECTS. PORTLAND, MAINE

Submitted by: [Signature]
1st Lt. C. of E. U.S.A.
Approved: [Signature]
MAJOR, C. of E. U.S.A.
DISTRICT ENGINEER