



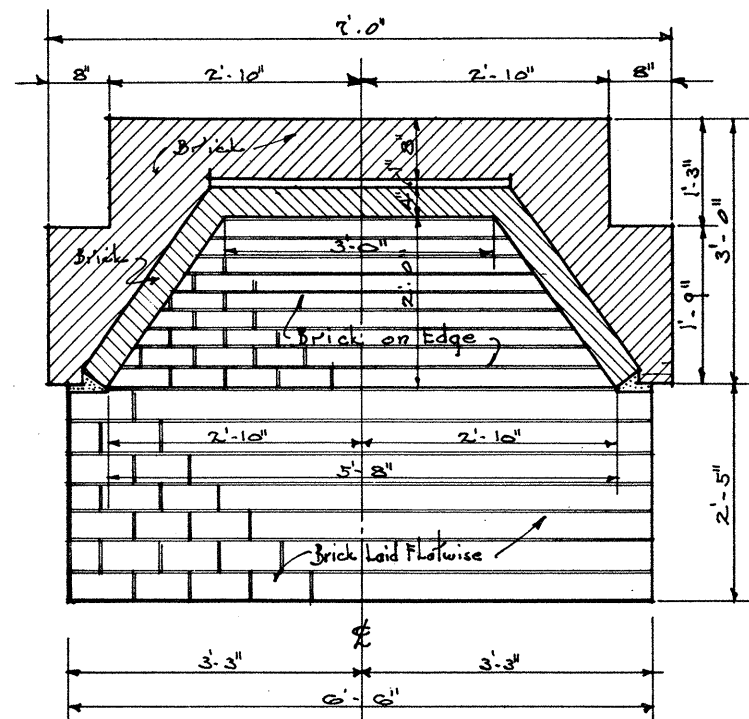


PLAN OF LIVING R.M. FIREPLACE -
Scale 3/4" = 1'-0"

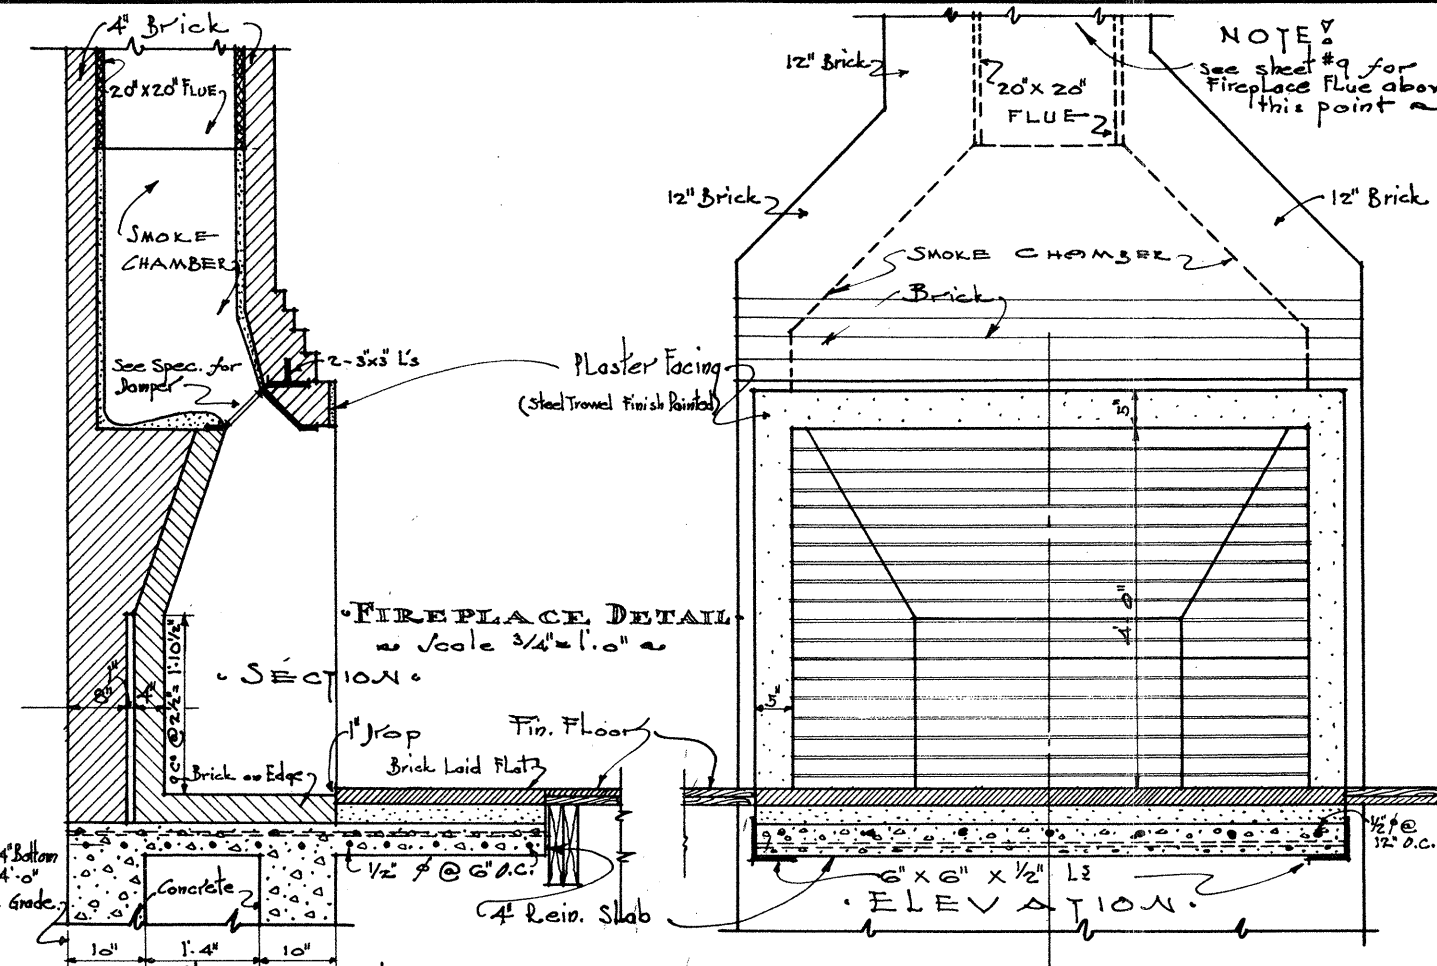



FIREPLACE DETAIL -
Scale 3/4" = 1'-0"

NOTE:
See sheet #9 for
Fireplace Flue above
this point

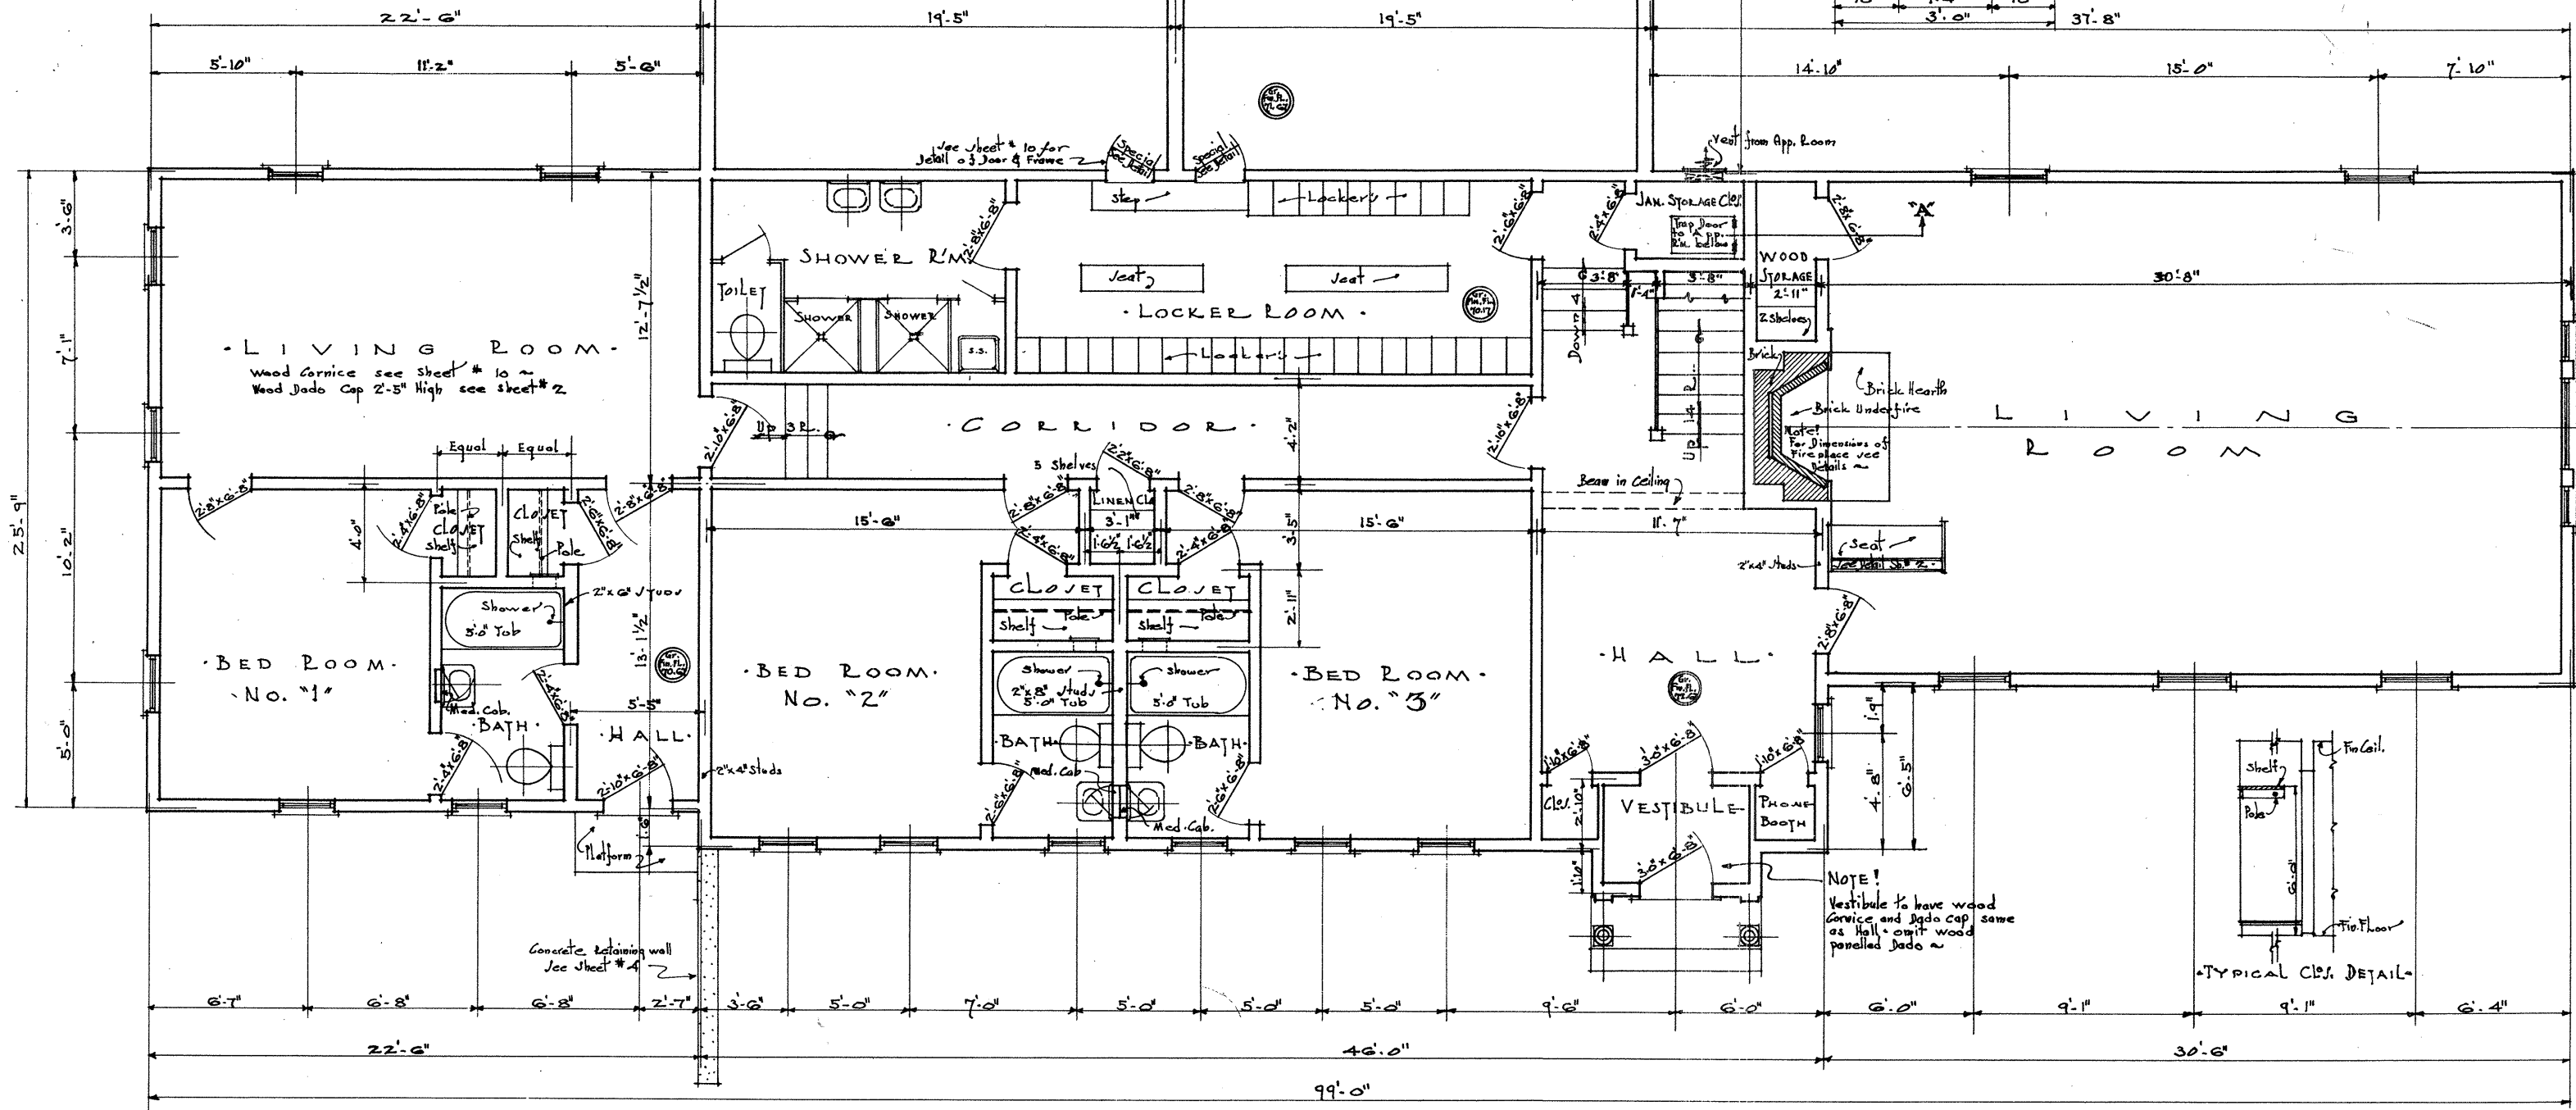

PLAN OF FIRST FLOOR -
Scale 1/4" = 1'-0"

3/4" GRAPHIC SCALE -

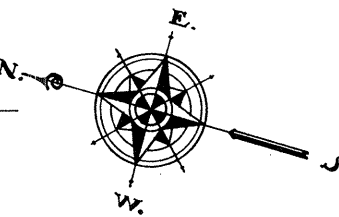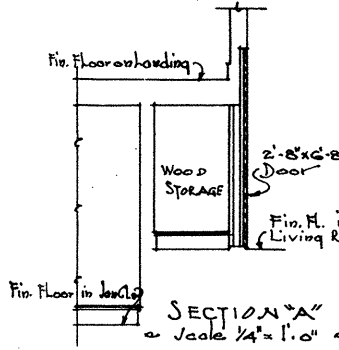

PASSAMAQUODDY BAY
TIDAL POWER DEVELOPMENT
TEMPORARY BUILDINGS
GUEST HOUSE
Sheet # 1 of 15 sheets Date Sept 20, 45
UNITED STATES ENGINEER OFFICE
EASTPORT, MAINE
JOHN P. THOMAS, A.E.A.
ARCHITECT
PORTLAND, MAINE
Submitted by *[Signature]*
Approved by *[Signature]*