


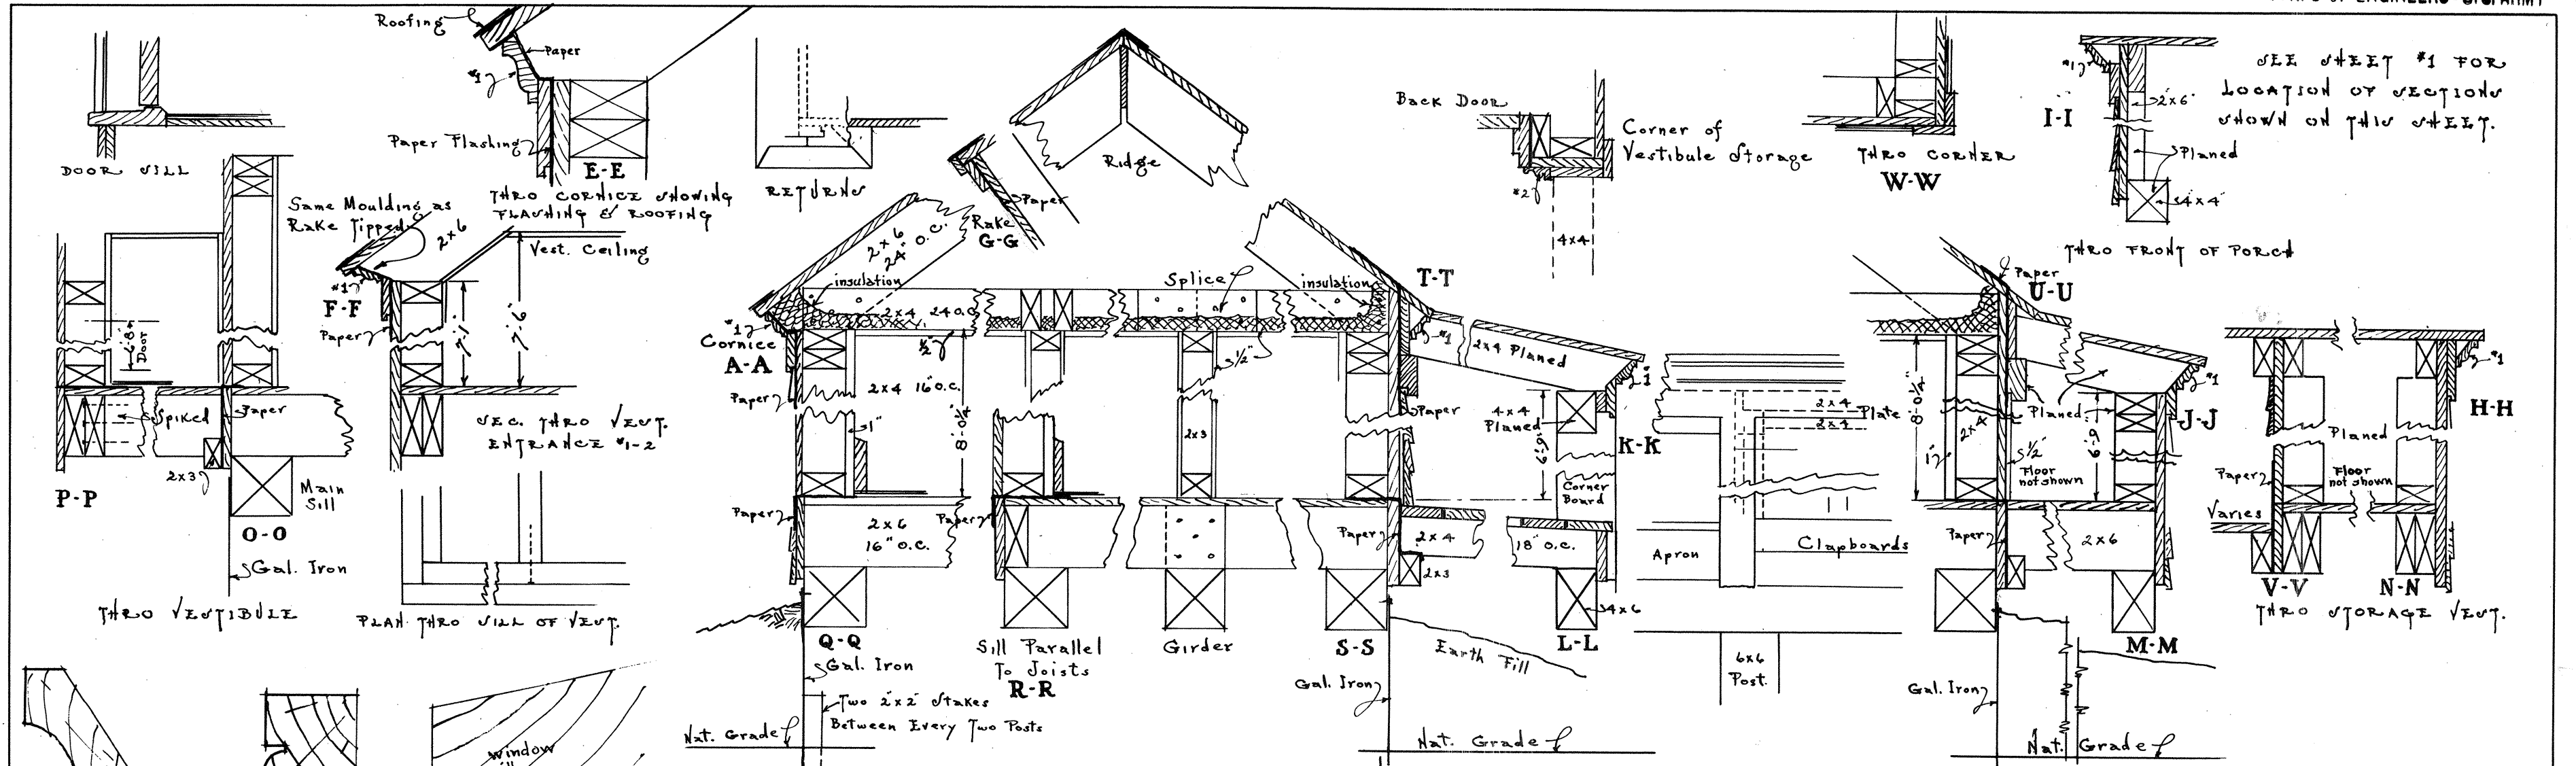
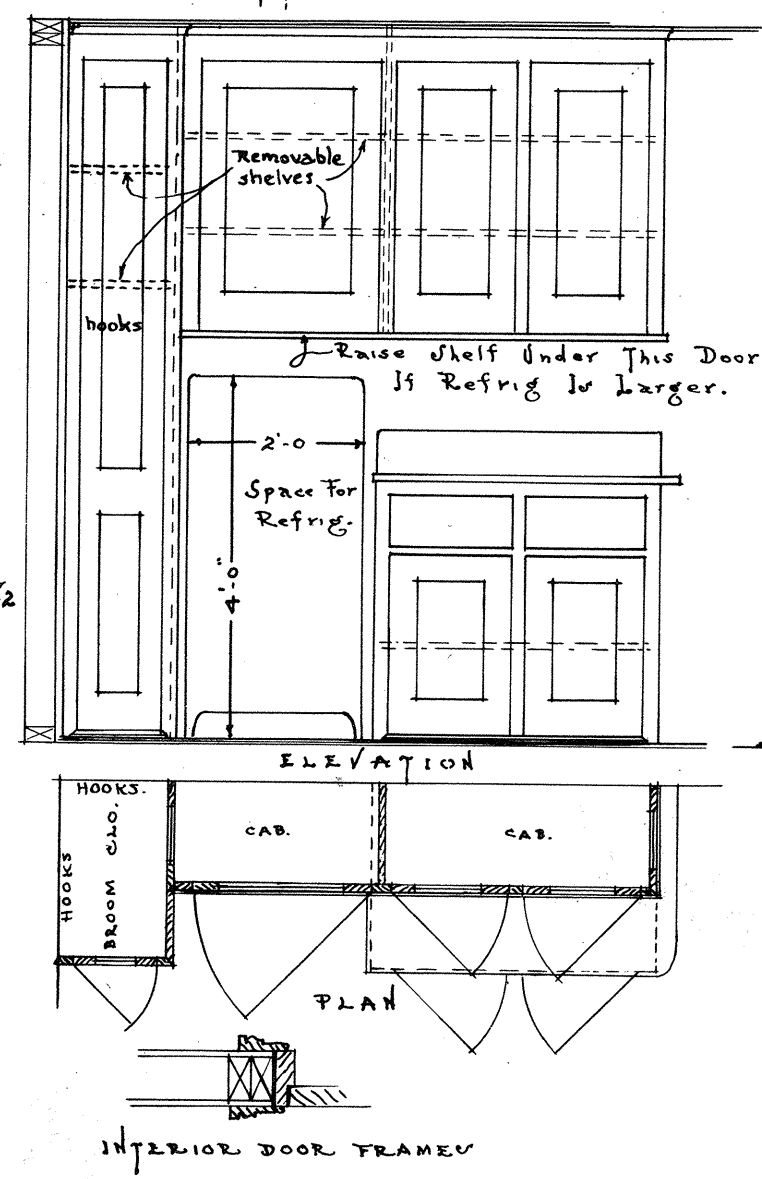


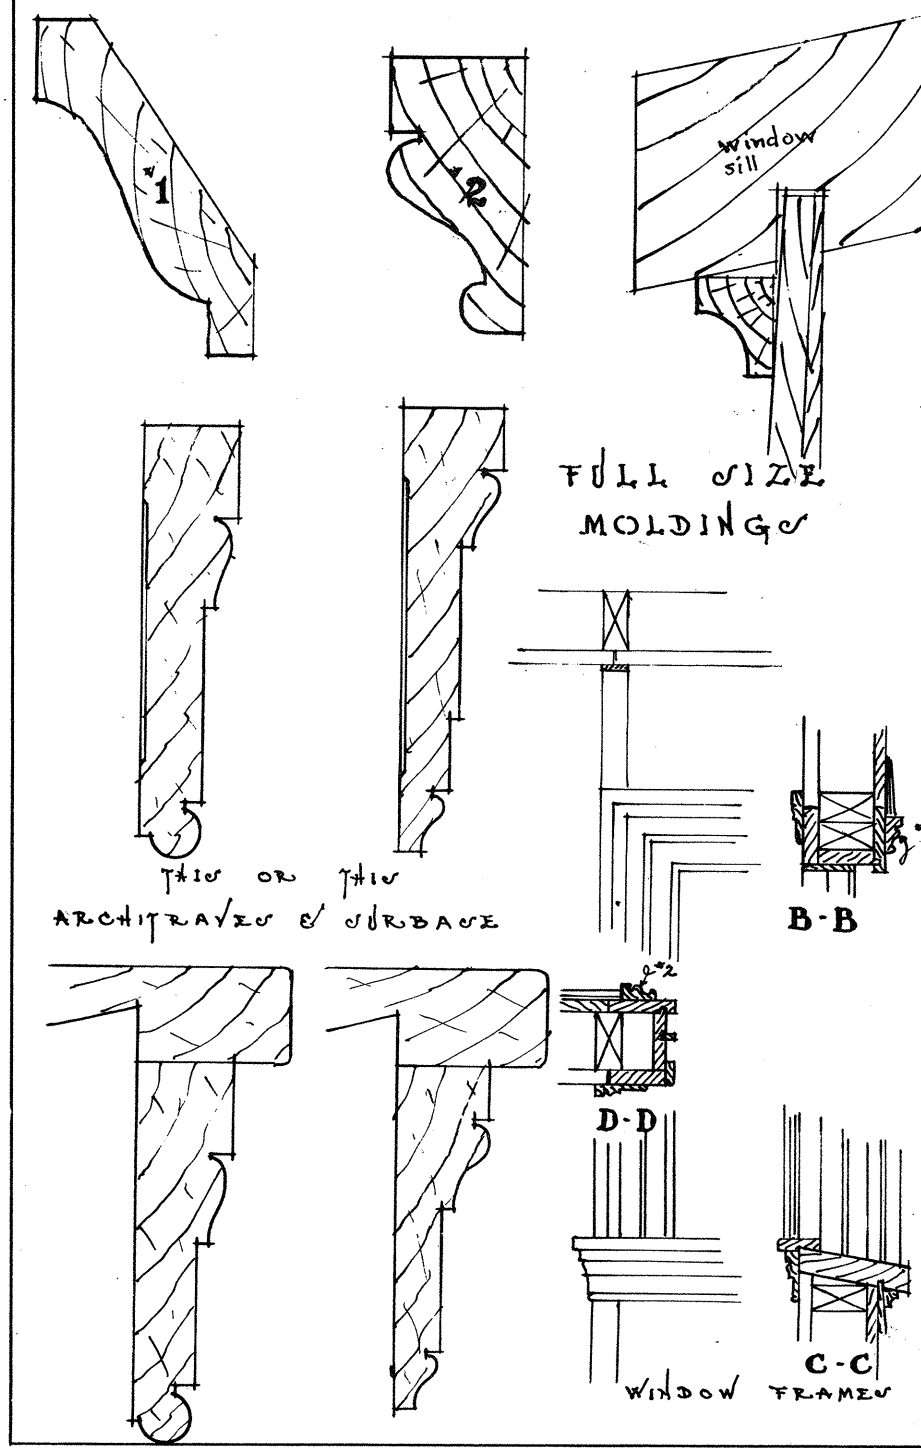

SCALE OF SECTIONS
1/2" = 1'-0"

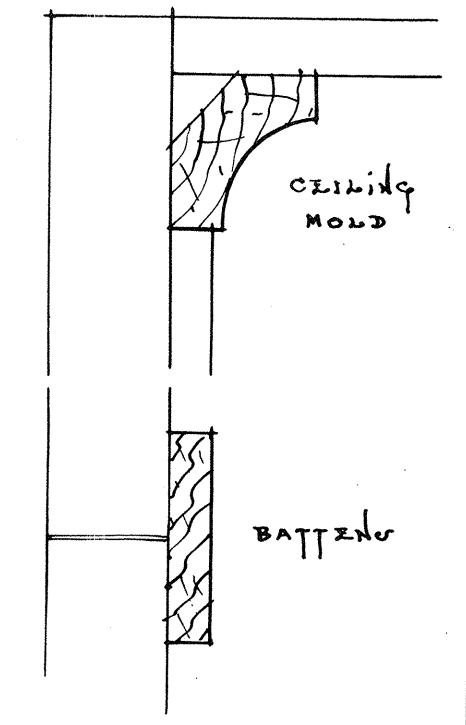

SCALE OF CASEWORK
3/4" = 1'-0"

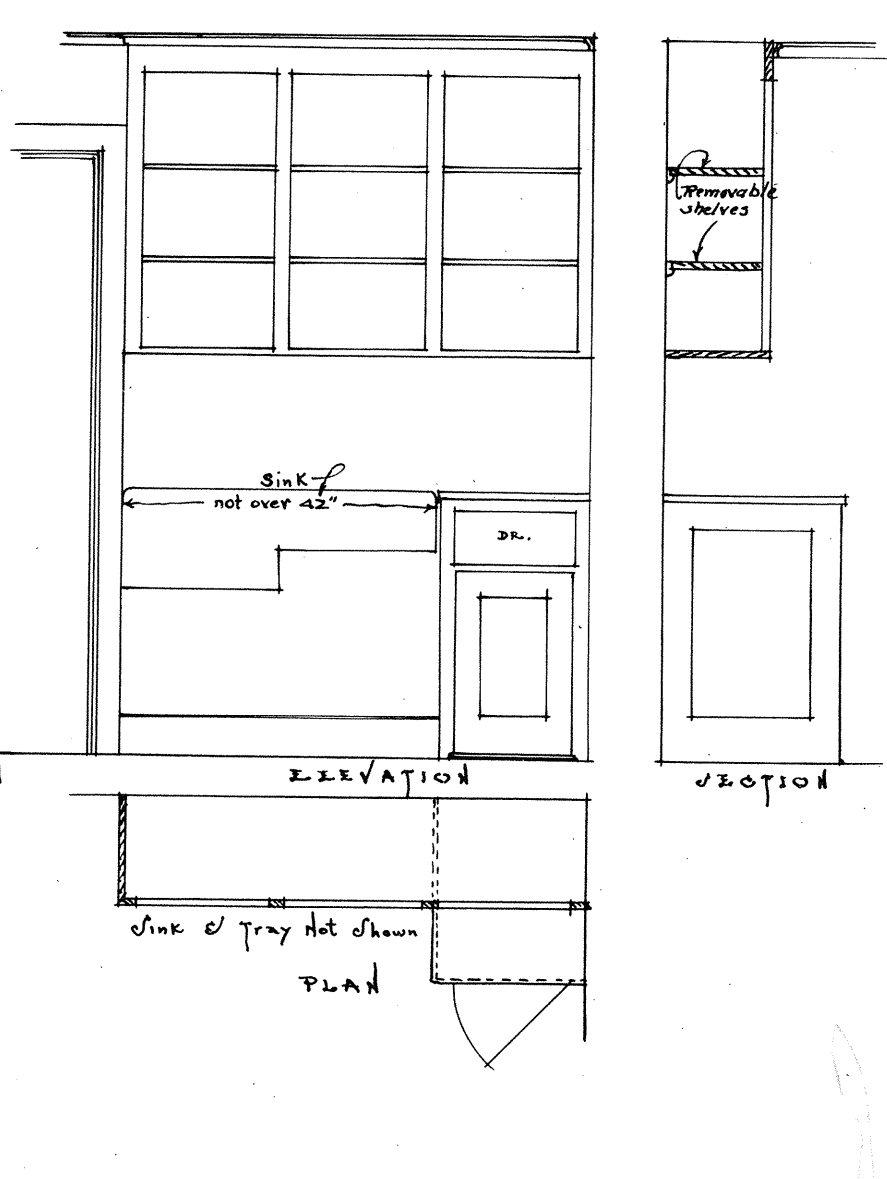

PASSAMAQUODDY BAY
TIDAL POWER DEVELOPMENT
TEMPORARY BUILDINGS
TYPE A
Sheet # 3 of 4 sheets Date Aug. 35
UNITED STATES ENGINEER OFFICE
EASTPORT, MAINE
JOHN CALVIN STEVENS, F. A. I. A.
JOHN HOWARD STEVENS, A. I. A.
ARCHITECTS, PORTLAND, MAINE
Submitted by: [Signature]
Approved: [Signature]
MAJOR, CORP. OF U.S. ARMY
DISTRICT ENGINEER