
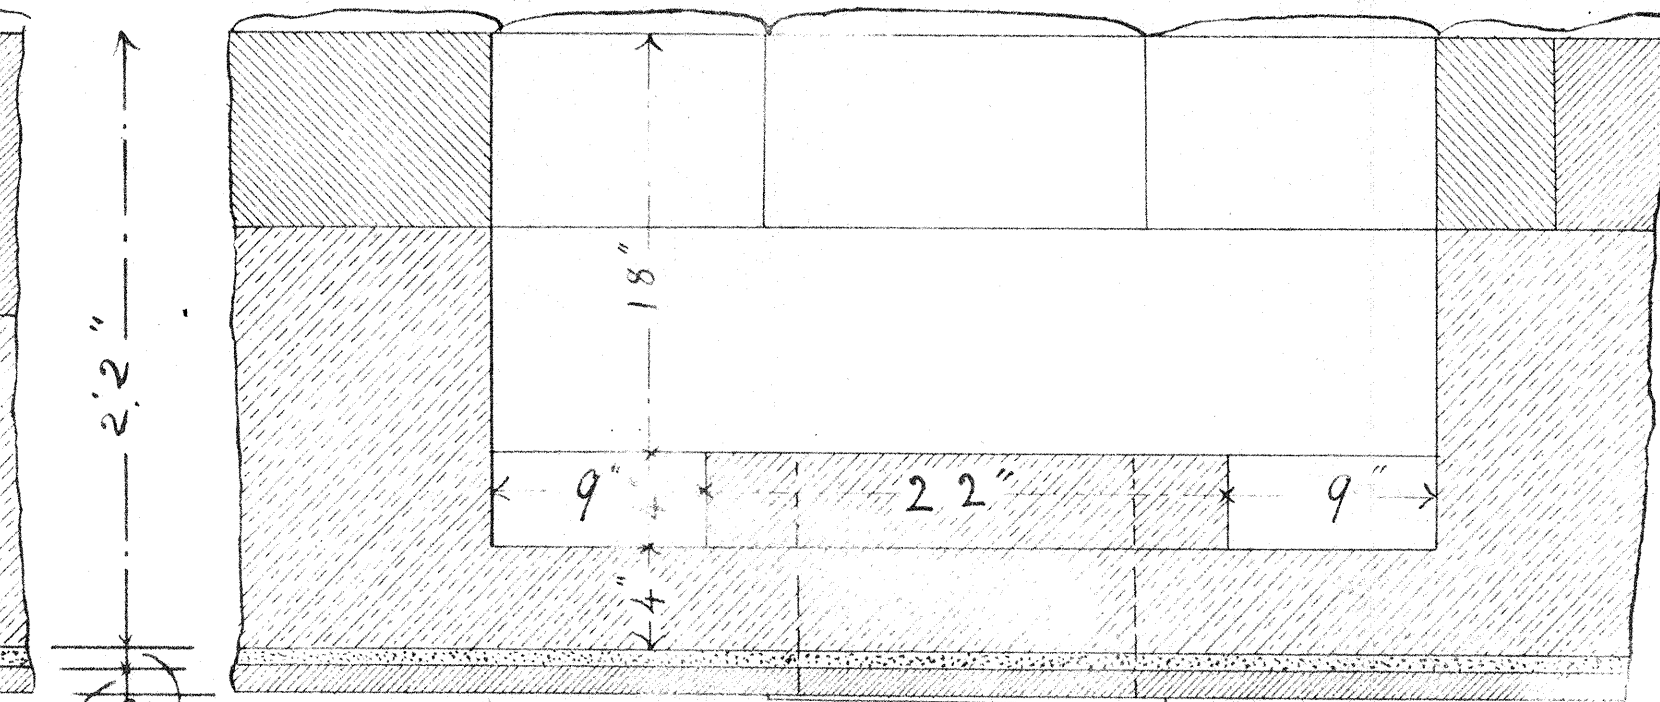
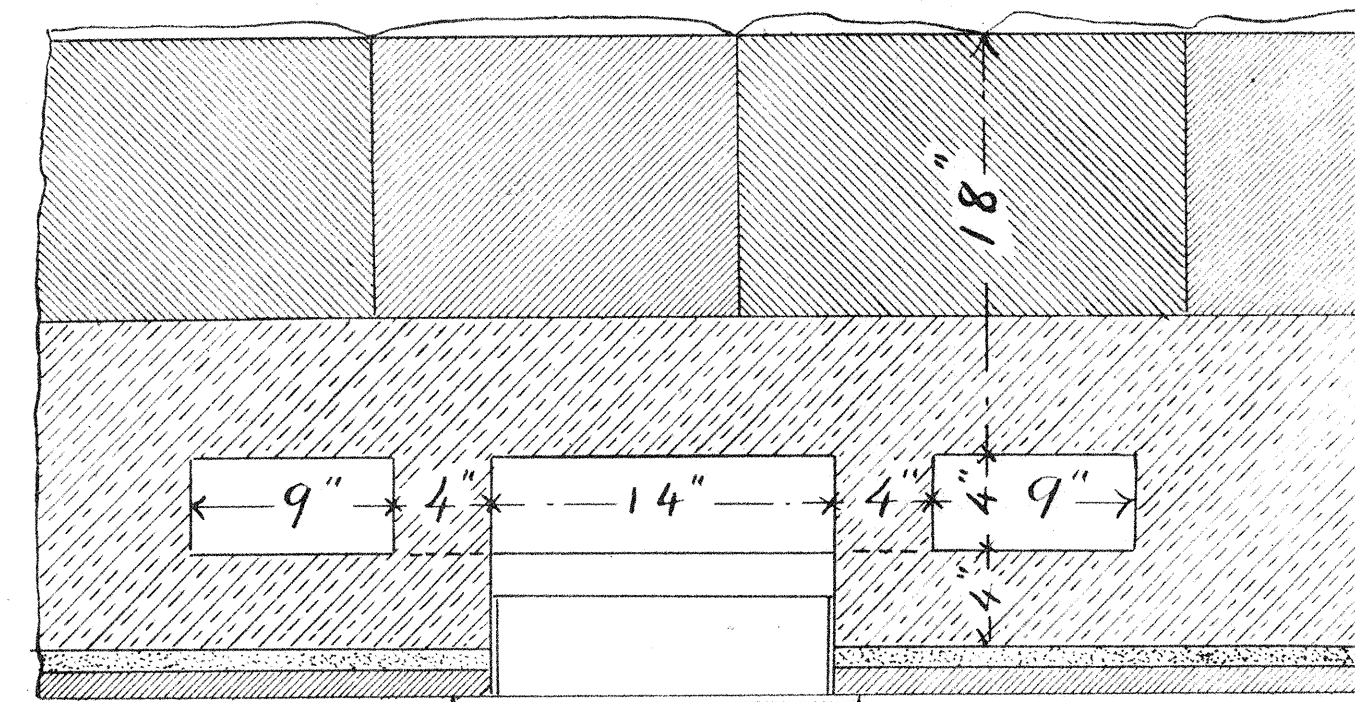
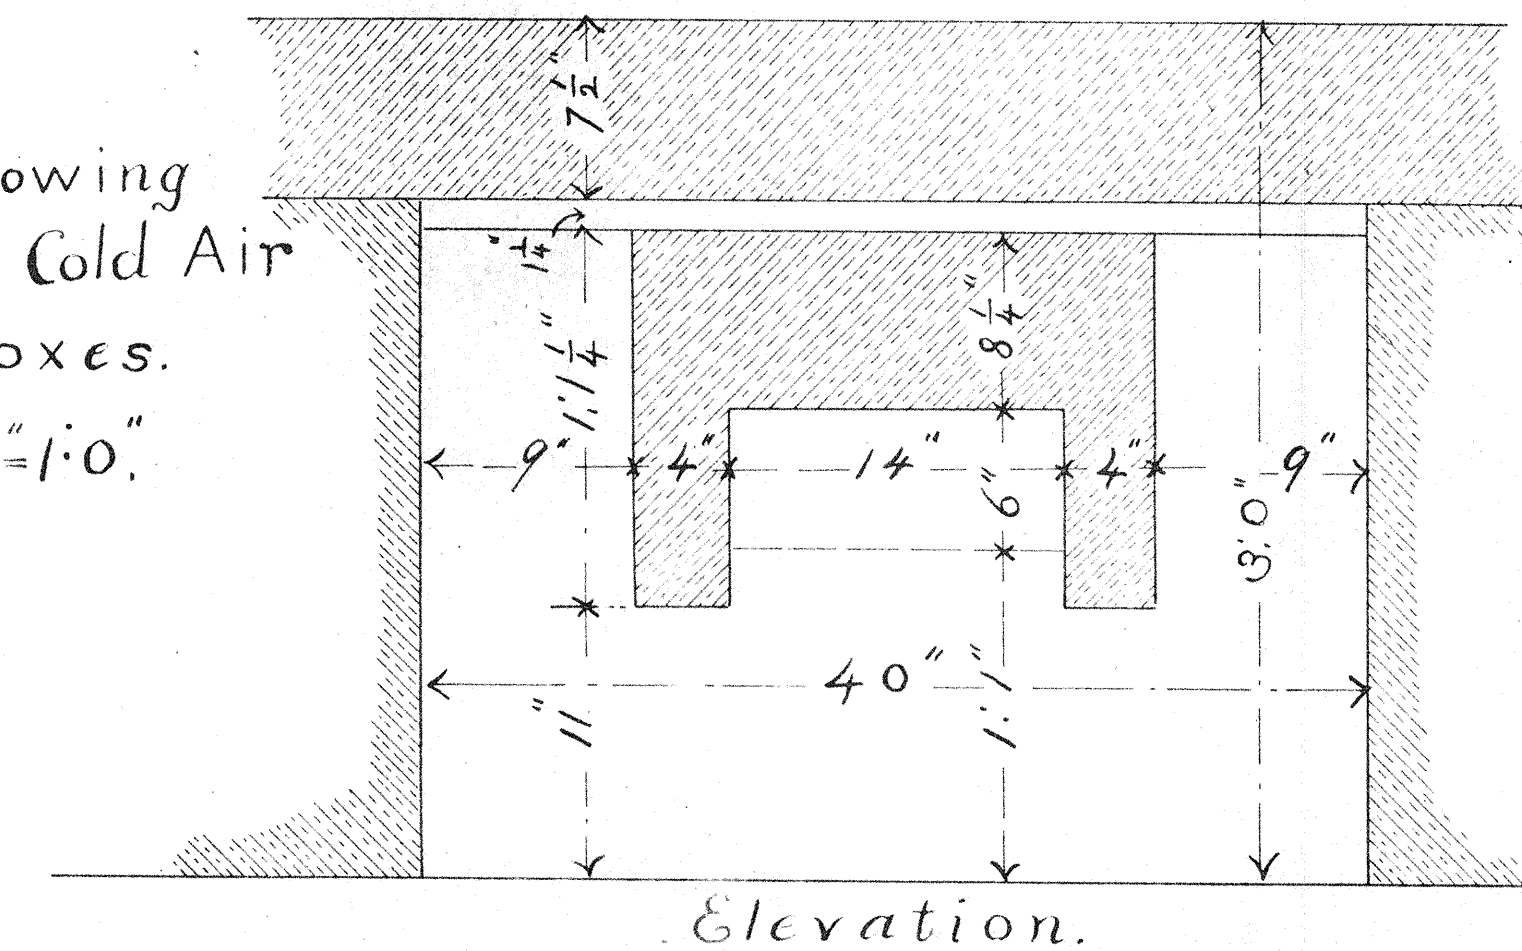
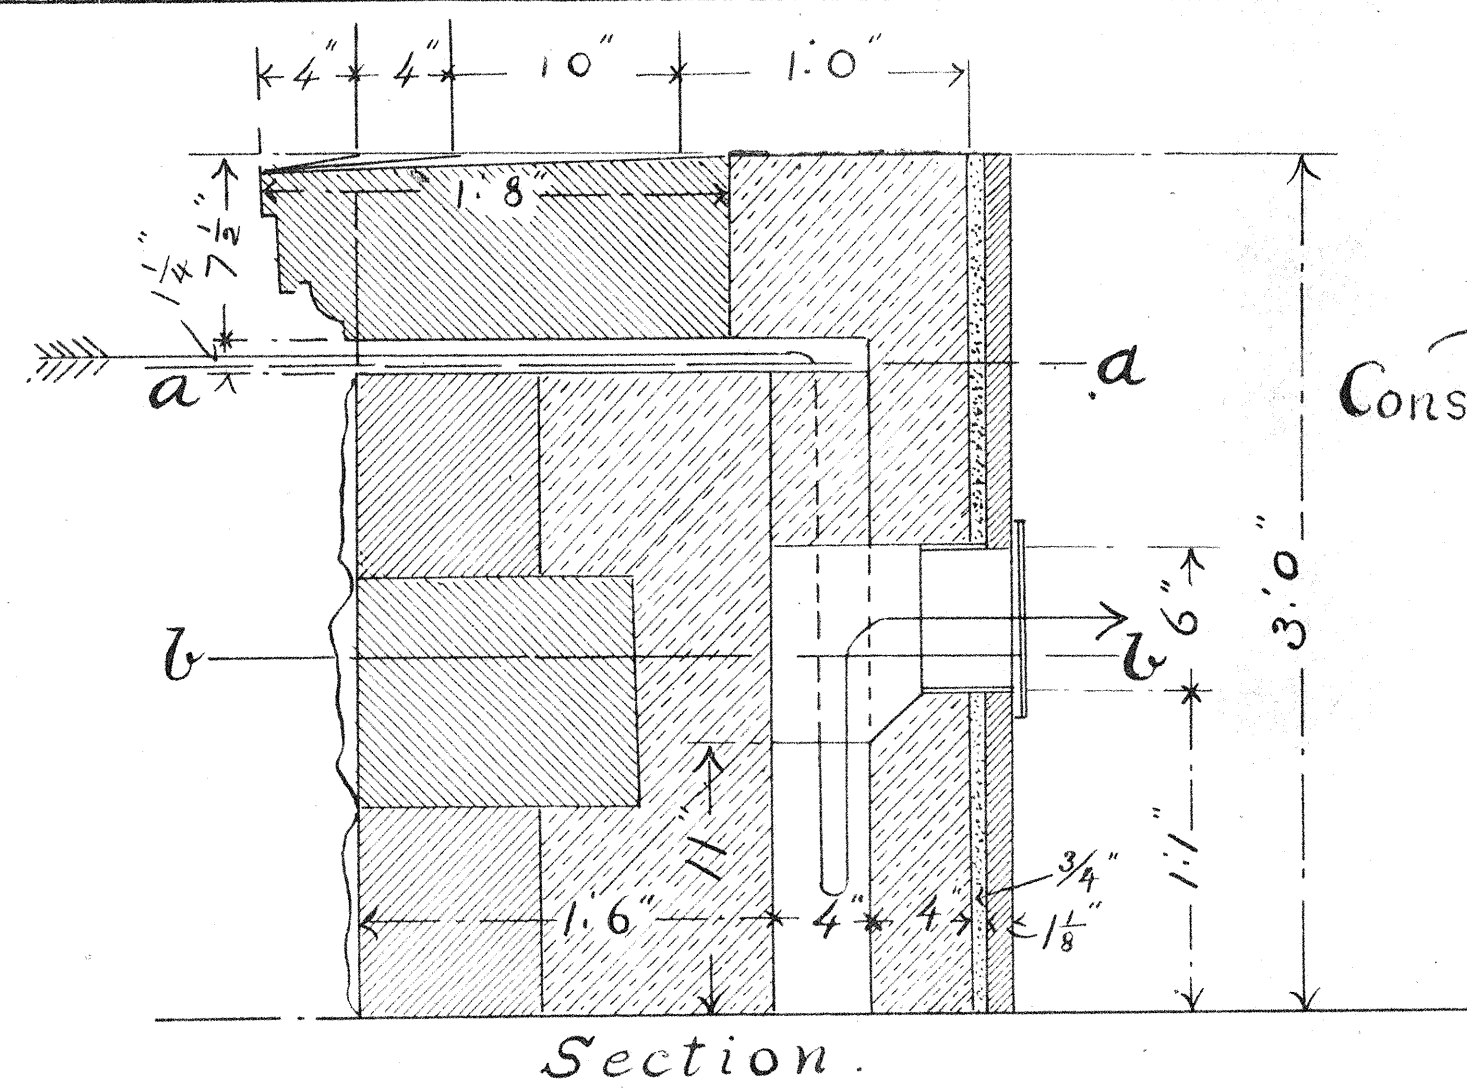





INTERIOR FINISH - FIRST STORY.

Scale $\frac{3}{4}$ & $\frac{1}{2}$ in. = 1 ft.

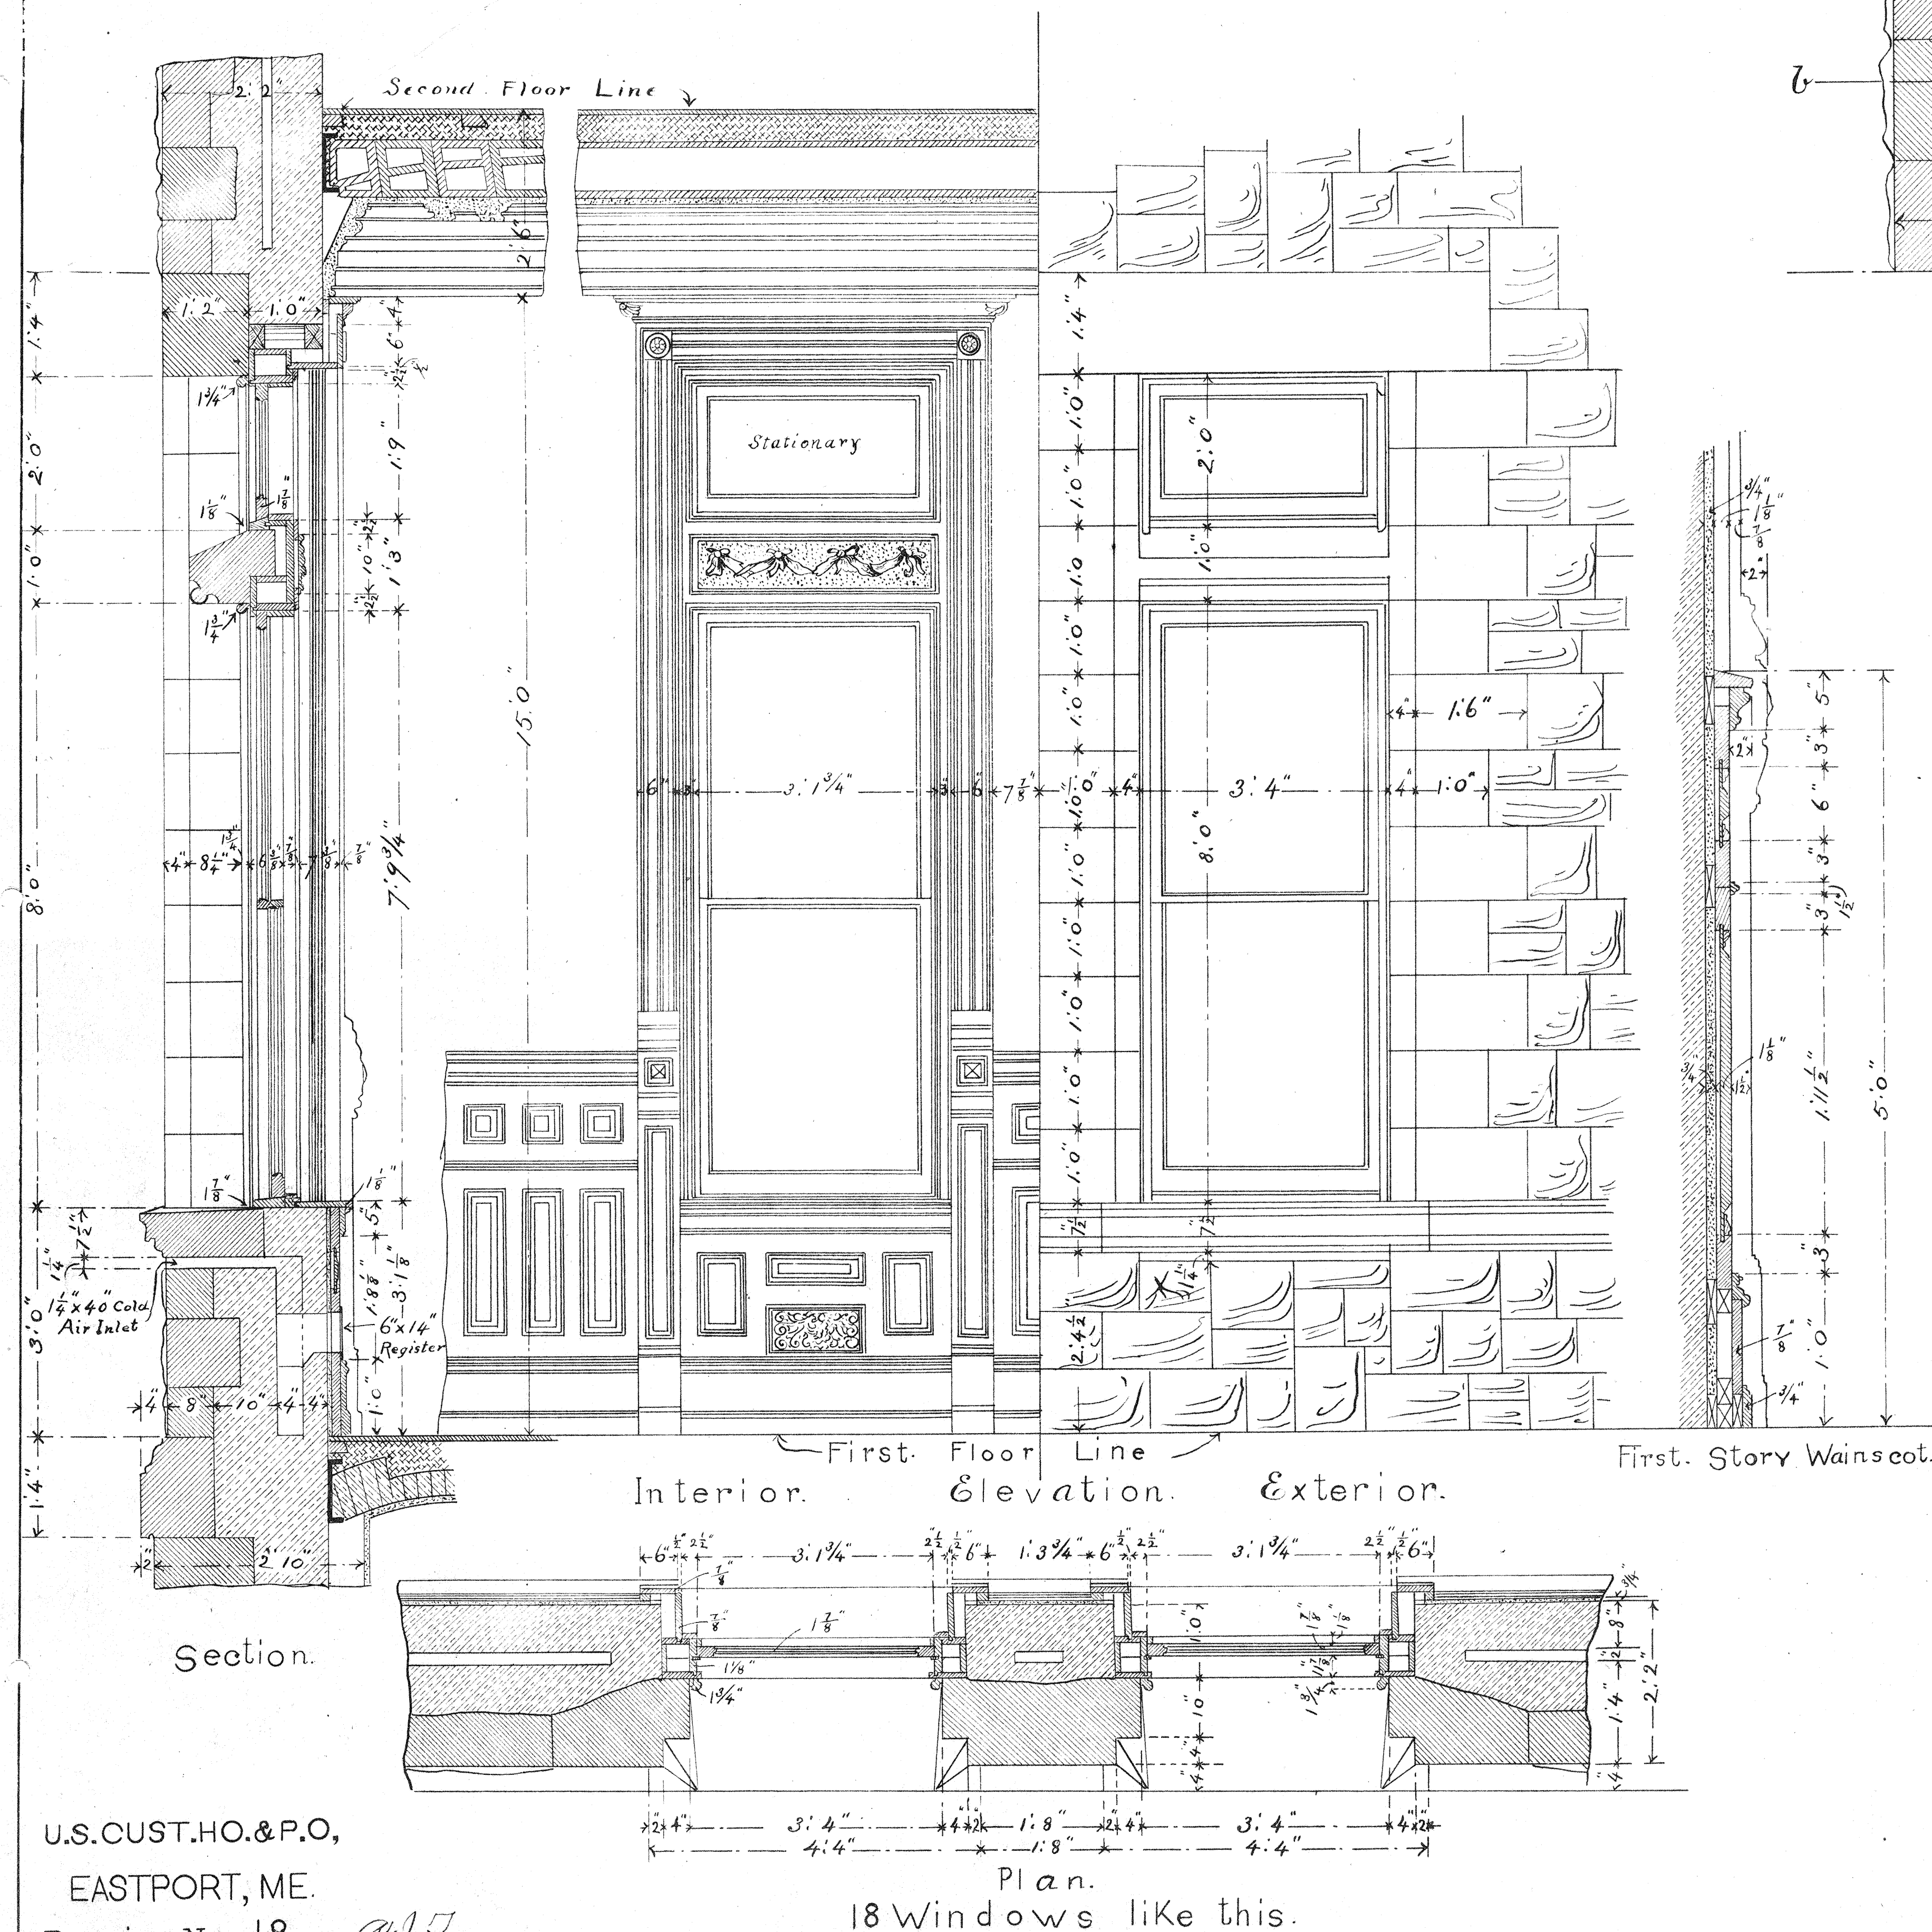

Plan "b-b"

Plan "a-a"

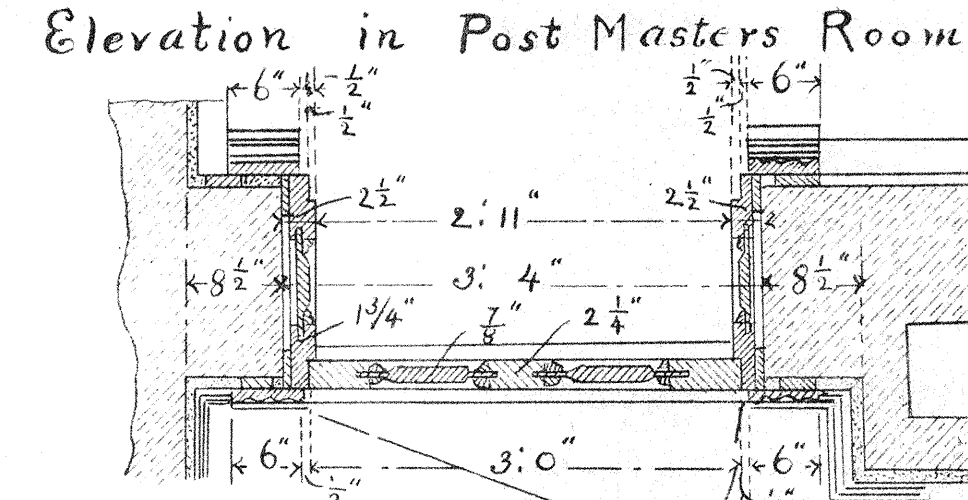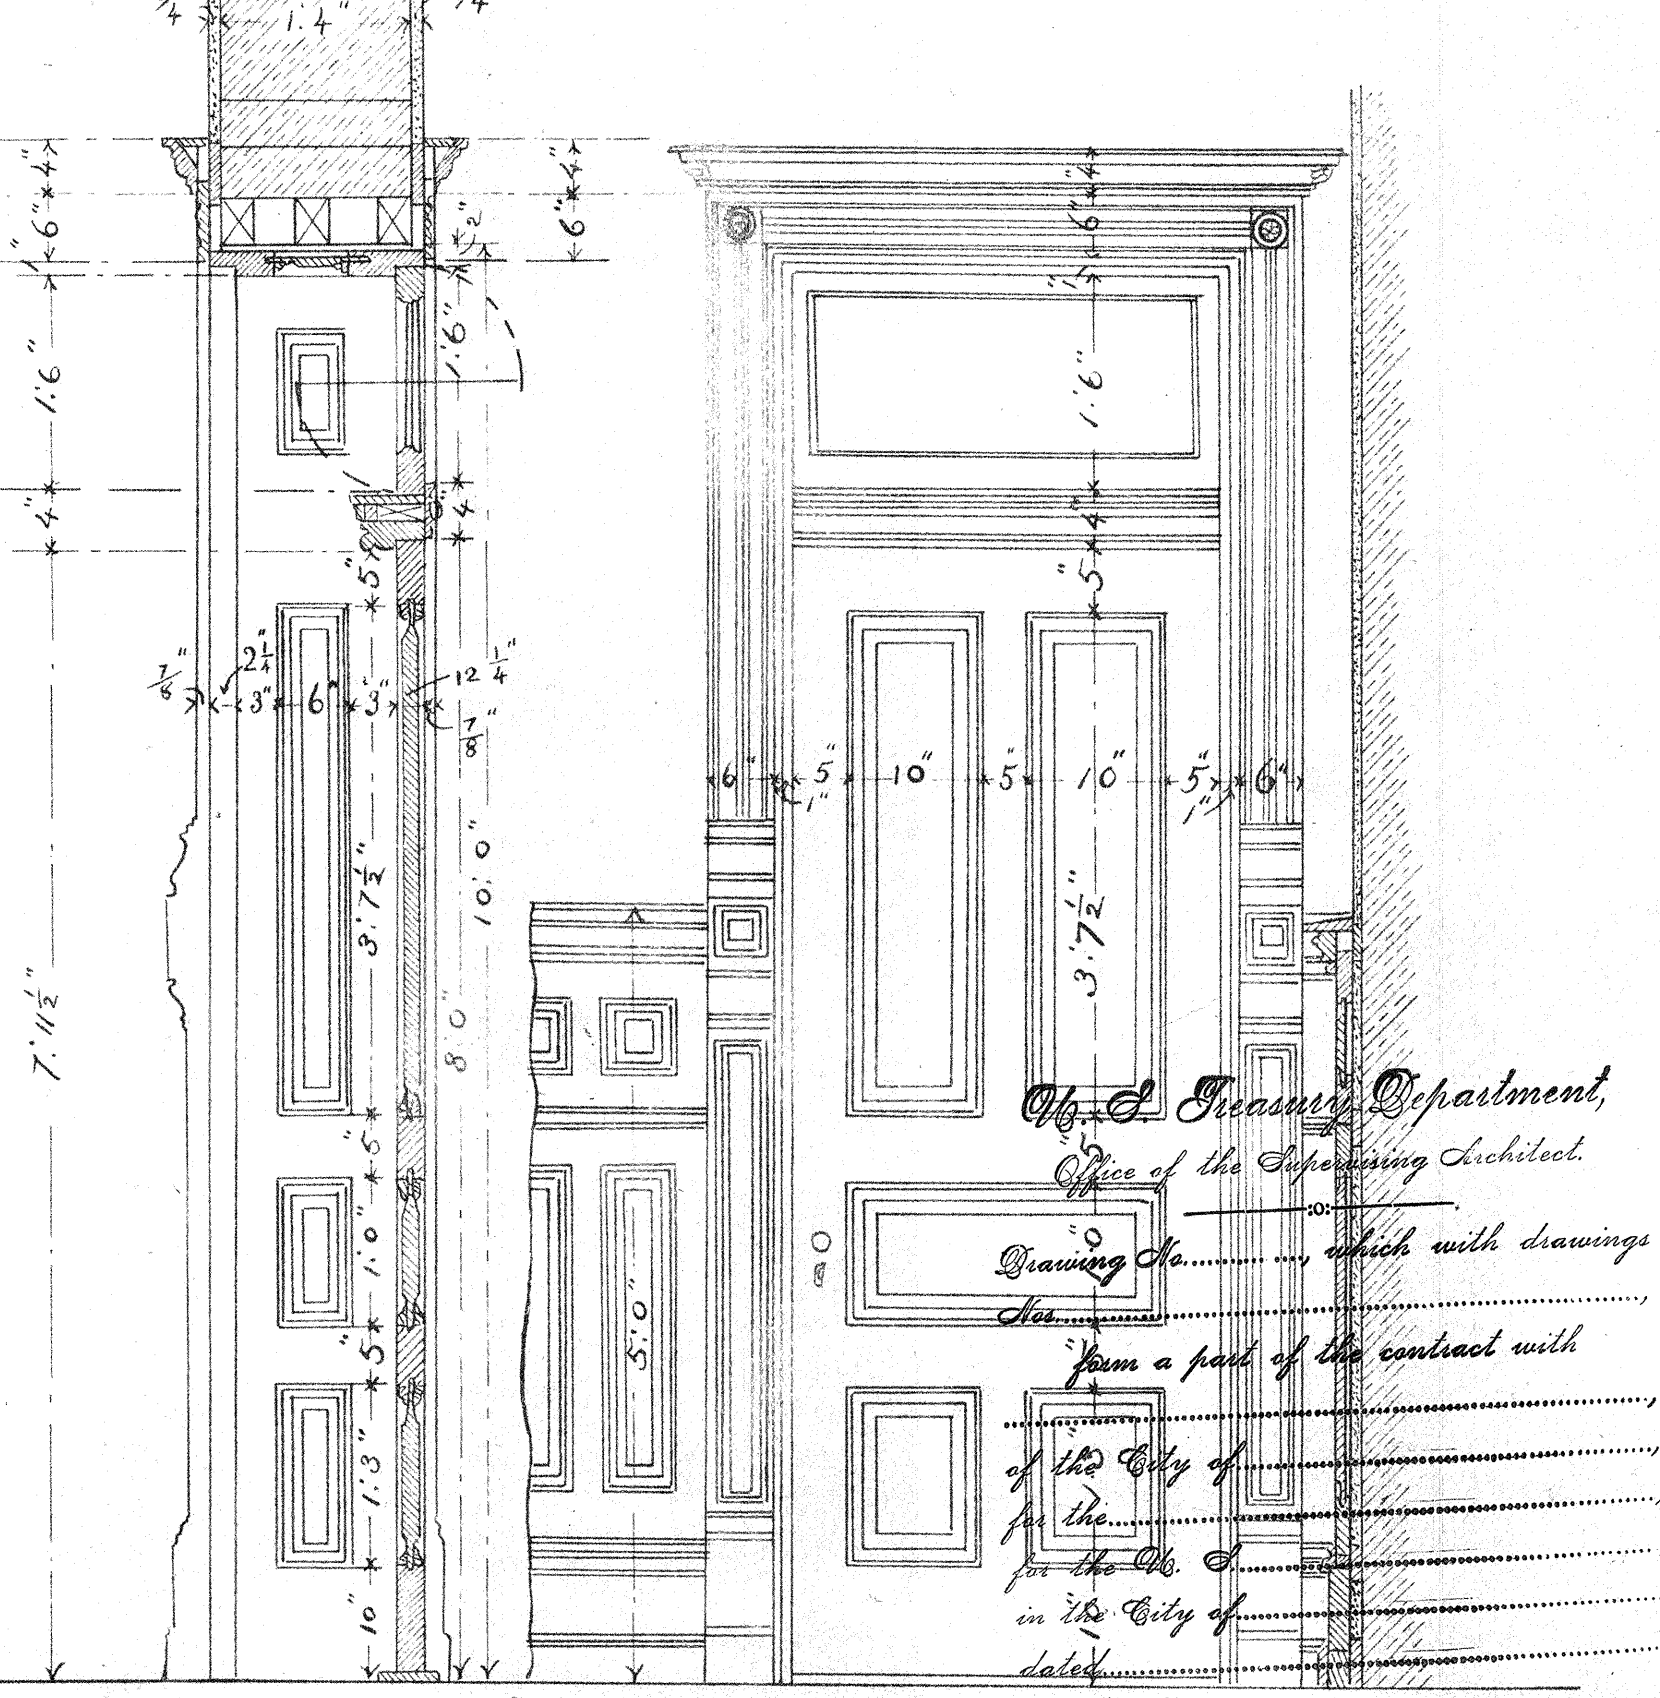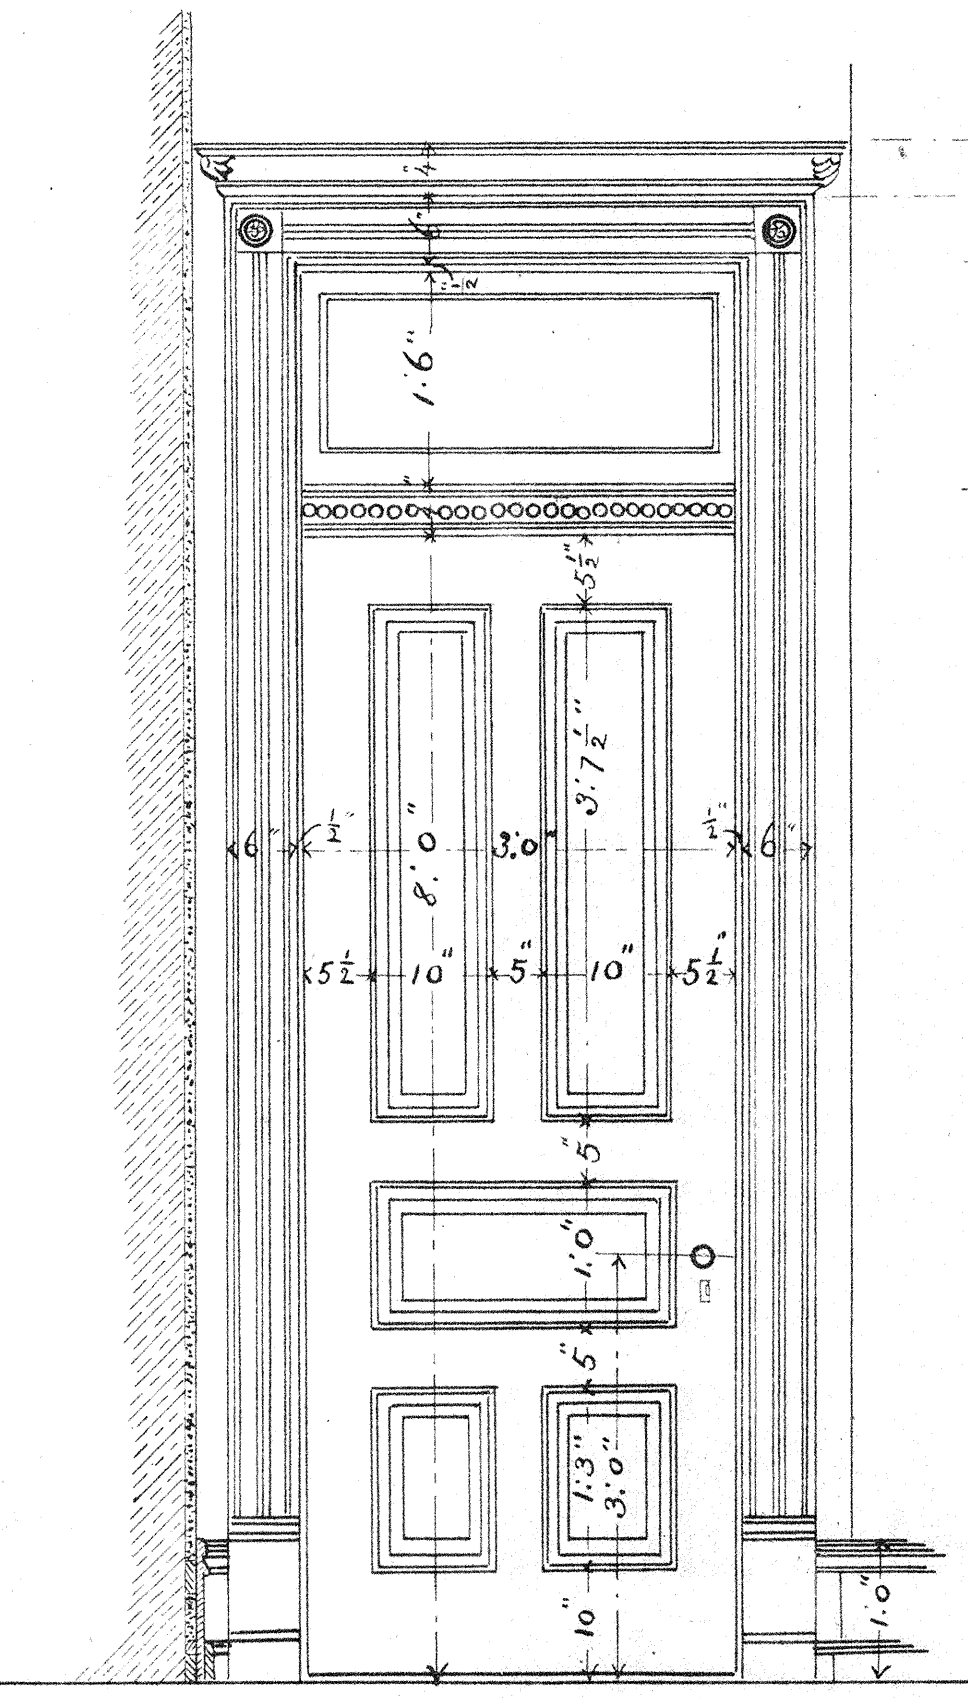

Two Doors like this.
 One 1' 0" & one 1' 4" Jamb.

U.S. CUST. HO. & P. O.
 EASTPORT, ME.
 Drawing No. 18

Supervising Architect,
 TREASURY DEPARTMENT.