
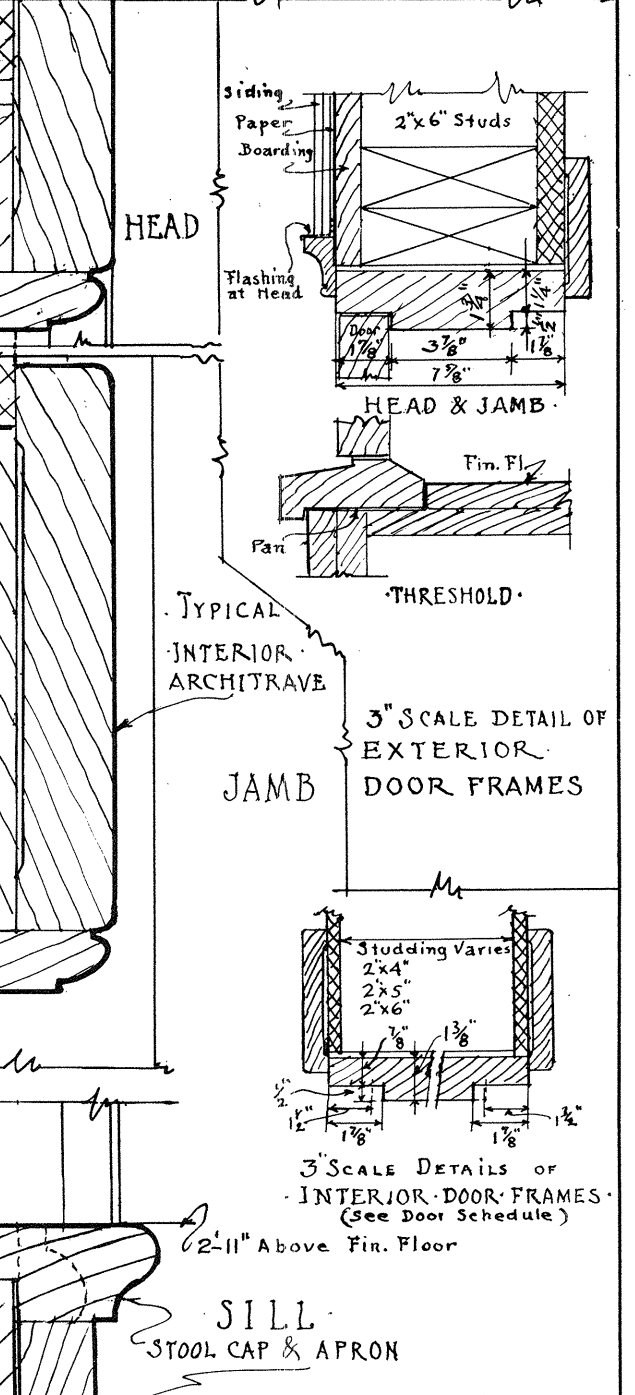
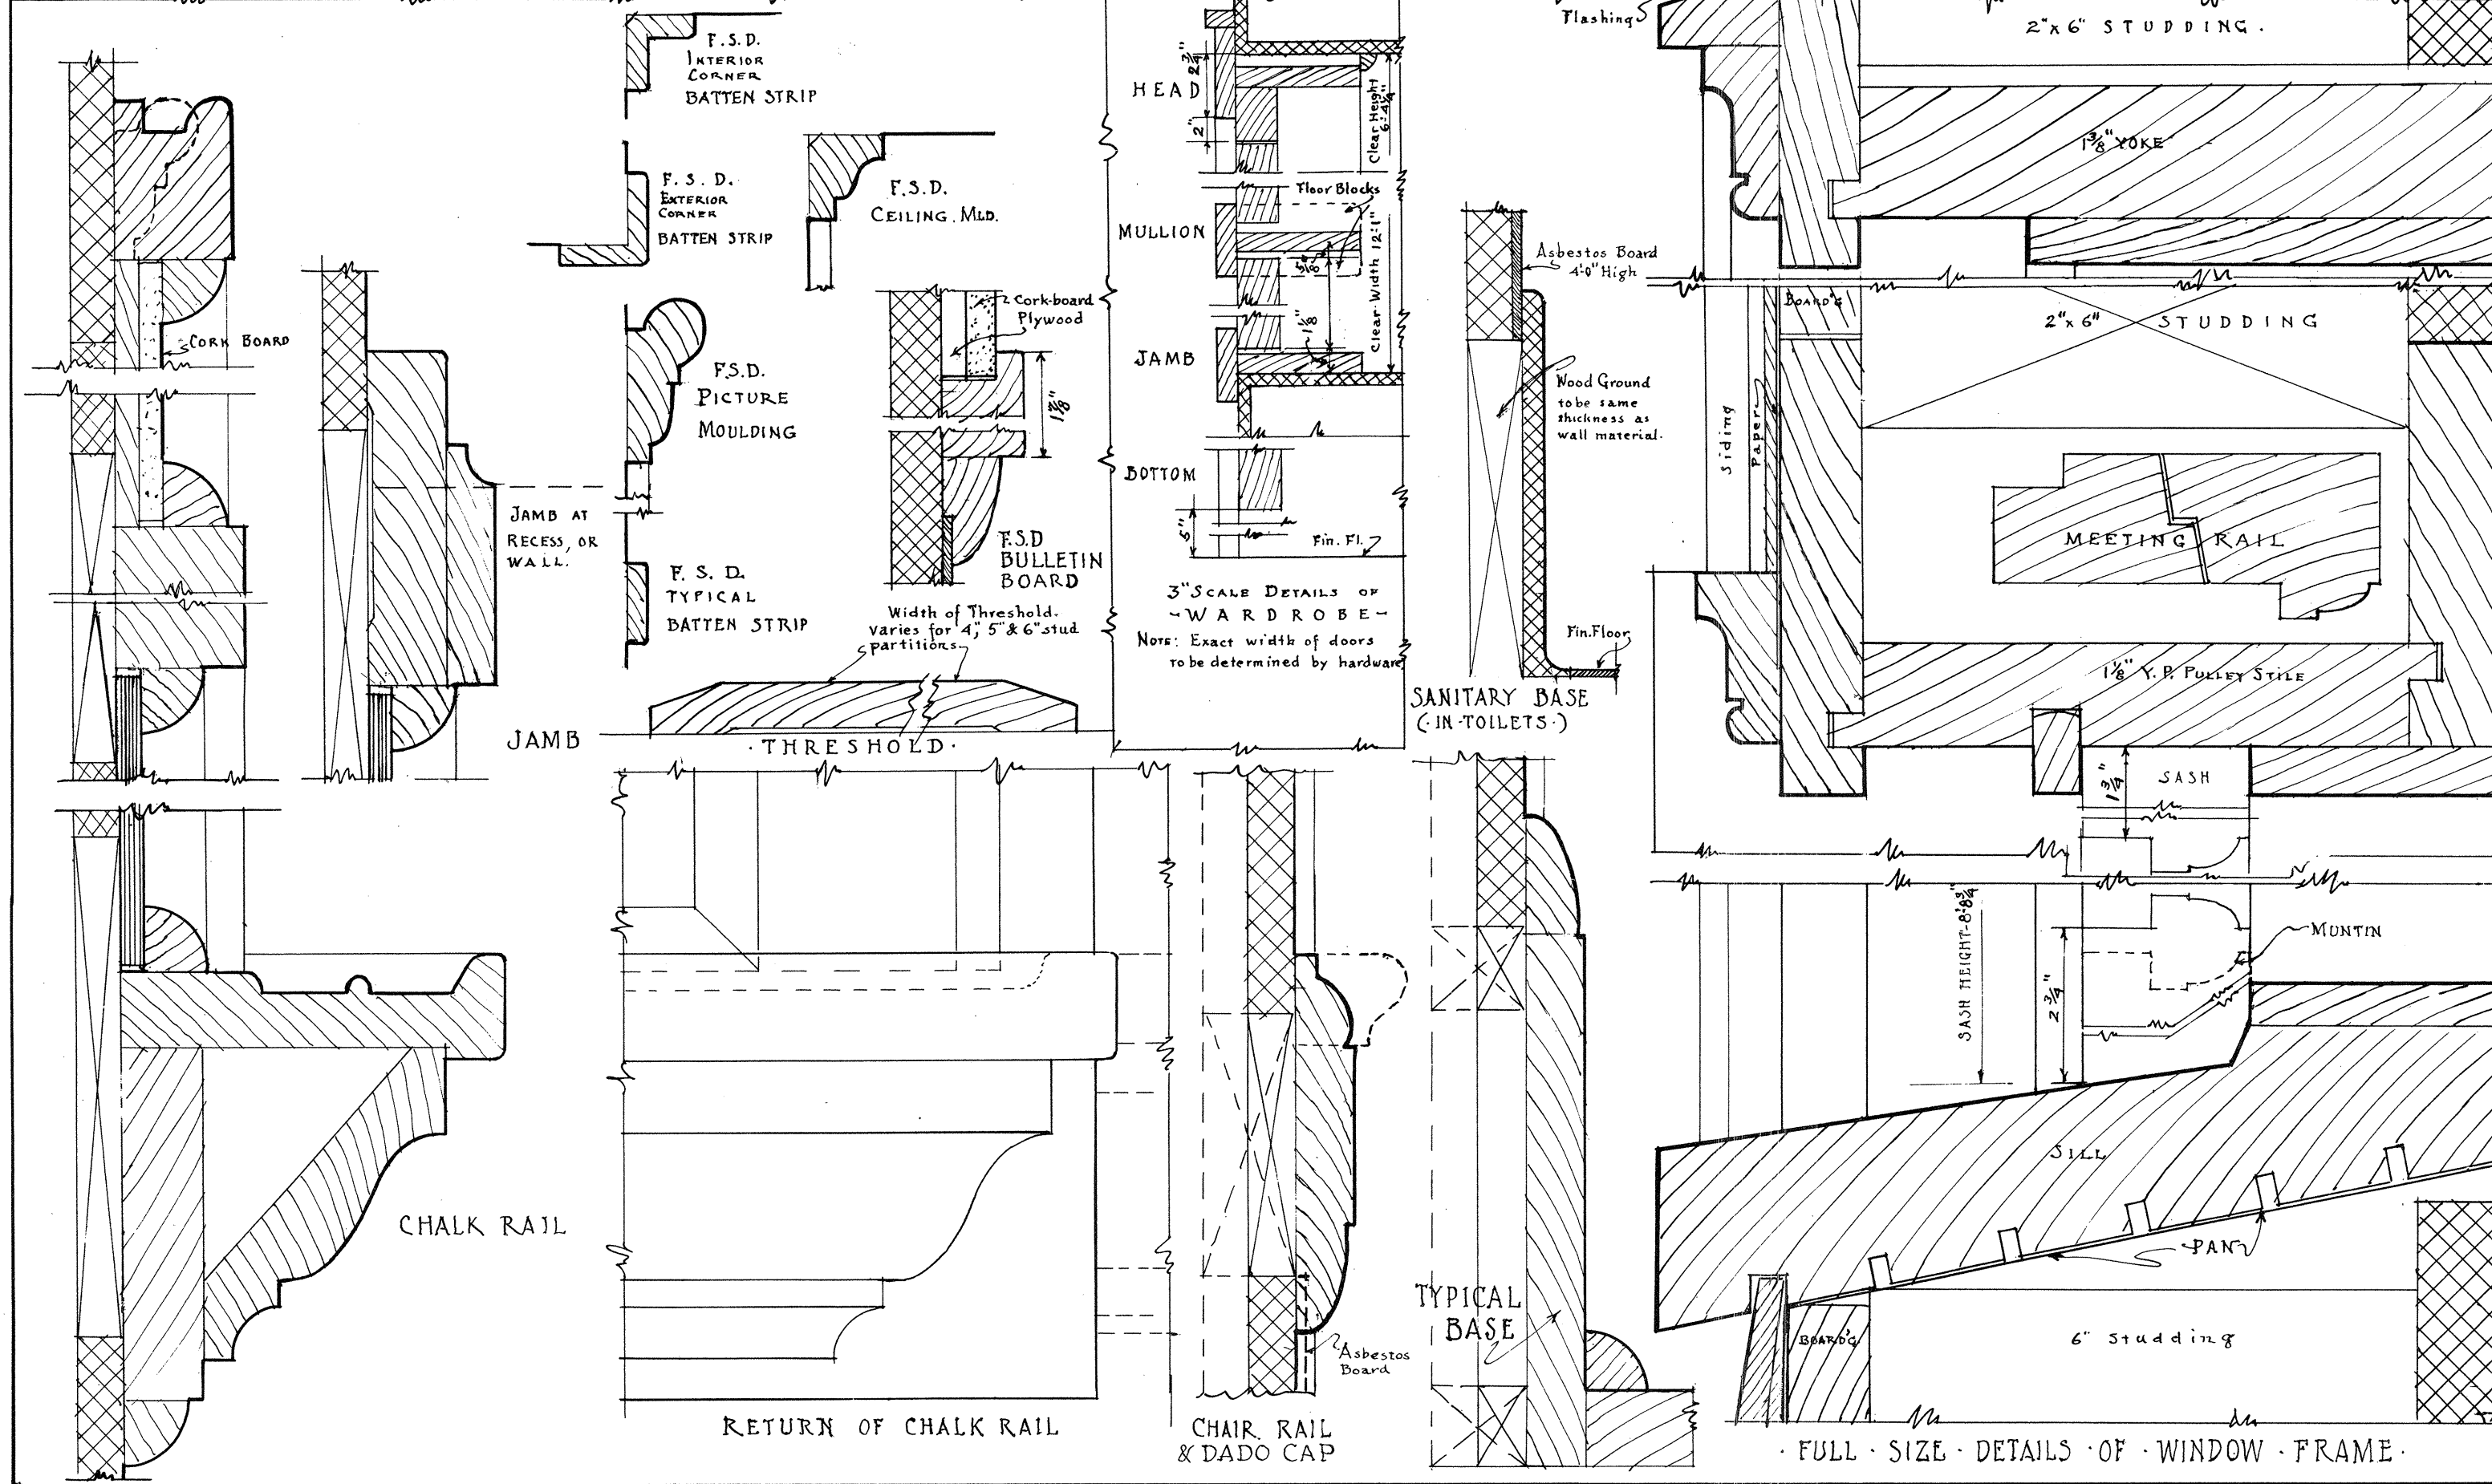
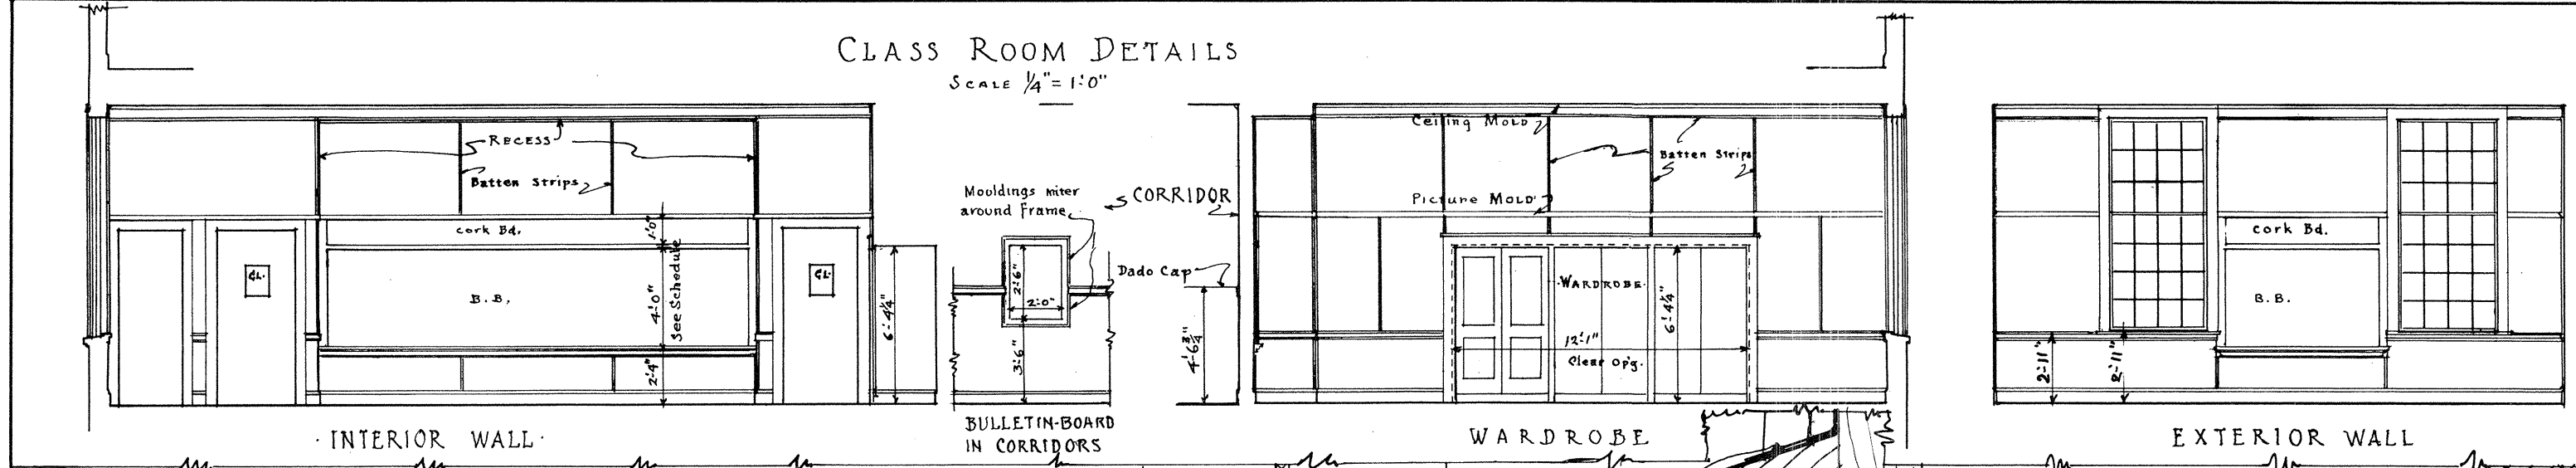


CLASS ROOM DETAILS

Scale 1/4" = 1'-0"

— SCHEDULE OF BLACKBOARD HEIGHTS —

GRADES	Height of Chalk Rail	Height of Black Bd.	Height of Cork Bd.	Bottom of Picture Moulding
1 & 2	2'-0"	3'-6"	1'-10"	7'-5 1/4"
3 & 4	2'-4"	4'-0"	1'-0"	7'-5 1/4"
5 & 6	2'-8"	4'-0"	1'-0"	7'-10"
7 & 8	2'-11"	4'-0"	1'-0"	8'-1"

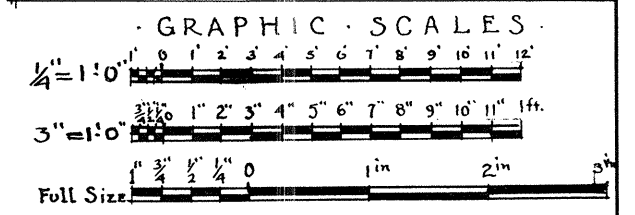

PASSAMAQUODDY DISTRICT
TENTATIVE POWER DEPARTMENT
TEMPORARY HOUSES
SCHOOL HOUSE
Scale as noted
Sheet # 8 of 15
UNITED STATES DEPARTMENT OF THE ARMY
ENGINEER OFFICE
PORTLAND, MAINE
ARCHITECT
MAINE
Submitted by
Capt. J. E. B. B. B.
Approved by
Lieut. J. E. B. B. B.