

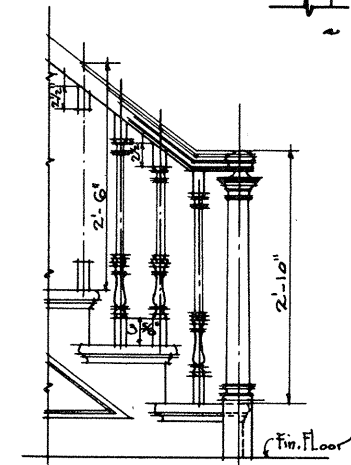
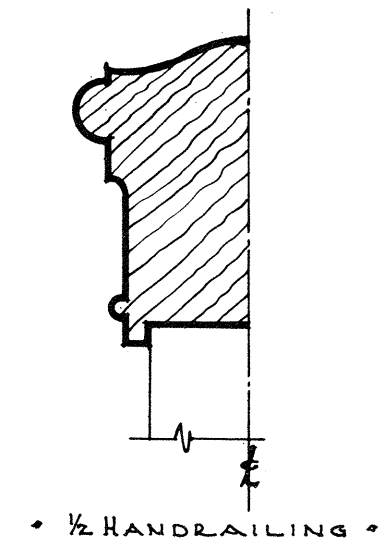


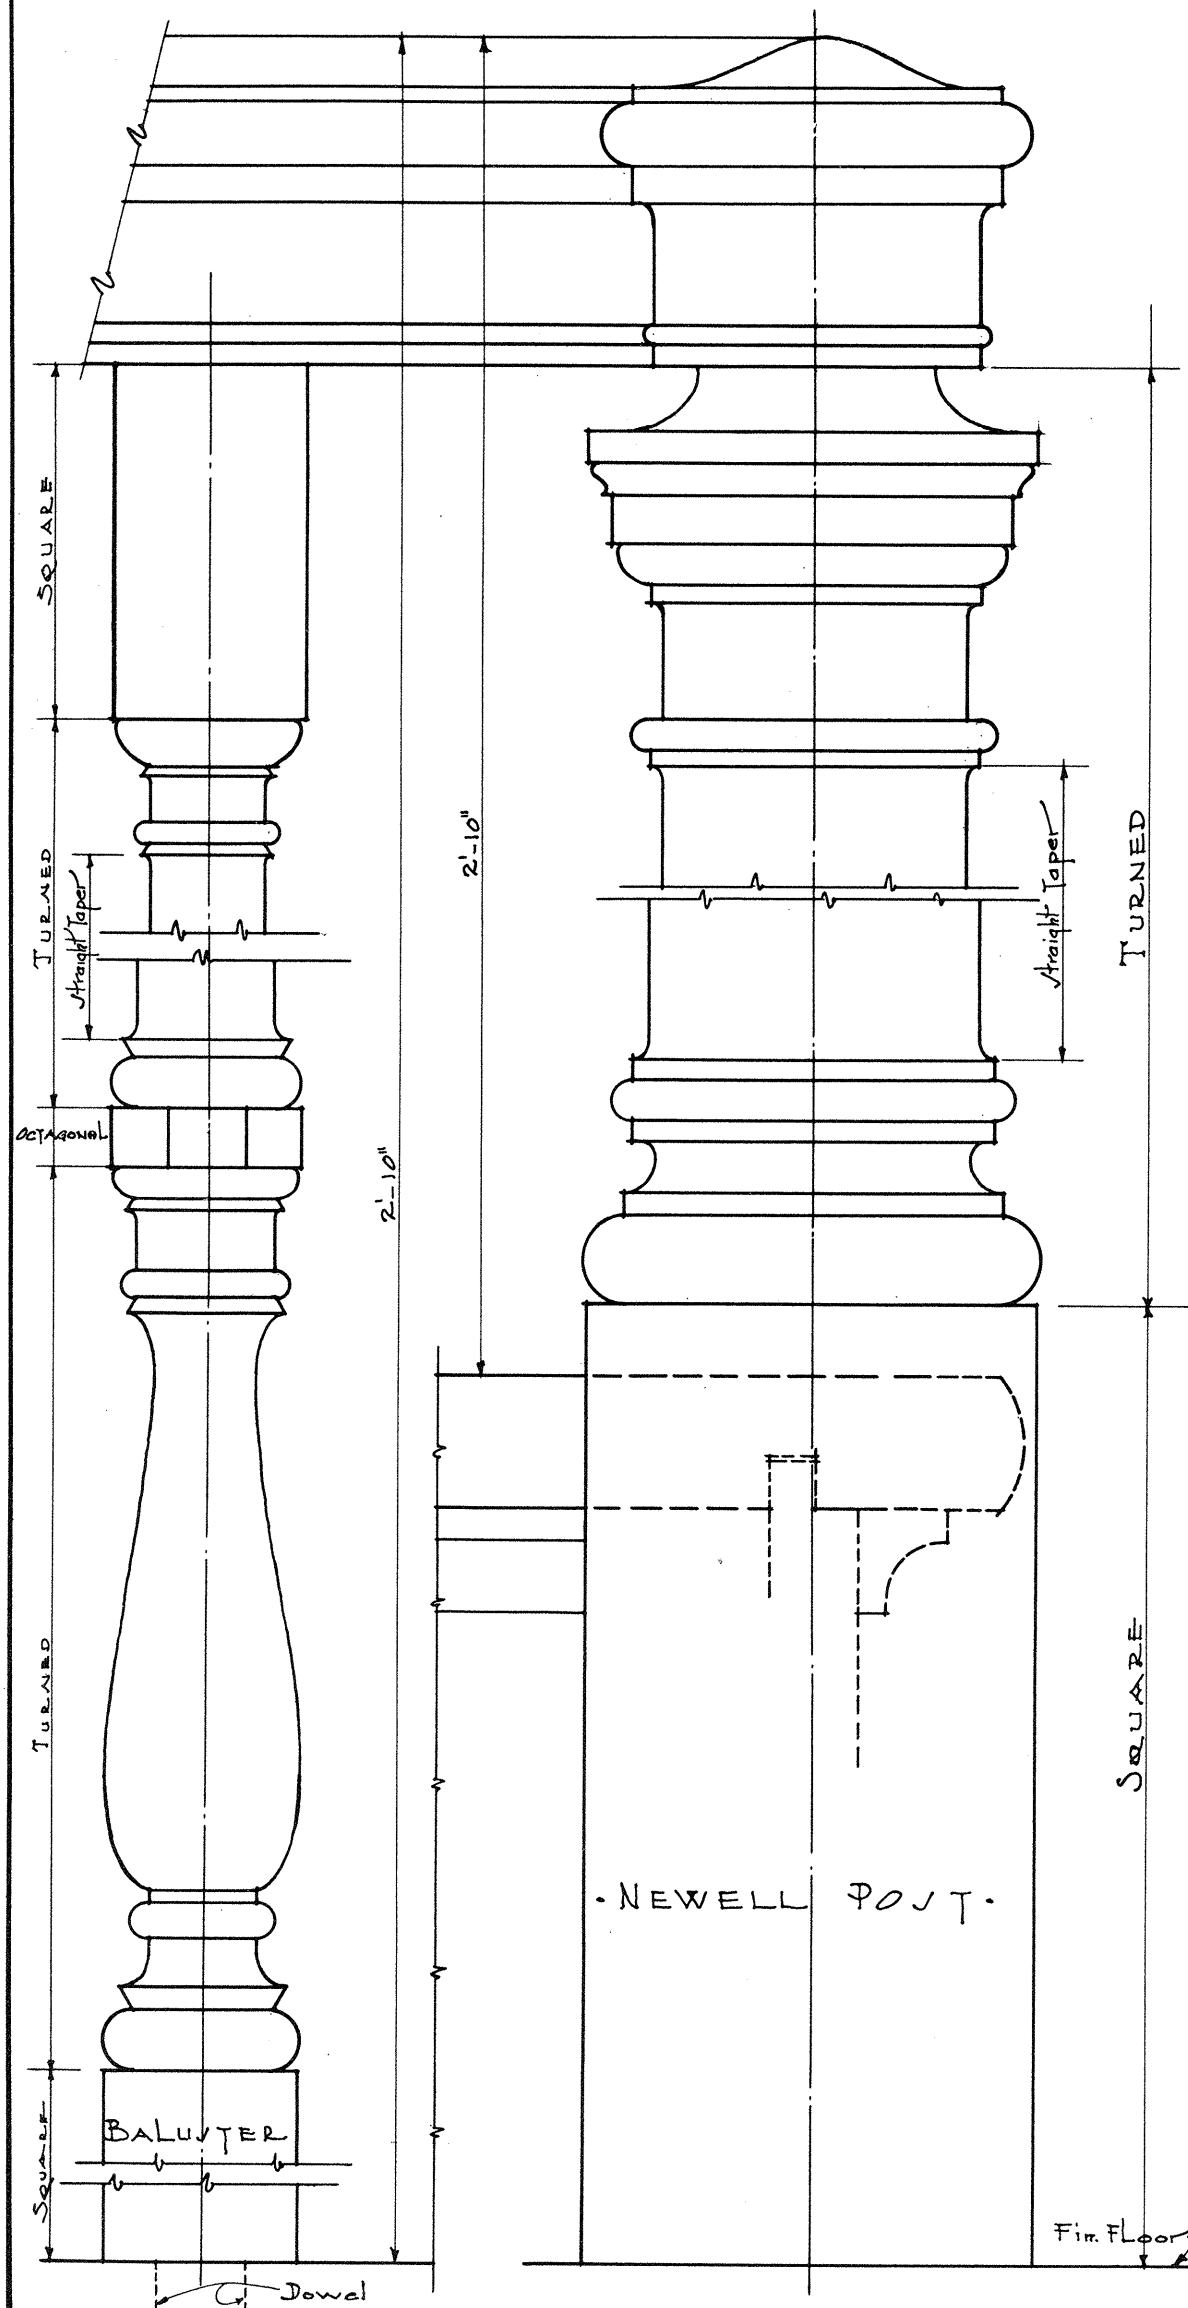


Nope!
See Sheet # 2 for JadeCap-
Base - Door Trim - Etc. ~ ~ ~


F. S. DETAIL'S OF STAIR HALL
AND STAIRS

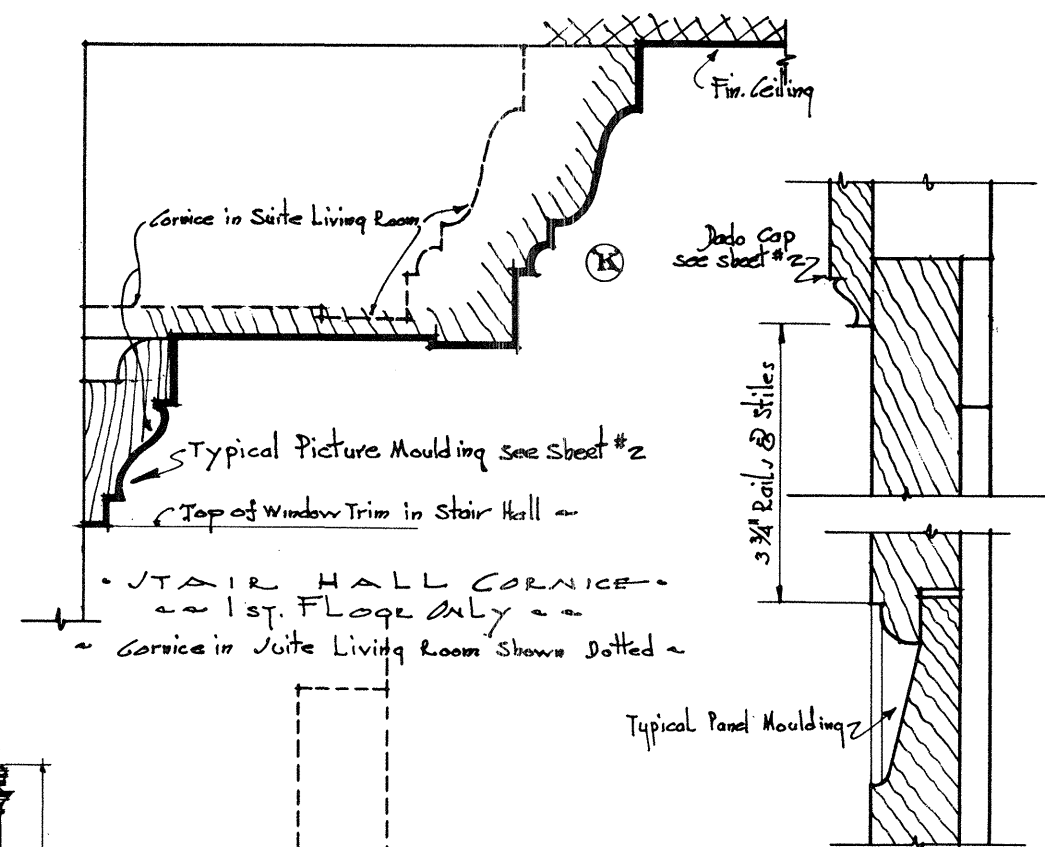


... TYPICAL PANEL Moulding IN JADE ...

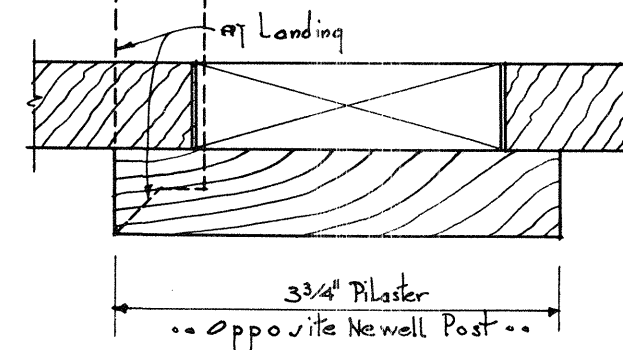


PLAN OF PILASTER
OPPOSITE NEWELL POST

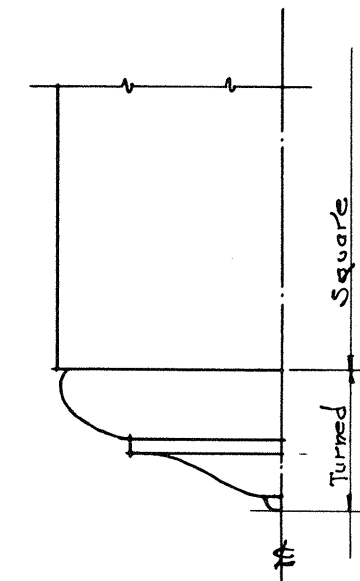

1/2 ELEVATION of
NEWELL DROP

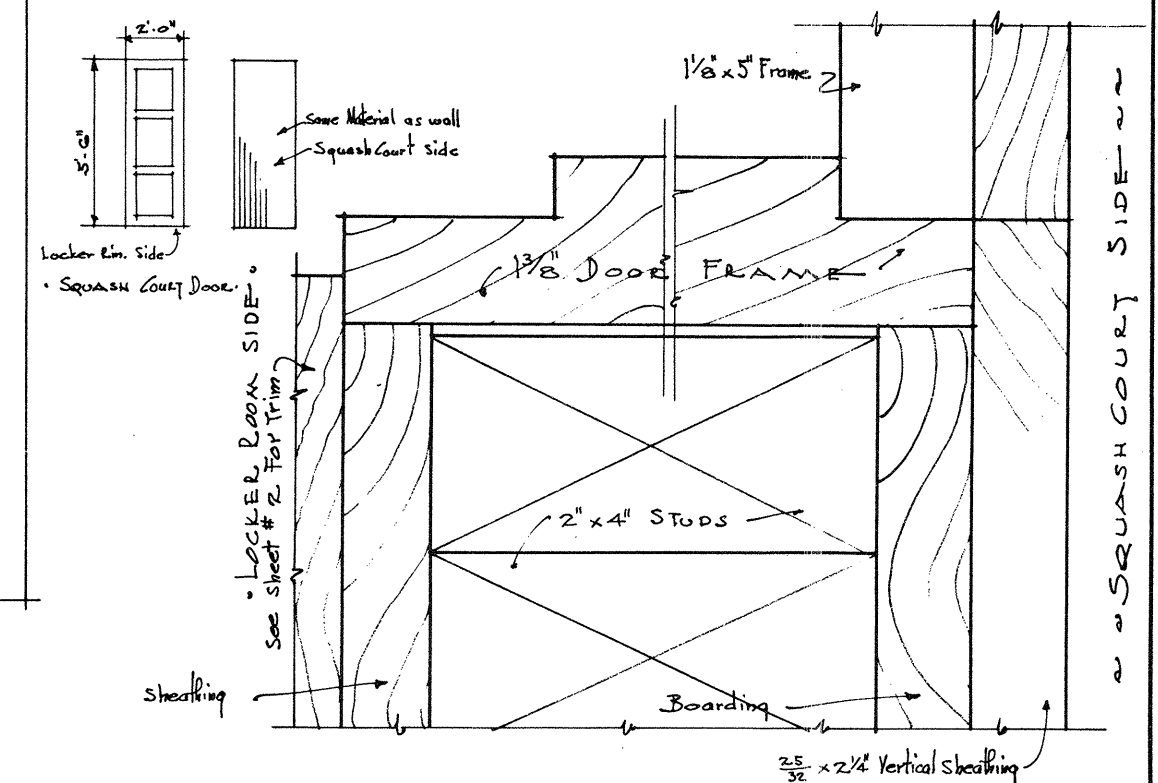

DETAIL of SQUASH COURT DOOR & FRAME
Scale - FULL SIZE -

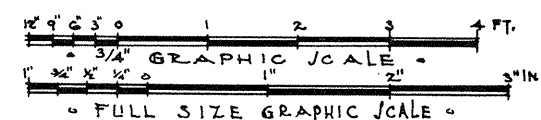

PASSAGEWAY BY RAY
TIDAL FOR DEVELOPMENT
TEMPORARY BUILDINGS
GUEST HOUSE
Scale as Noted
Sheet # 10 of 15 sheets Date Sept. 20, 25
UNITED STATES ENGINEER OFFICE
FAIRPORT, MAINE
JOHN P. THOMAS A. I. A.
ARCHITECT
Submitted by [Signature]
Approved by [Signature]
L. J. [Signature]
DISTRICT ENGINEER