




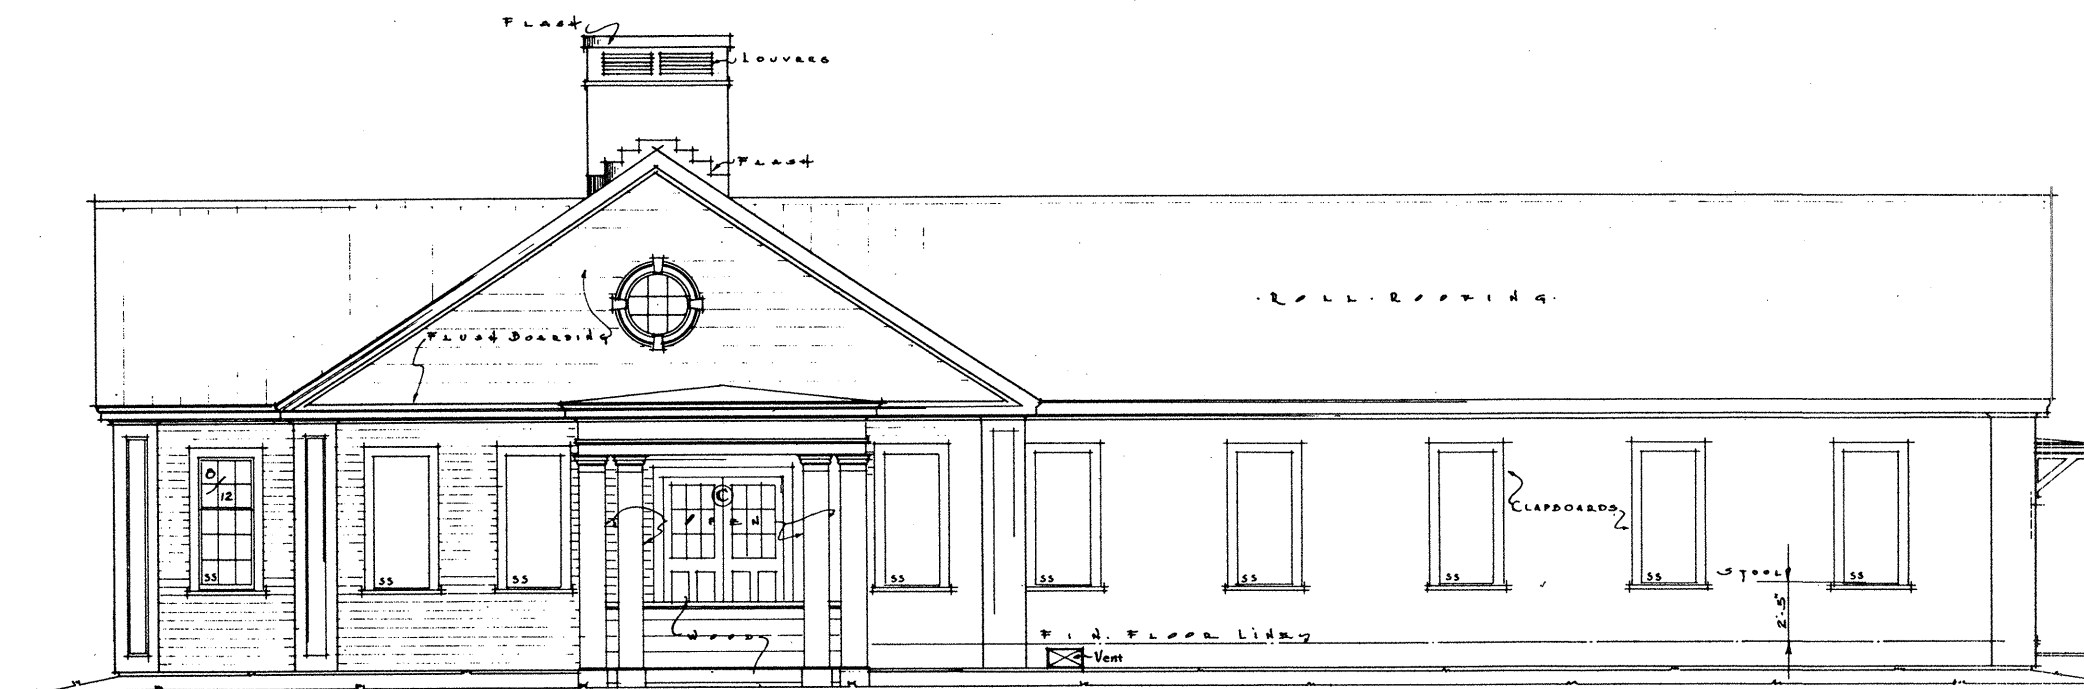



RIGHT SIDE ELEVATION
SCALE: 1/4" = 1'-0"

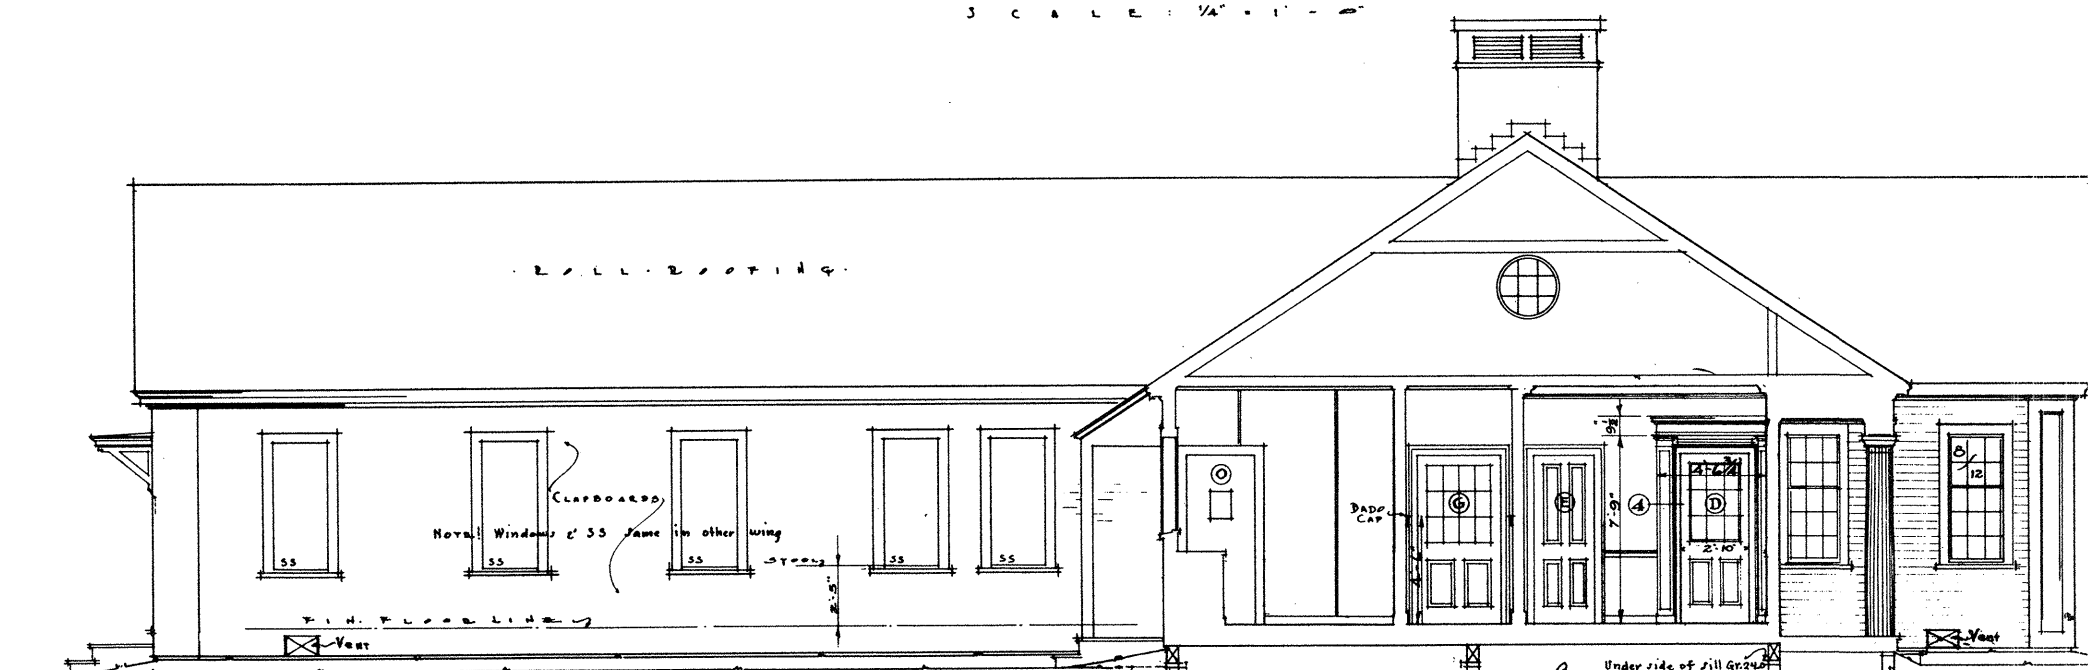


1/4" GRAPHIC SCALE

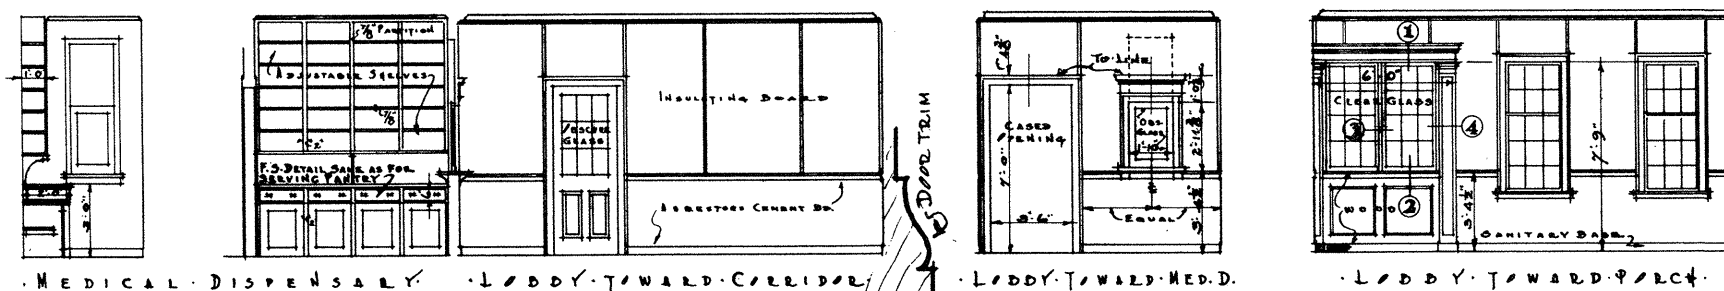


MEDICAL DISPENSARY LOBBY TOWARD CORRIDOR LOBBY TOWARD MED. D. LOBBY TOWARD PORT.

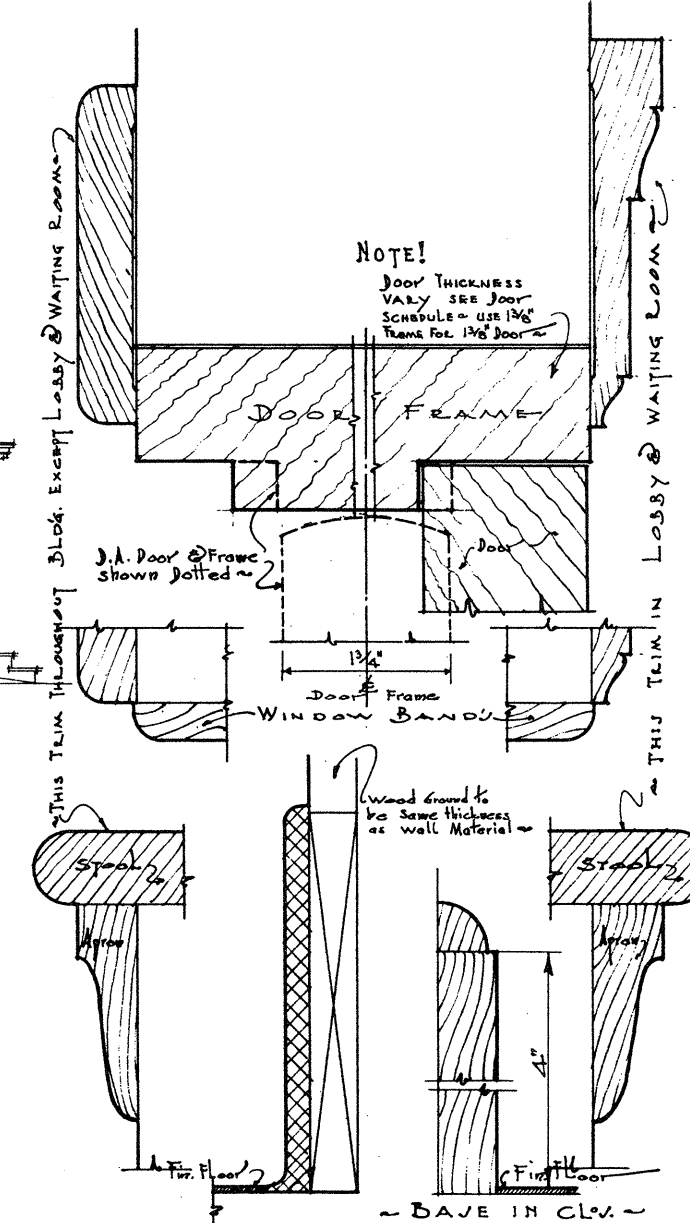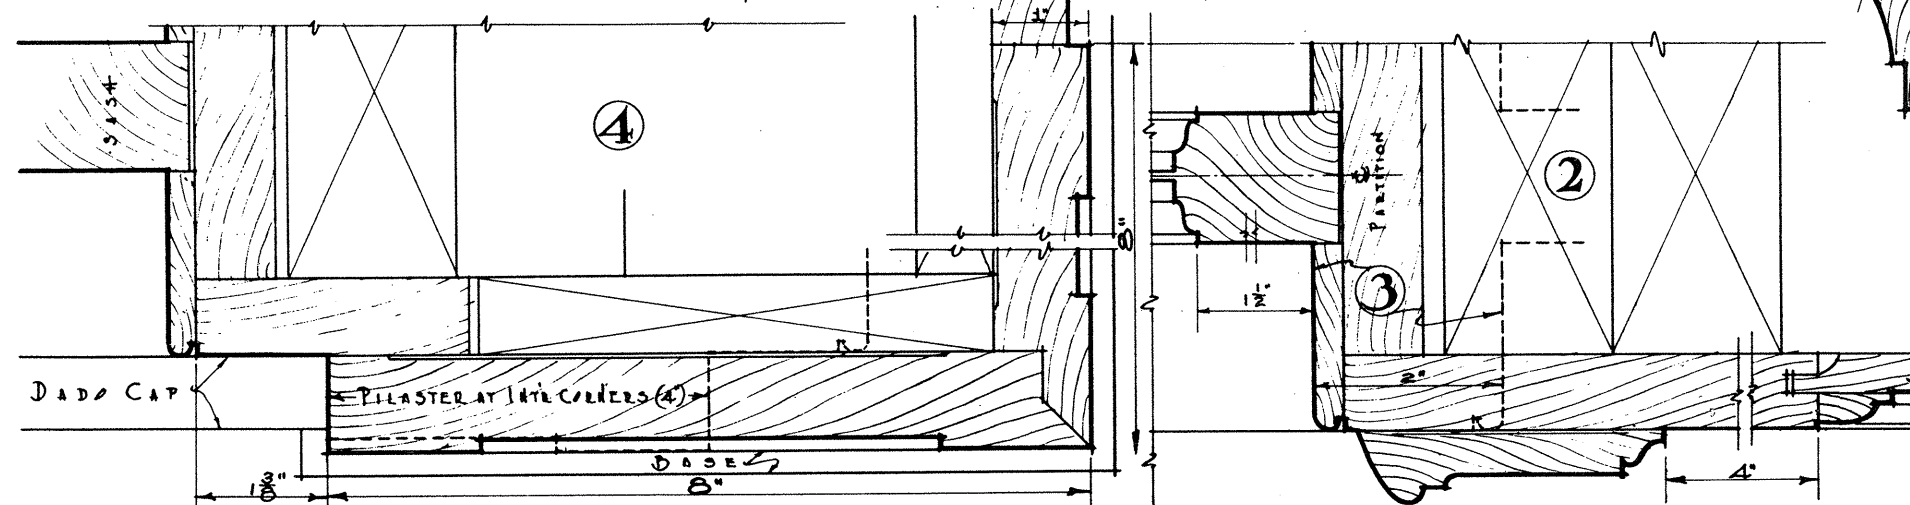


DOOR FRAME WINDOW FRAME

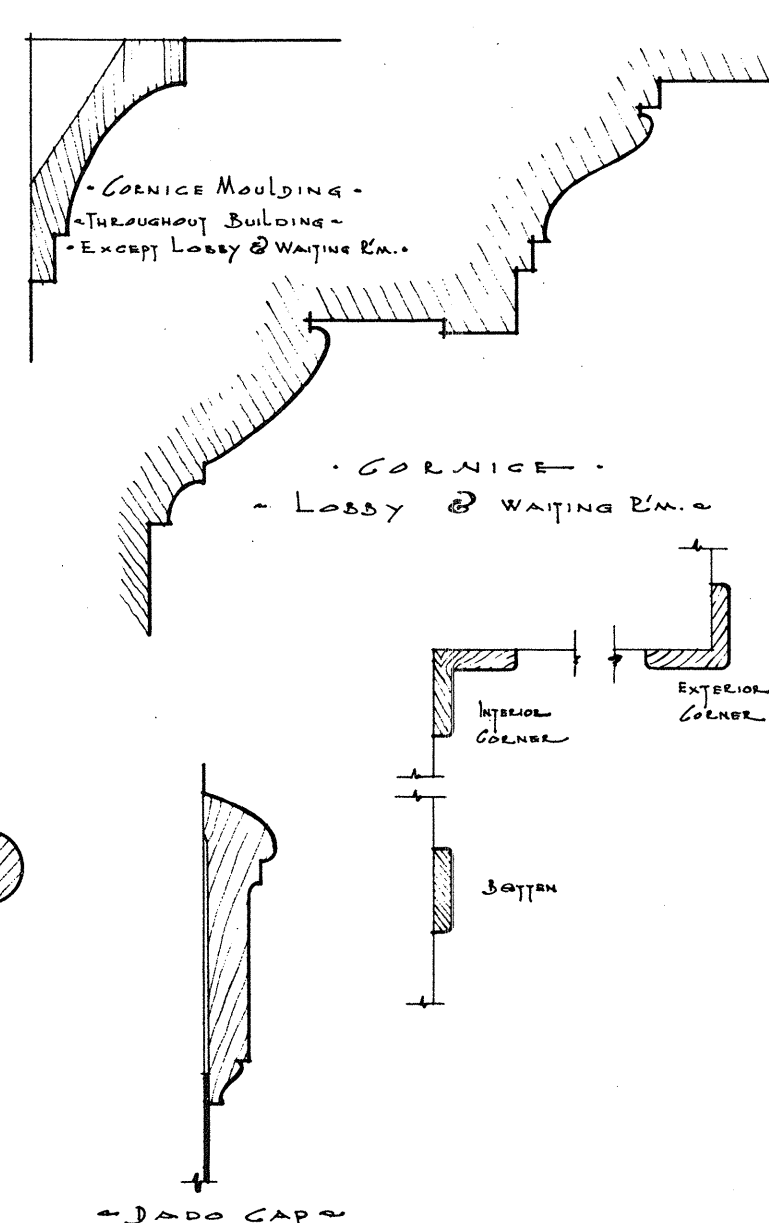

1/4" GRAPHIC SCALE

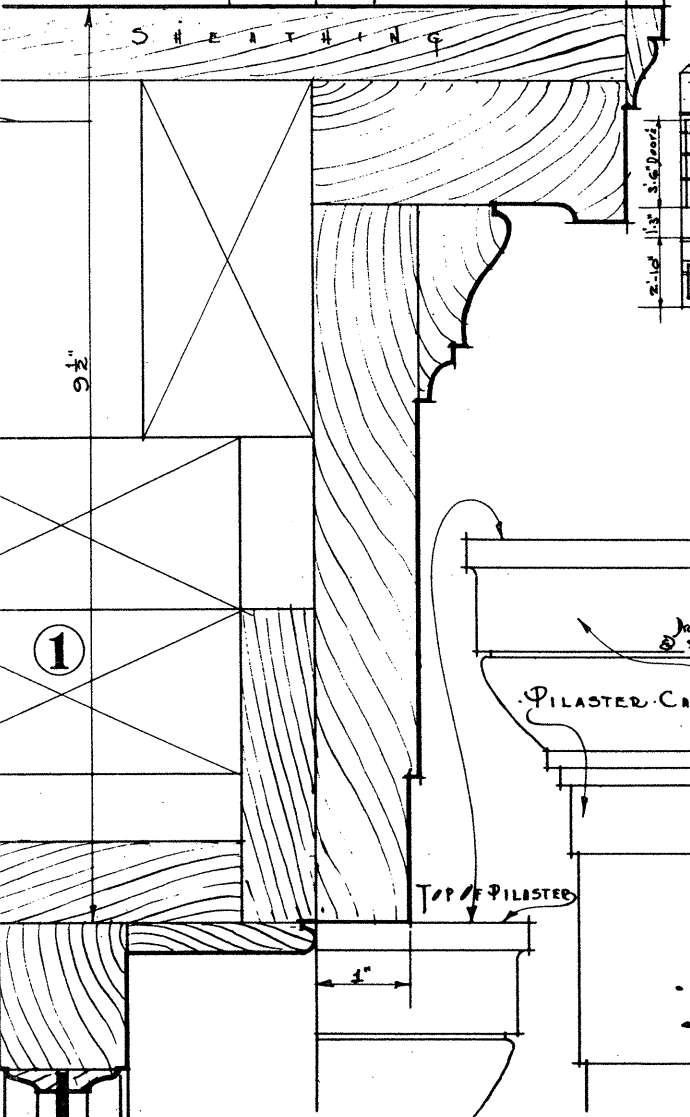

SECTION THRU COUNTER FRONT

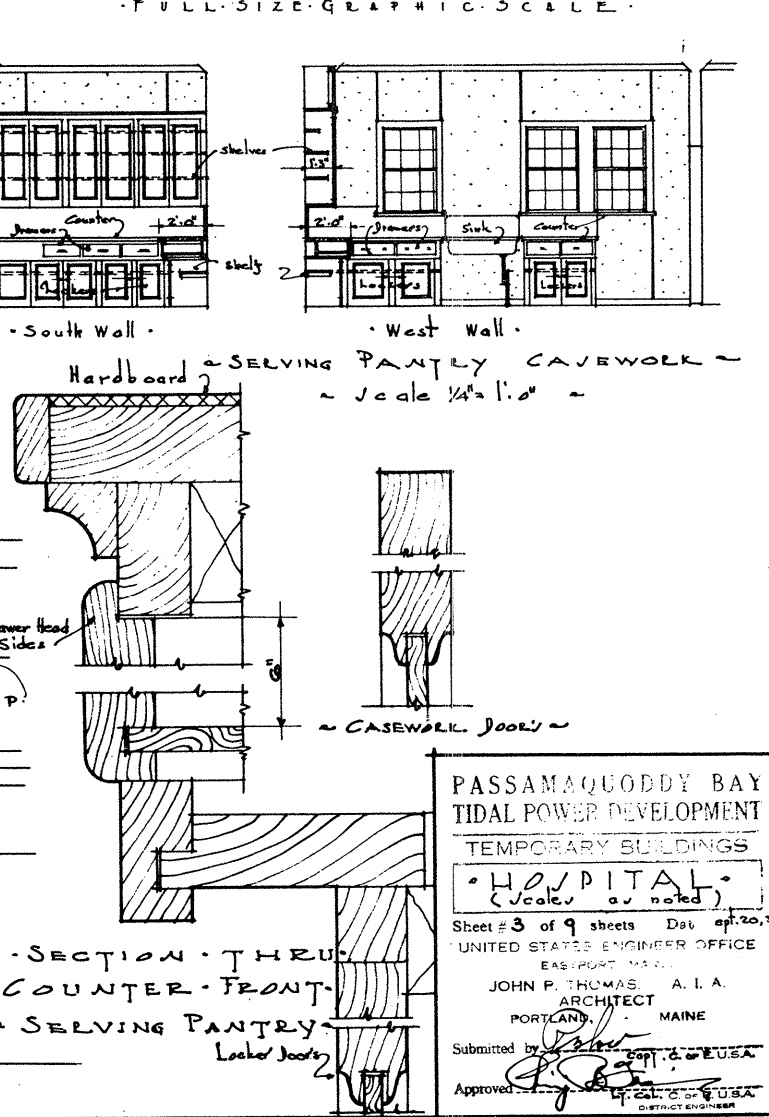

SECTION THRU COUNTER FRONT