




- HIPS & RIDGE ROOFING -

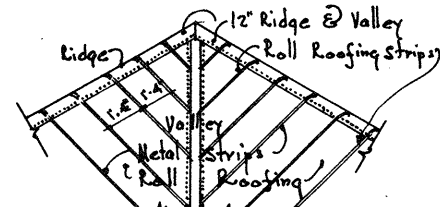


- VALLEY ROOFING DETAIL -

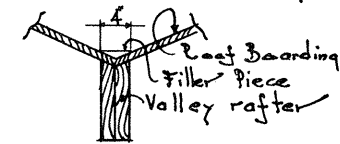


- VALLEY SECT. DETAIL -

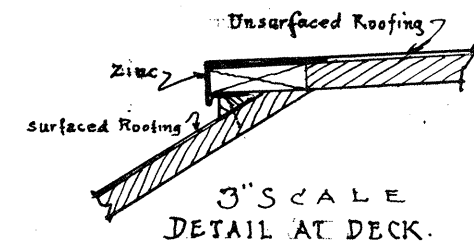


3" SCALE
DETAIL AT DECK.

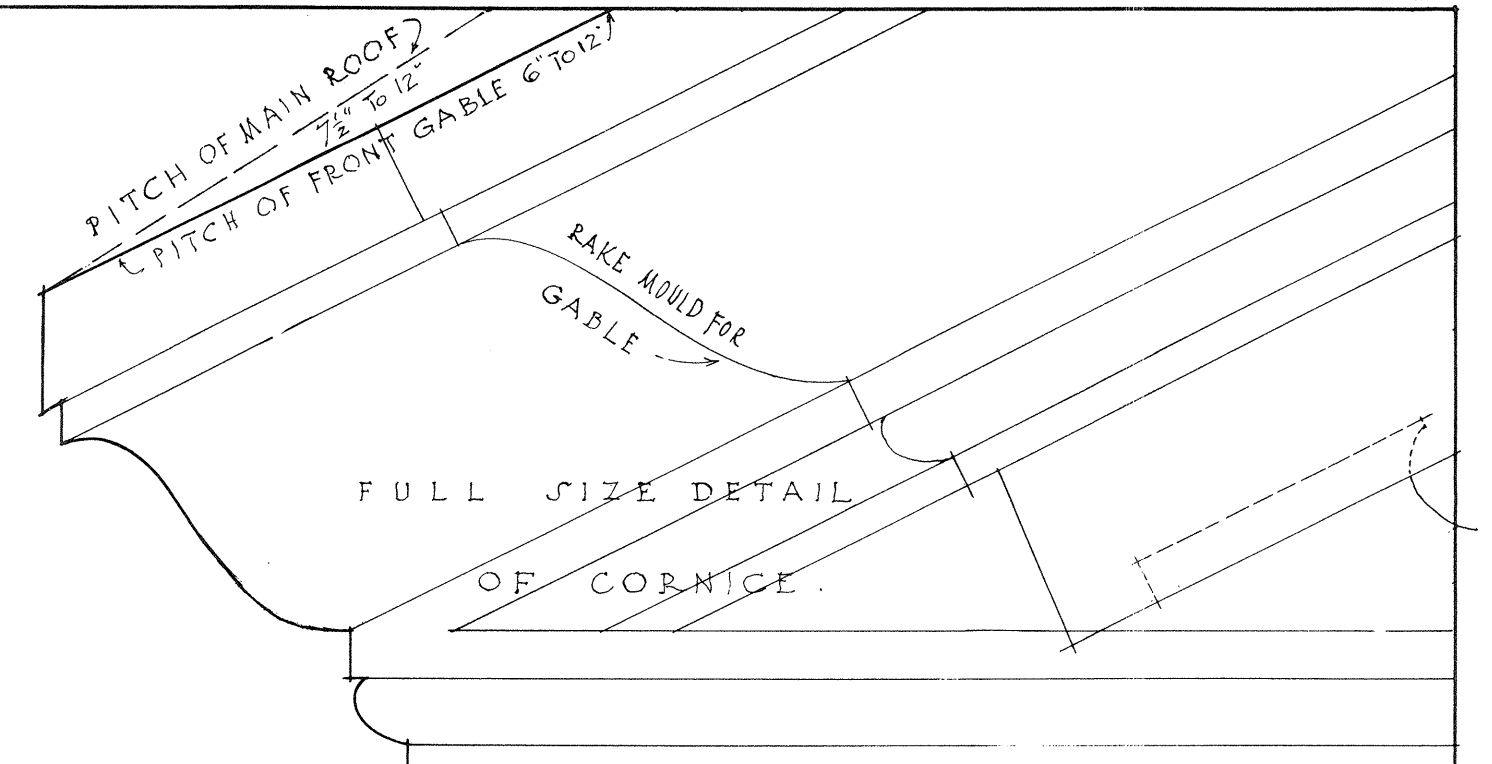

FULL SIZE DETAIL
OF CORNICE.

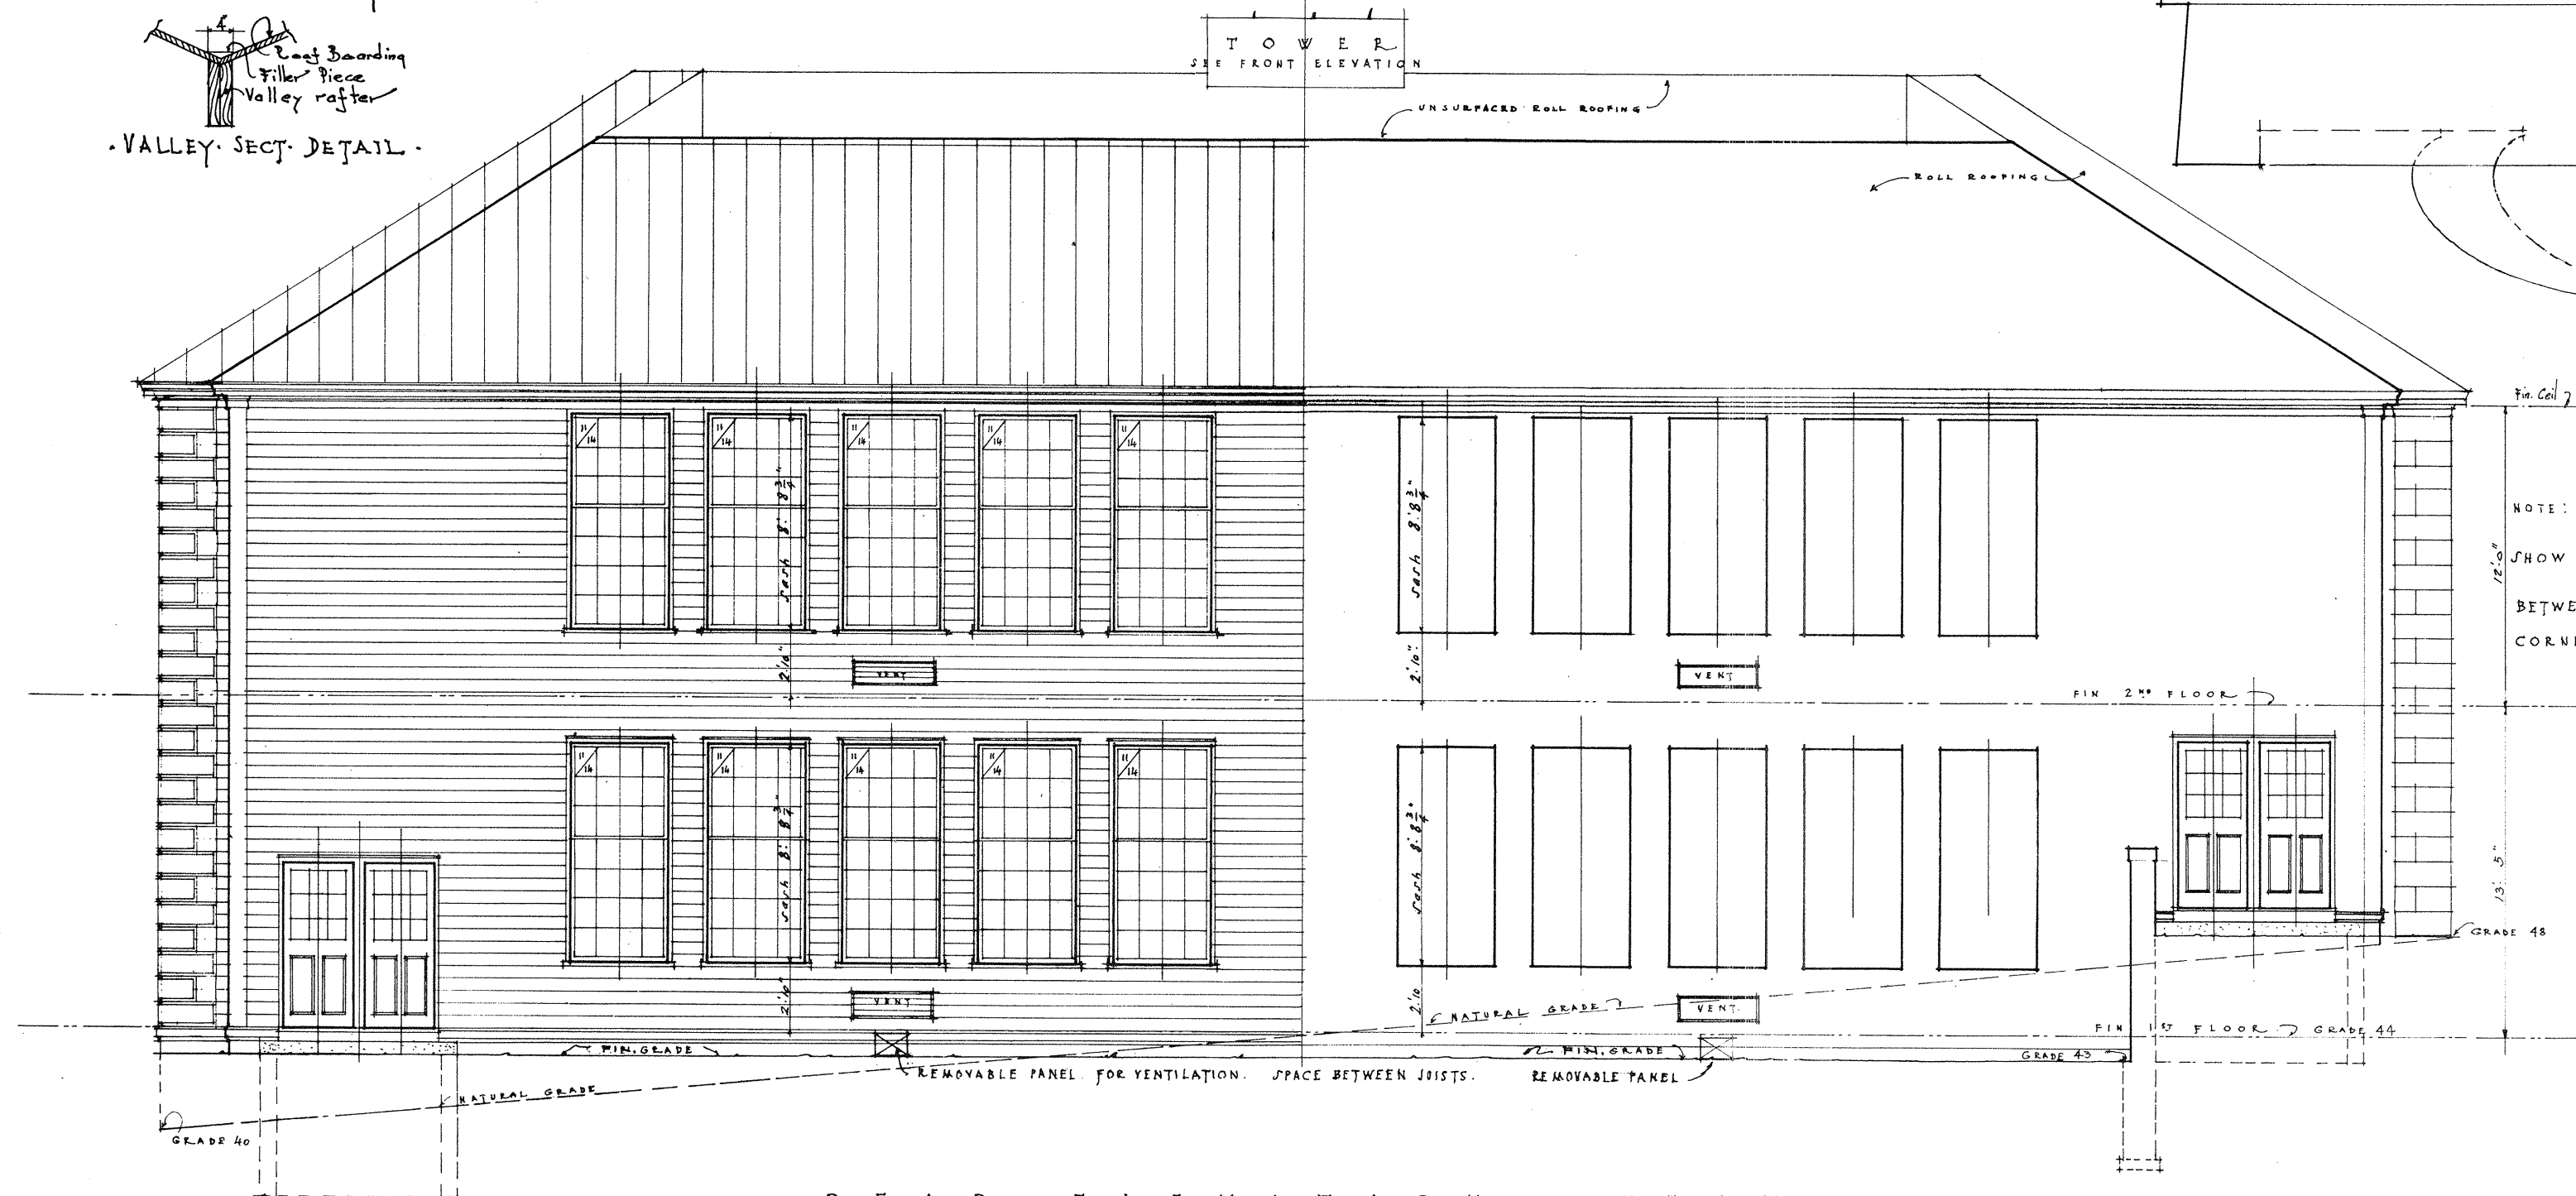

R E A R E L E V A T I O N - W E S T

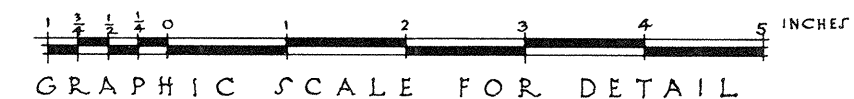

GRAPHIC SCALE FOR DETAIL

PASSAMAQUODDY BAY
TIDAL POWER DEVELOPMENT

TEMPORARY BUILDINGS

SCHOOL HOUSE

Sheet # 6 of 15 sheets Date Sept. 20, 35

UNITED STATES ENGINEER OFFICE

PORTLAND, MAINE

JOHN P. THOMAS, A. I. A.

ARCHITECT

Submitted by [Signature]

Approved [Signature]

1st DISTRICT ENGINEER

Q-E-28/6