
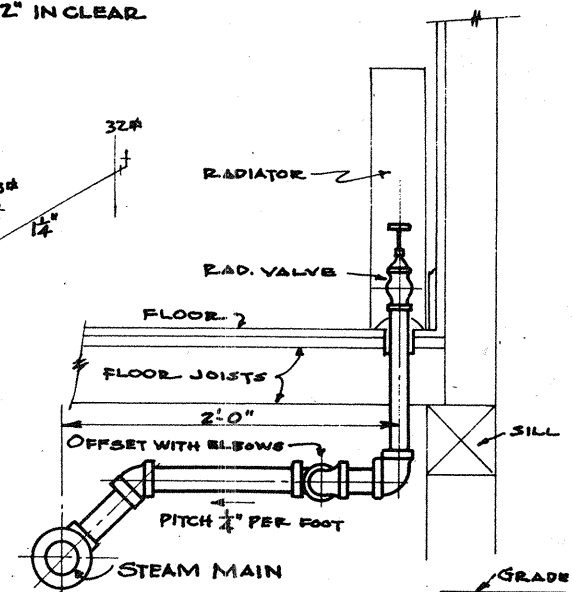
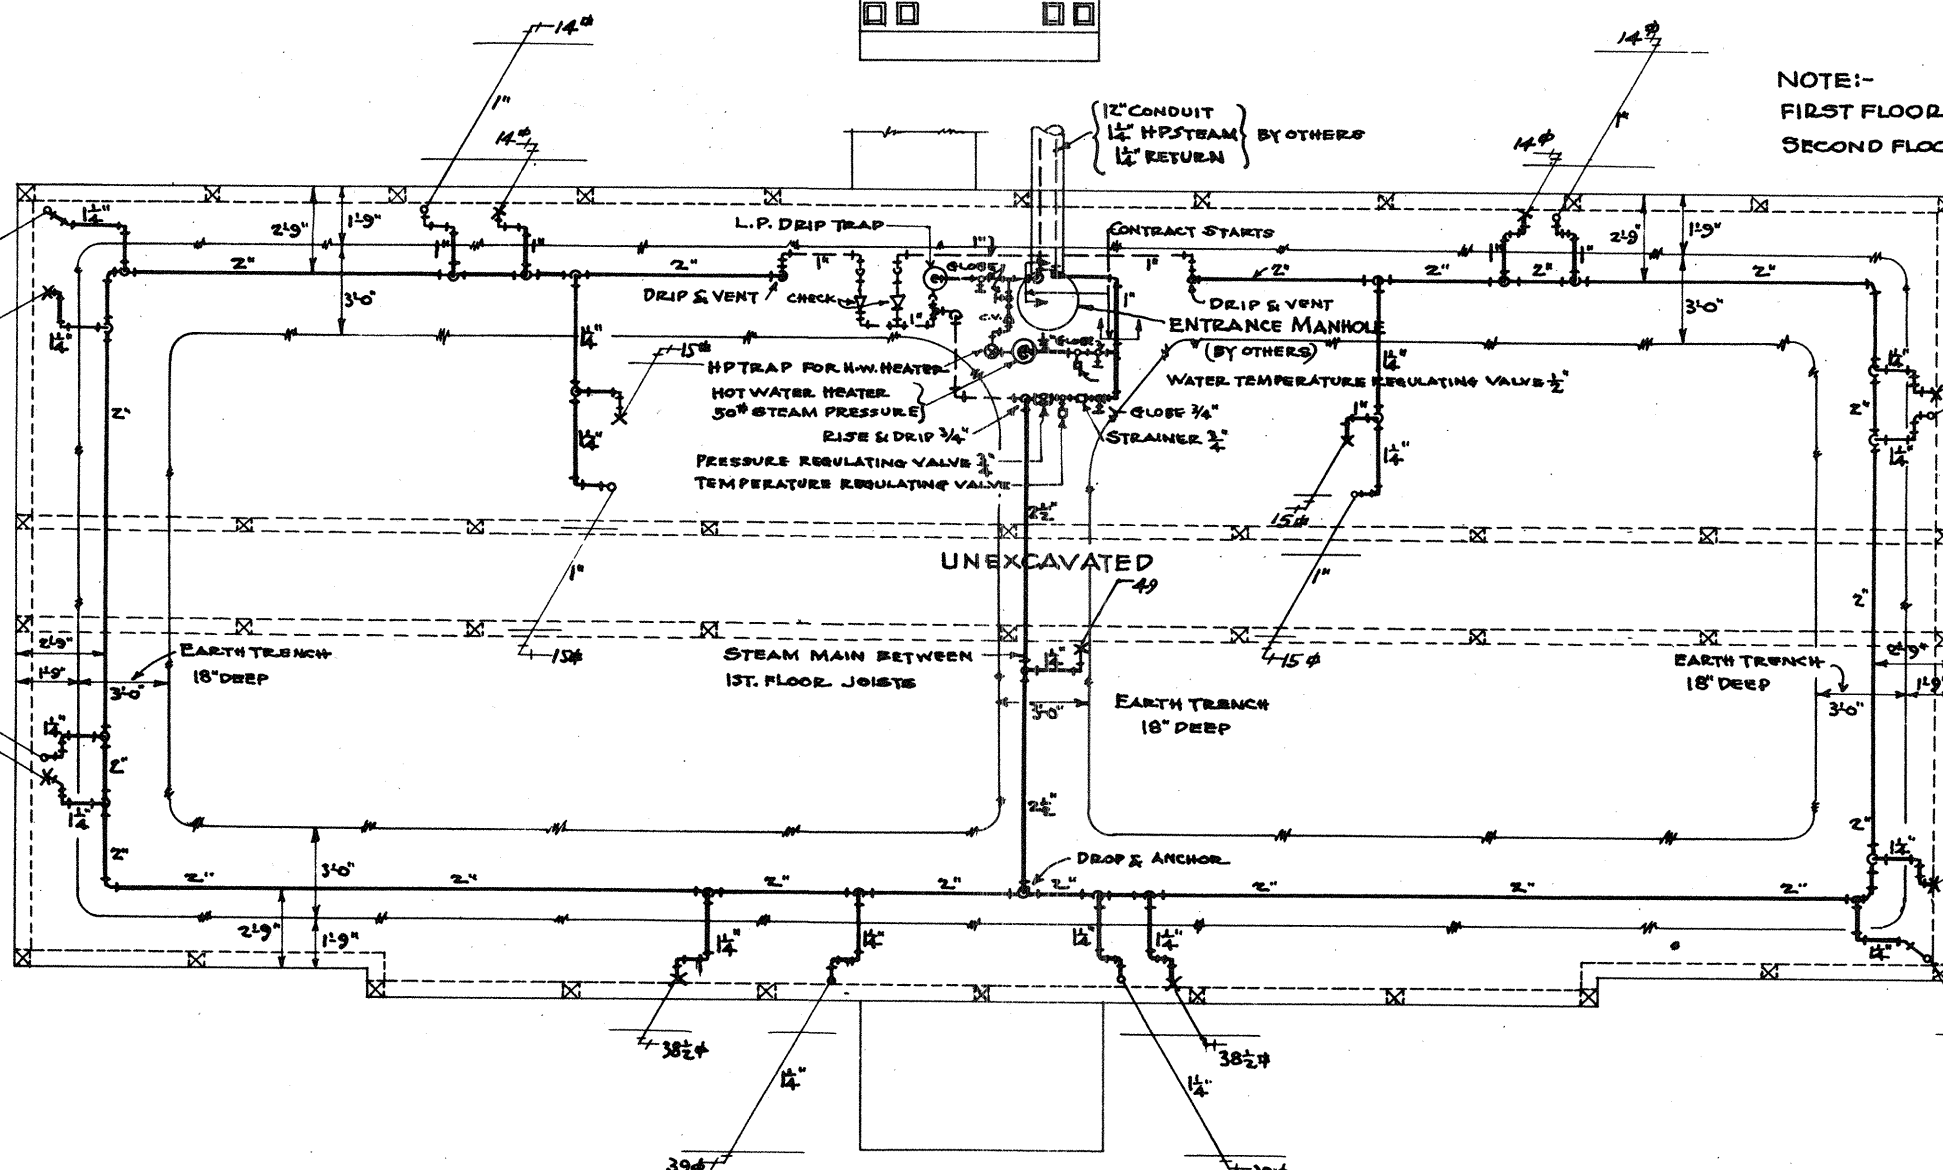
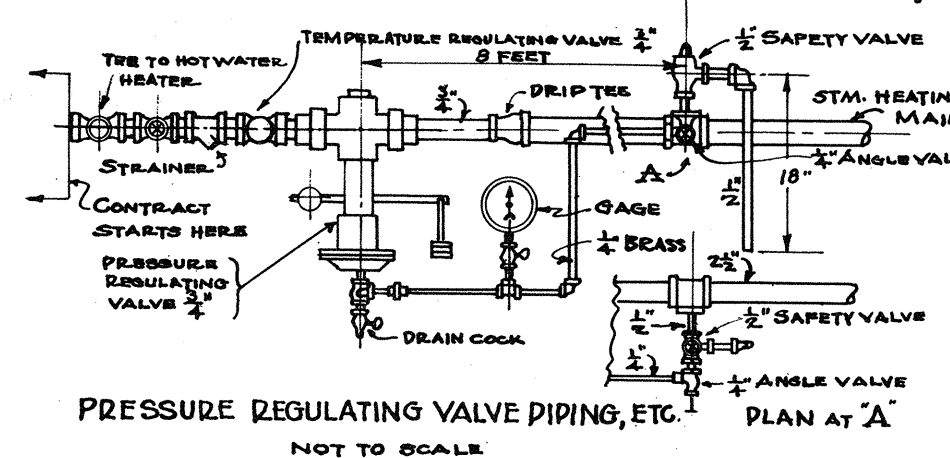
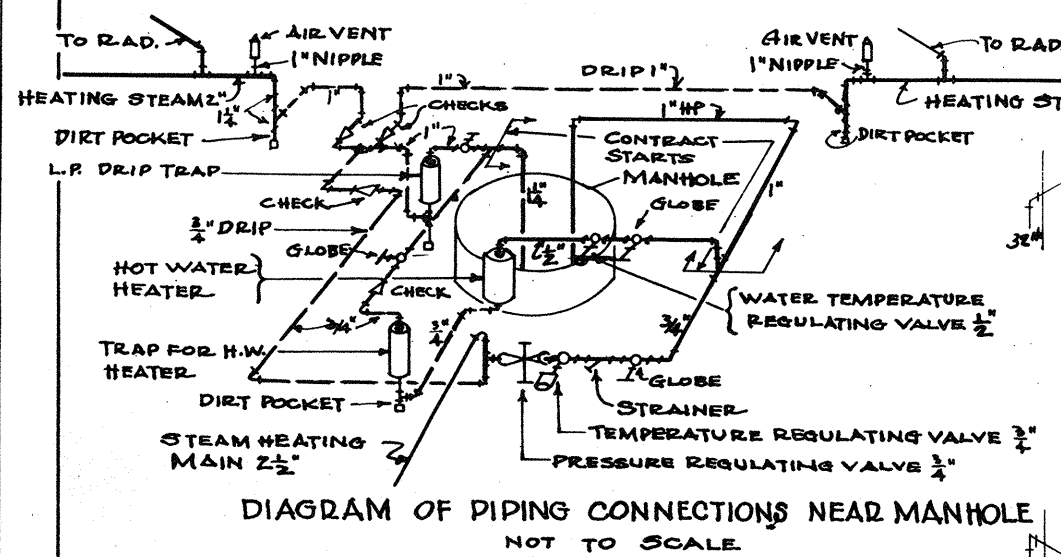
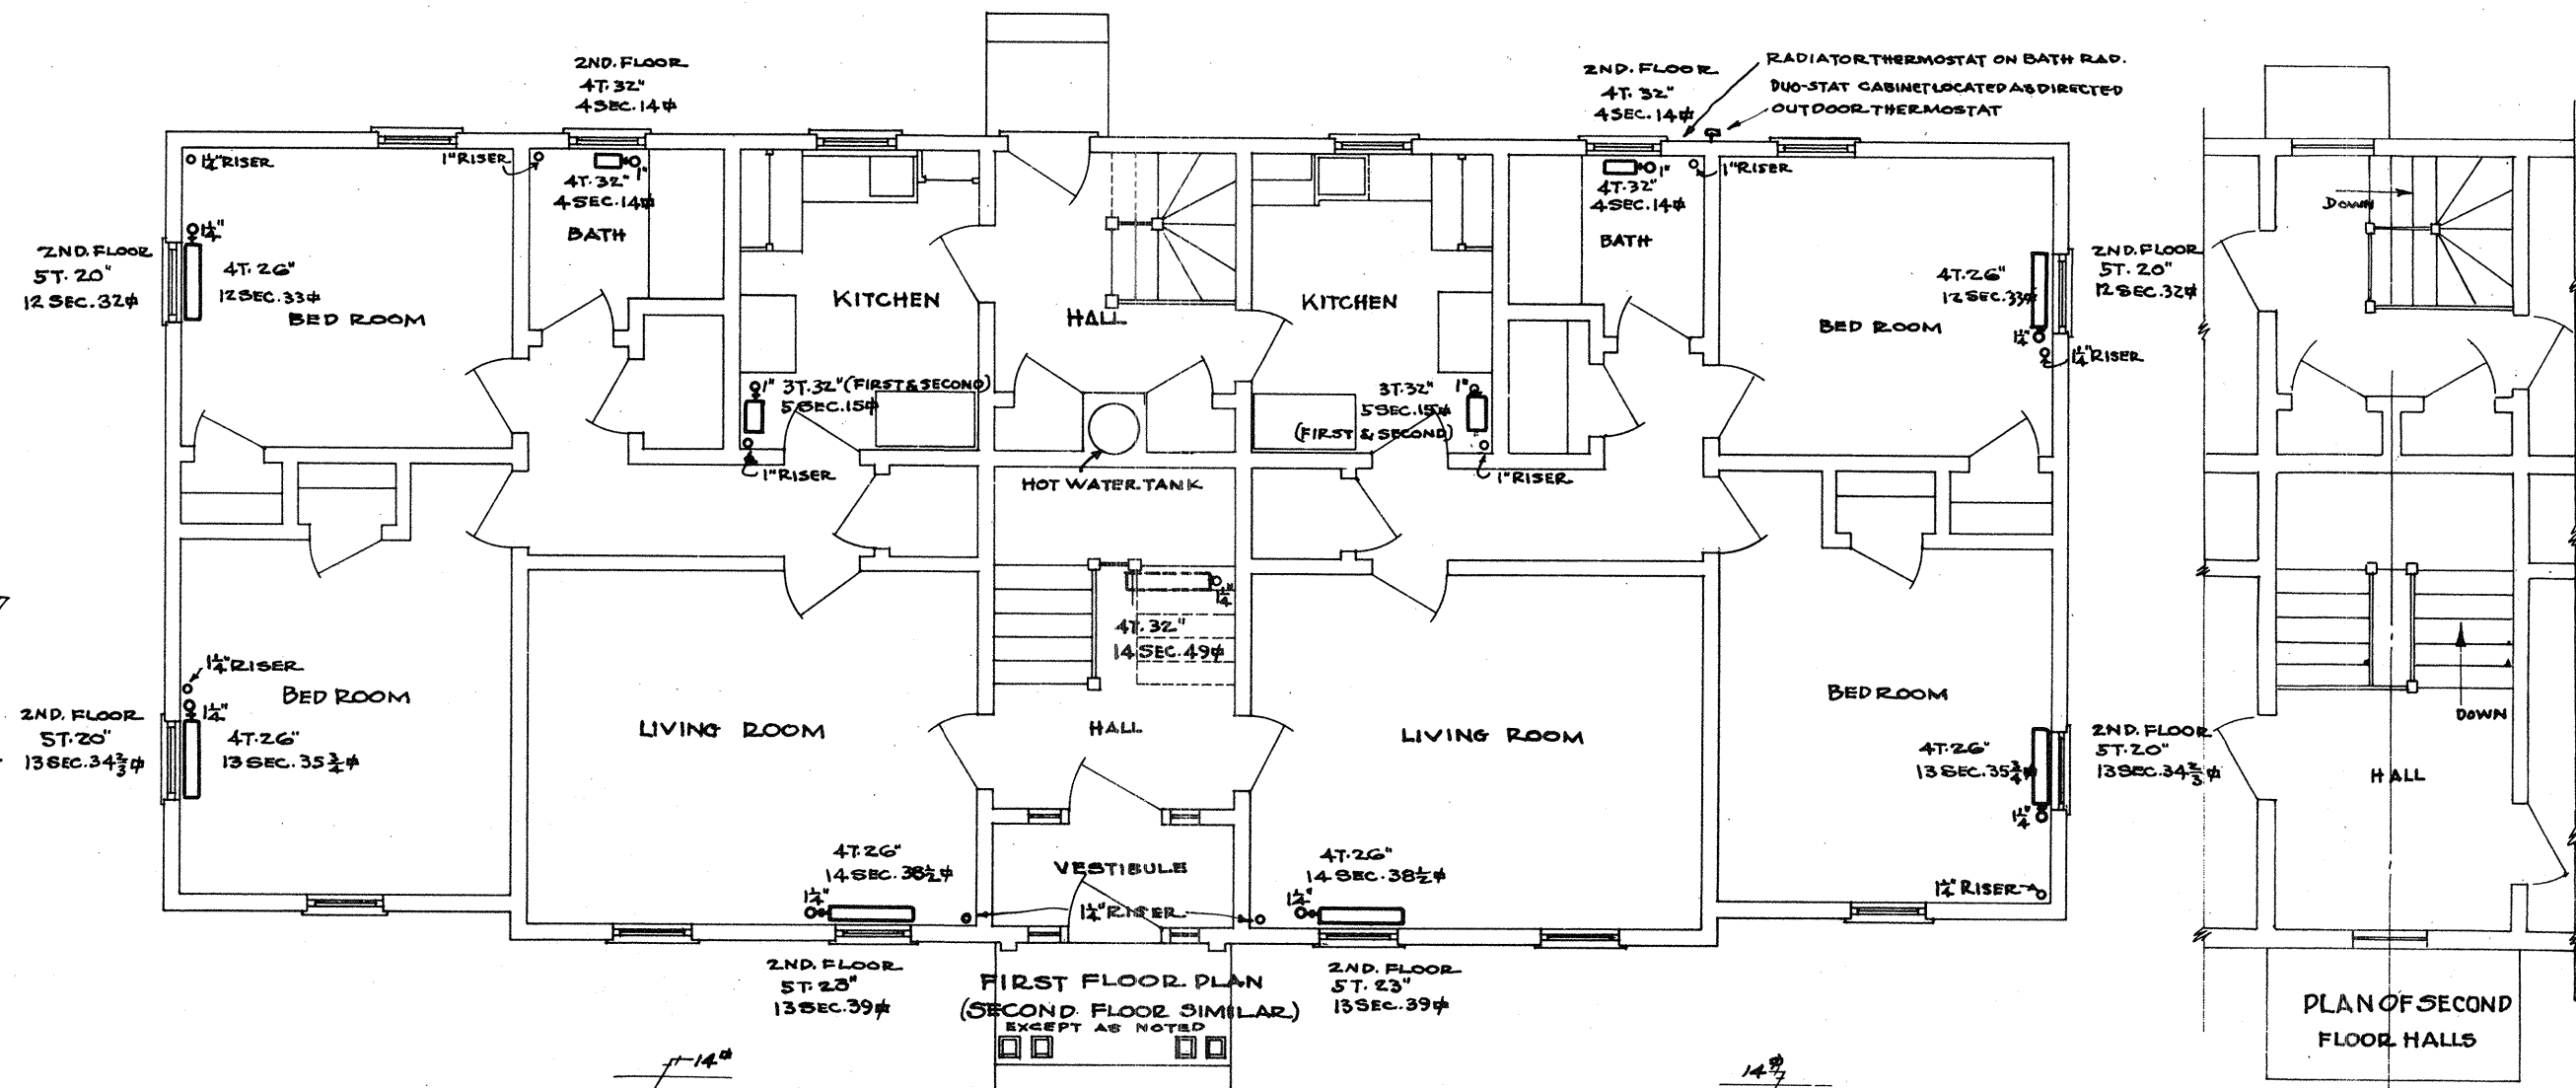


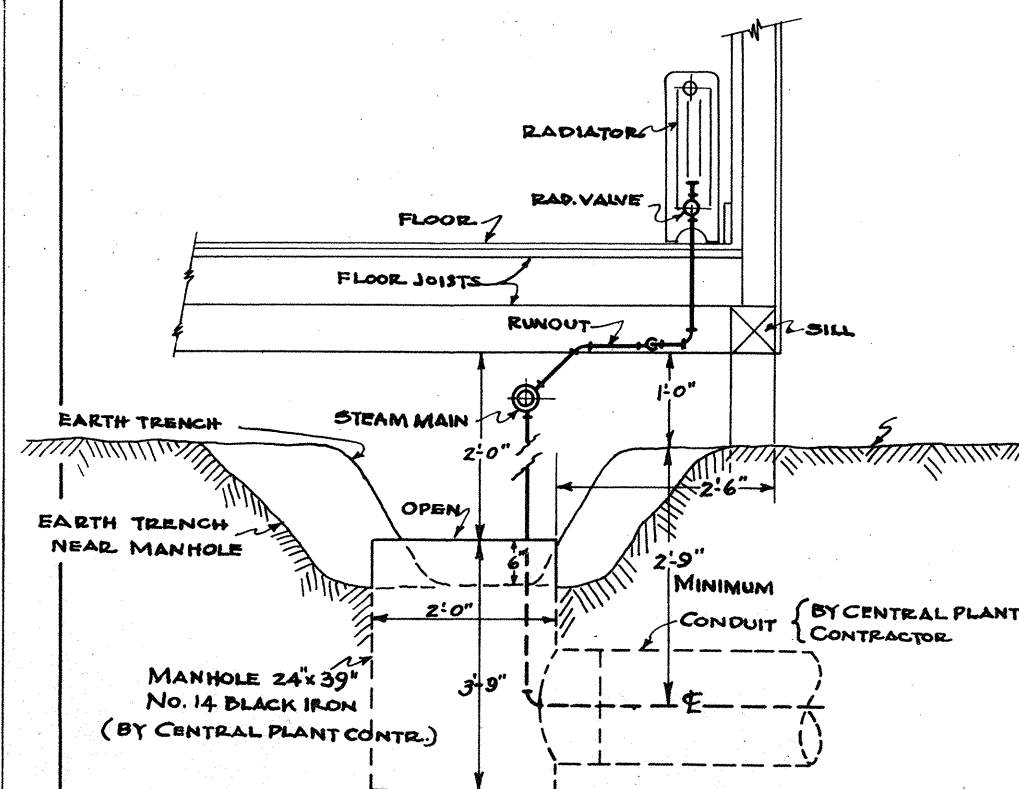

NOTE:-
FIRST FLOOR 7'-5" IN CLEAR
SECOND FLOOR 7'-2" IN CLEAR

PASSAMAQUODDY BAY TIDAL POWER DEVELOPMENT TEMPORARY BUILDINGS

TYPE - FF-

Sheet # 5 of 5 sheets Date Aug. 13, 1955

UNITED STATES ENGINEER OFFICE
EASTPORT, MAINE

JOHN P. THOMAS, ARCHITECT
THE FELS CO., - HEATING ENGINEERS
PORTLAND, MAINE

Submitted by *John P. Thomas* of U.S.A.

Approved *W. B. B.* of U.S.A.
MAJOR, C. of E. U.S.A.
WASHINGTON, D.C.