





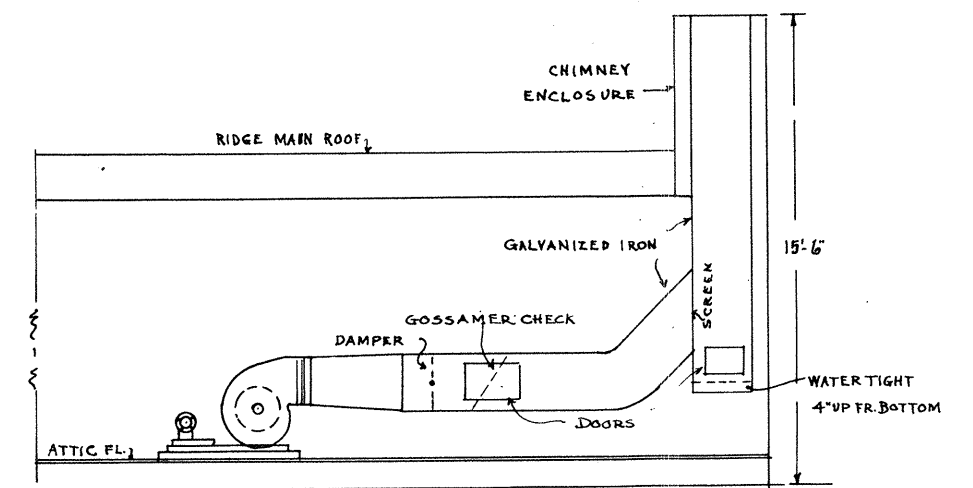


DIAGRAM FAN AND CONNECTIONS
SQUASH COURT VENT.
CONNECT LOCKER ROOM VENT FAN,
OPPOSITE END, IN SIMILAR MANNER.
NOT TO SCALE.

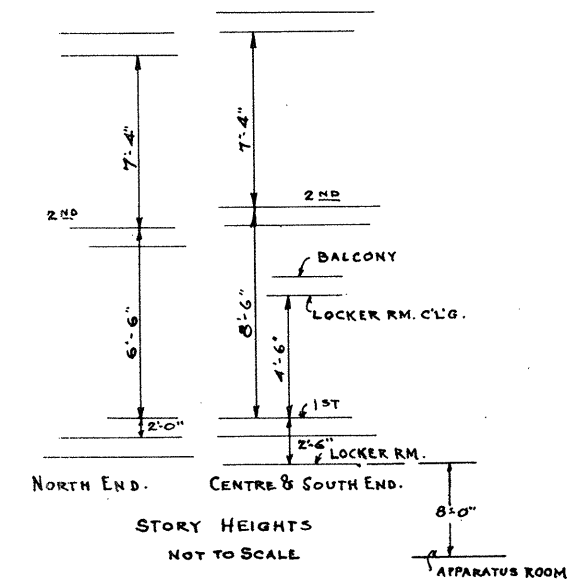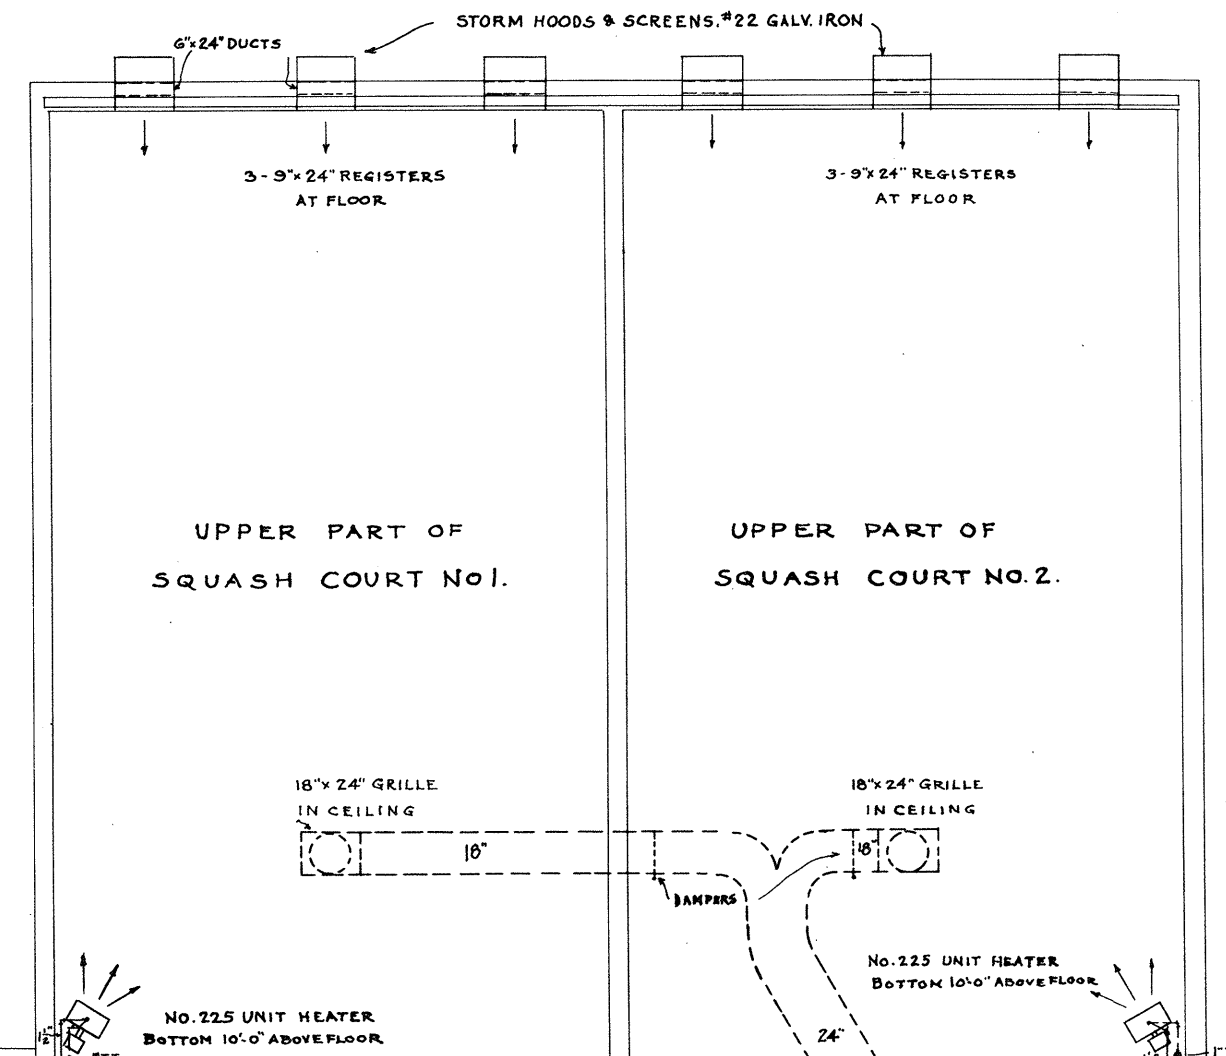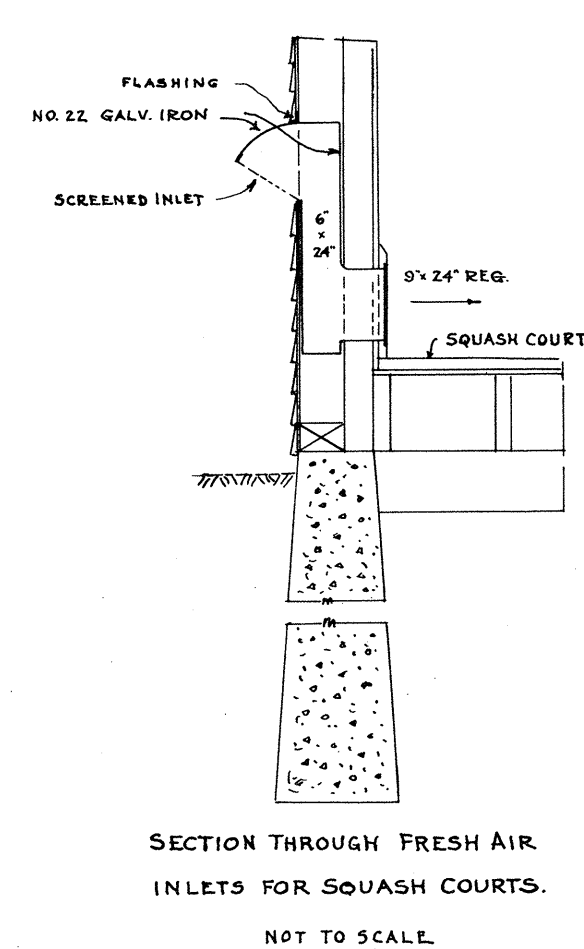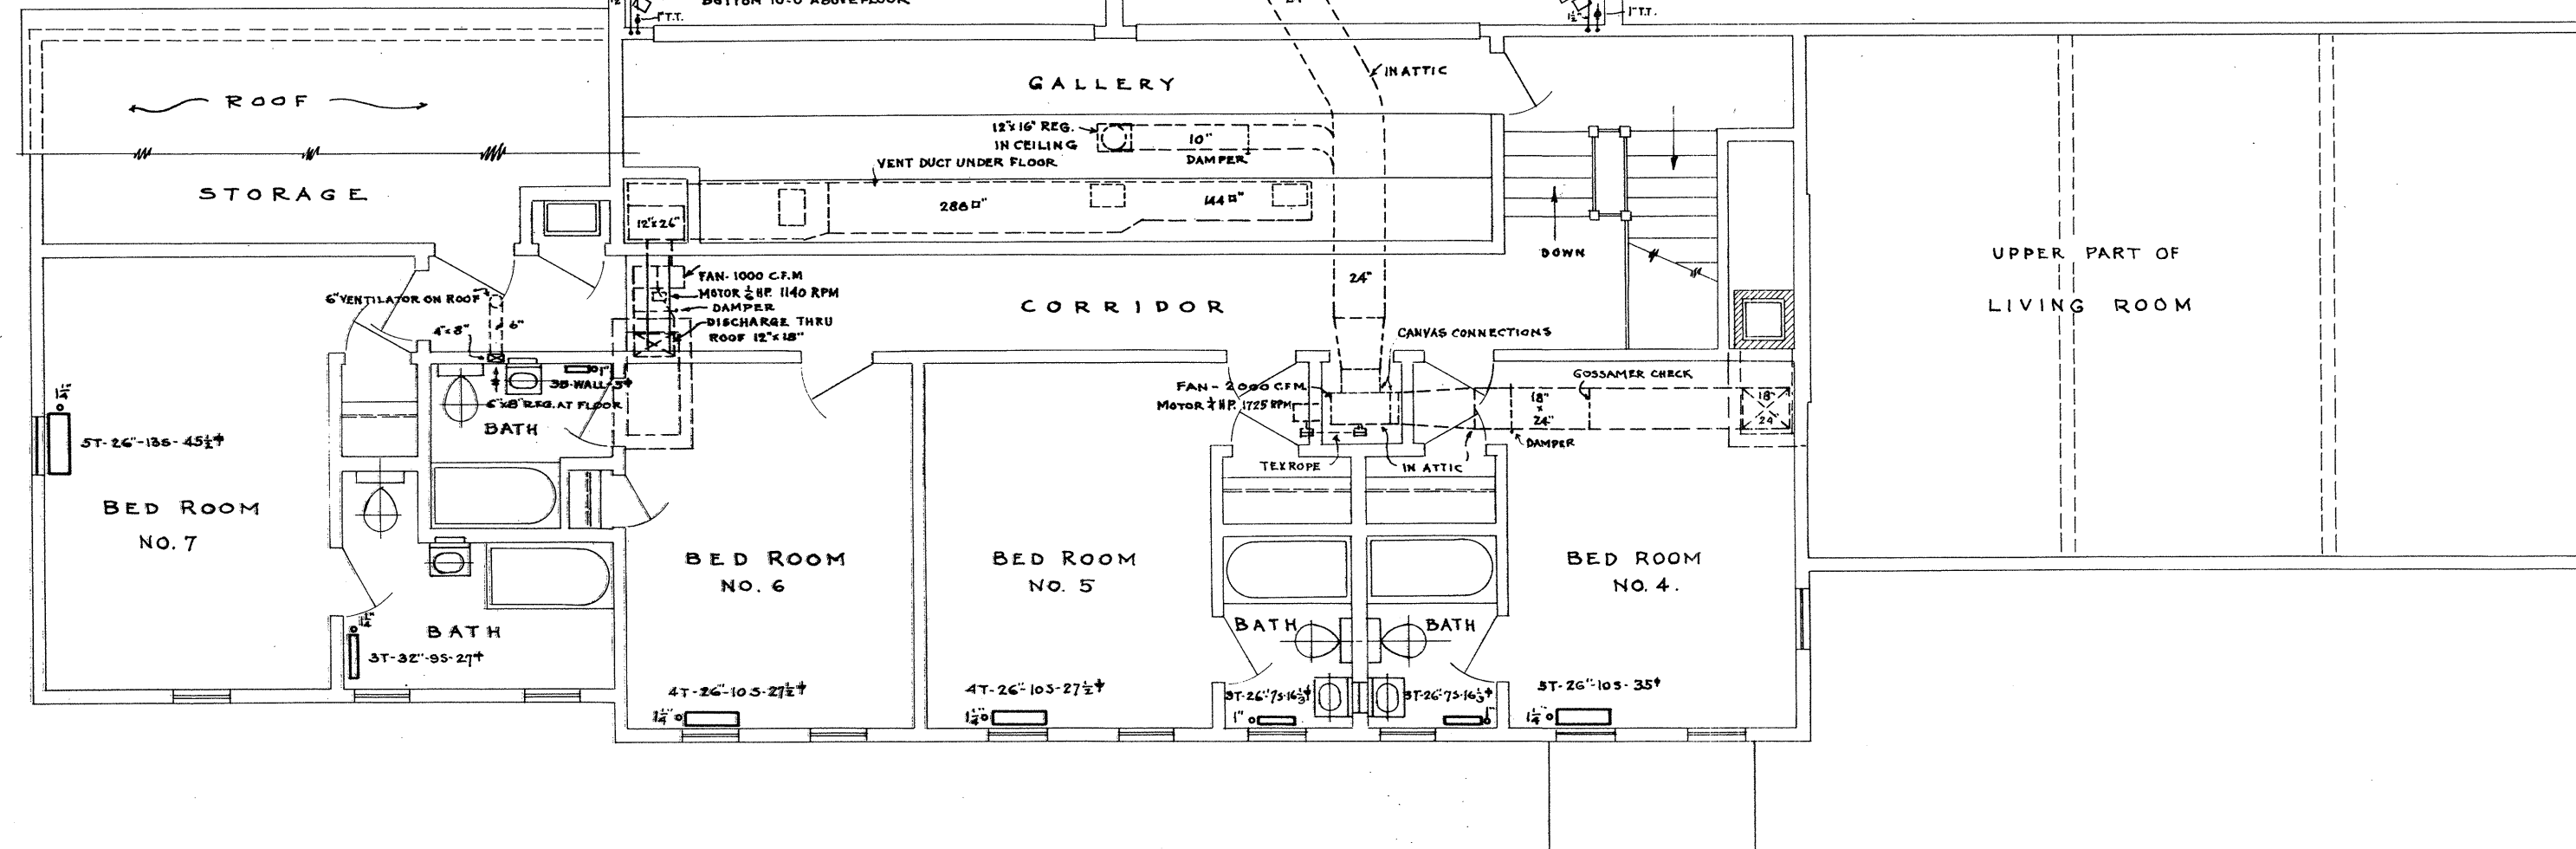

SECOND FLOOR PLAN

PASSAMAQUODDY BAY
TIDAL POWER DEVELOPMENT
TEMPORARY BUILDINGS
GUEST HOUSE

Sheet # 15 of 15 sheets Date Oct. '35
UNITED STATES ENGINEER OFFICE
EASTPORT, MAINE

JOHN P. THOMAS, ARCHITECT
THE FELS CO., HEATING ENGINEERS
PORTLAND, MAINE

Submitted by *[Signature]*
Approved *[Signature]* MAJOR, C. E. U.S.A.
DISTRICT ENGINEER