


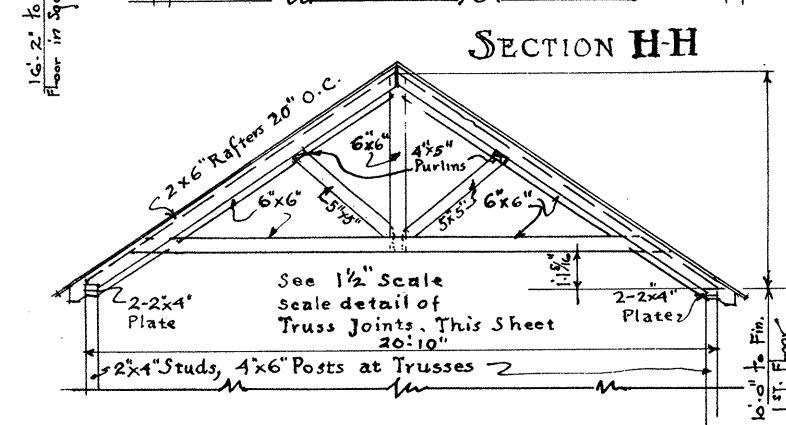
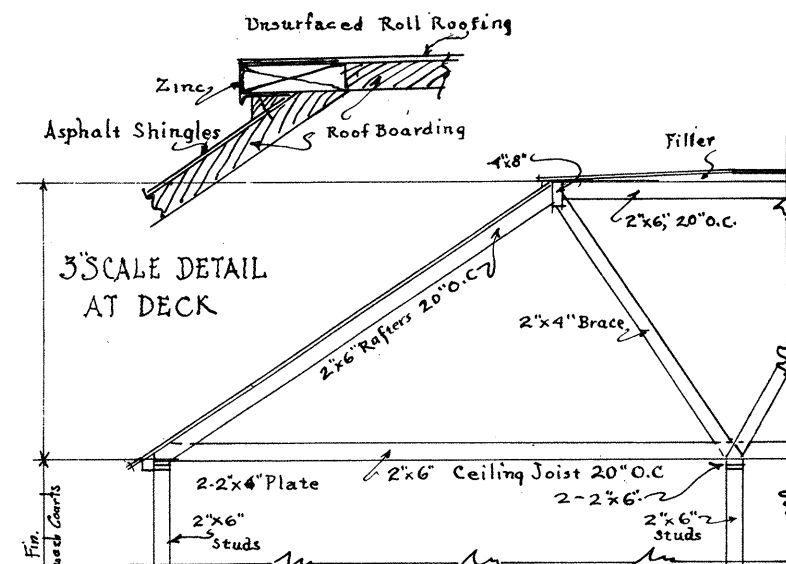


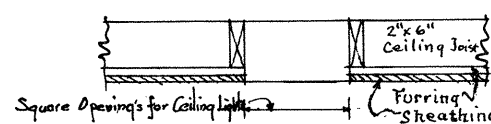



SECTION L-L

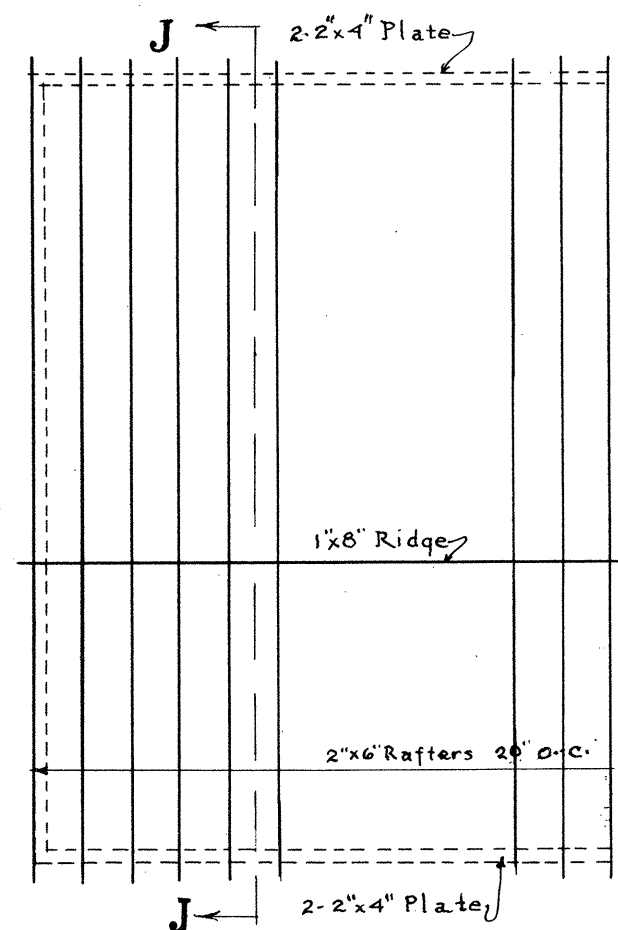



SCALE 3/4" = 1'-0"

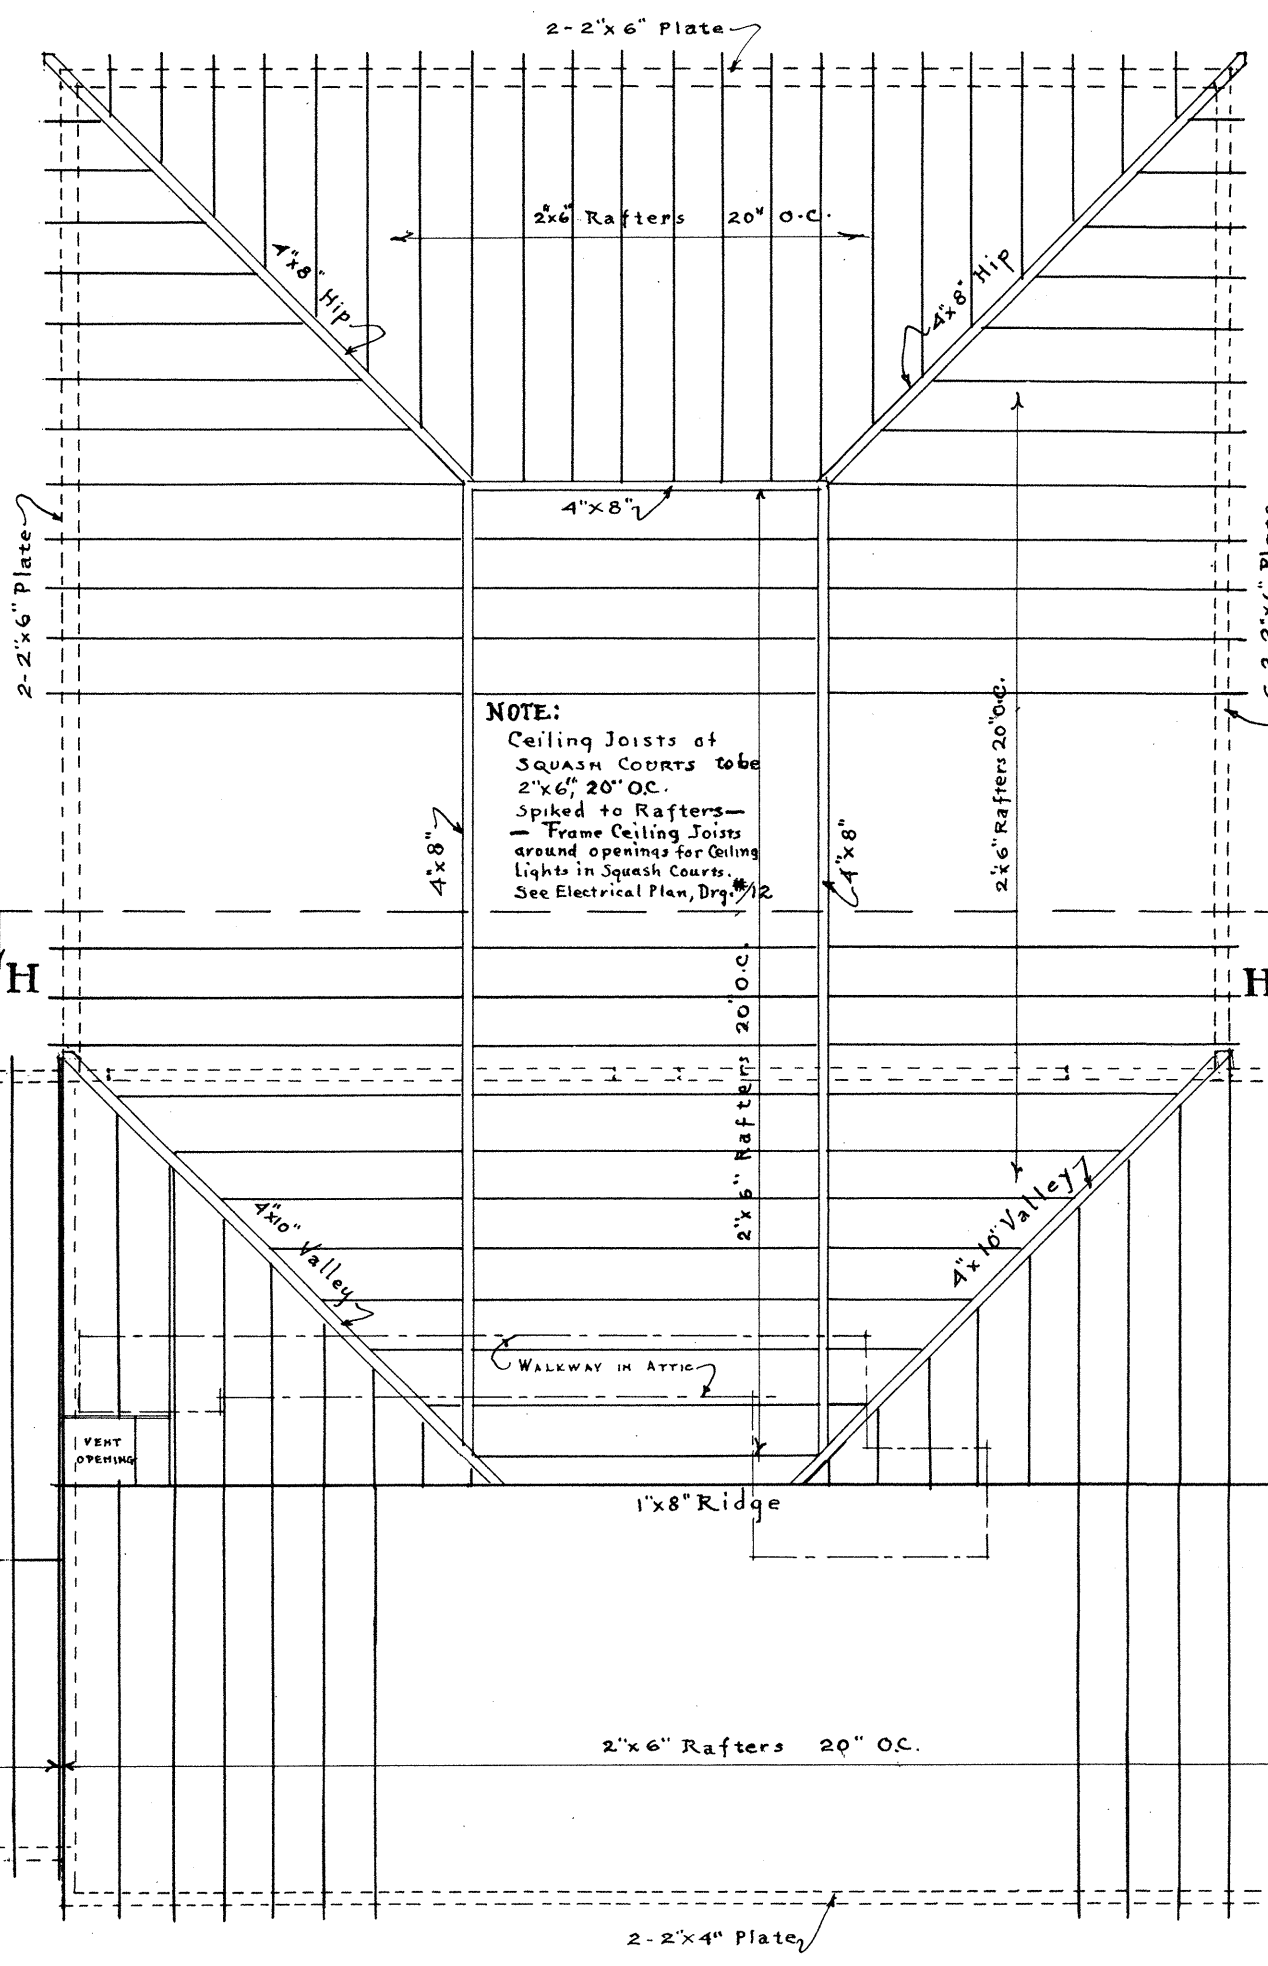



SCALE 1/4" = 1'-0"

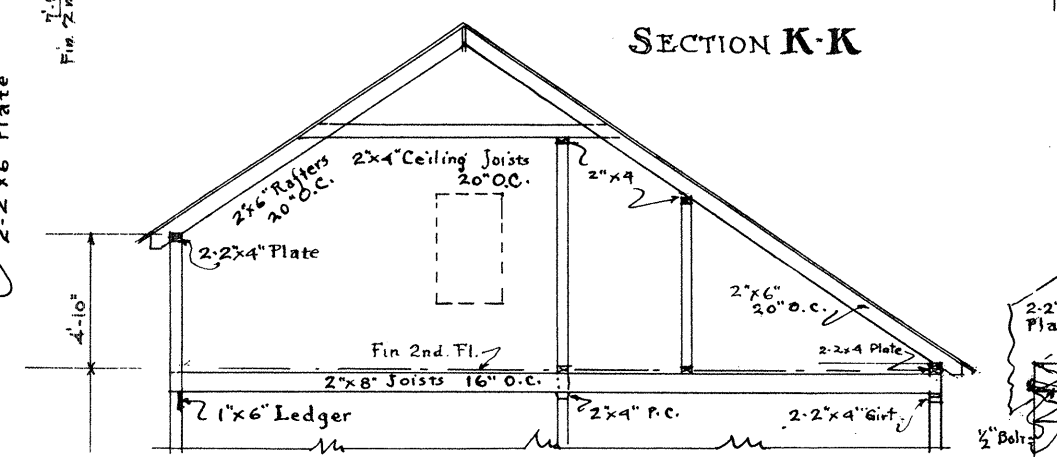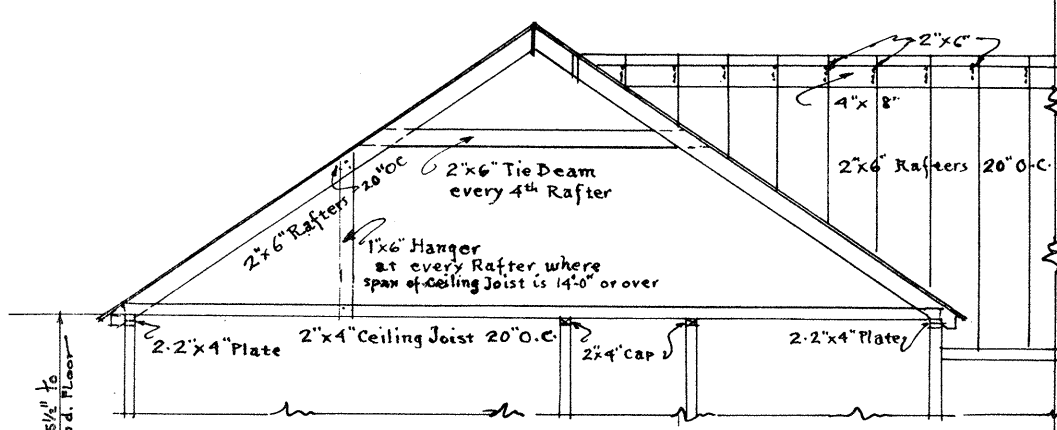

SECTION J-J

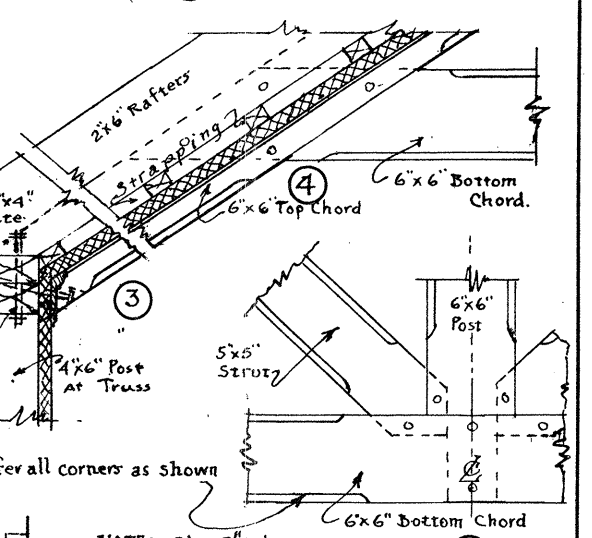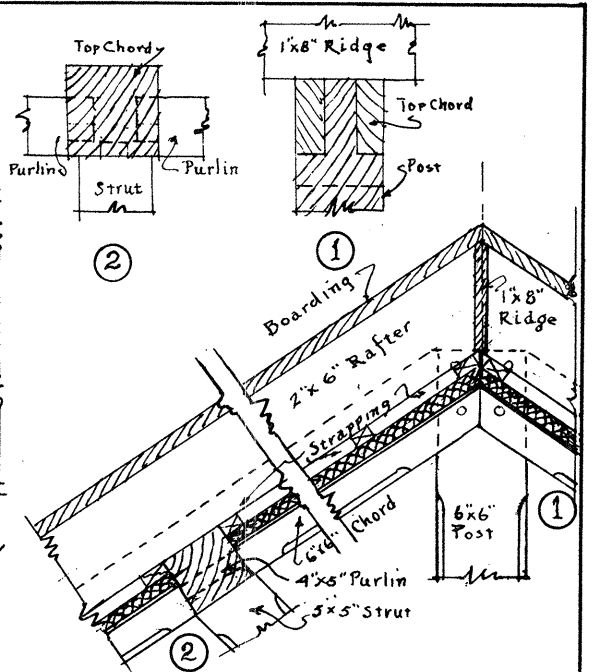

1 1/2" SCALE DETAILS OF TRUSS JOINTS

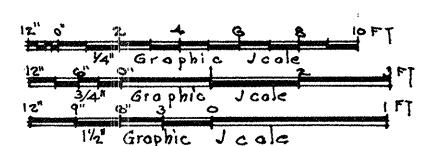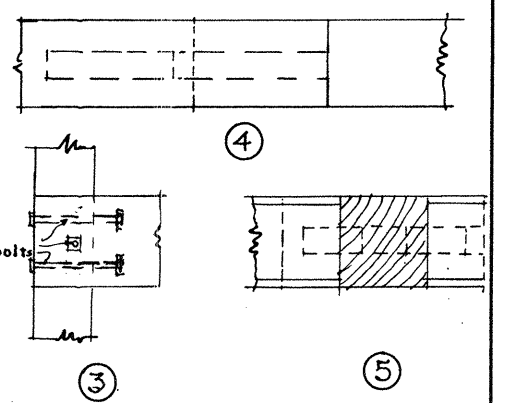

PASSAMAQUODDY BAY
TIDAL POWER DEVELOPMENT
TEMPORARY BUILDINGS
GUEST HOUSE
Scale # 7 of 15 sheets Date Sept 20 35
UNITED STATES ENGINEER OFFICE
EASTPORT, MAINE
JOHN P. THOMAS, A. I. A.
ARCHITECT
PORTLAND, MAINE
Submitted by [Signature]
Approved [Signature]
Capt. [Signature] U.S.A.
Lt. Col. [Signature] U.S.A.
[Signature] U.S.A.