

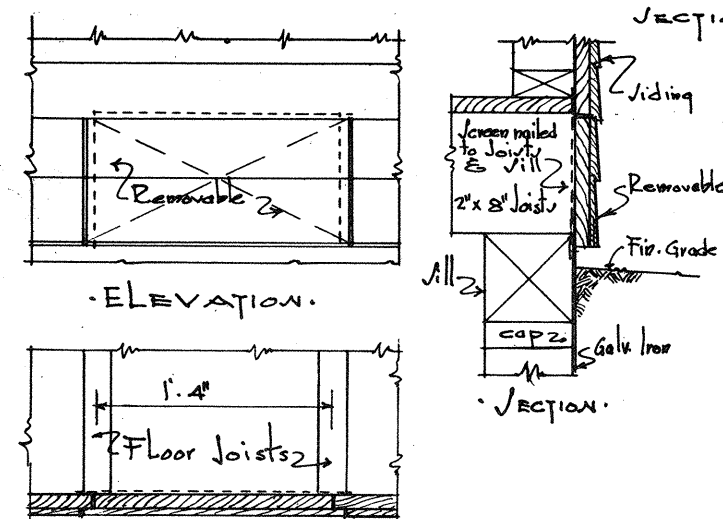
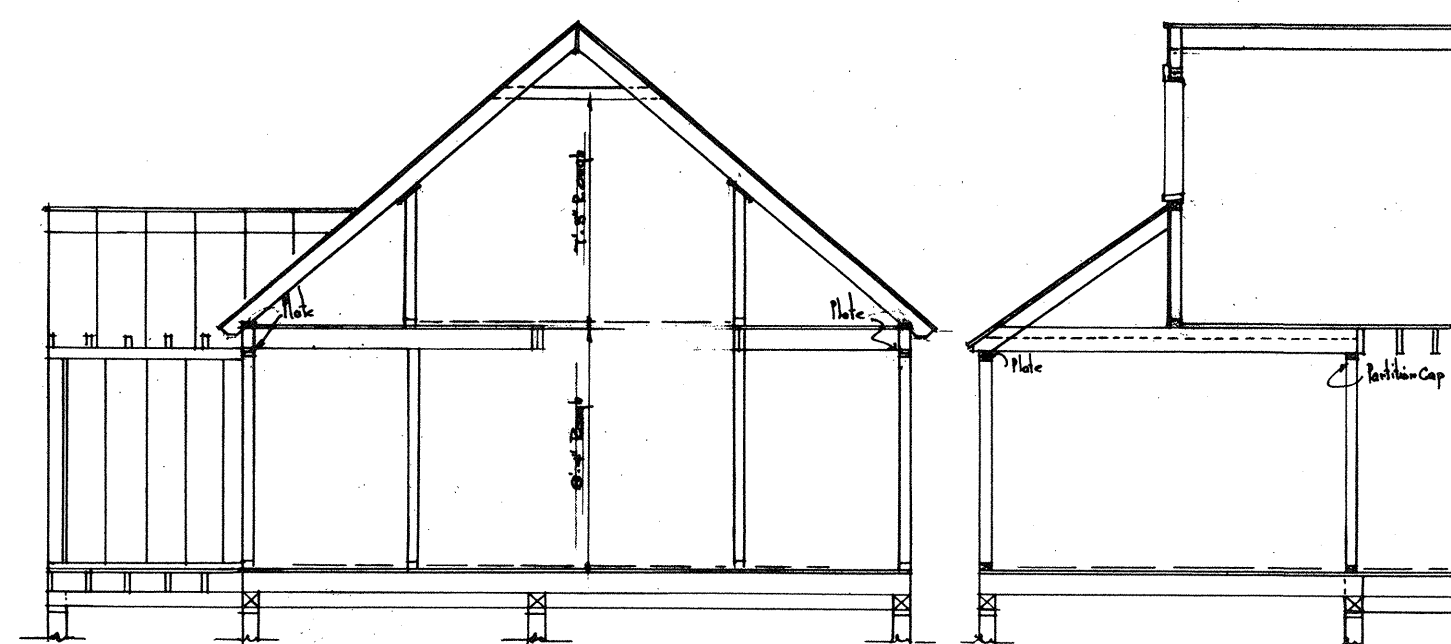
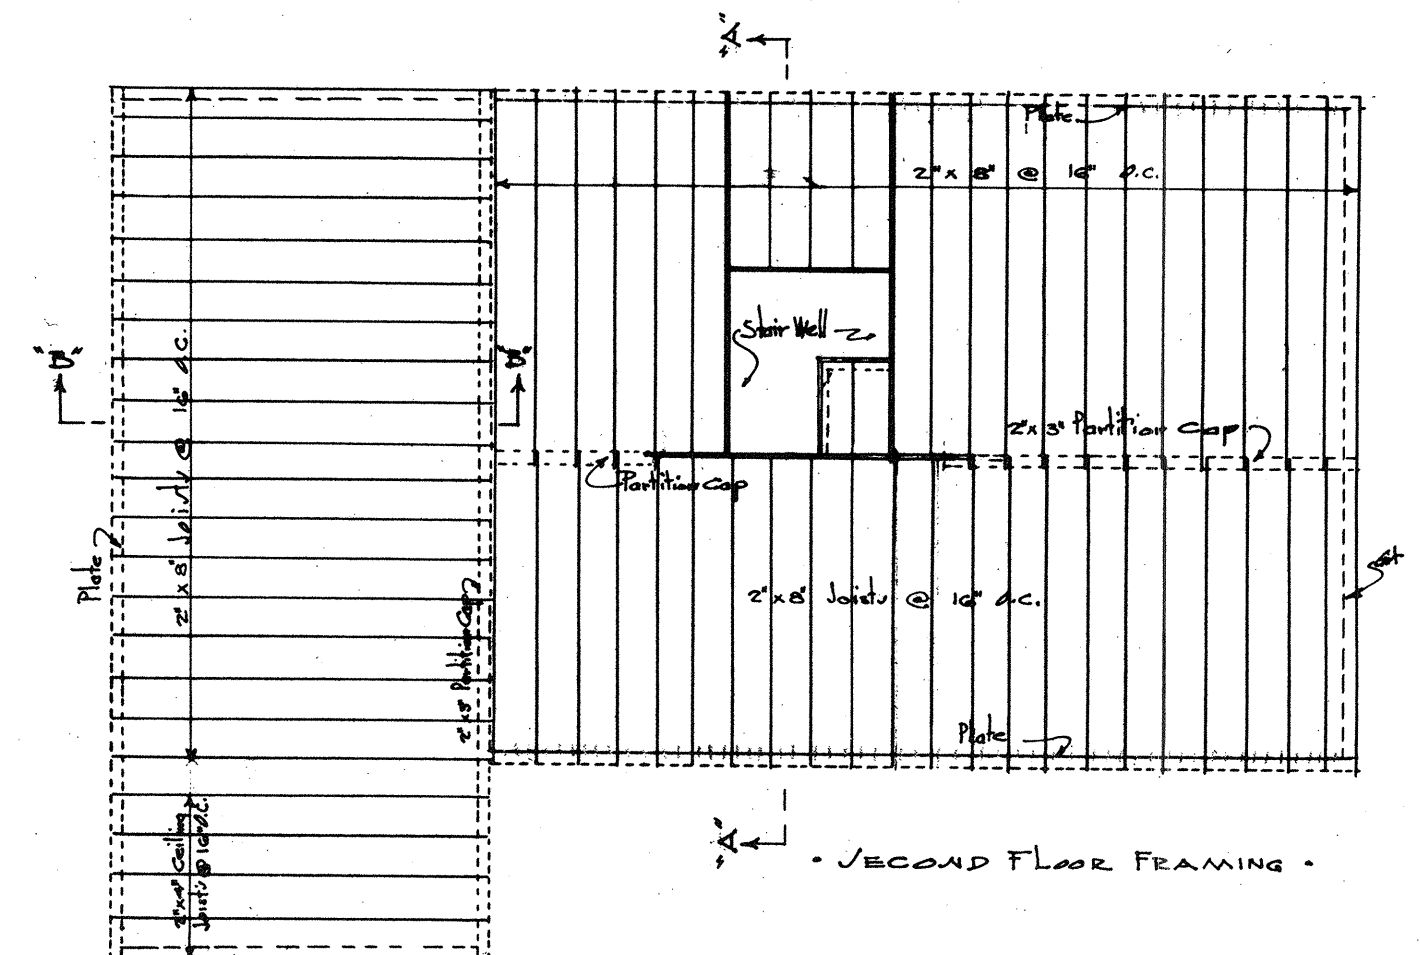
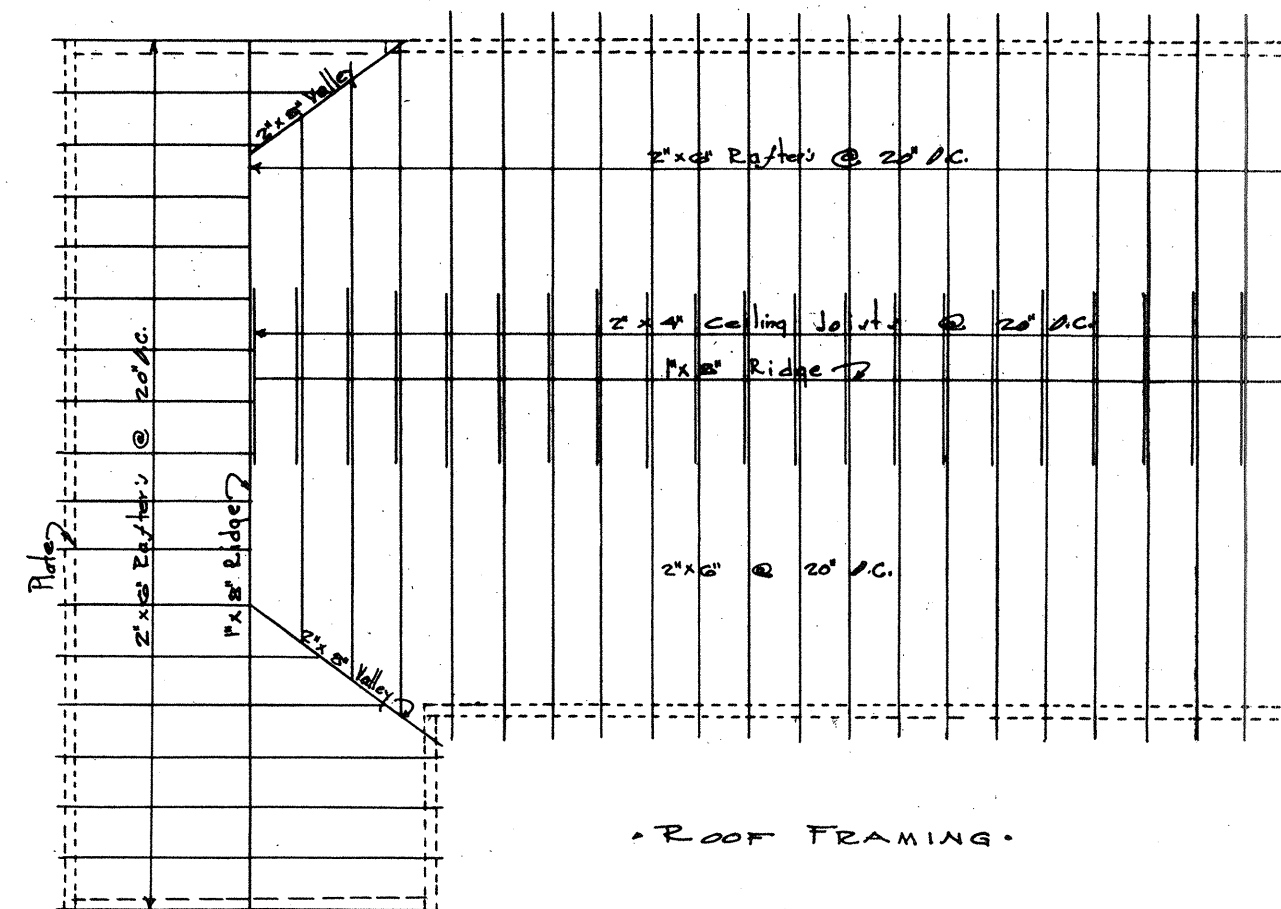


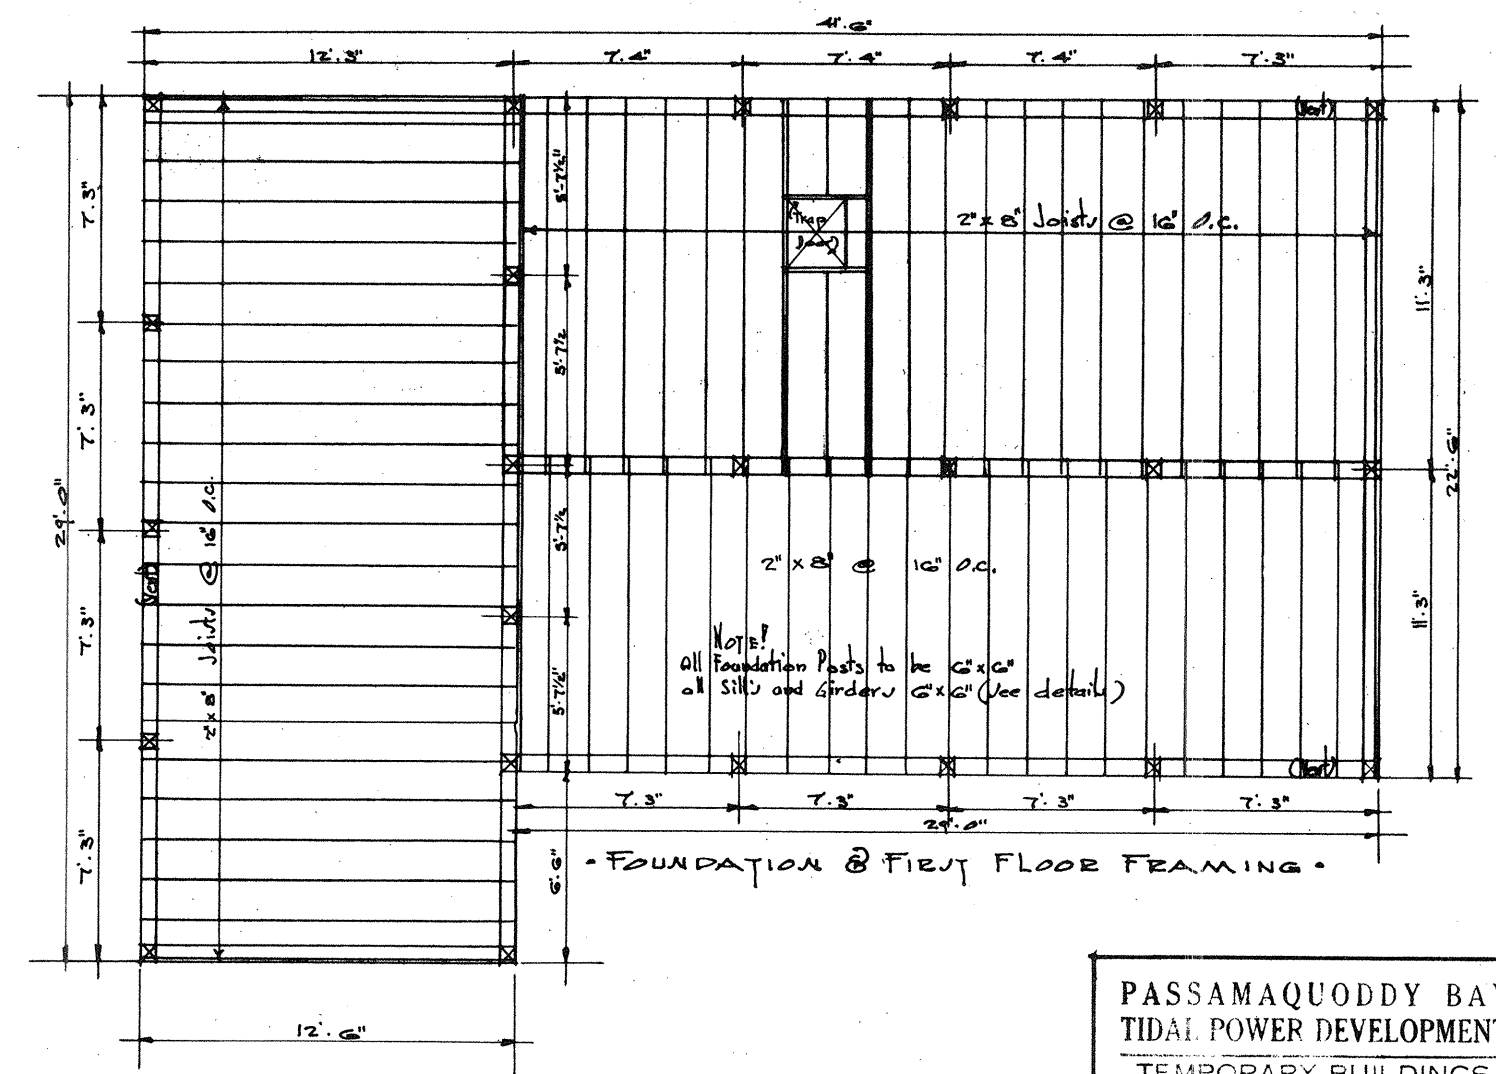

• PLAN •
• DETAIL OF VENT •
• Scale 1 1/2" = 1'-0" •

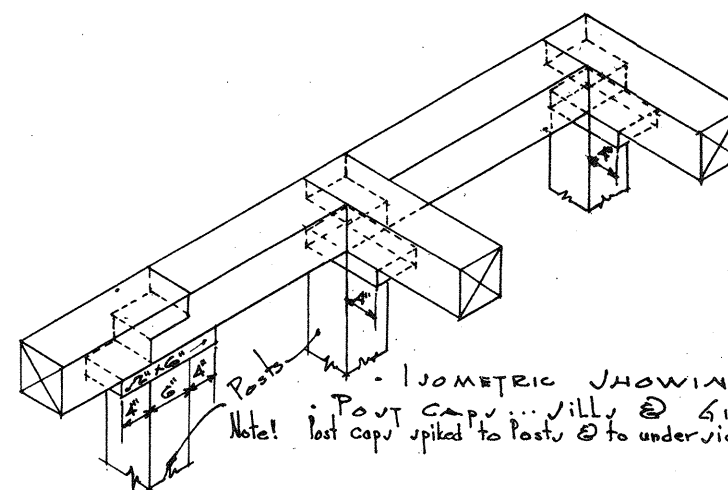

12 9 0 3 0 1 FT.

• 1/2" Graphic Scale •

PASSAMAQUODDY BAY
TIDAL POWER DEVELOPMENT

TEMPORARY BUILDINGS

TYPE C

Sheet 2 of 5 sheets Date Aug. 1935.

UNITED STATES ENGINEER OFFICE

PORTLAND, MAINE

JOHN P. THOMAS, A. E. A.

ARCHITECT

Submitted by

Approved

Q-A-20/10