

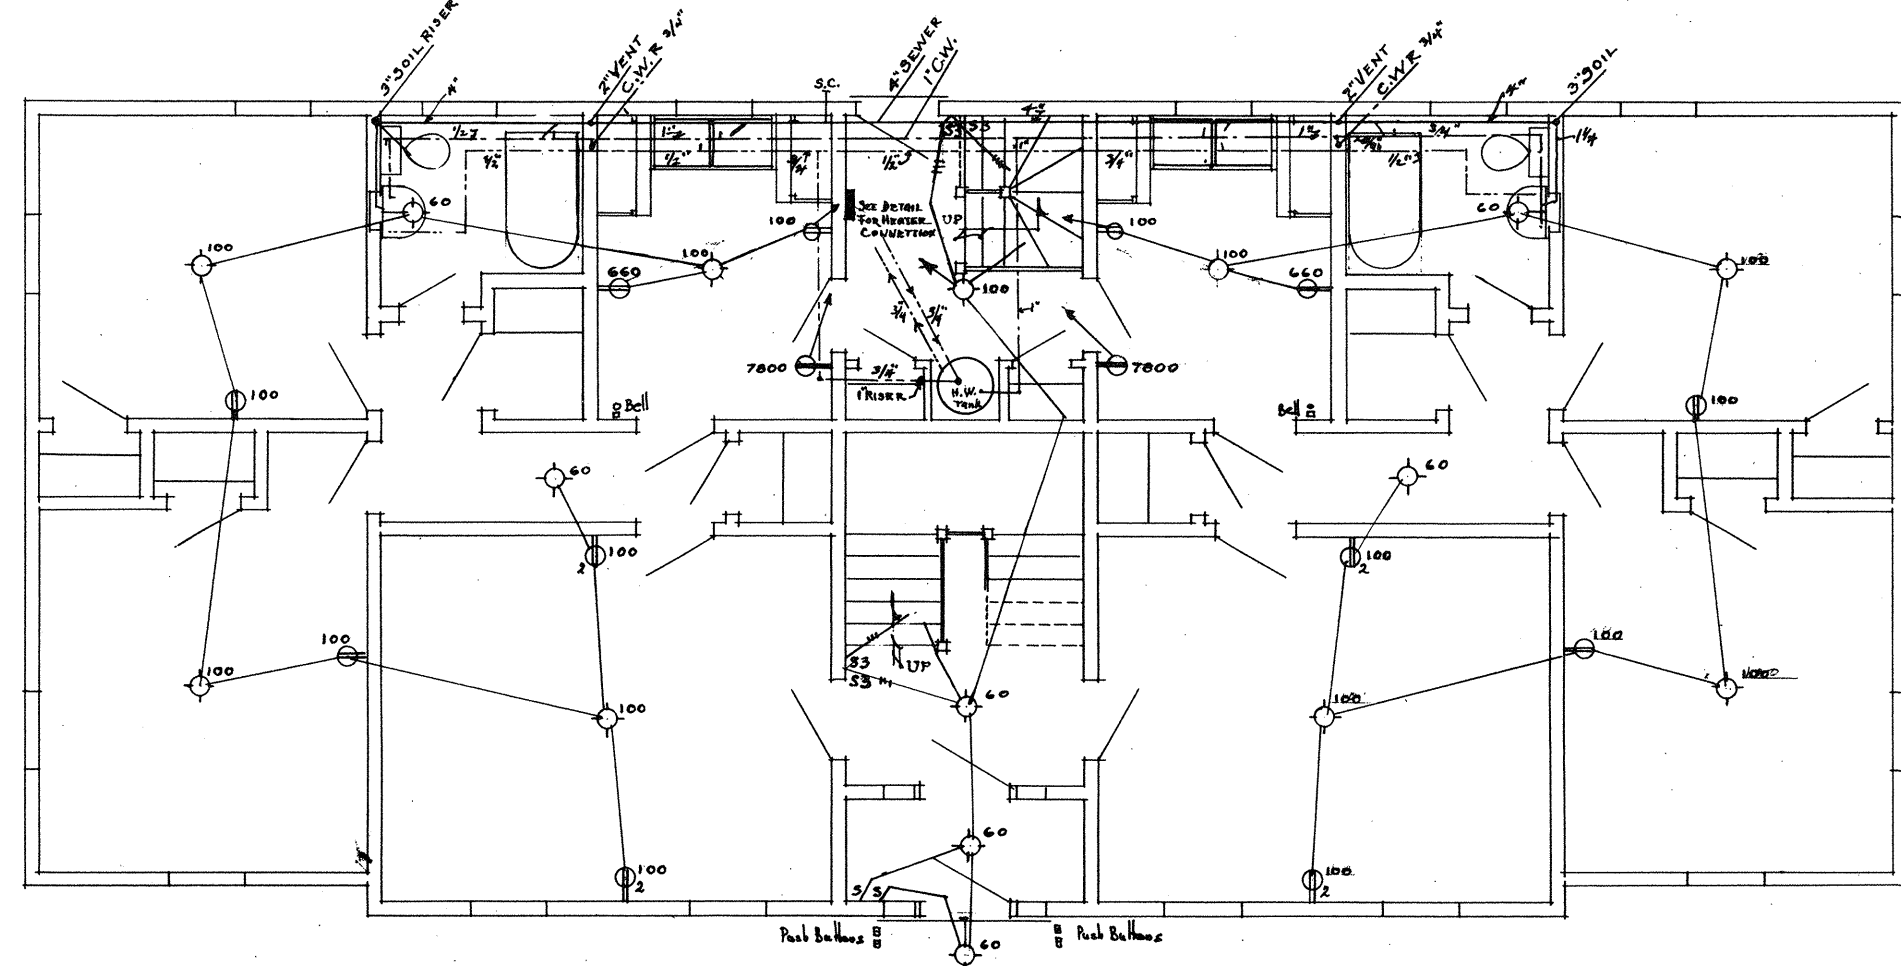
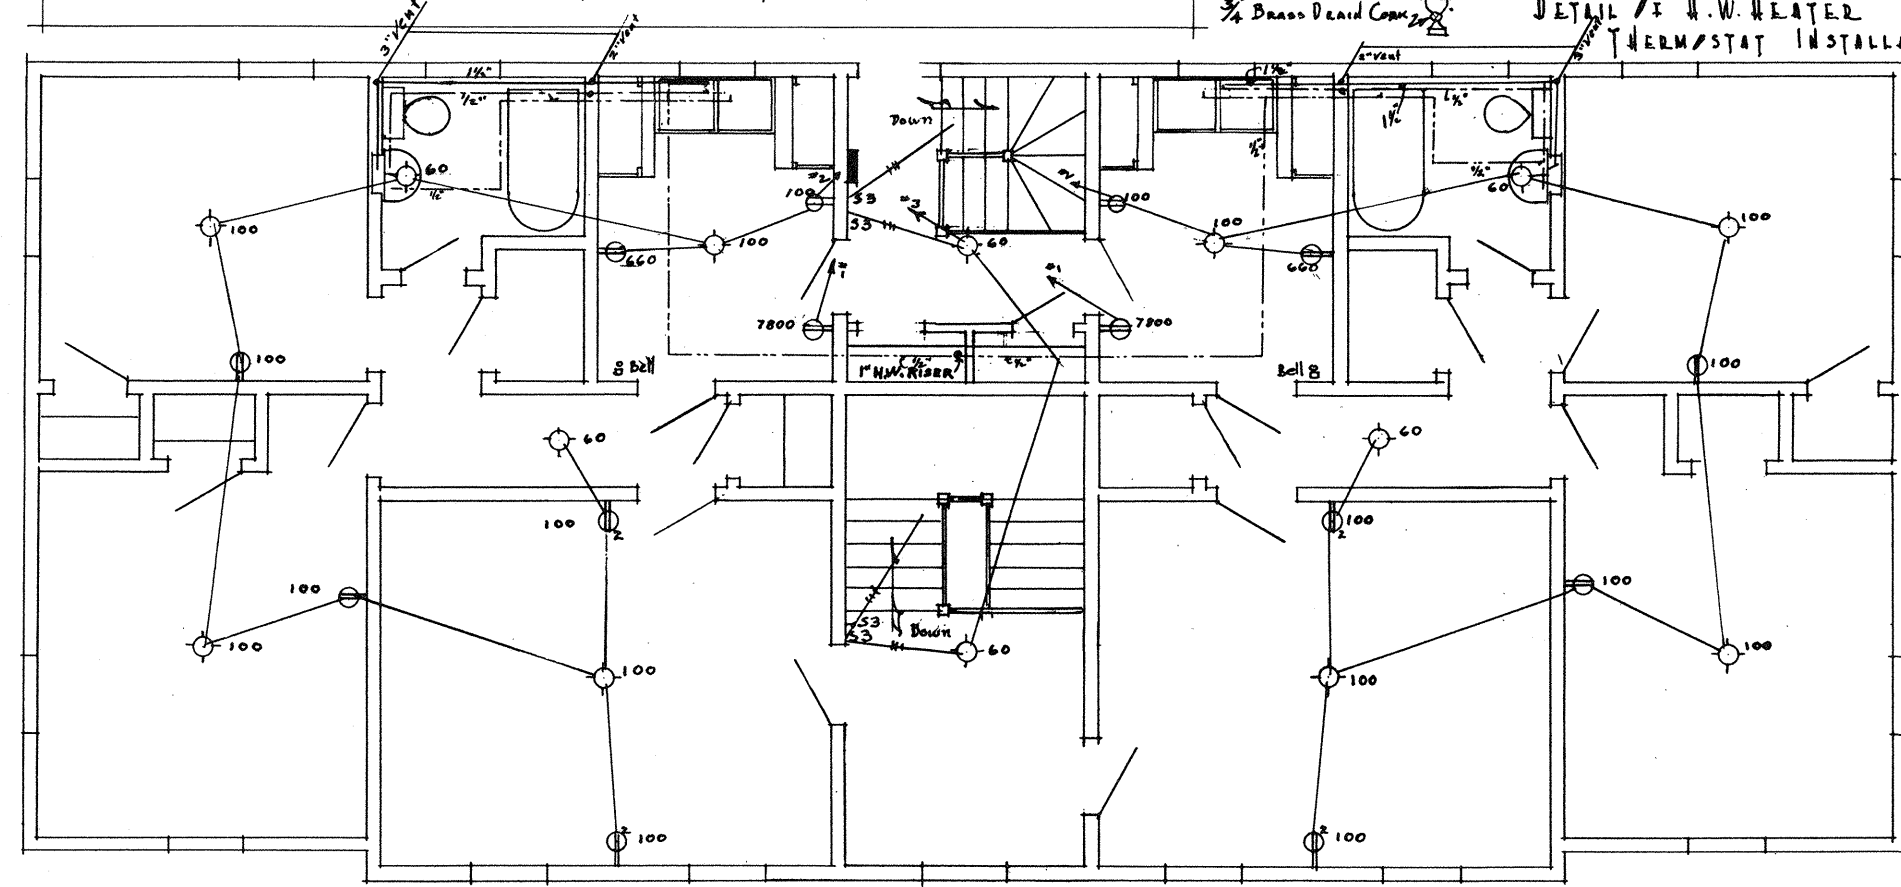
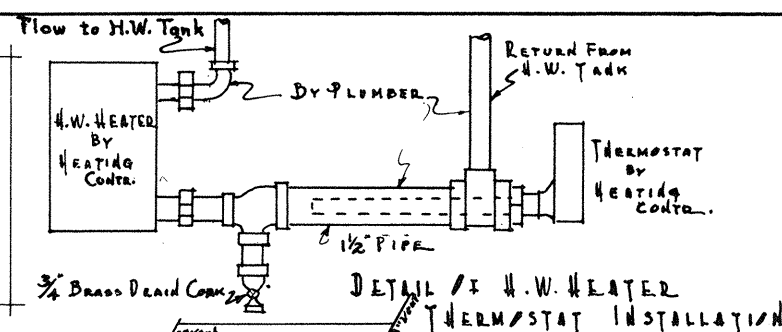


- PLUMBING SYMBOLS:**
- SAIL LINES
 - COLD WATER
 - HOT WATER
 - 4" WATER C.L.
- ELECTRICAL SYMBOLS:**
- 2-#14 WIRE - BX
 - 3-#14 WIRE - BX (UNLESS OTHERWISE NOTED)
 - CEILING OUTLET
 - WALL OUTLET
 - RECEPTACLE
 - DUPLEX RECEPTACLE
 - DISTRIBUTION PANEL BOX

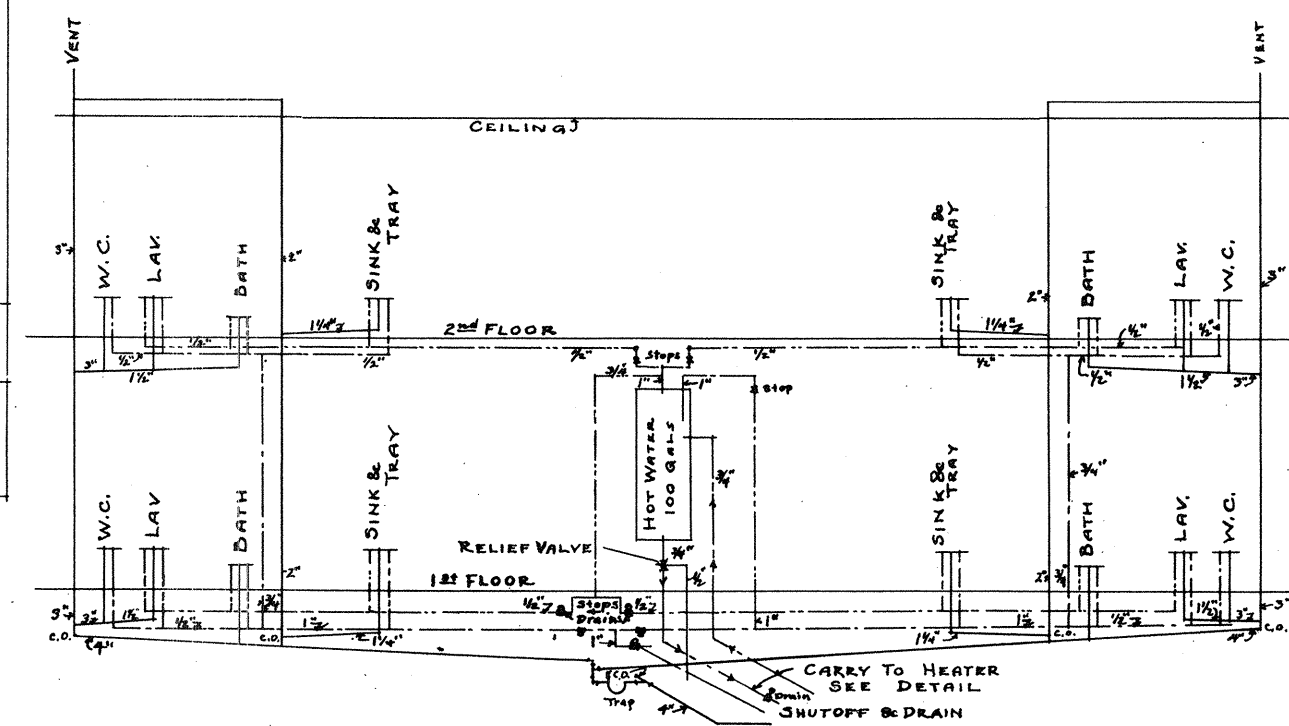

1/2" = 1' 0"
FULL SIZE GRAPHIC SCALE

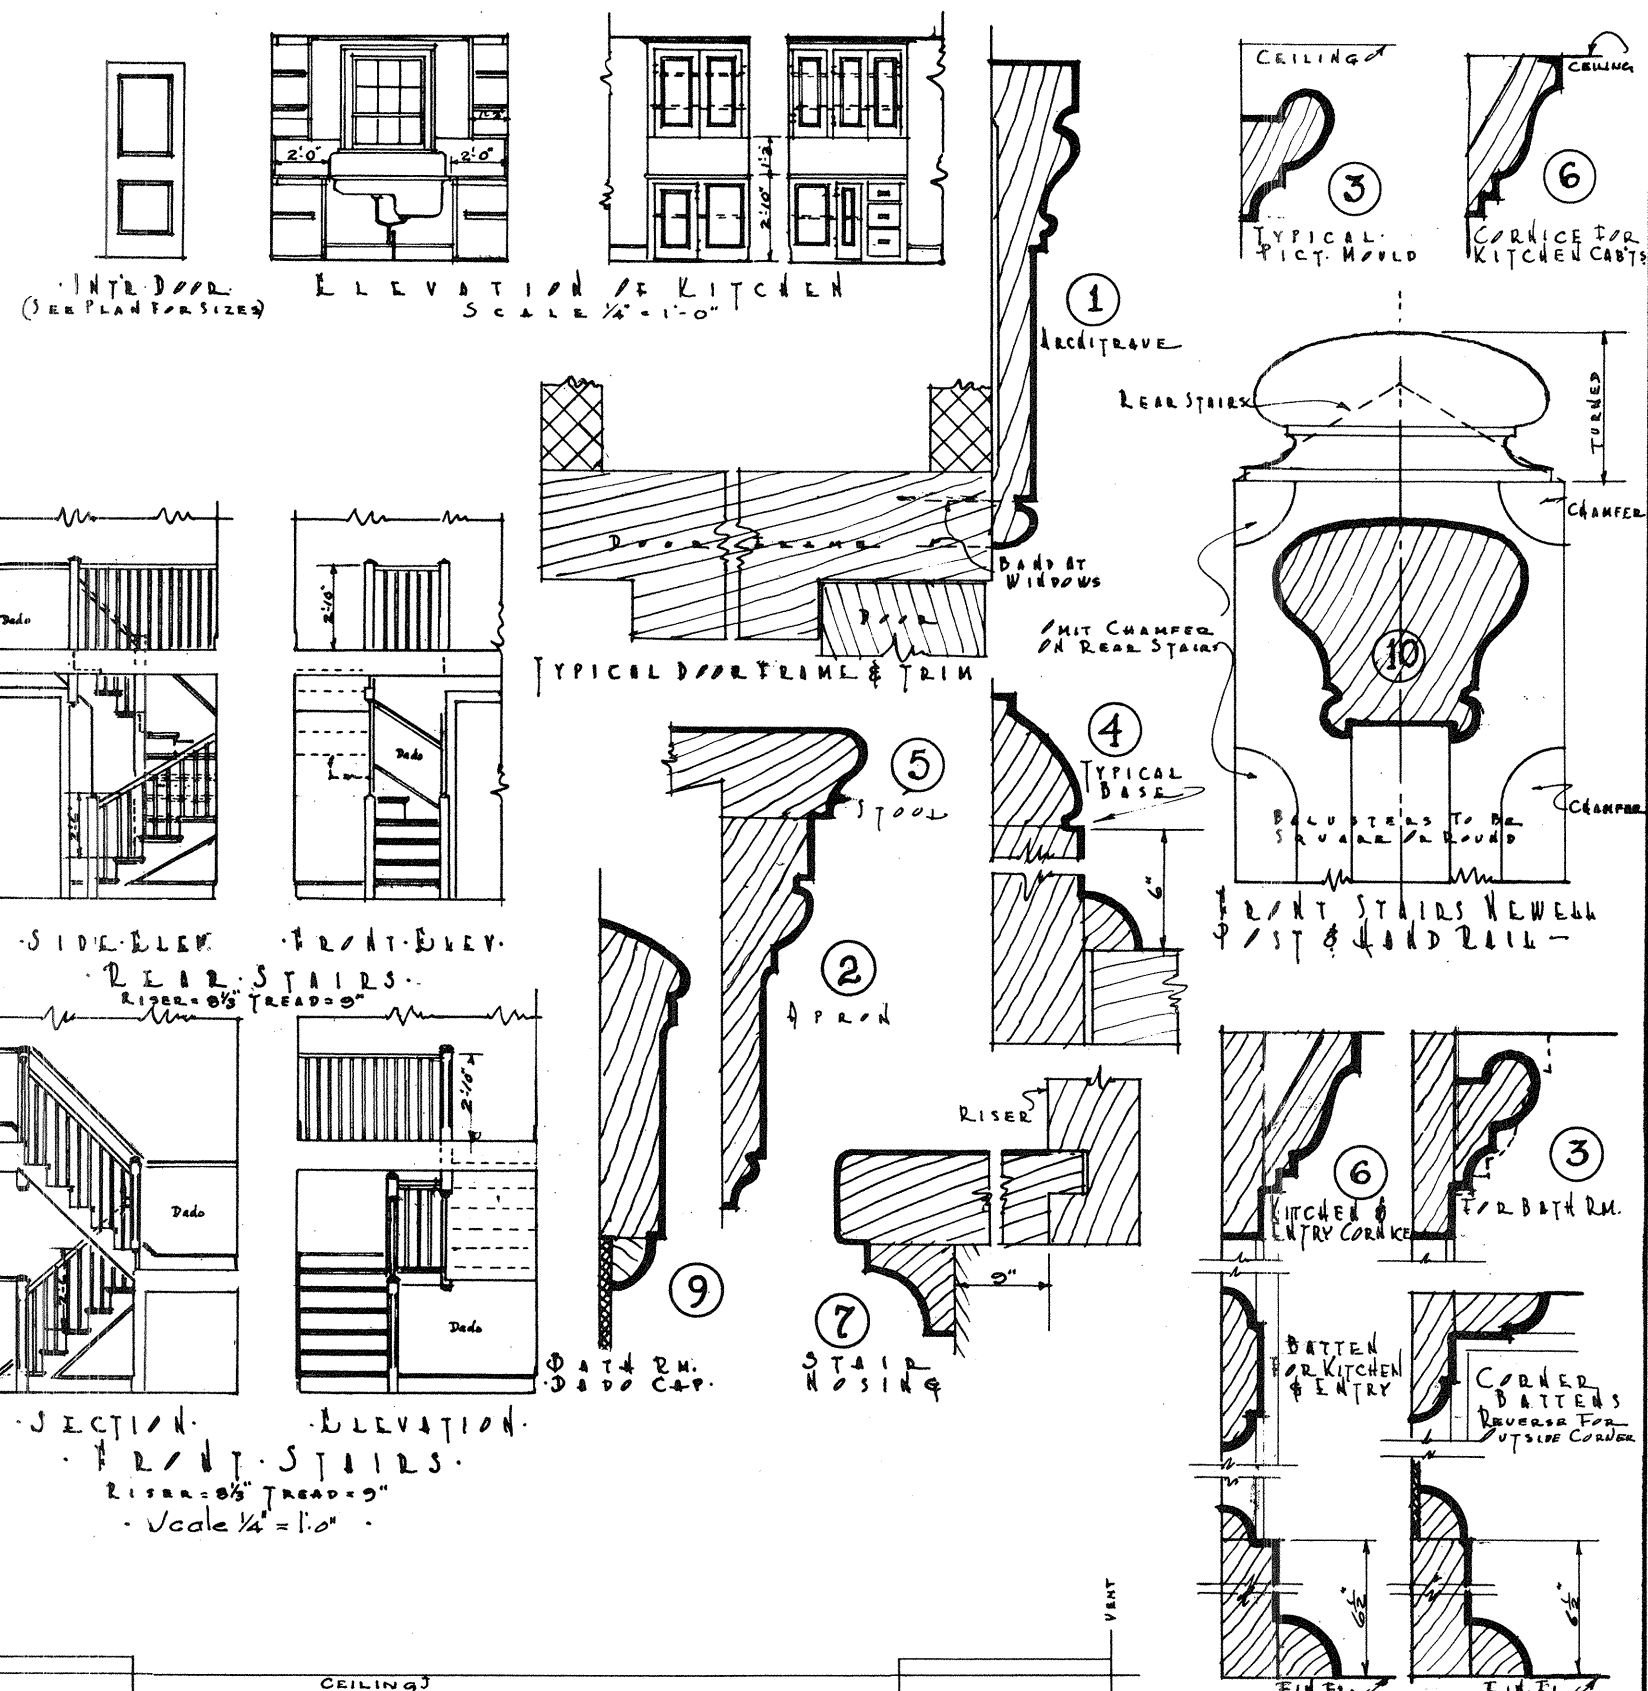

PASSAMAQUODDY BAY
TIDAL POWER DEVELOPMENT
TEMPORARY BUILDINGS
TYPE "FF"

Sheet 4 of 5 sheets Date Aug. 1955
UNITED STATES ENGINEER OFFICE
EASTPORT, MAINE
JOHN P. THOMAS, A. I. A.
ARCHITECT
PORTLAND, MAINE
Submitted by
Approved