


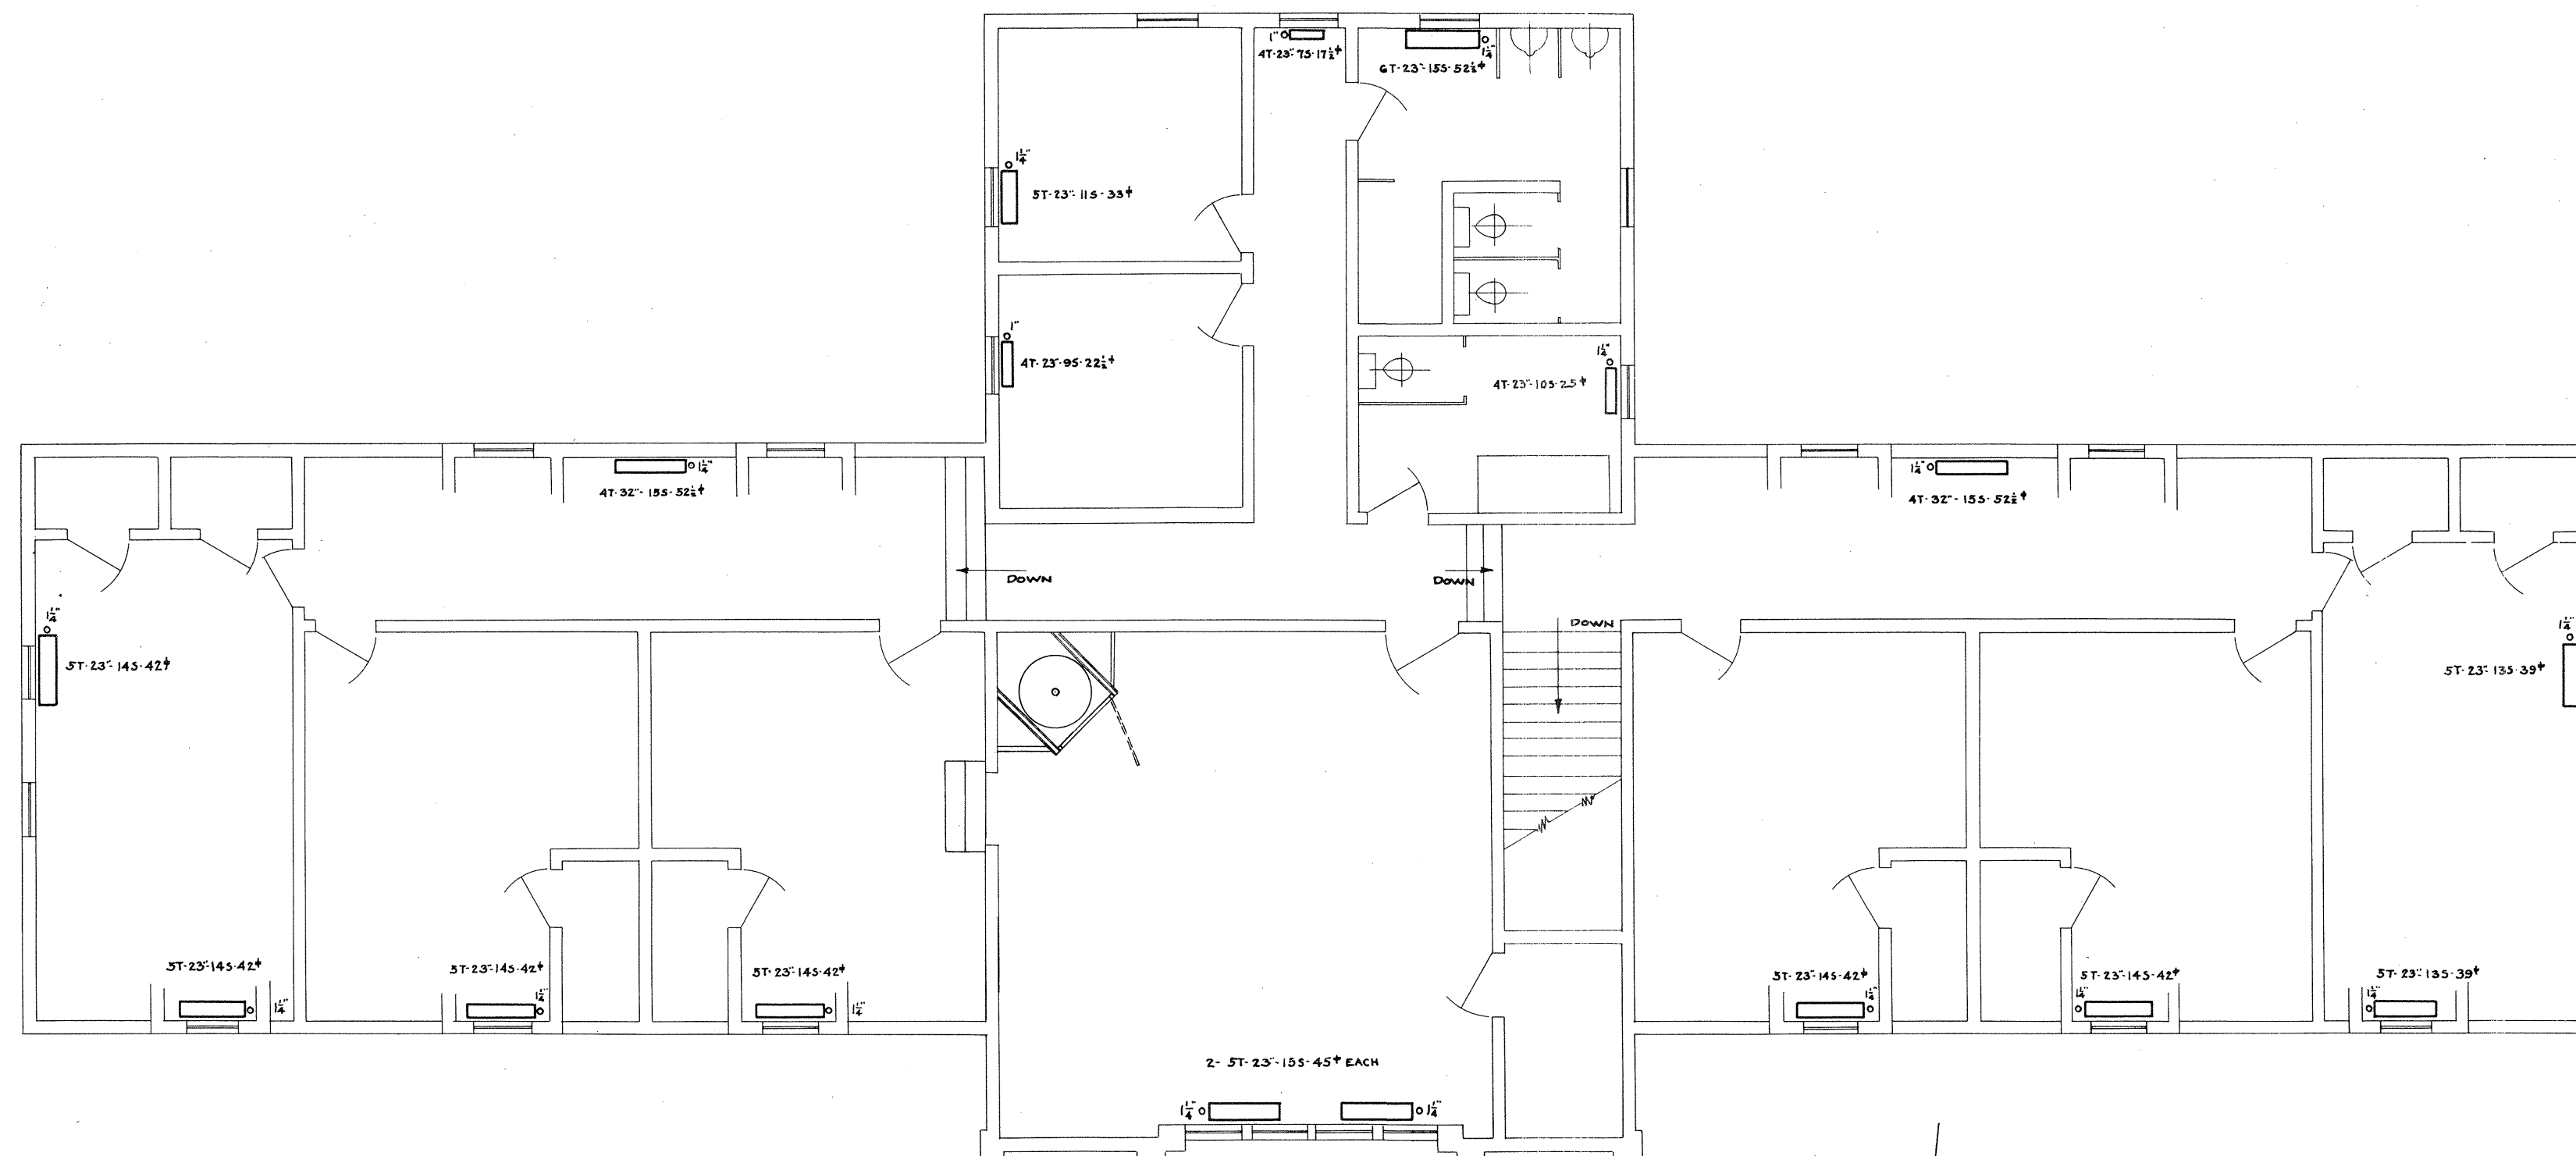

SECOND FLOOR PLAN

HEATING

PASSAMAQUODDY BAY
TIDAL POWER DEVELOPMENT

TEMPORARY BUILDINGS

UTILITIES BUILDING

Sheet # 12. of 12. sheets Date OCT. 1935

UNITED STATES ENGINEER OFFICE

EASTPORT, MAINE

JOHN CALVIN STEVENS ARCHITECTS

JOHN HOWARD STEVENS

THE FELS CO. HEATING ENGINEERS

PORTLAND, MAINE

Submitted by

Approved

MAJOR, C. OF E. U.S.A.
DISTRICT ENGINEER

Q-E-21/12