
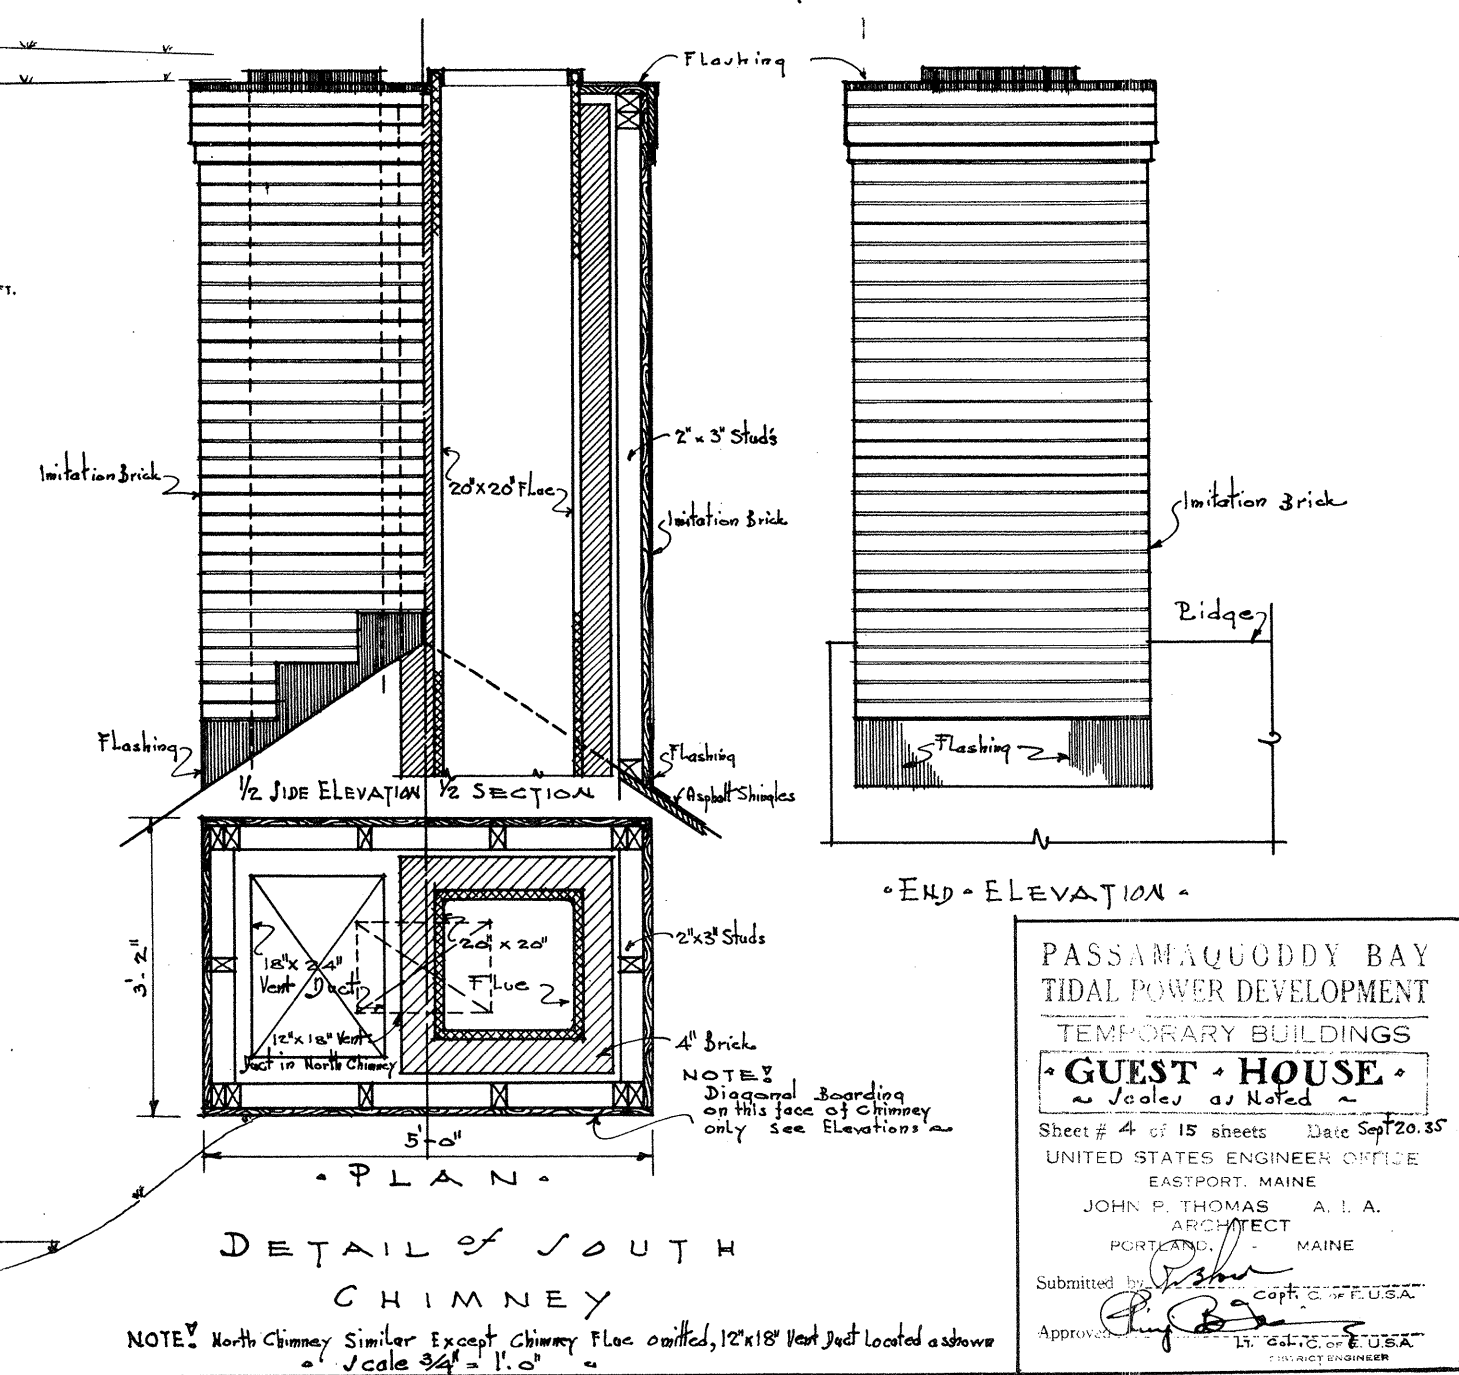
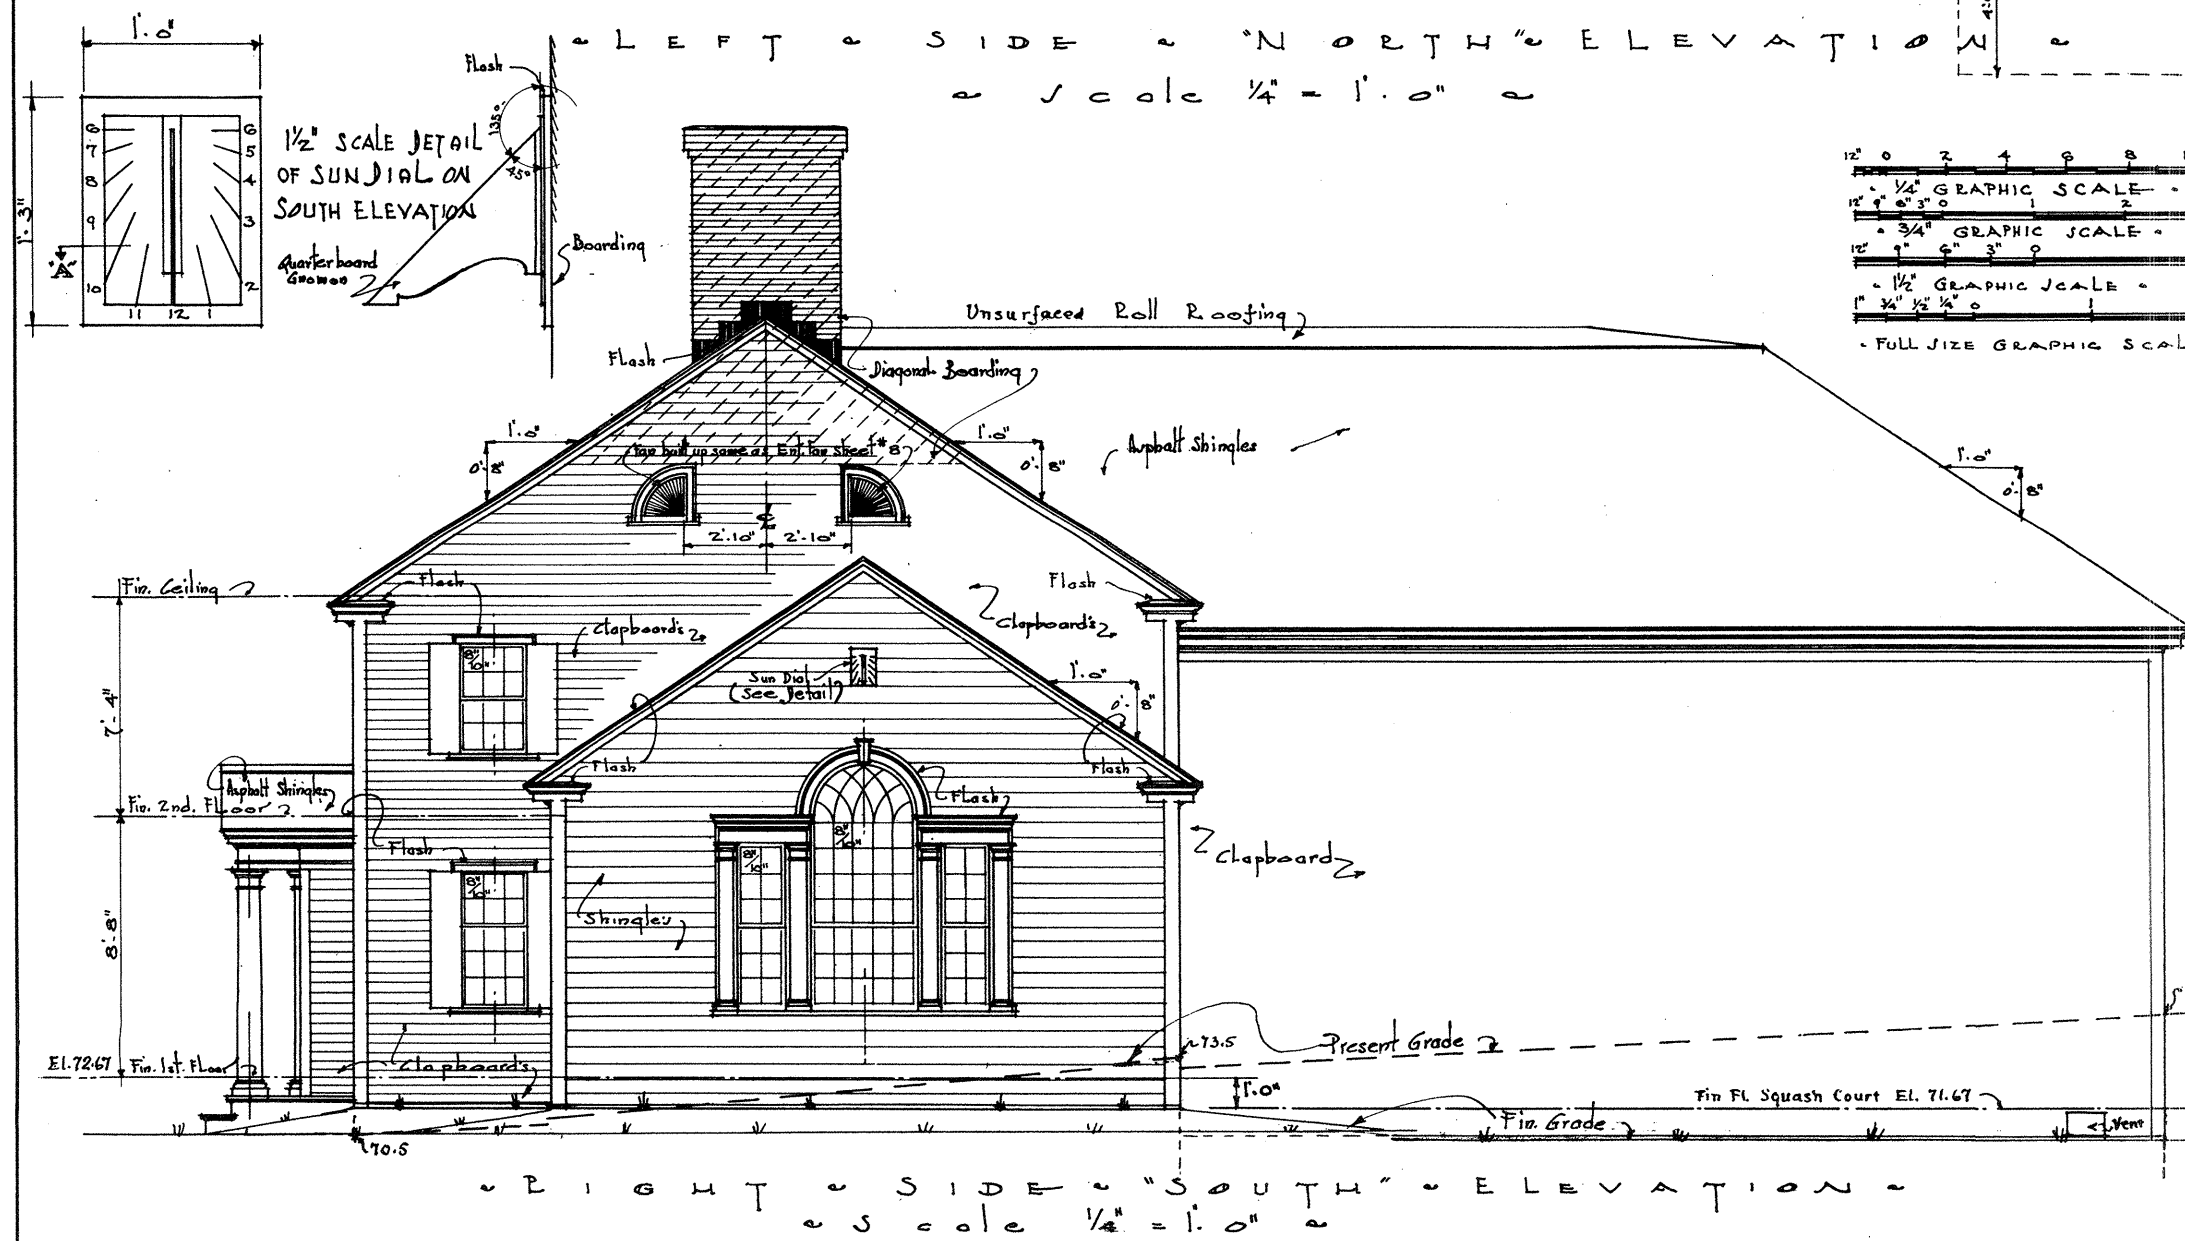
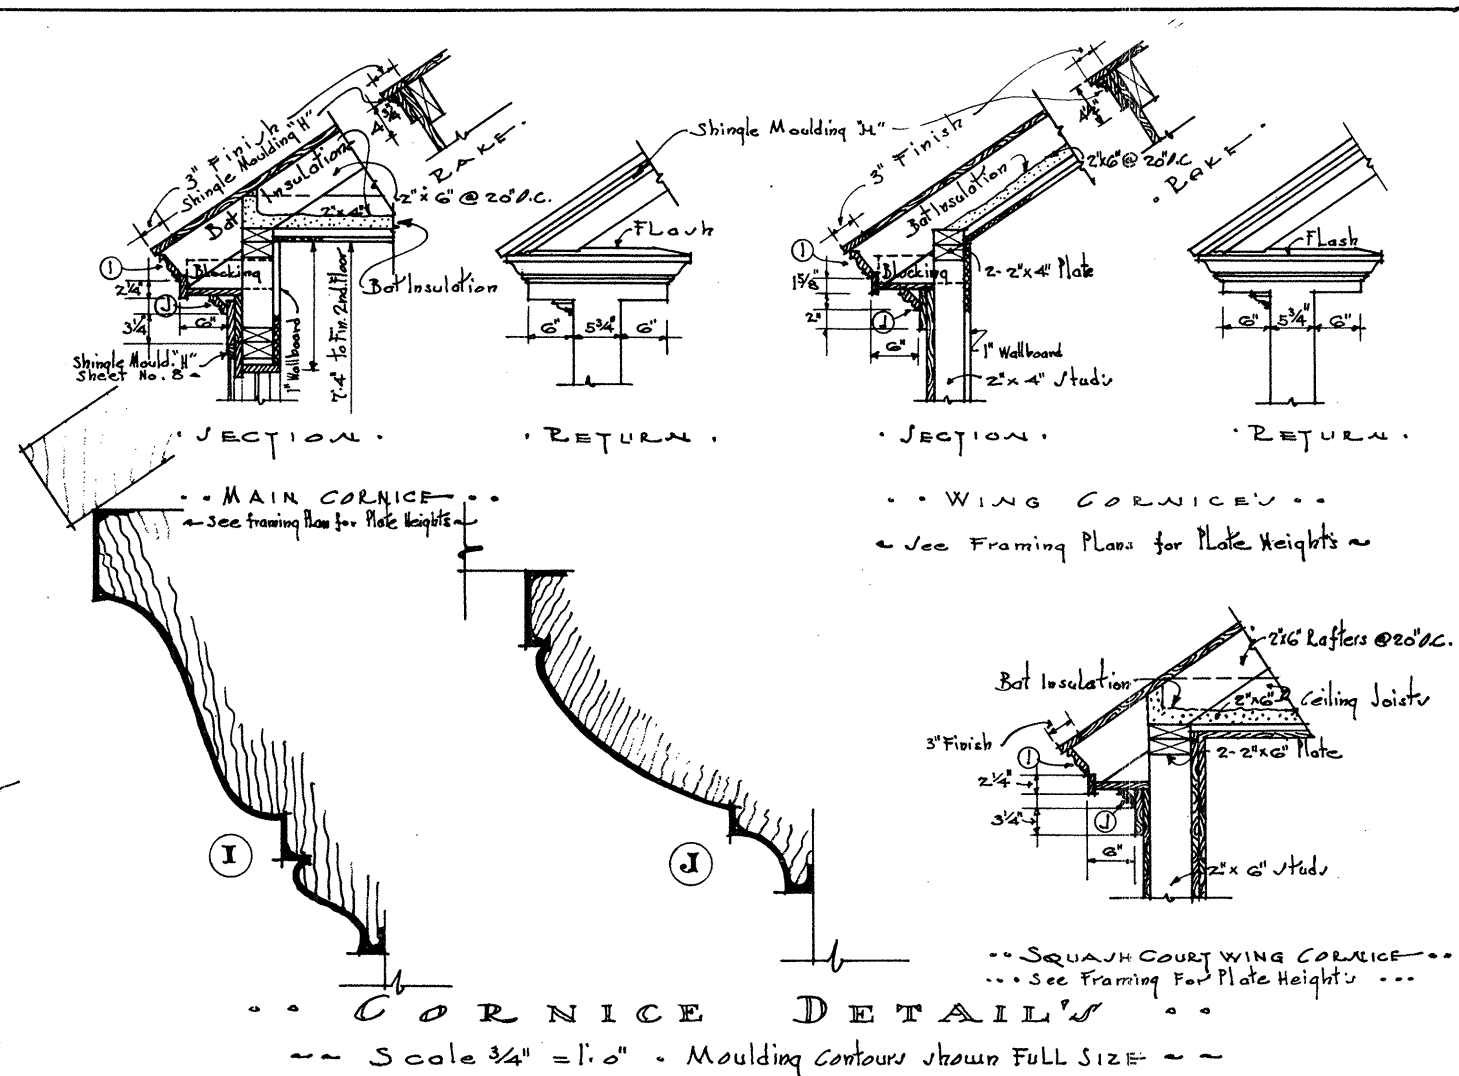


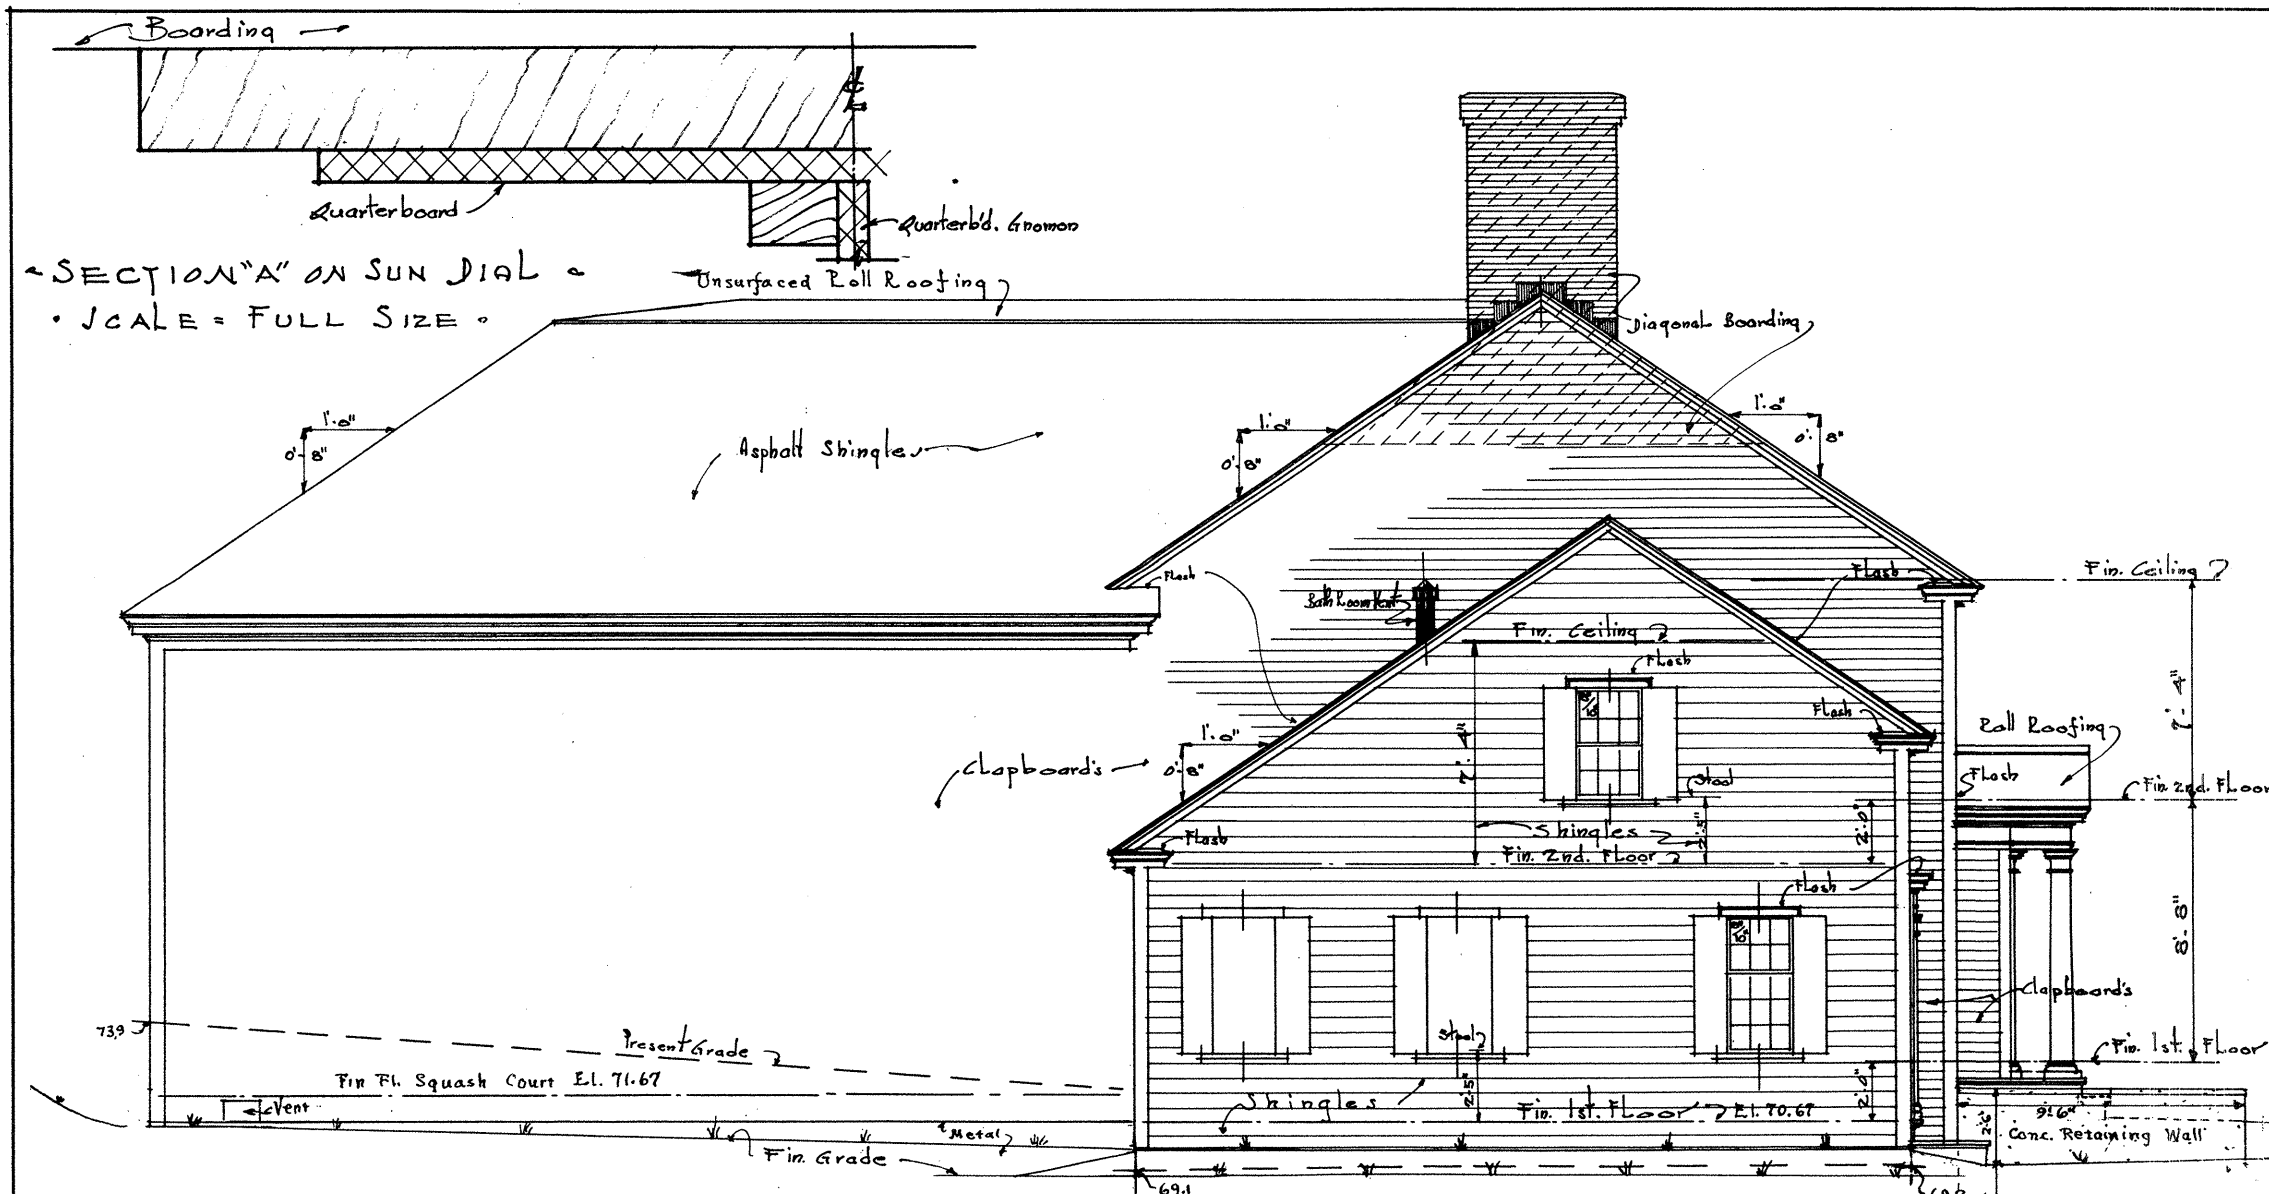

PASSAMAQUODDY BAY
TIDAL POWER DEVELOPMENT
TEMPORARY BUILDINGS
* GUEST HOUSE *
~ Scale as Noted ~
Sheet # 4 of 15 sheets Date Sept 20, 35
UNITED STATES ENGINEER OFFICE
EASTPORT, MAINE
JOHN P. THOMAS A.I.A.
ARCHITECT
PORTLAND, MAINE
Submitted by [Signature] Capt. J. E. USA
Approved by [Signature] Lt. Col. J. E. USA
ENGINEER