

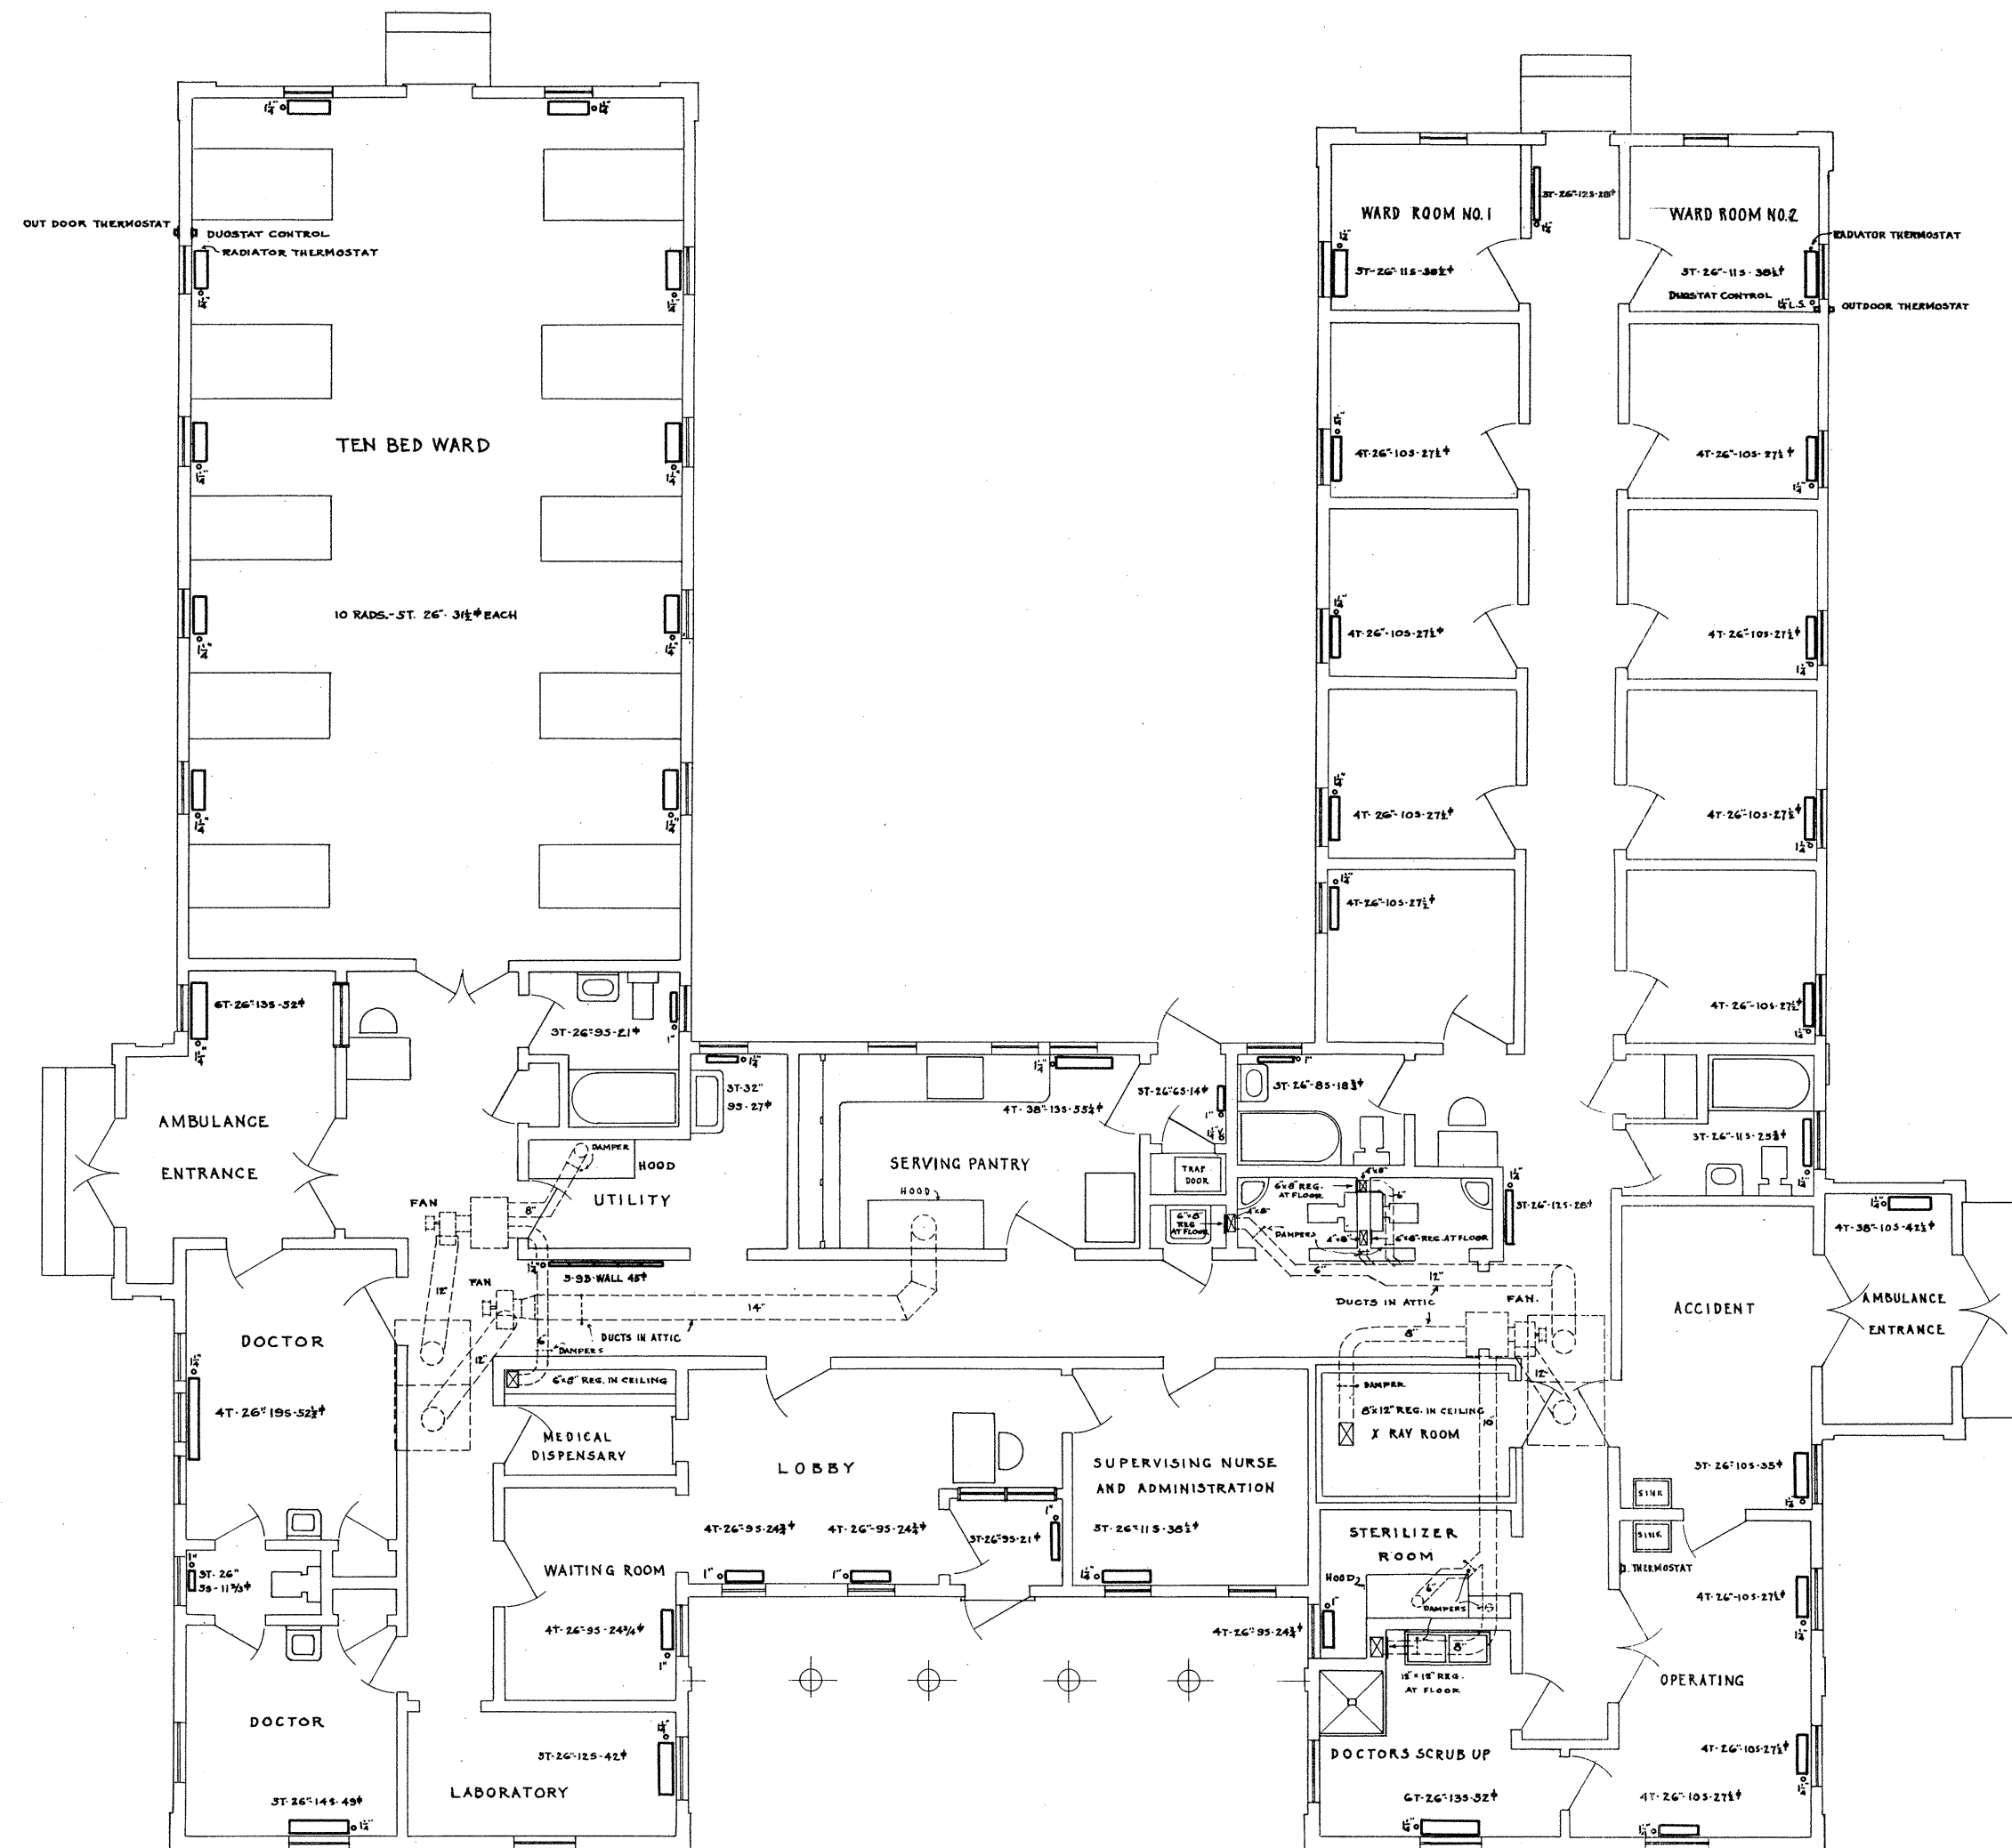


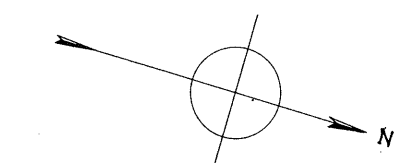

FIRST FLOOR PLAN

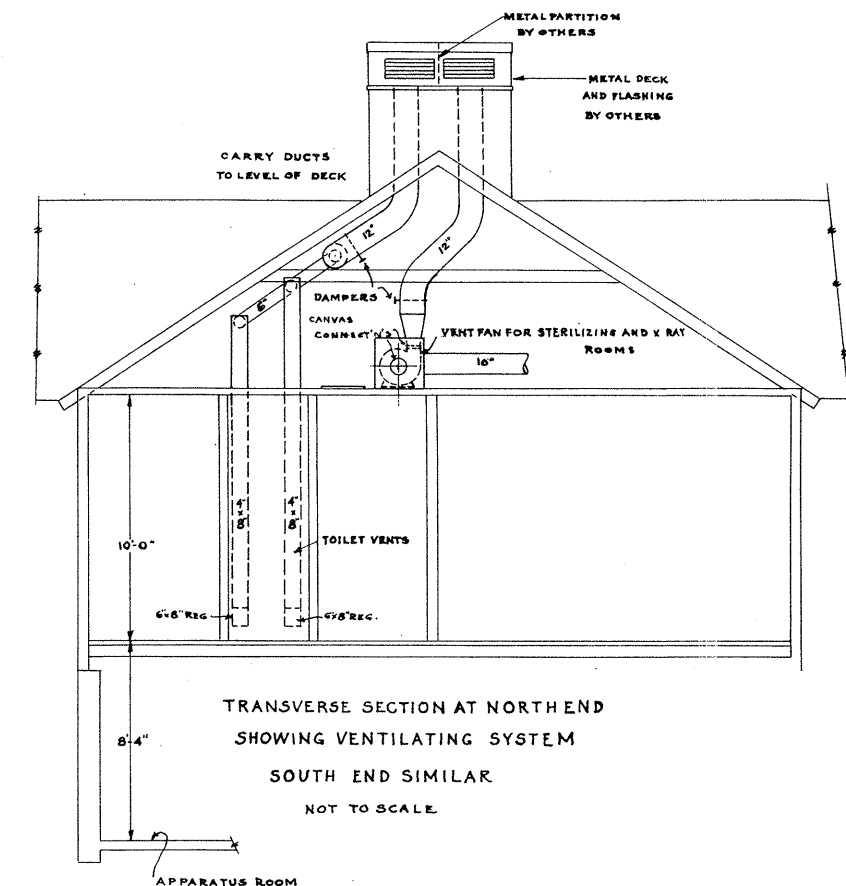

HEATING

PASSAMAQUODDY BAY
TIDAL POWER DEVELOPMENT
TEMPORARY BUILDINGS
HOSPITAL
Sheet # 9 of 9 sheets Date Oct. '35
UNITED STATES ENGINEER OFFICE
EASTPORT, MAINE
JOHN P. THOMAS, ARCHITECT
THE FELS CO., HEATING ENGINEERS
PORTLAND, MAINE
Submitted by *[Signature]*
Approved *[Signature]*
MAJOR, C. OF E. U.S.A.
DISTRICT ENGINEER