




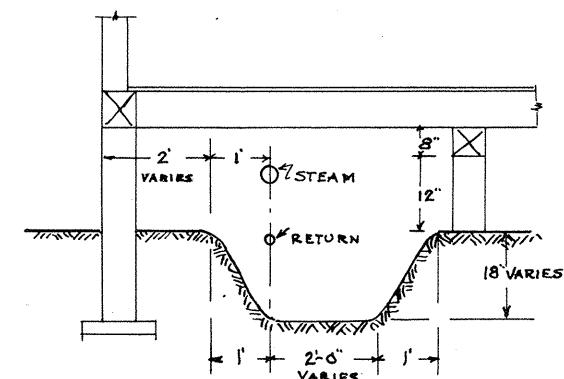


SECTION OF TYPICAL PIPE TRENCH
NOT TO SCALE

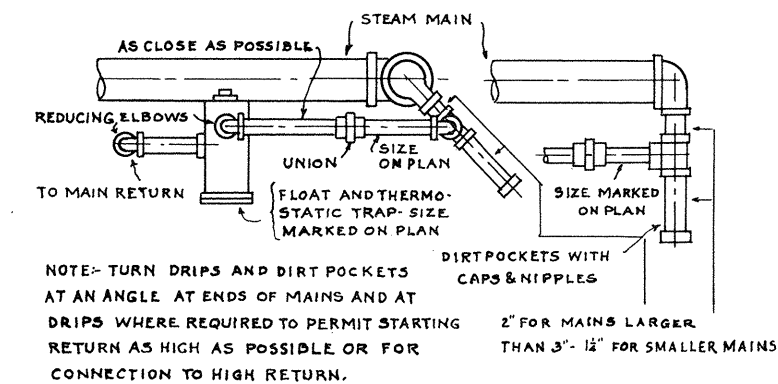

TYPICAL DRIP CONNECTION
NOT TO SCALE

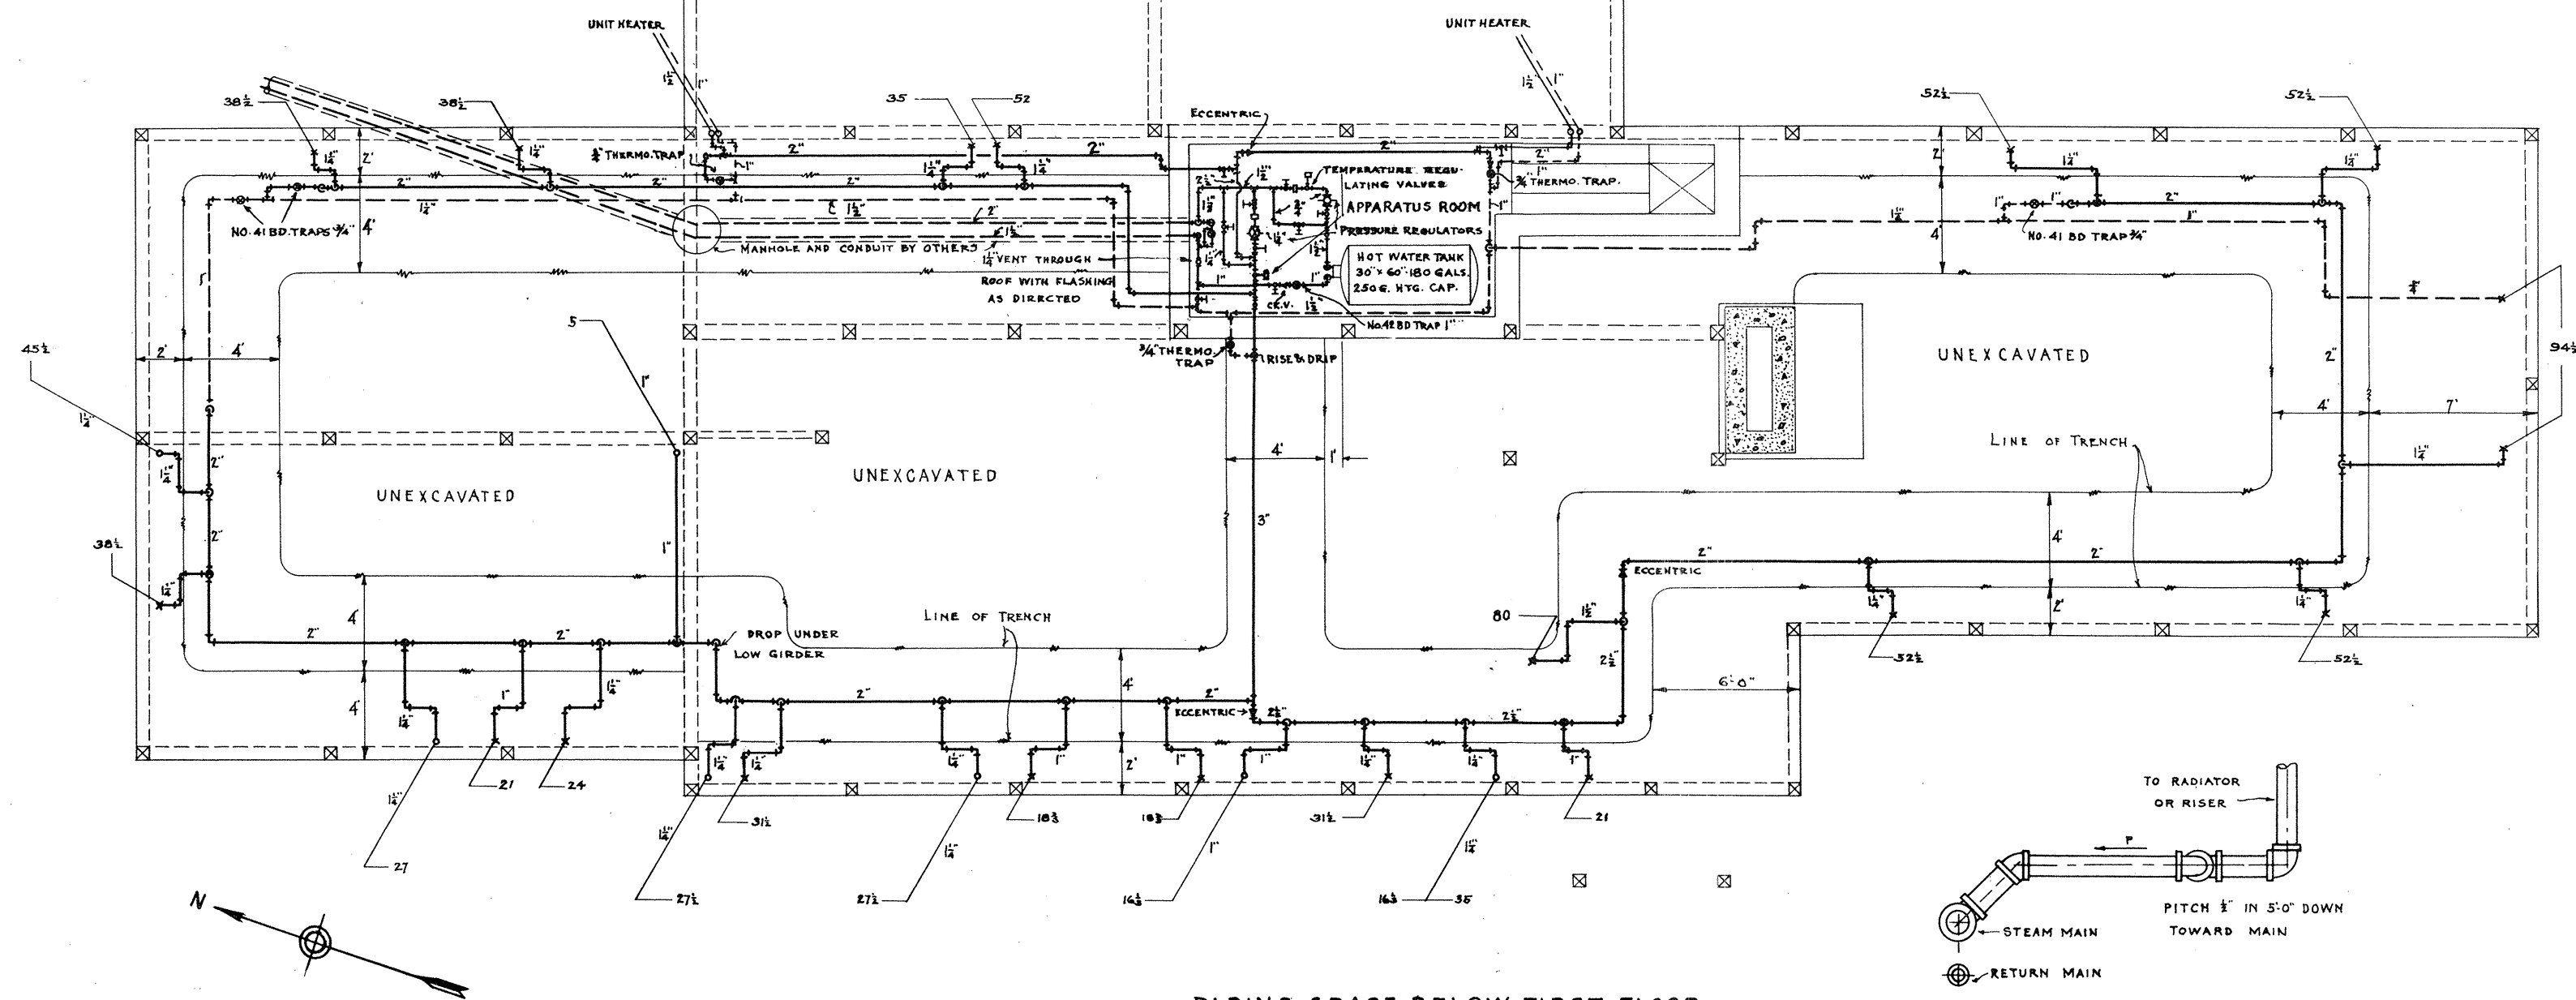

PIPING SPACE BELOW FIRST FLOOR

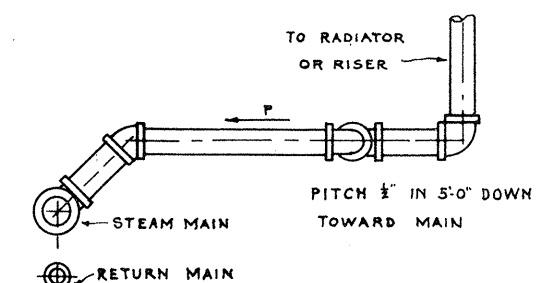

TYPICAL RISER & RADIATOR CONNECTIONS
NOT TO SCALE

PASSAMAQUODDY BAY
TIDAL POWER DEVELOPMENT
TEMPORARY BUILDINGS
GUEST HOUSE
Sheet # 13 of 15 sheets Date Oct. '35
UNITED STATES ENGINEER OFFICE
EASTPORT, MAINE
JOHN P. THOMAS, ARCHITECT
THE FELS CO. HEATING ENGINEERS
PORTLAND, MAINE
Submitted by [Signature]
Approved [Signature] MAJOR, U.S. ARMY
DISTRICT ENGINEER