


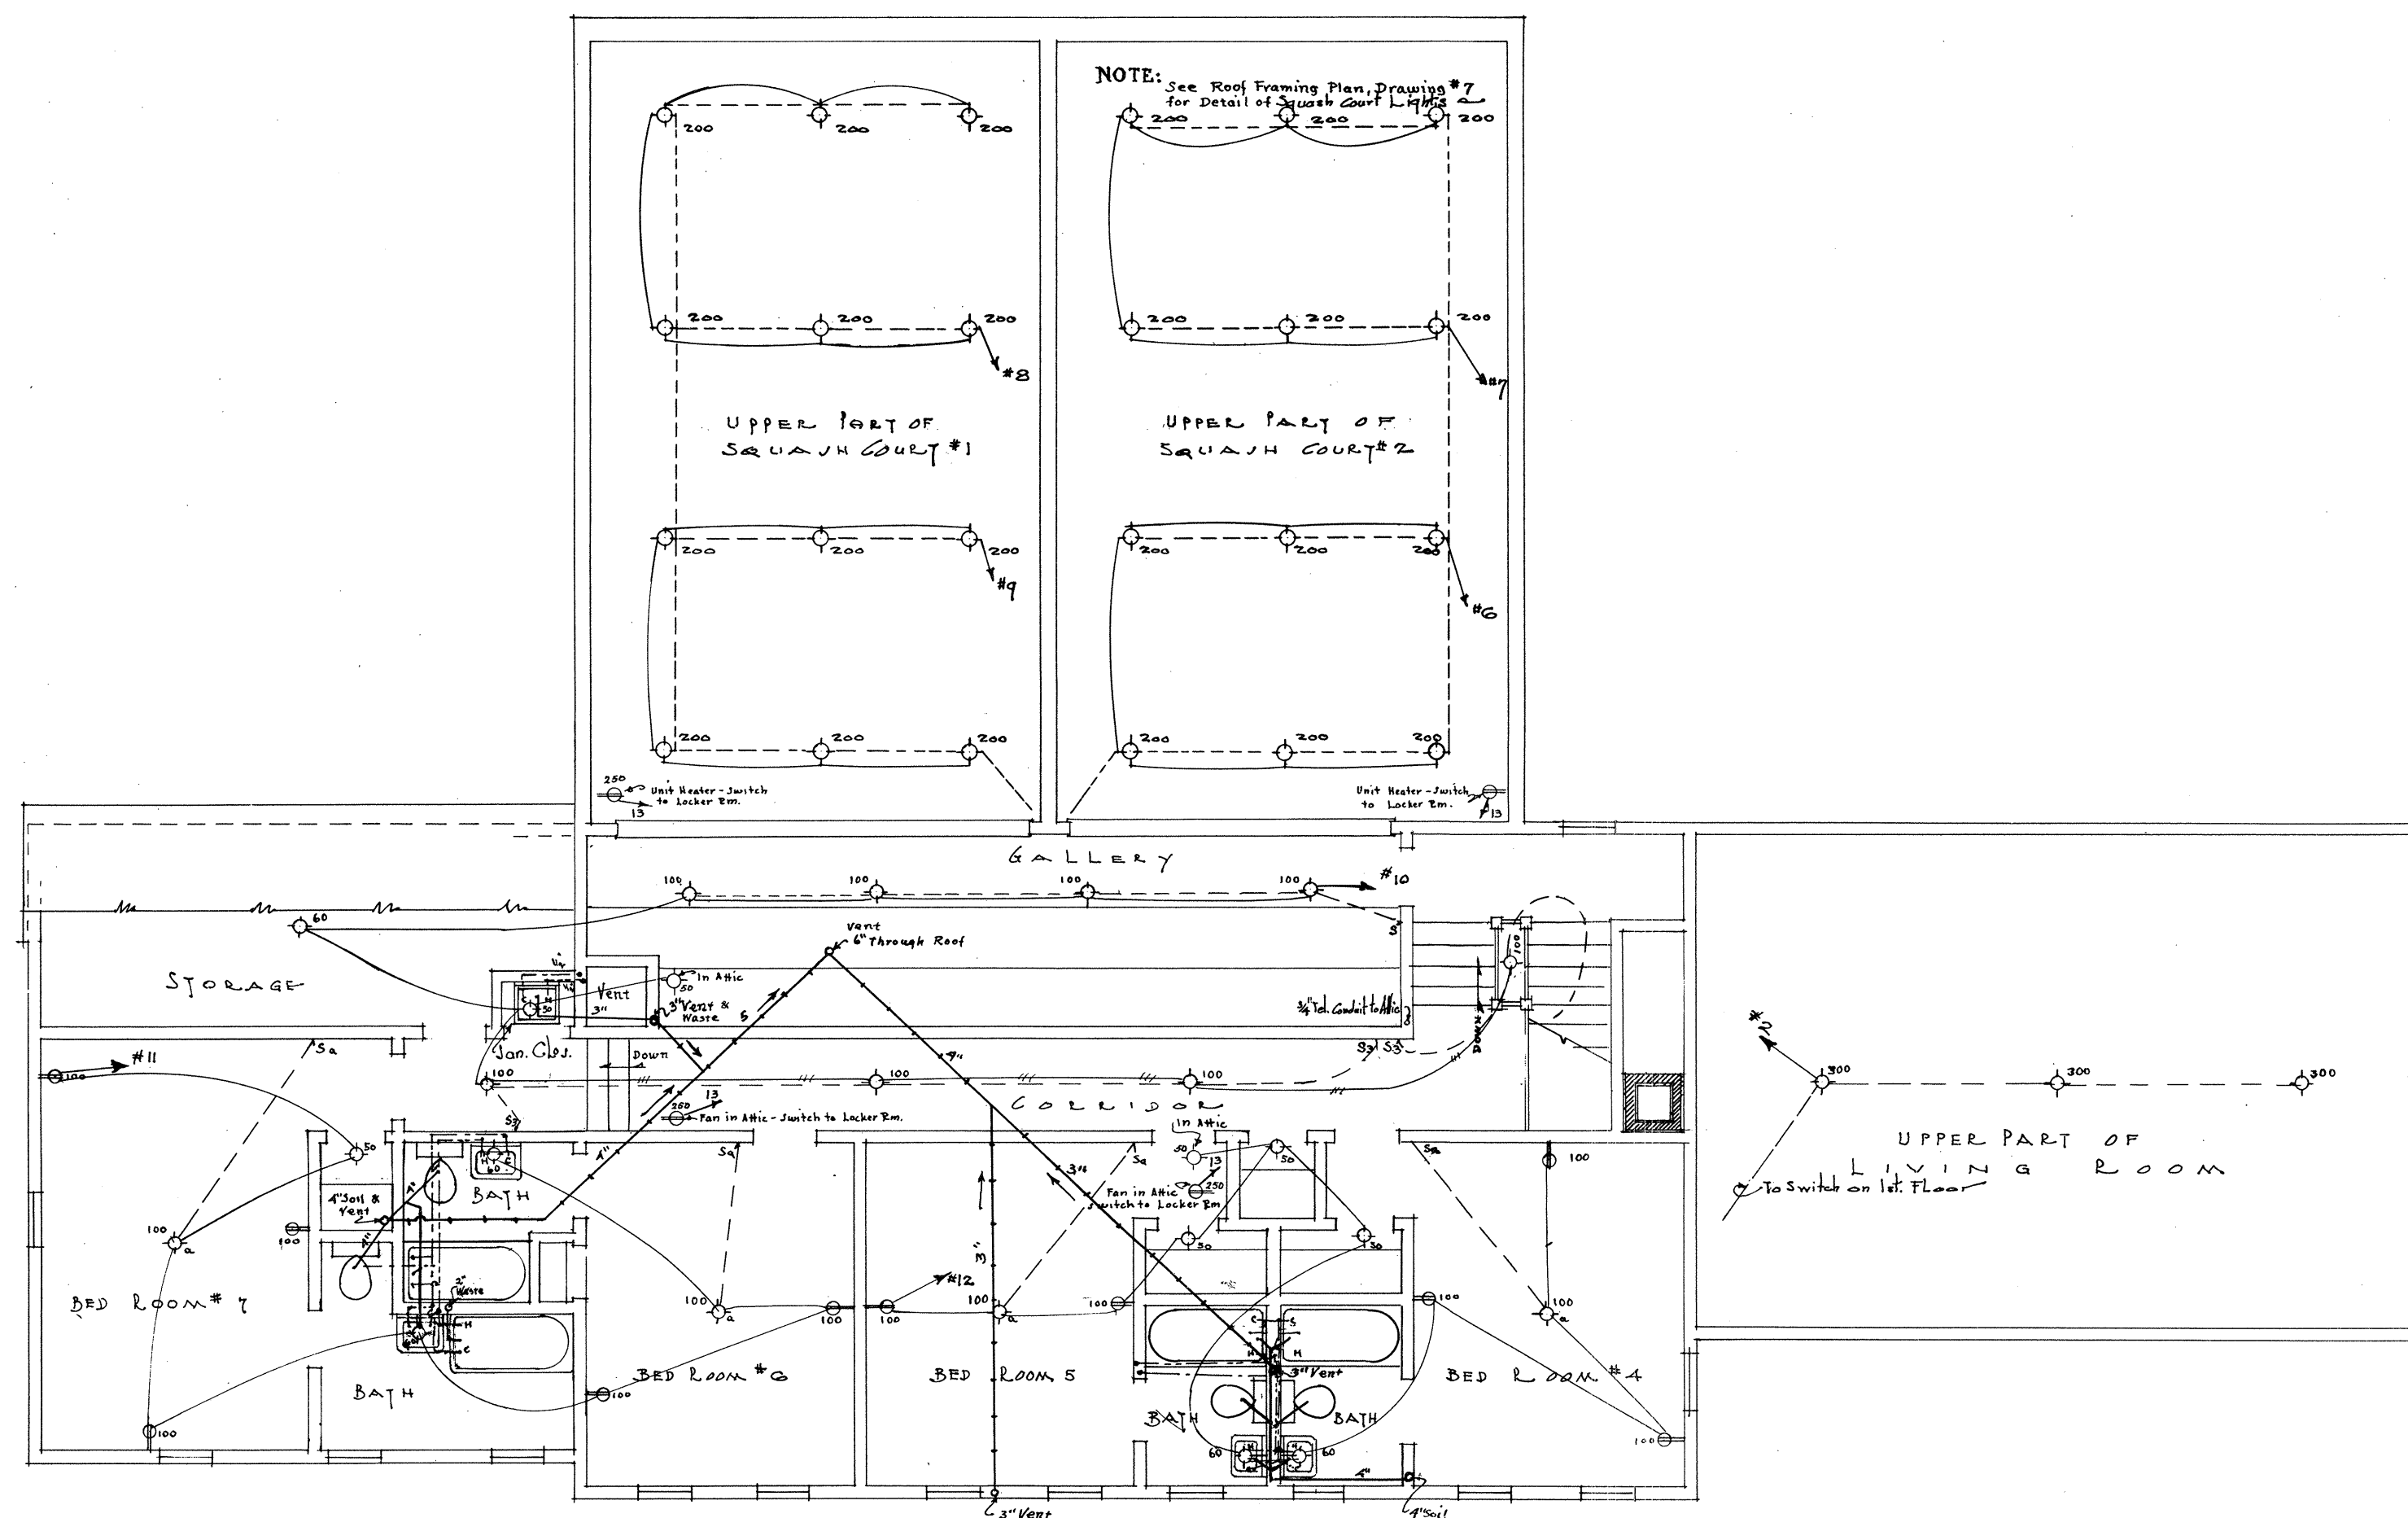

• ELECTRICAL & PLUMBING •
• SECOND FLOOR PLAN •

• SCALE: $\frac{1}{4}'' = 1'-0''$ •

PASSANAQUODDY BAY
TIDAL POWER DEVELOPMENT
TEMPORARY BUILDINGS

GUEST HOUSE

Sheet # 12 of 15 sheets Date Oct. 23, 55

UNITED STATES ENGINEER OFFICE
EASTPORT, MAINE

JOHN P. THOMAS, A. I. A.
ARCHITECT
PORTLAND, MAINE

Submitted by *John P. Thomas*

Approved *John P. Thomas*

Approved *John P. Thomas*

Q-E-20/12