

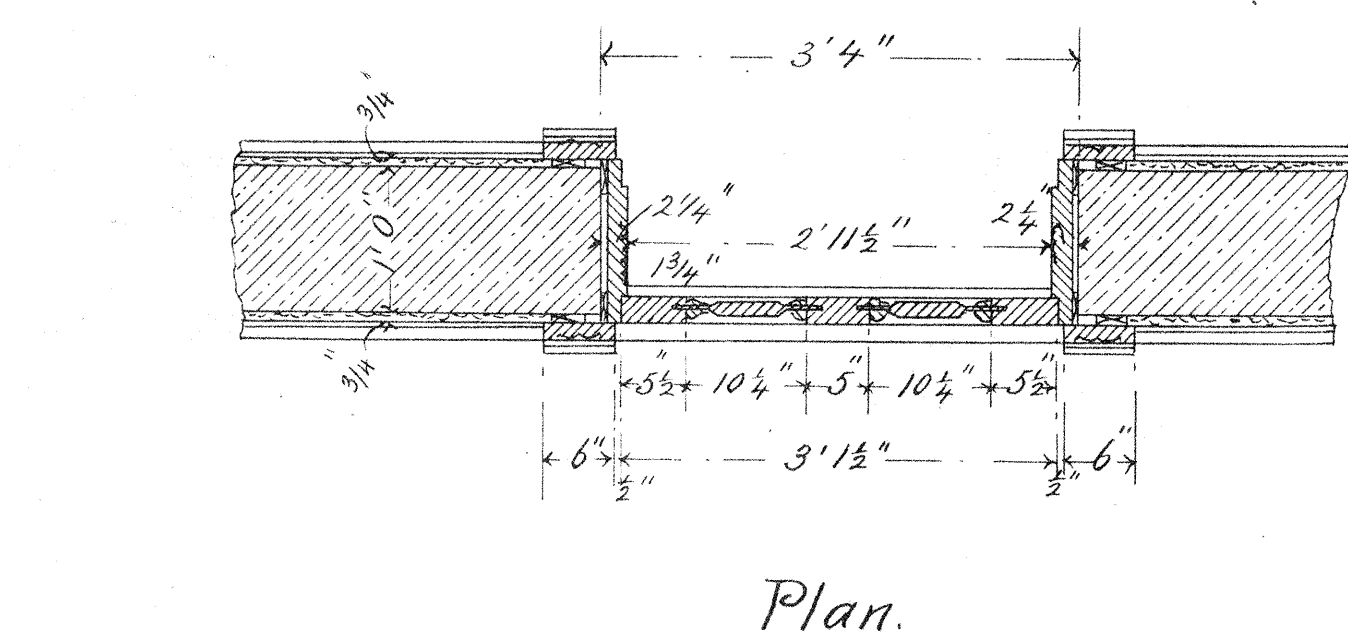
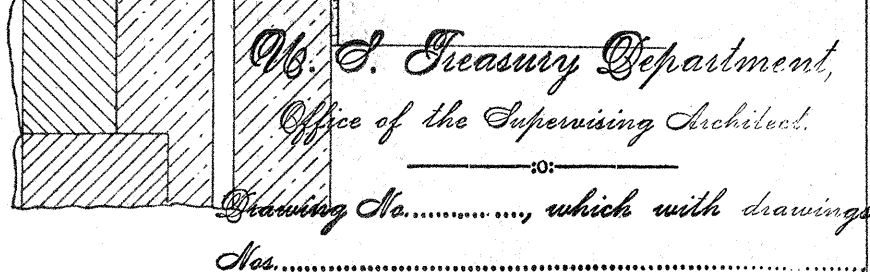
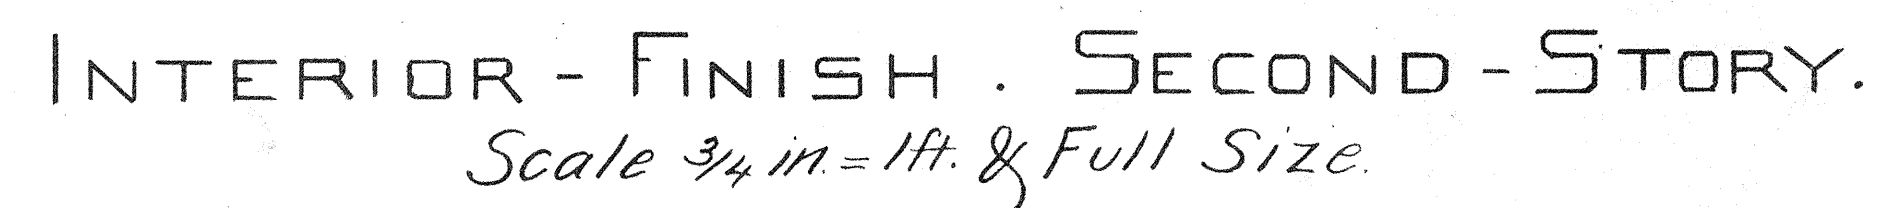
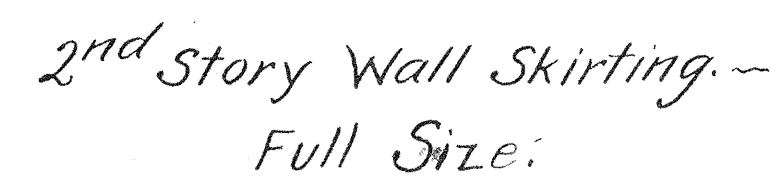


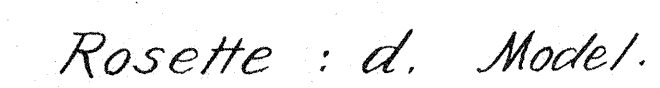

U.S. CUST. HO. & P.O.,
EASTPORT ME.
Drawing No 21.

M. K. 10-1, 190.

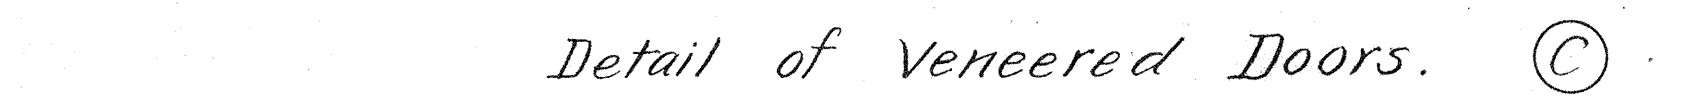

Section from a part of the contract with
of the City of
for the
for the No. 1
in the City of
dated
numbered

Jas Woudrim ————— 105
Supervising Engineer
Blair Hill Granite Co Ltd & Smith

Arthur W. W. W. W.
Supervising Architect,
TREASURY DEPARTMENT.