


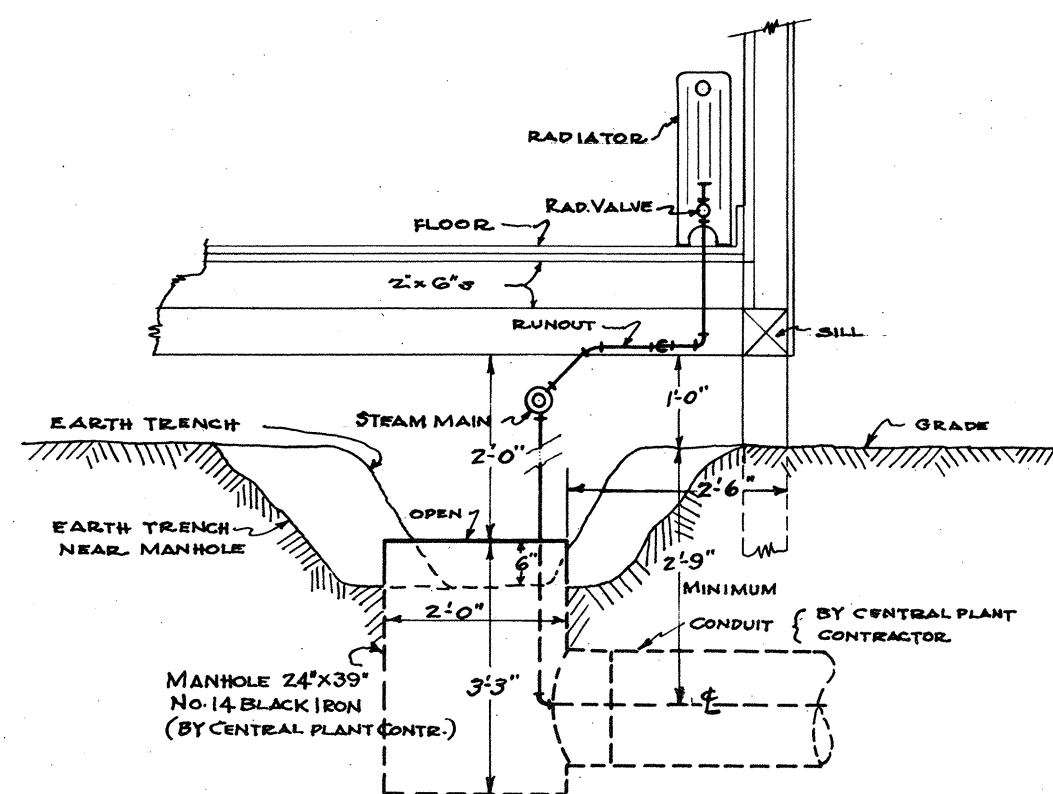

SECTION AA SHOWING ENTRANCE MANHOLE, ETC.
NOT TO SCALE






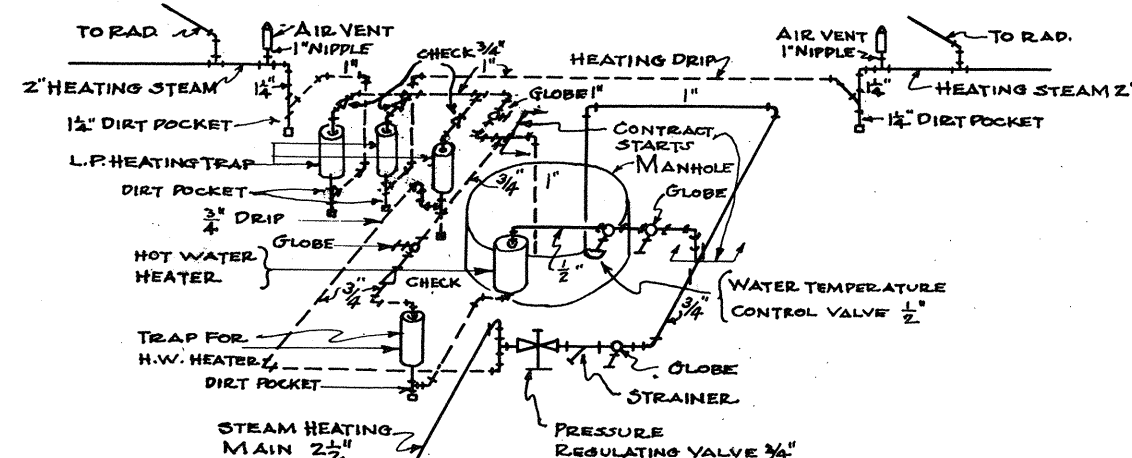


DIAGRAM OF PIPING CONNECTIONS NEAR MANHOLE

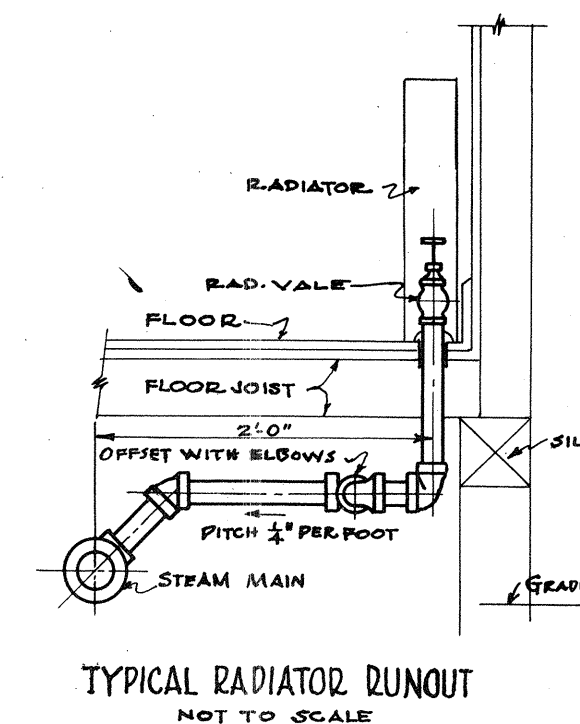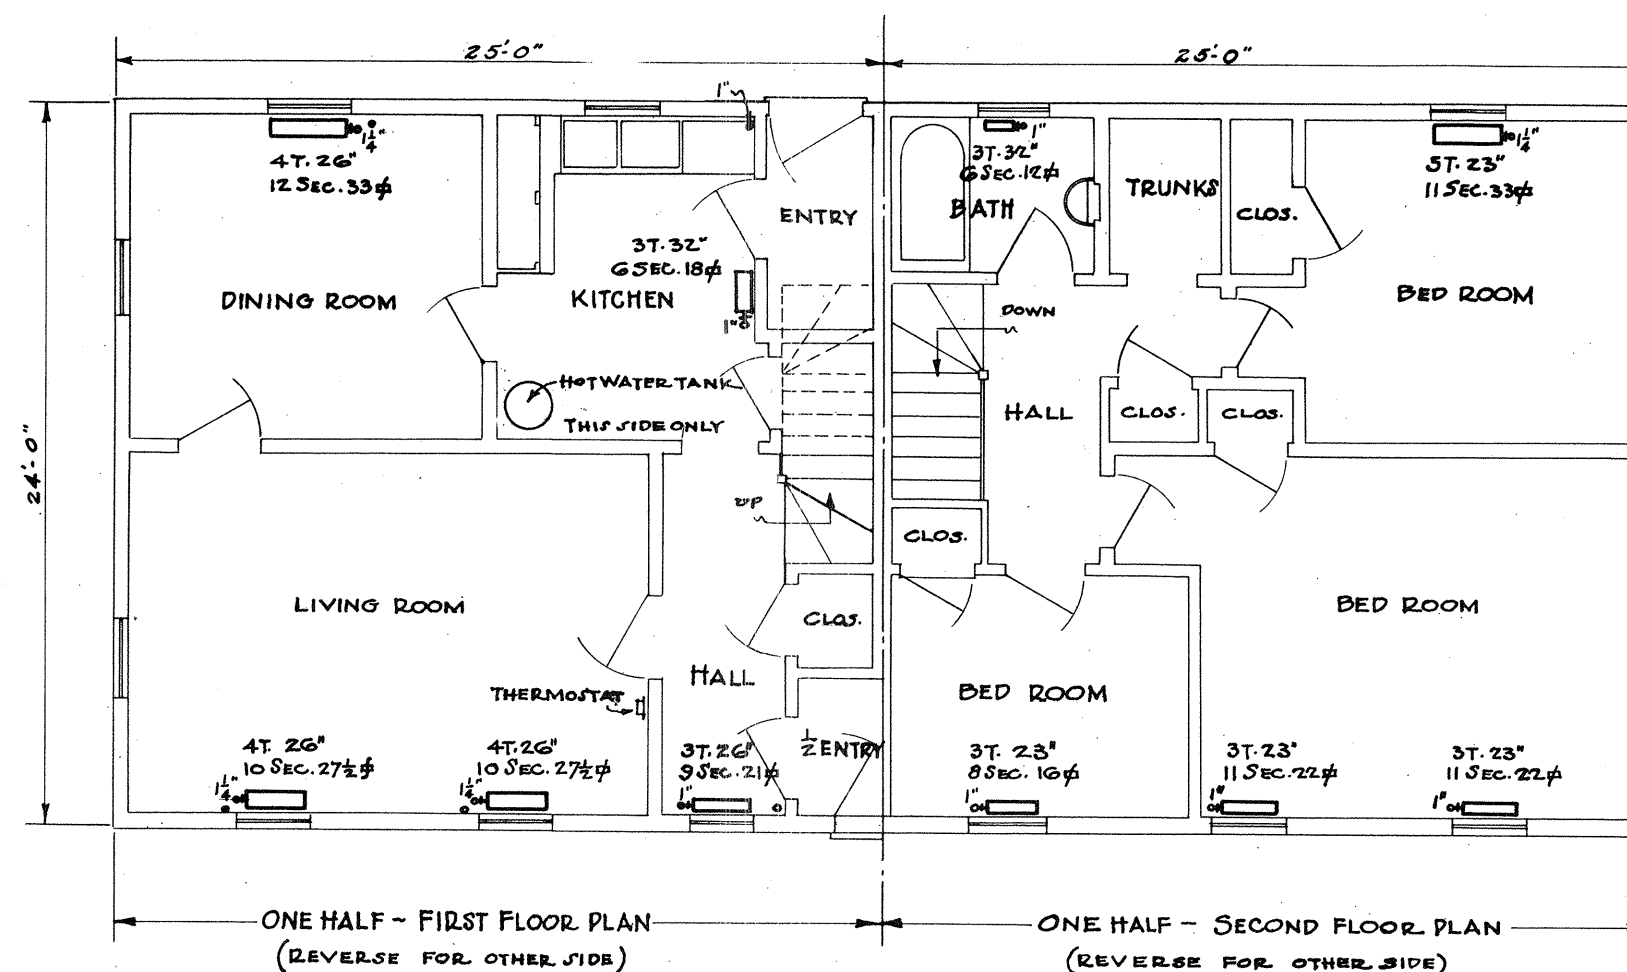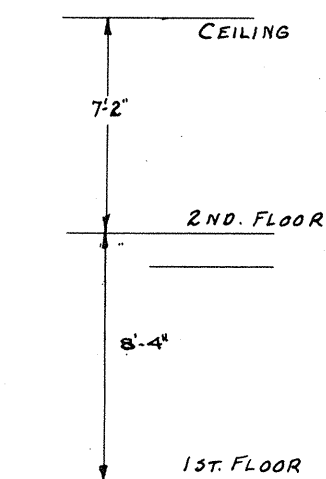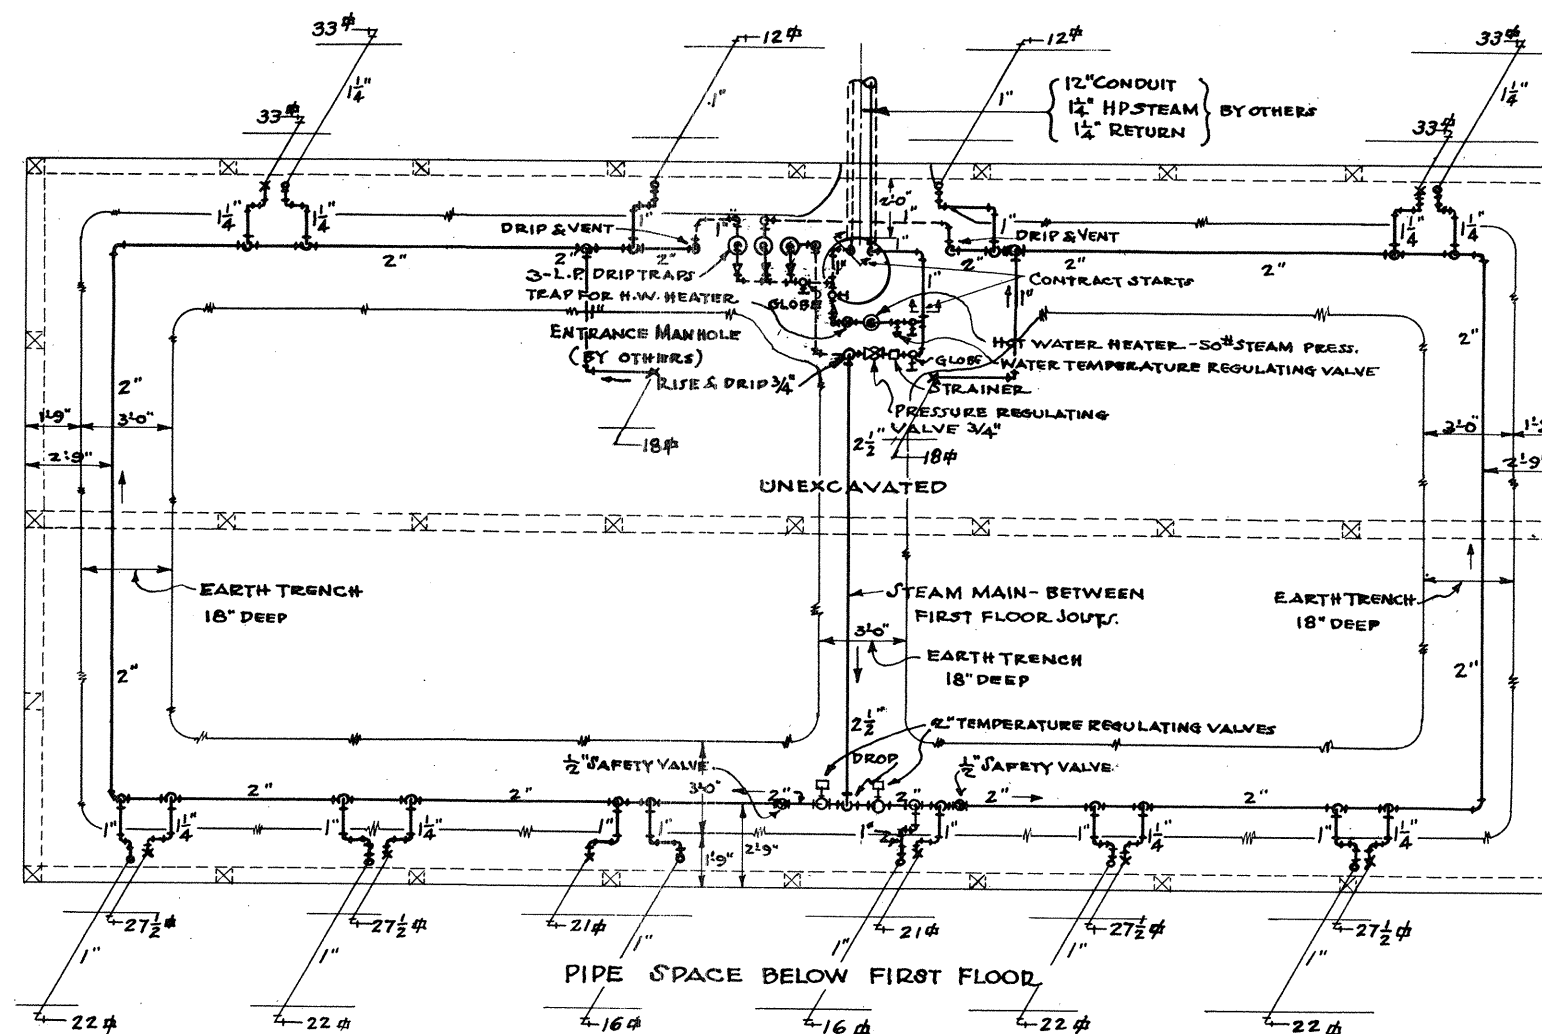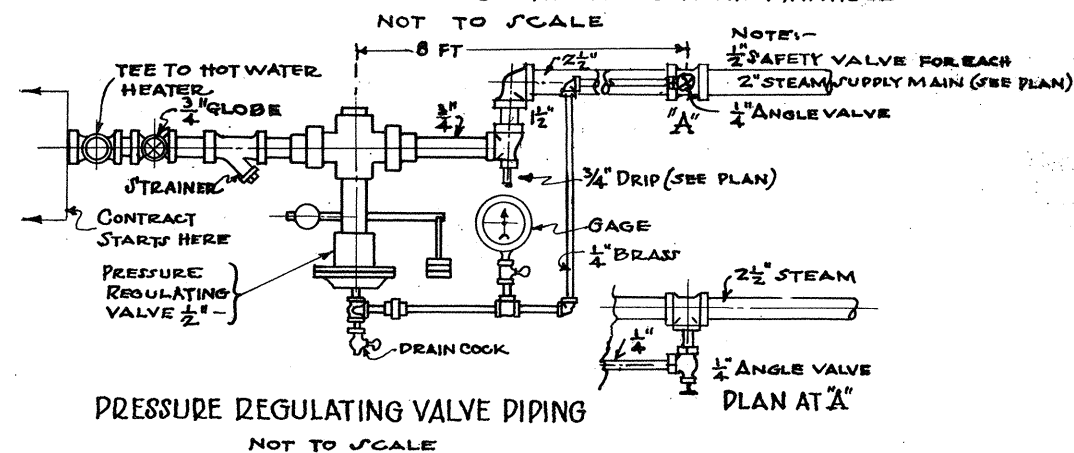

HEIGHTS
NOT TO SCALE

PASSAMAQUODDY BAY
TIDAL POWER DEVELOPMENT
TEMPORARY BUILDINGS

TYPE - EE-

Sheet # 5 of 5 sheets Date AUG. '35.

UNITED STATES ENGINEER OFFICE
EASTPORT, MAINE

JOHN P. THOMAS, ARCHITECT
THE FELS CO., HEATING ENGINEERS
PORTLAND, MAINE

Submitted by [Signature]

ST. L. C. OF E. U.S.A.