
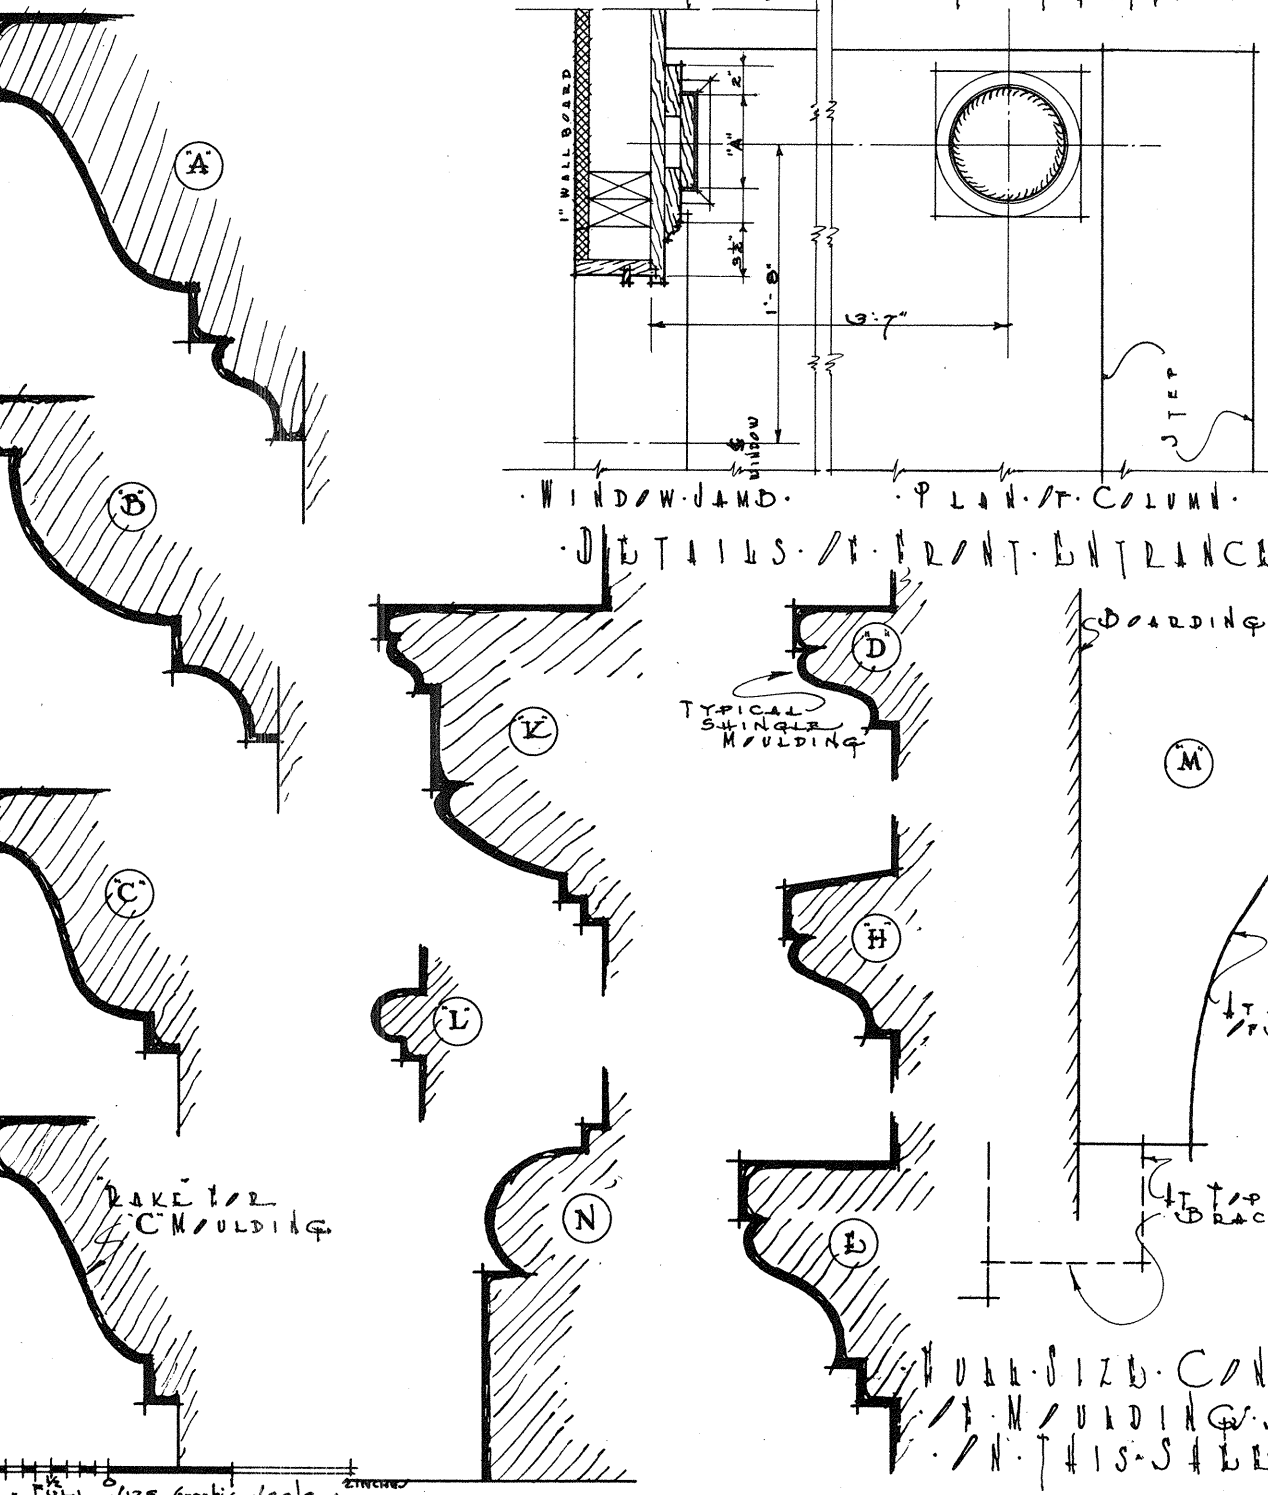
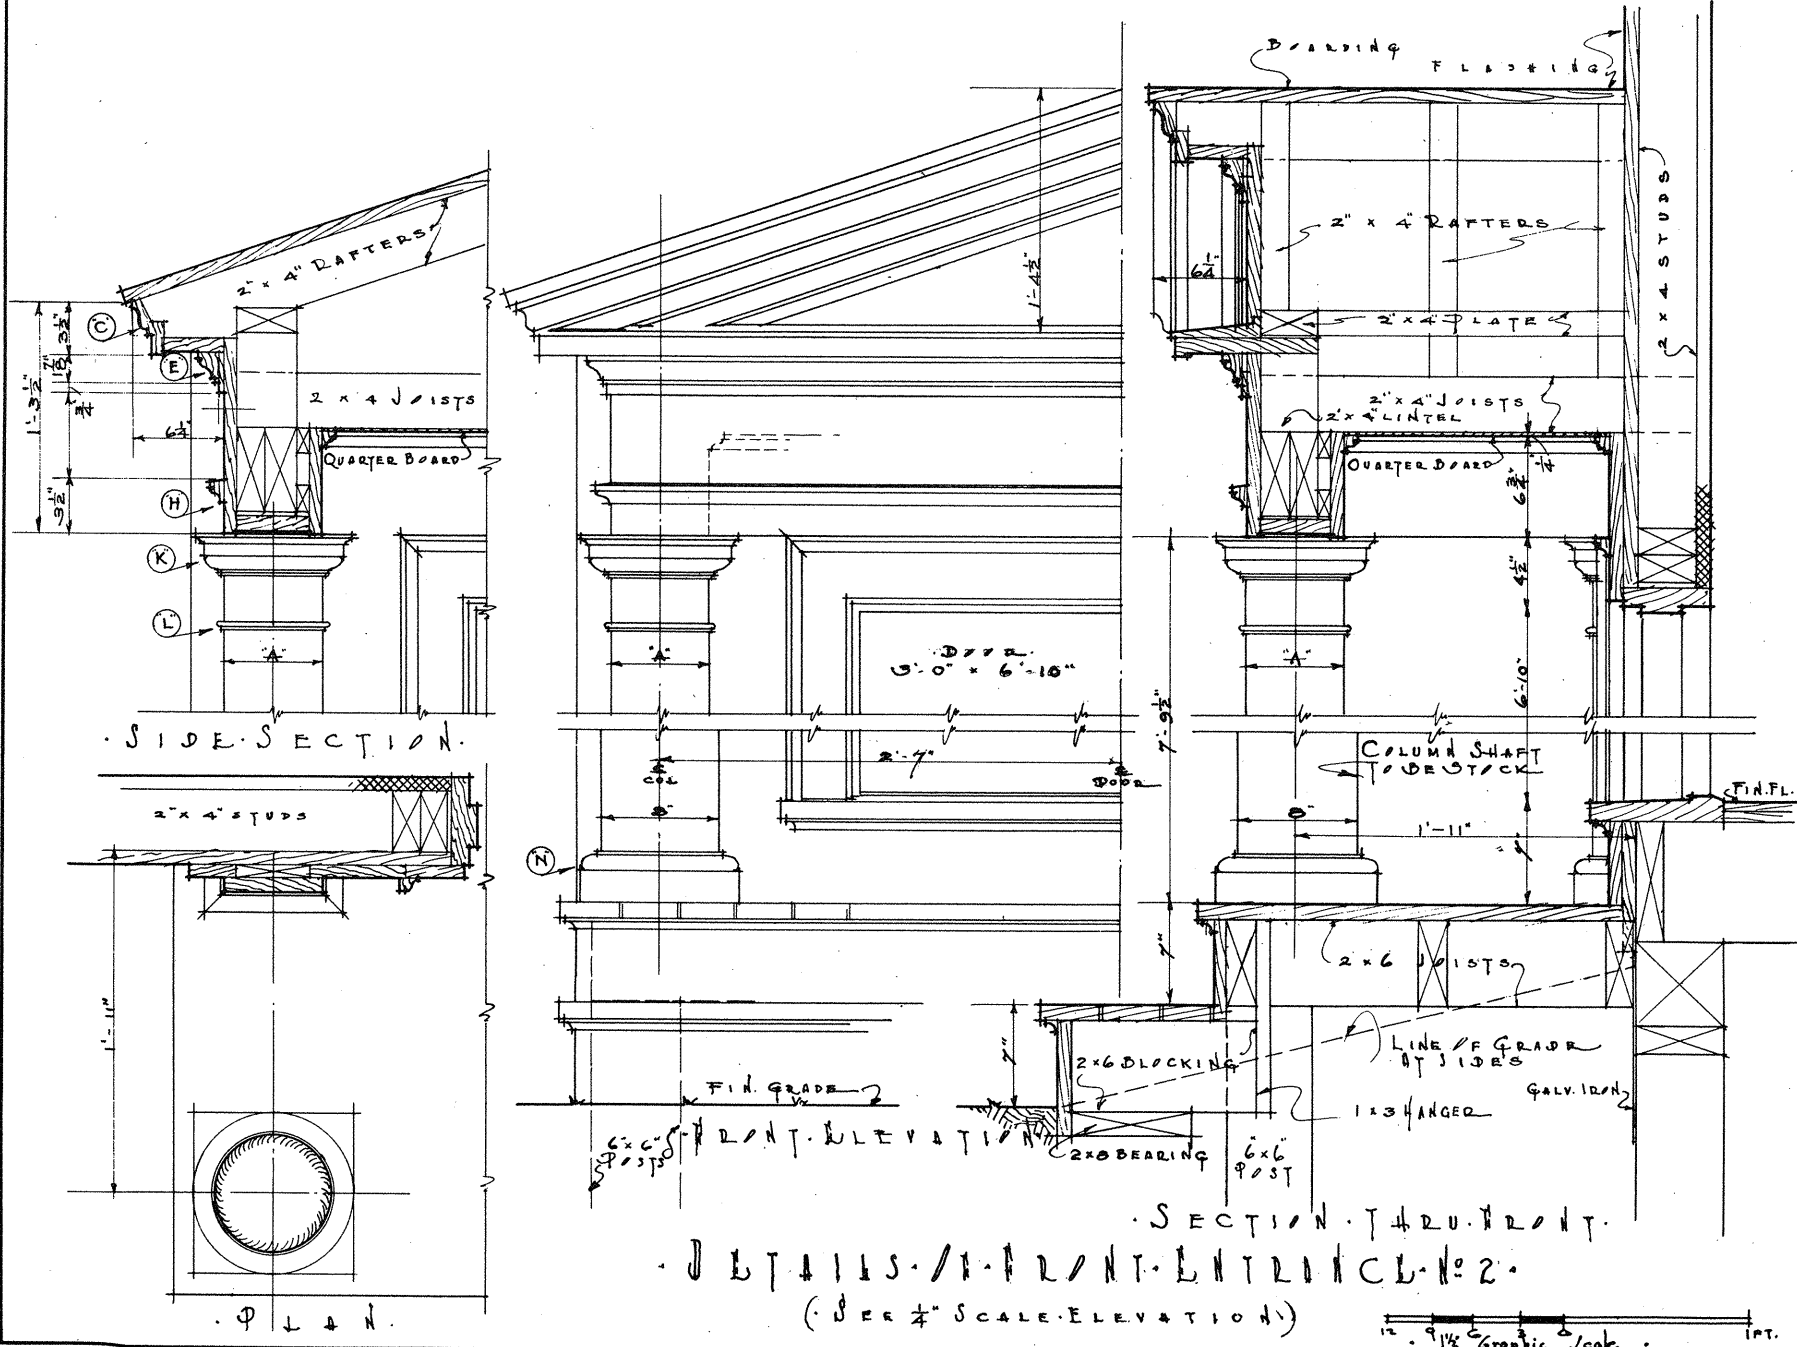
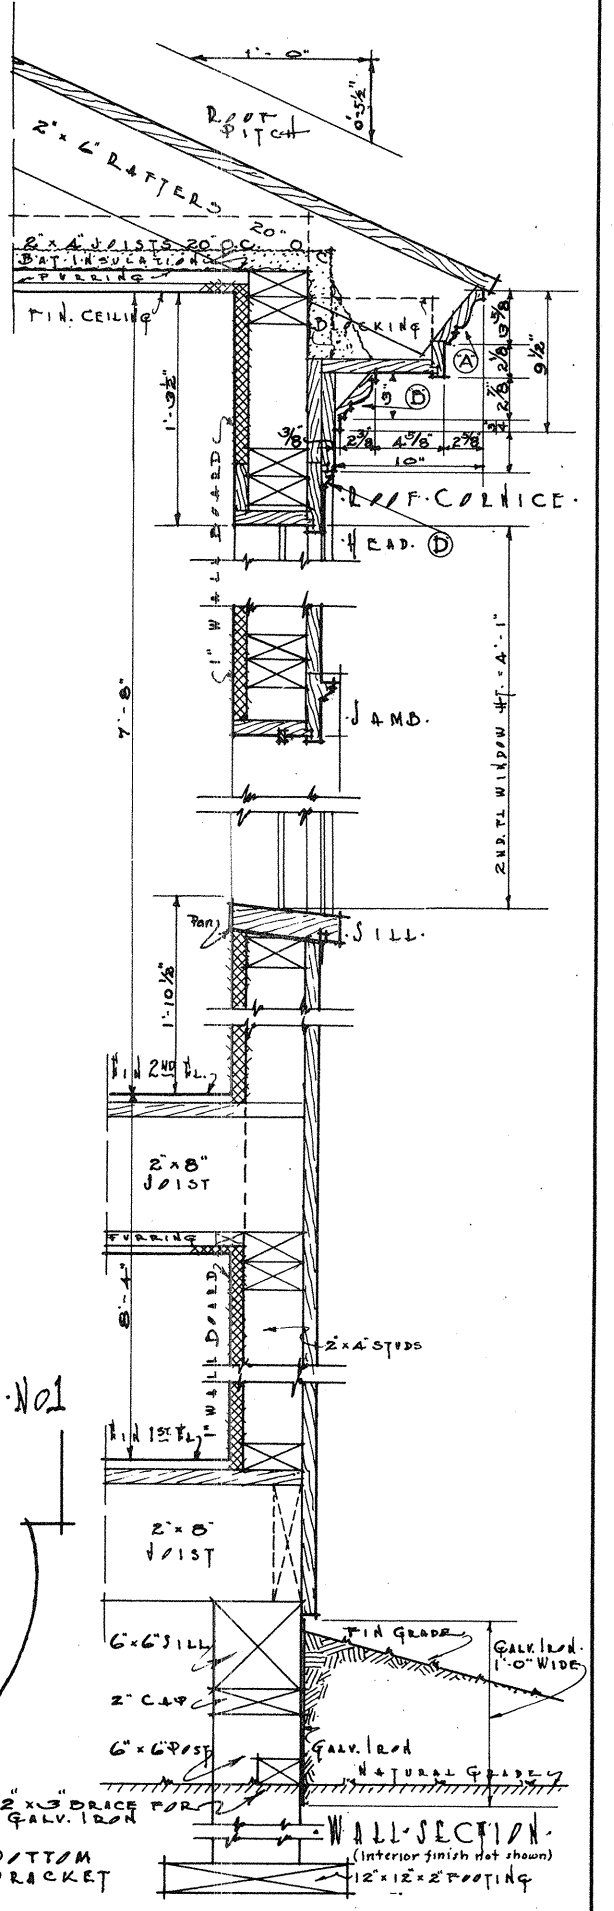
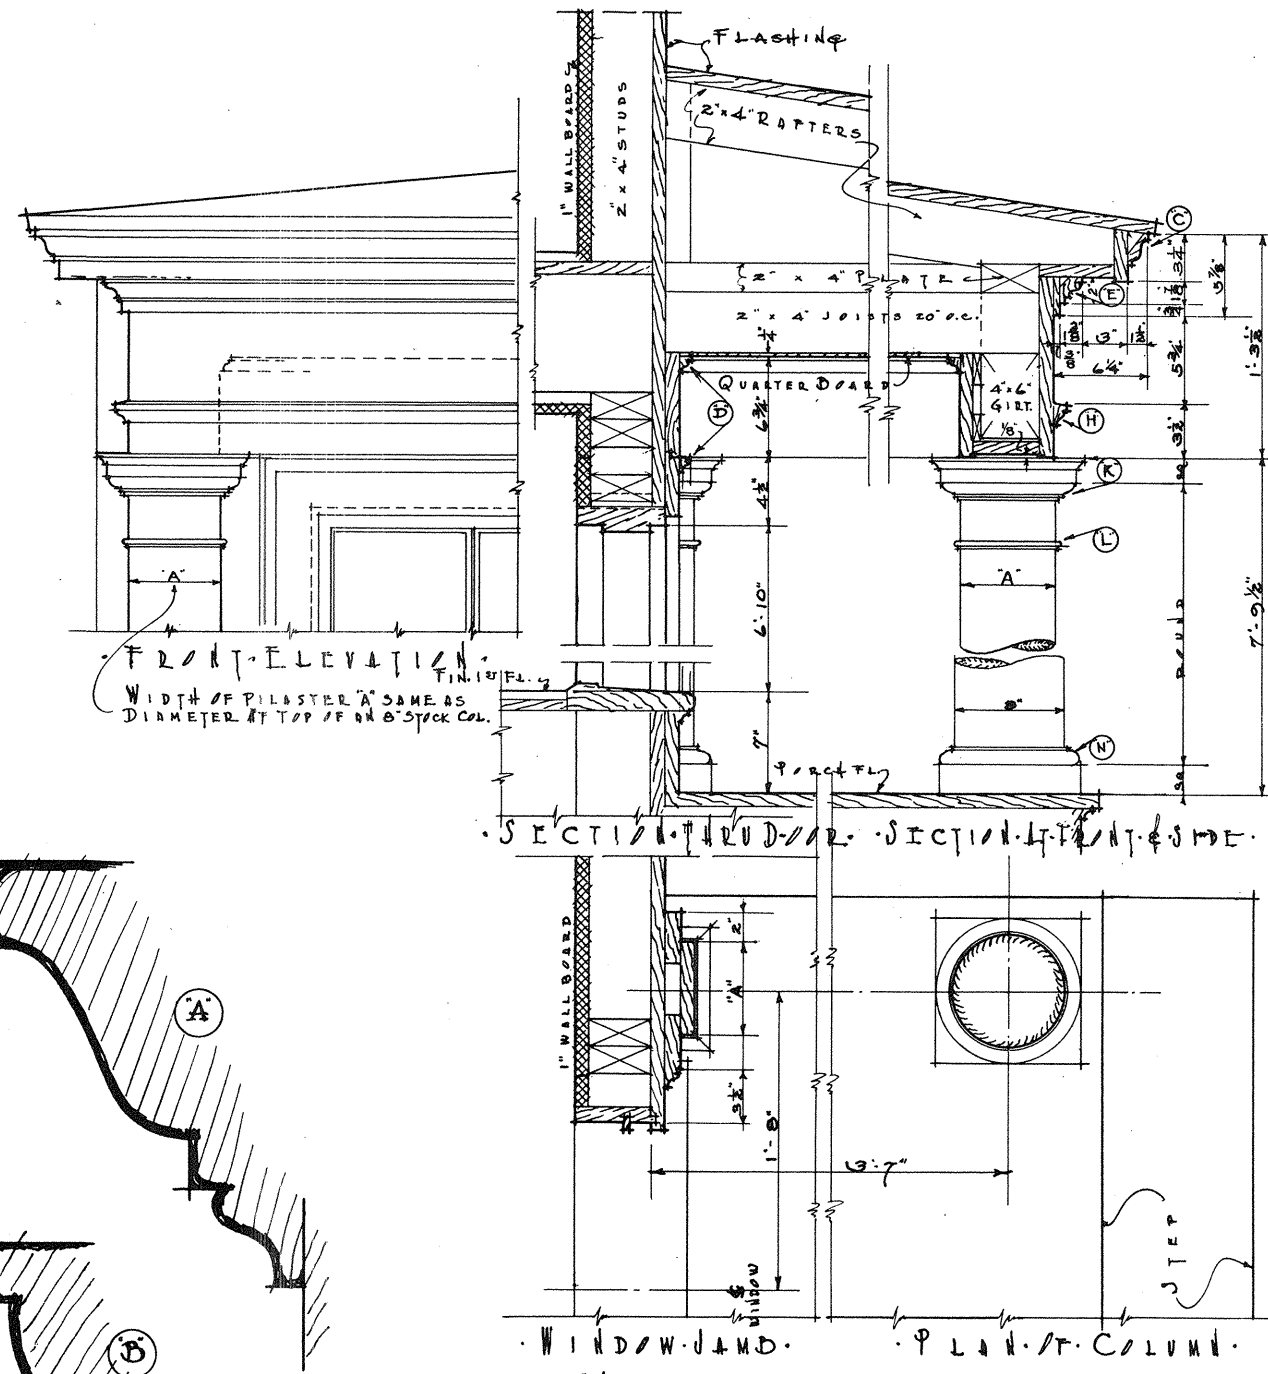


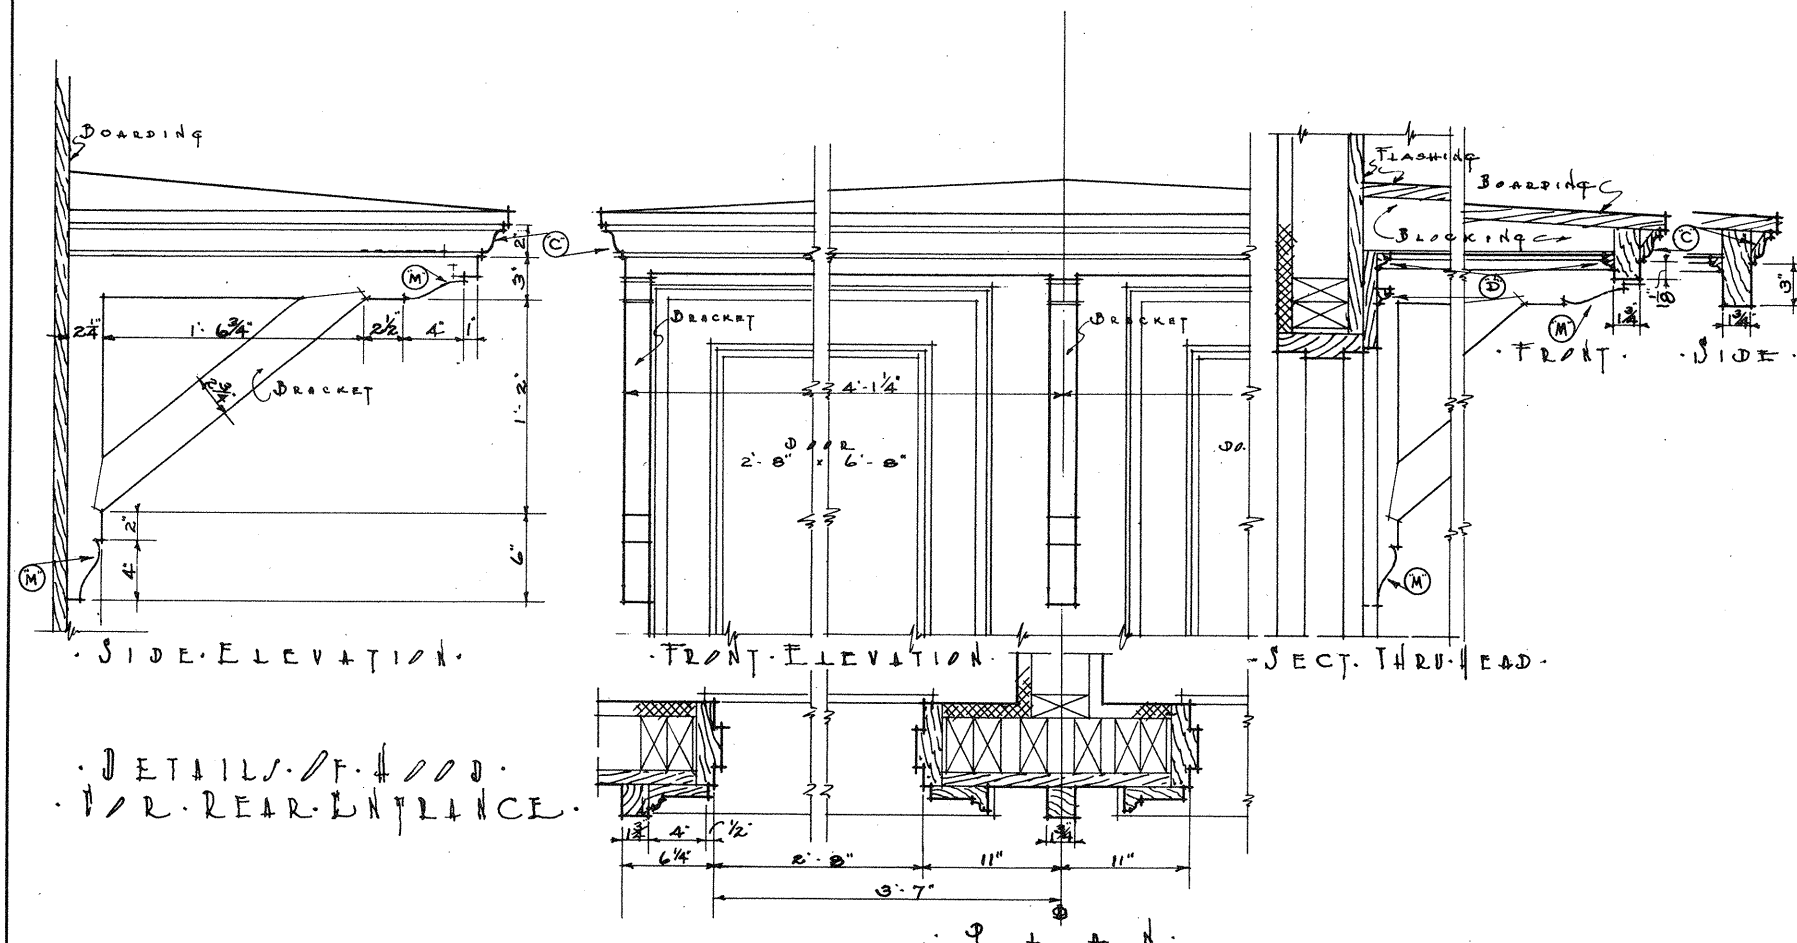

PASSAMAQUODDY BAY
TIDAL POWER DEVELOPMENT
TEMPORARY BUILDINGS
TYPE EE
Sheet # 3 of 5 sheets Date Aug. 1935.
UNITED STATES ENGINEER OFFICE
EASTPORT, MAINE
JOHN P. THOMAS, A. I. A.
ARCHITECT
PORTLAND, MAINE
Submitted by *[Signature]*
Approved *[Signature]*
MAJOR, C. of E. U. S. A.
DISTRICT ENGINEER