


INTERIOR FINISH SECOND STORY Scale $\frac{3}{4}$ in = 1 ft.

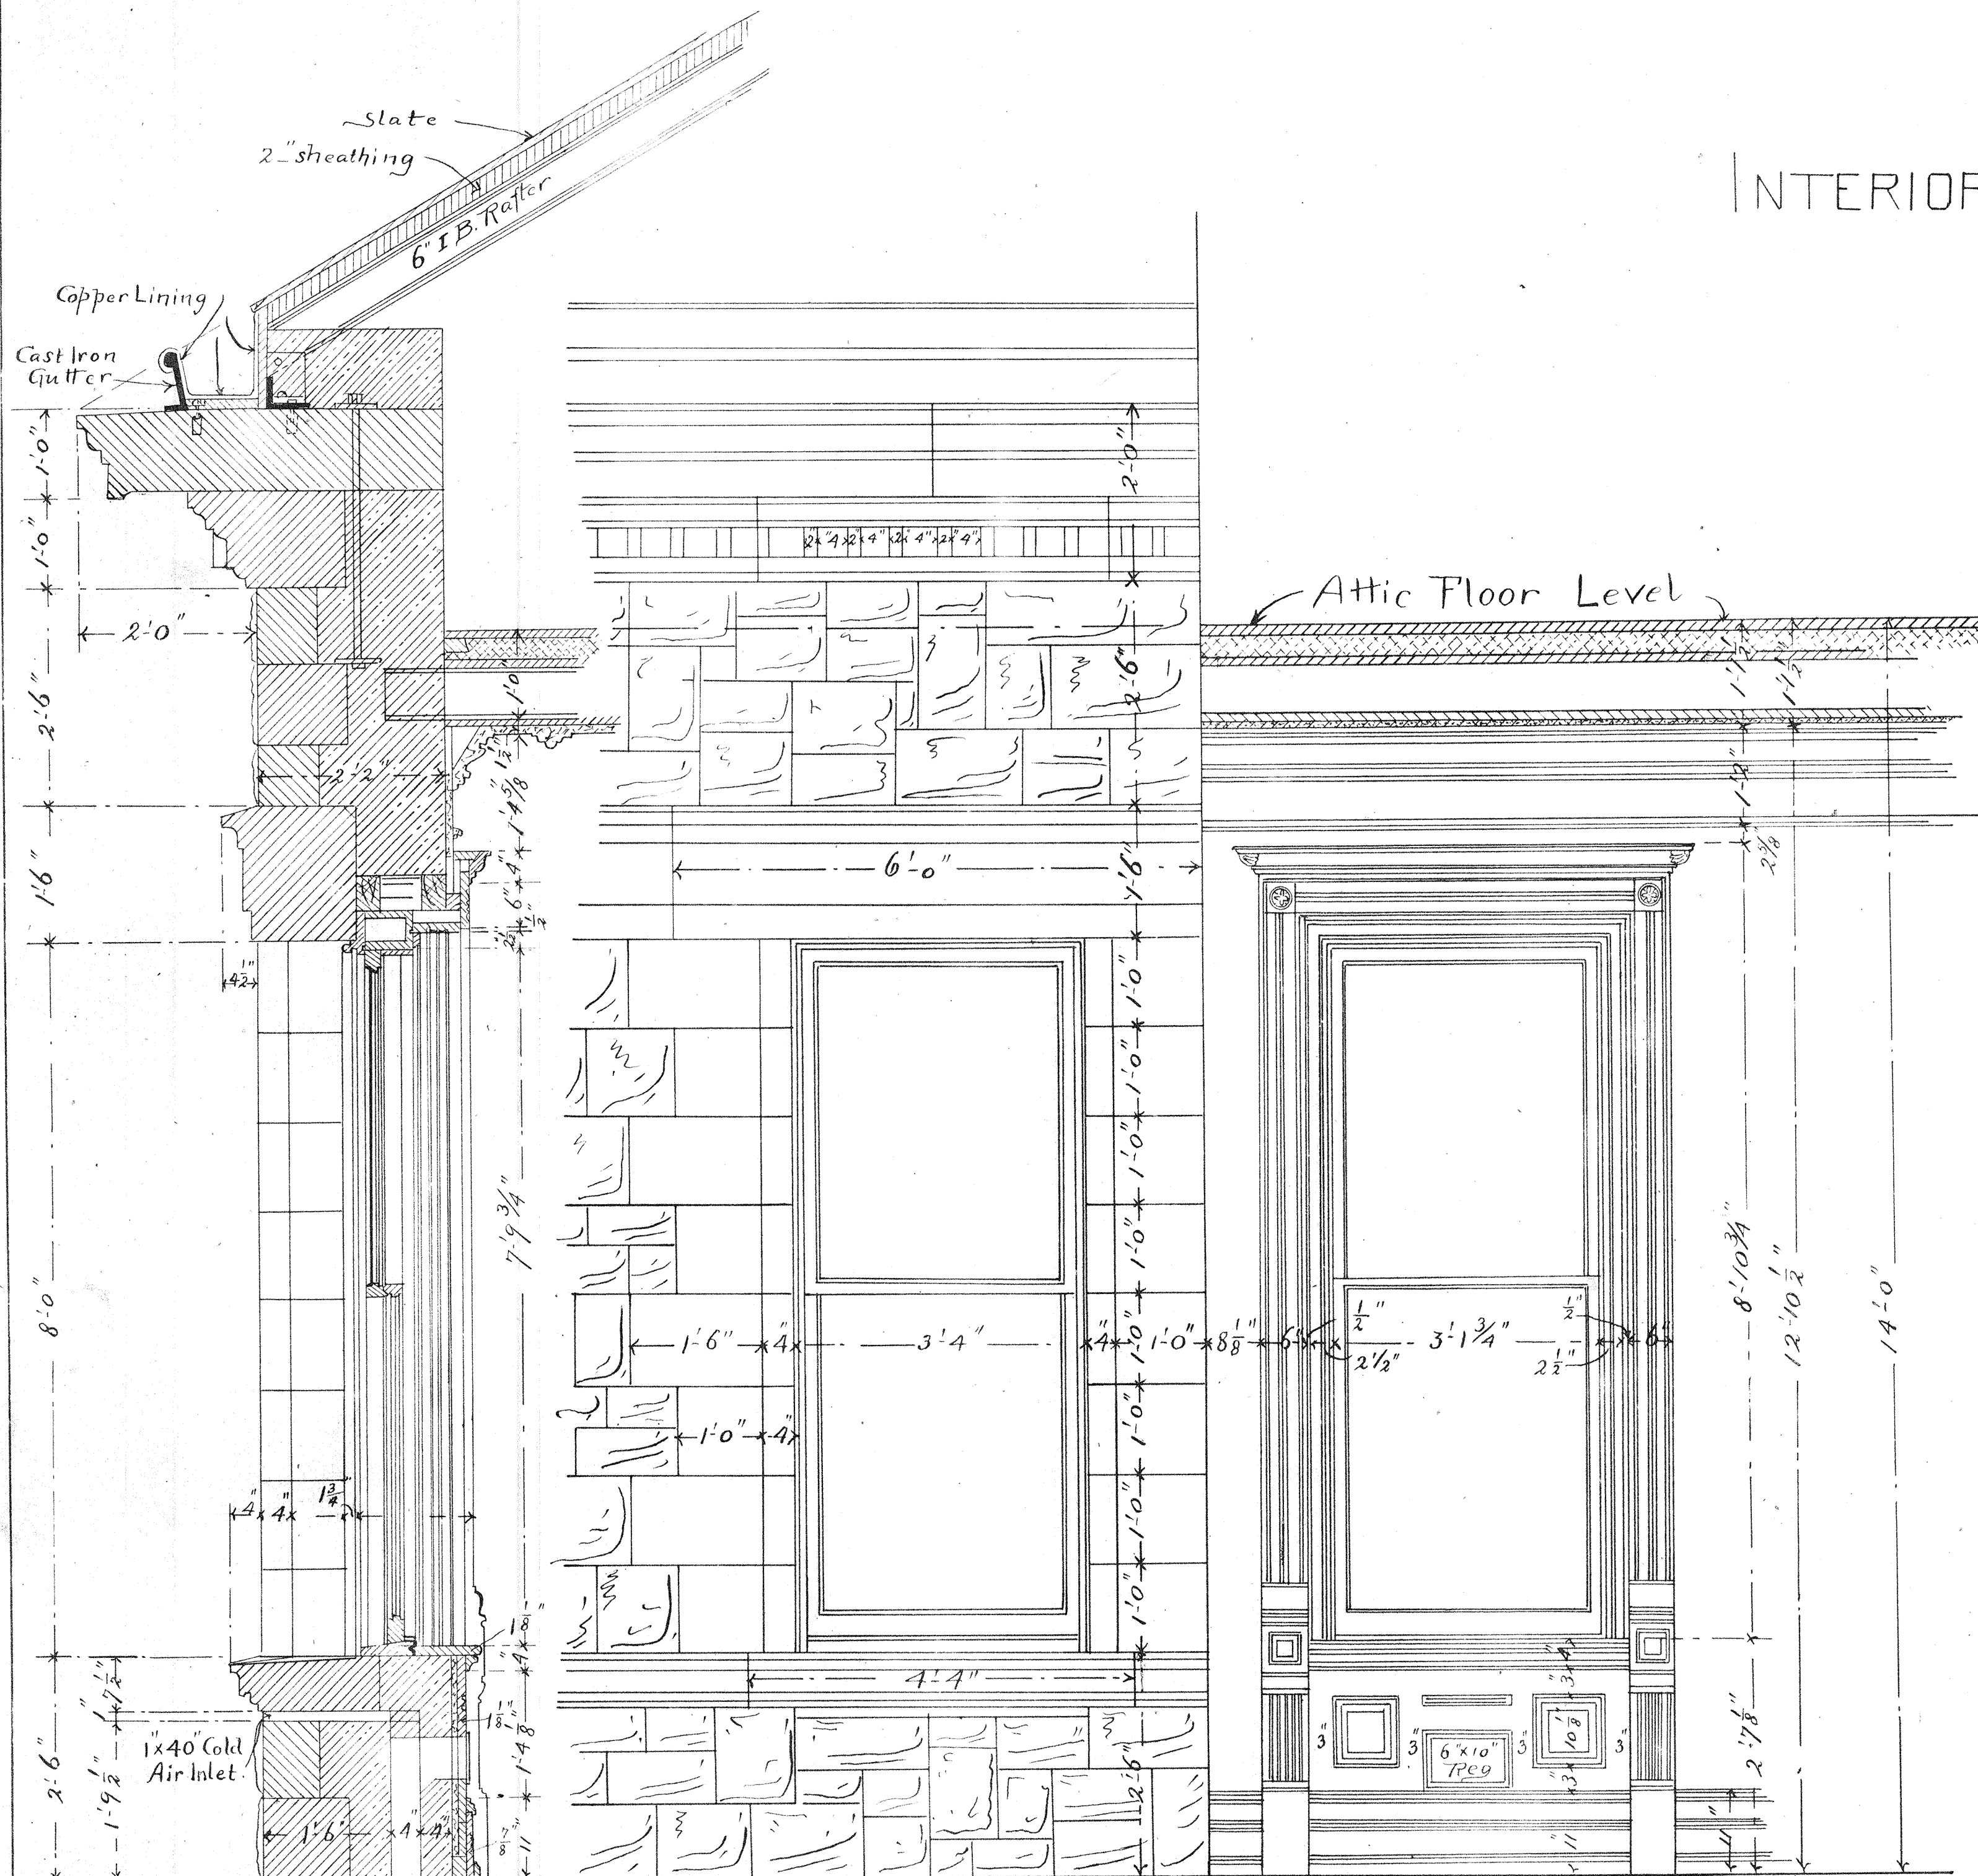


Section

Exterior

Elevation

Interior

Second Story Windows
21 like this.

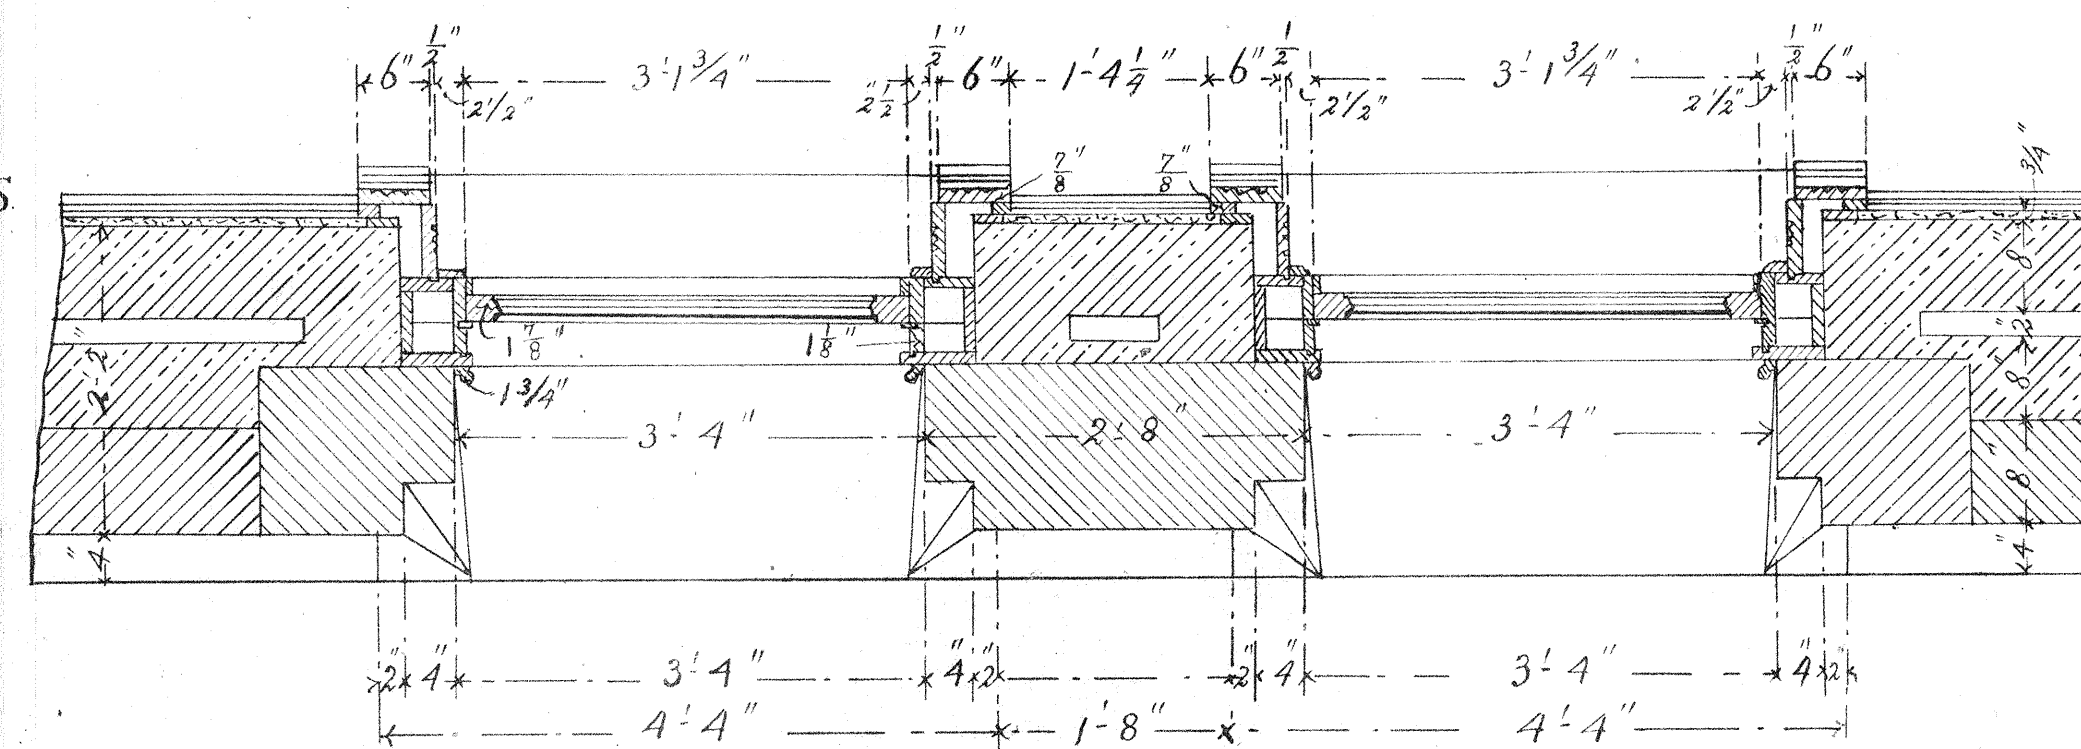


Plan

U.S.CUST.HO.&P.O.,


EASTPORT, ME.

Drawing No. 20. a.j.f.

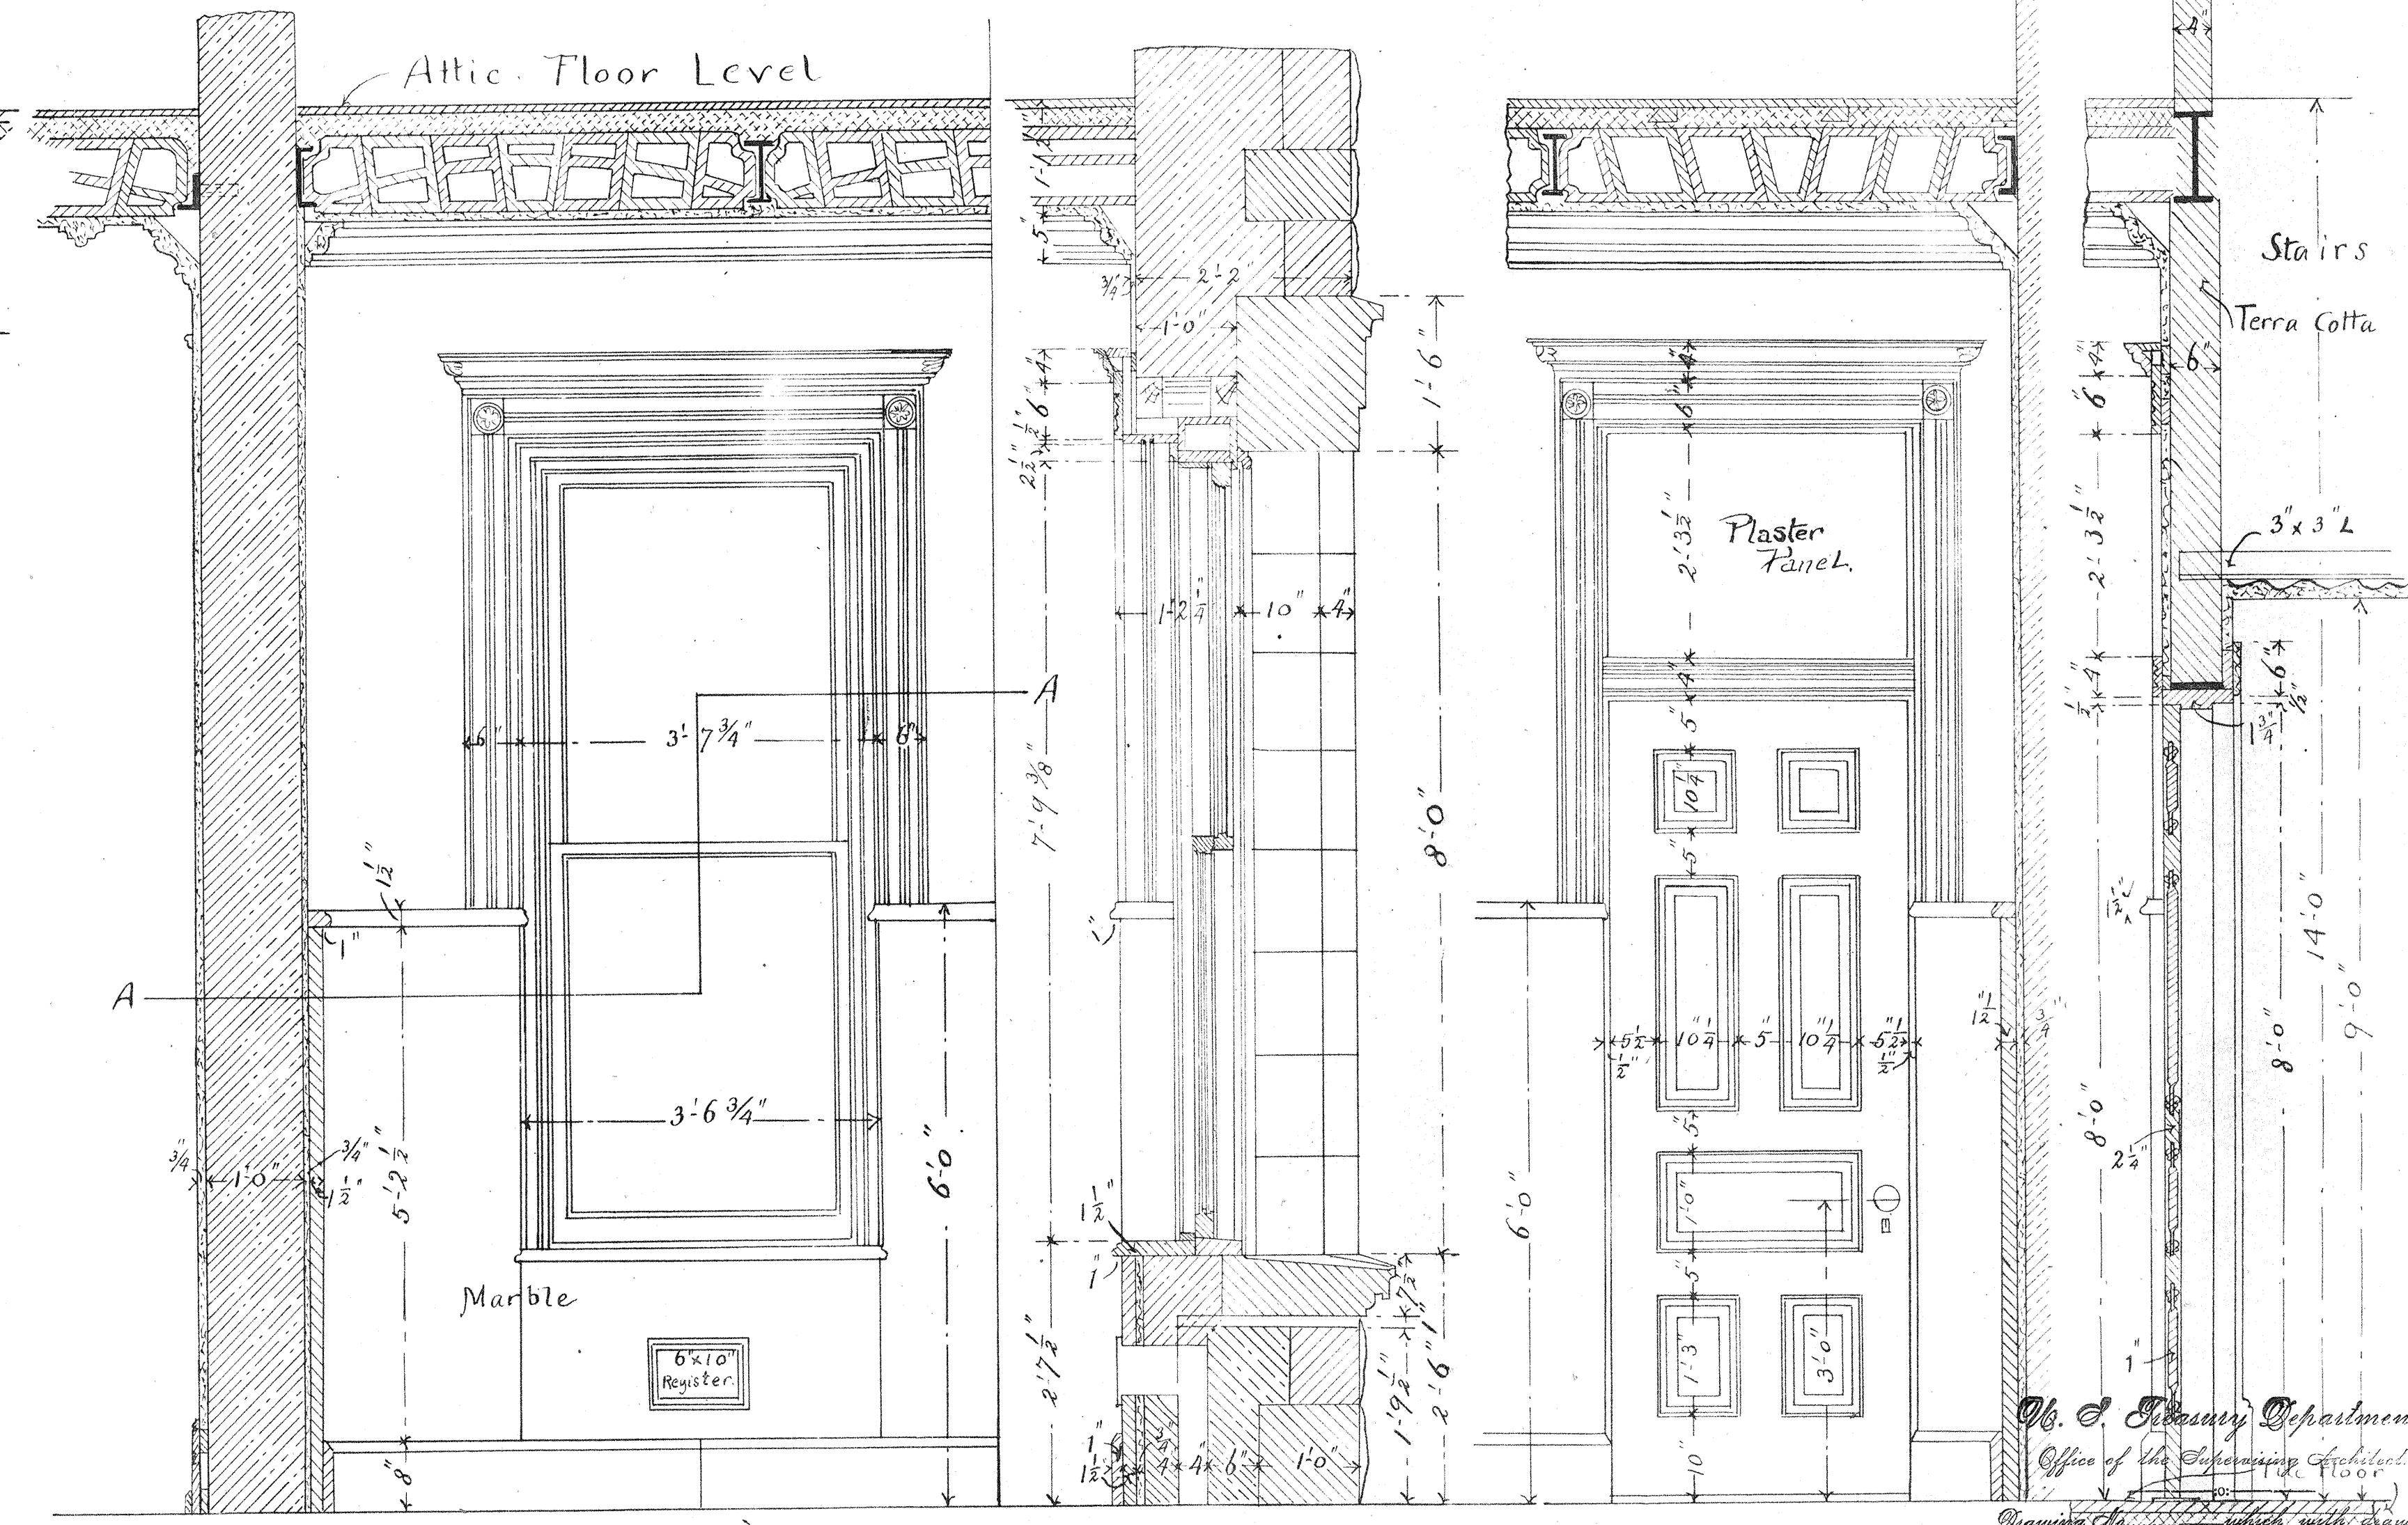

Two Windows in Toilet Room. Marble Wainscot.
Elevation

Elevation
Door in Toilet Room

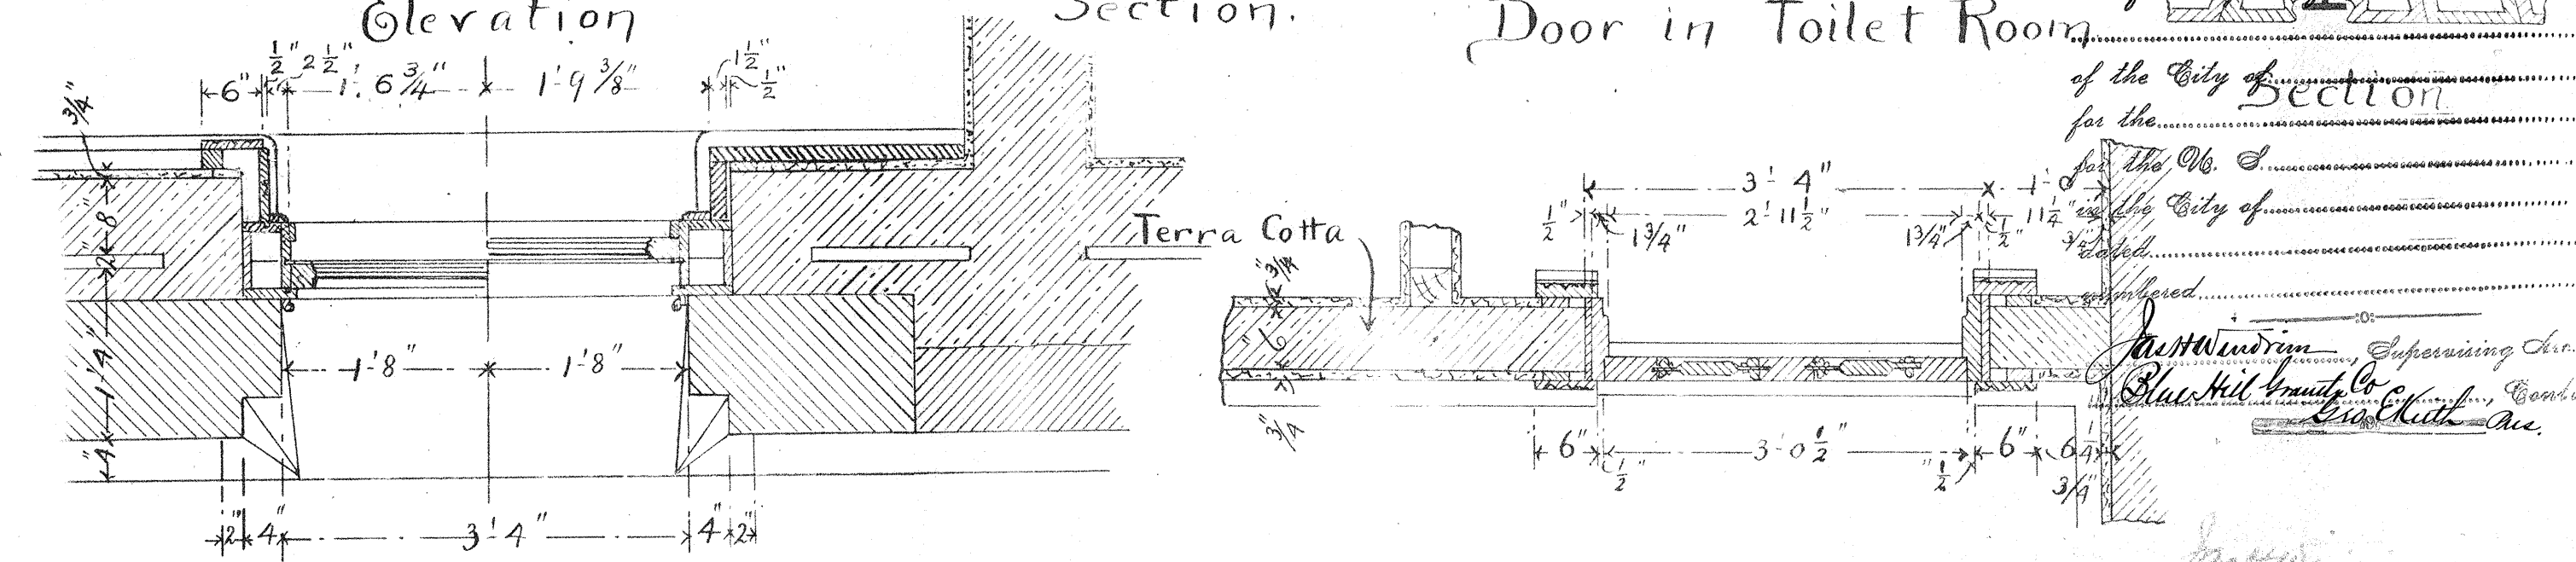

Plan: "A-A"

Plan

U.S. Treasury Department
Office of the Supervising Architect
Drawing No. 20. a.j.f.

for the City of
Supervising Architect,
TREASURY DEPARTMENT.