
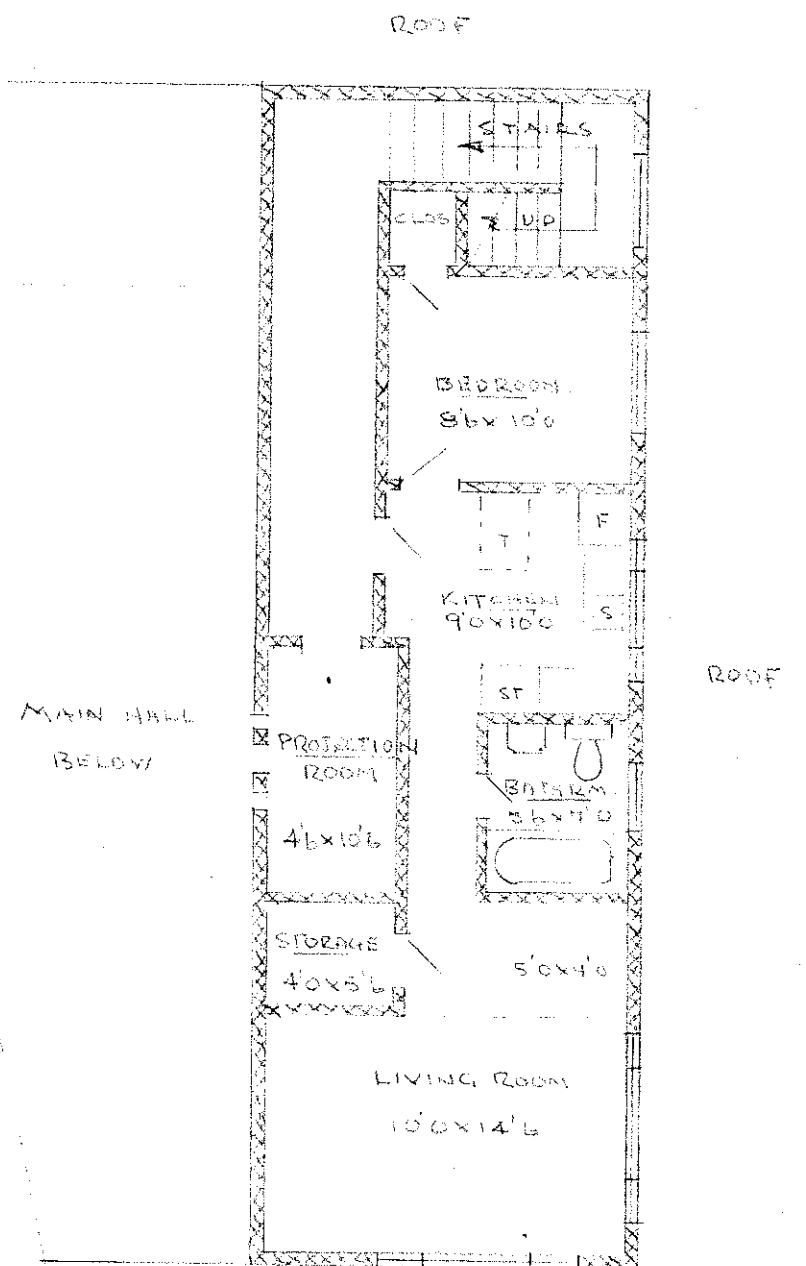


CONSTRUCTION - GENERAL

- CONCRETE BLOCK EXT. & INT. FINISH
- LAM. WOOD BEAMS MAIN HALL "3" T.B.G. DECKING
- CONCRETE FLOOR - VIN. ASBESTOS TILE
- PERIMETER H.V. HEATING OIL OR GAS FUELED
- 12x16 ACoust. CEILING TILE
- 4" INSULATION LOW ROOF - 1" RIGID MAIN ROOF

SPACE

- 8 FT. CEILING HEIGHT 4506 SQFT.
- 16 FT " " " " 4320 " "
- TOTAL 8826 SQFT. (105,168 CUFT.)

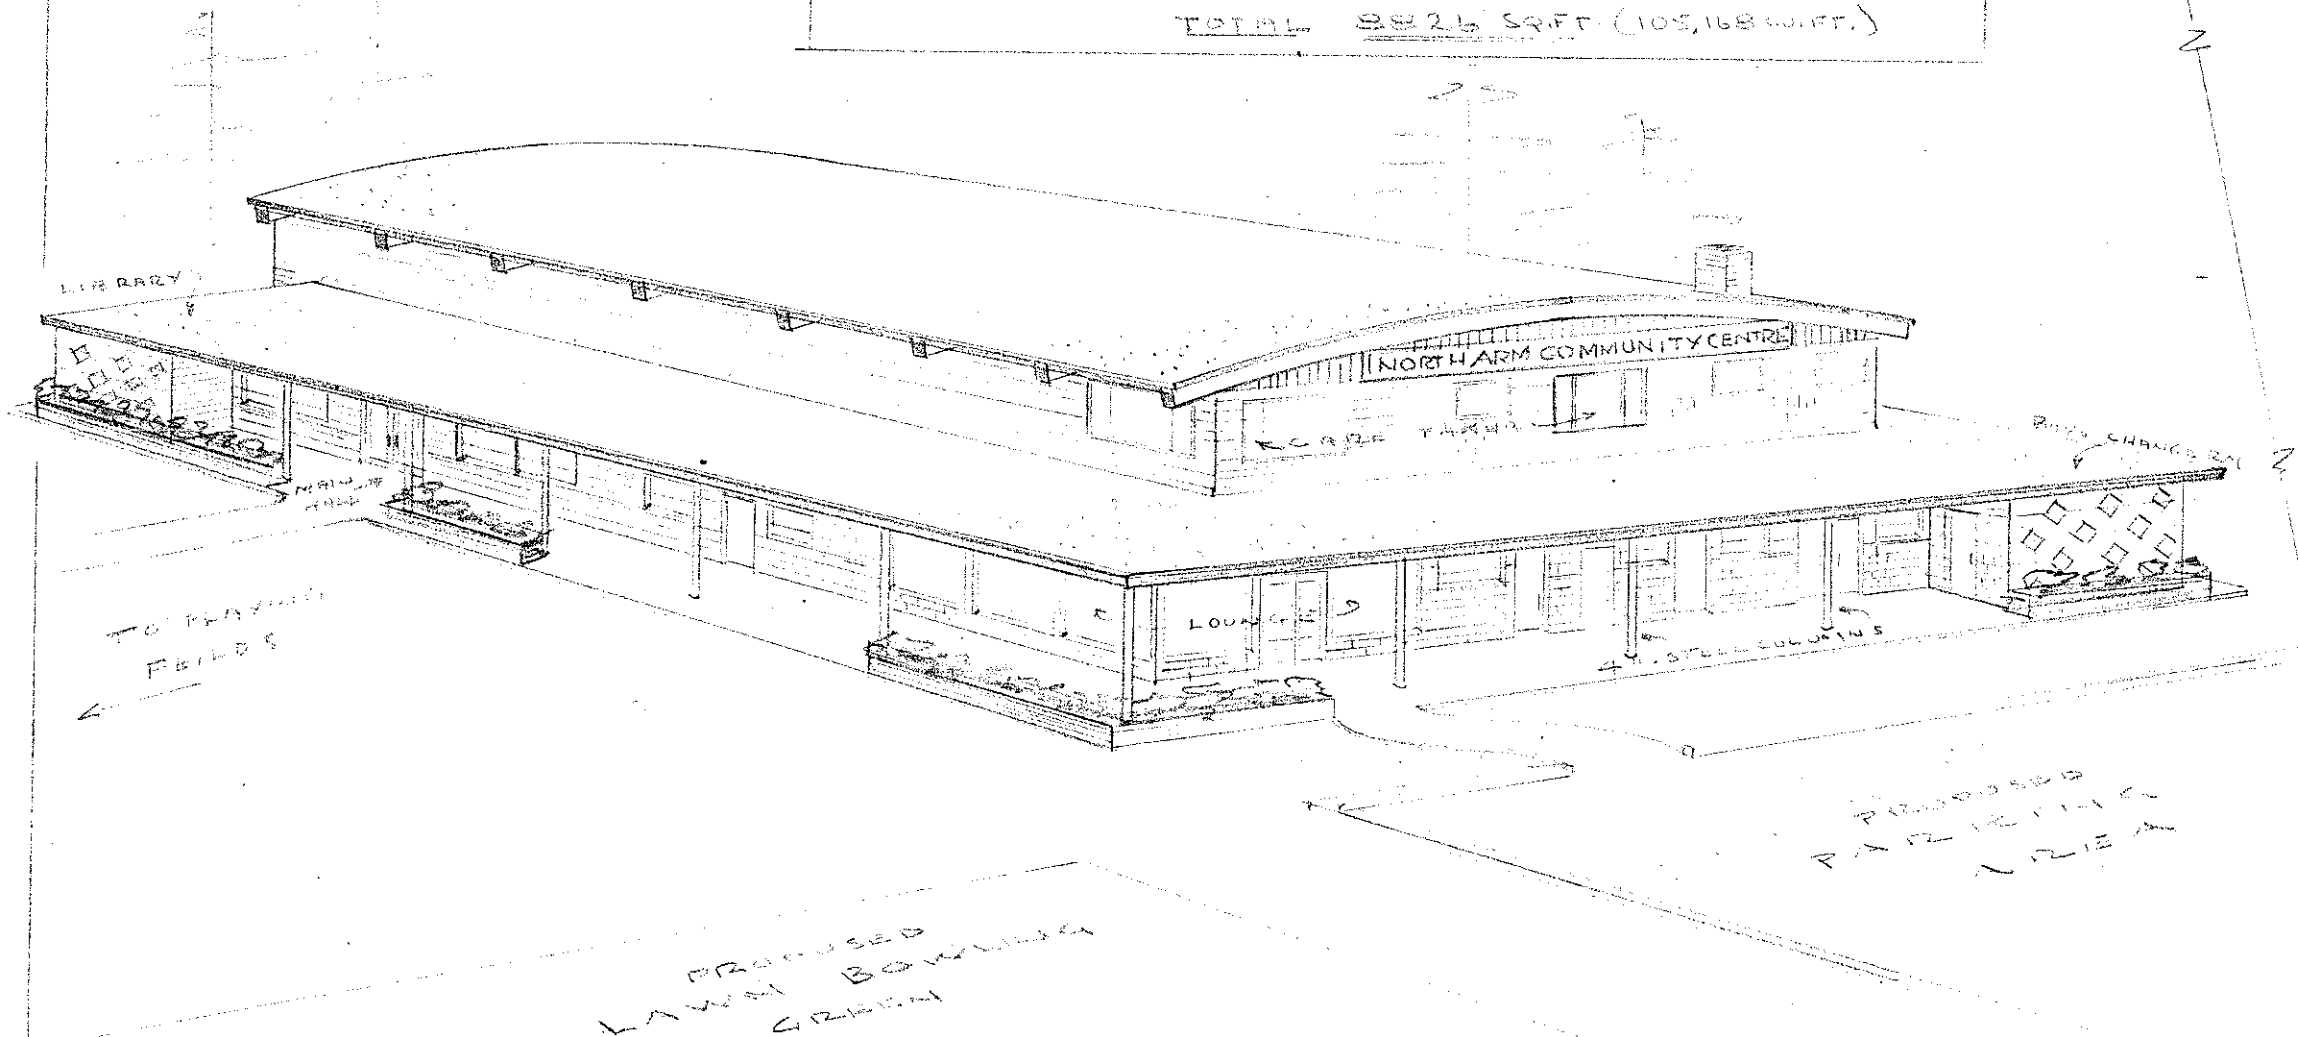


CARETAKERS
QUARTERS
AND PROJECTION ROOM
2ND FLOOR
1/2" SCALE

EXTERIOR VIEW FROM THE NORTH-EAST
- PROPOSED -
NORTH ARM COMMUNITY CENTRE
MAYTHE PARK N. VANCOUVER B.C.
R.

NORTH ARM COMMUNITY CENTRE

MYRTLE PARK, NORTH VANCOUVER, B.C.

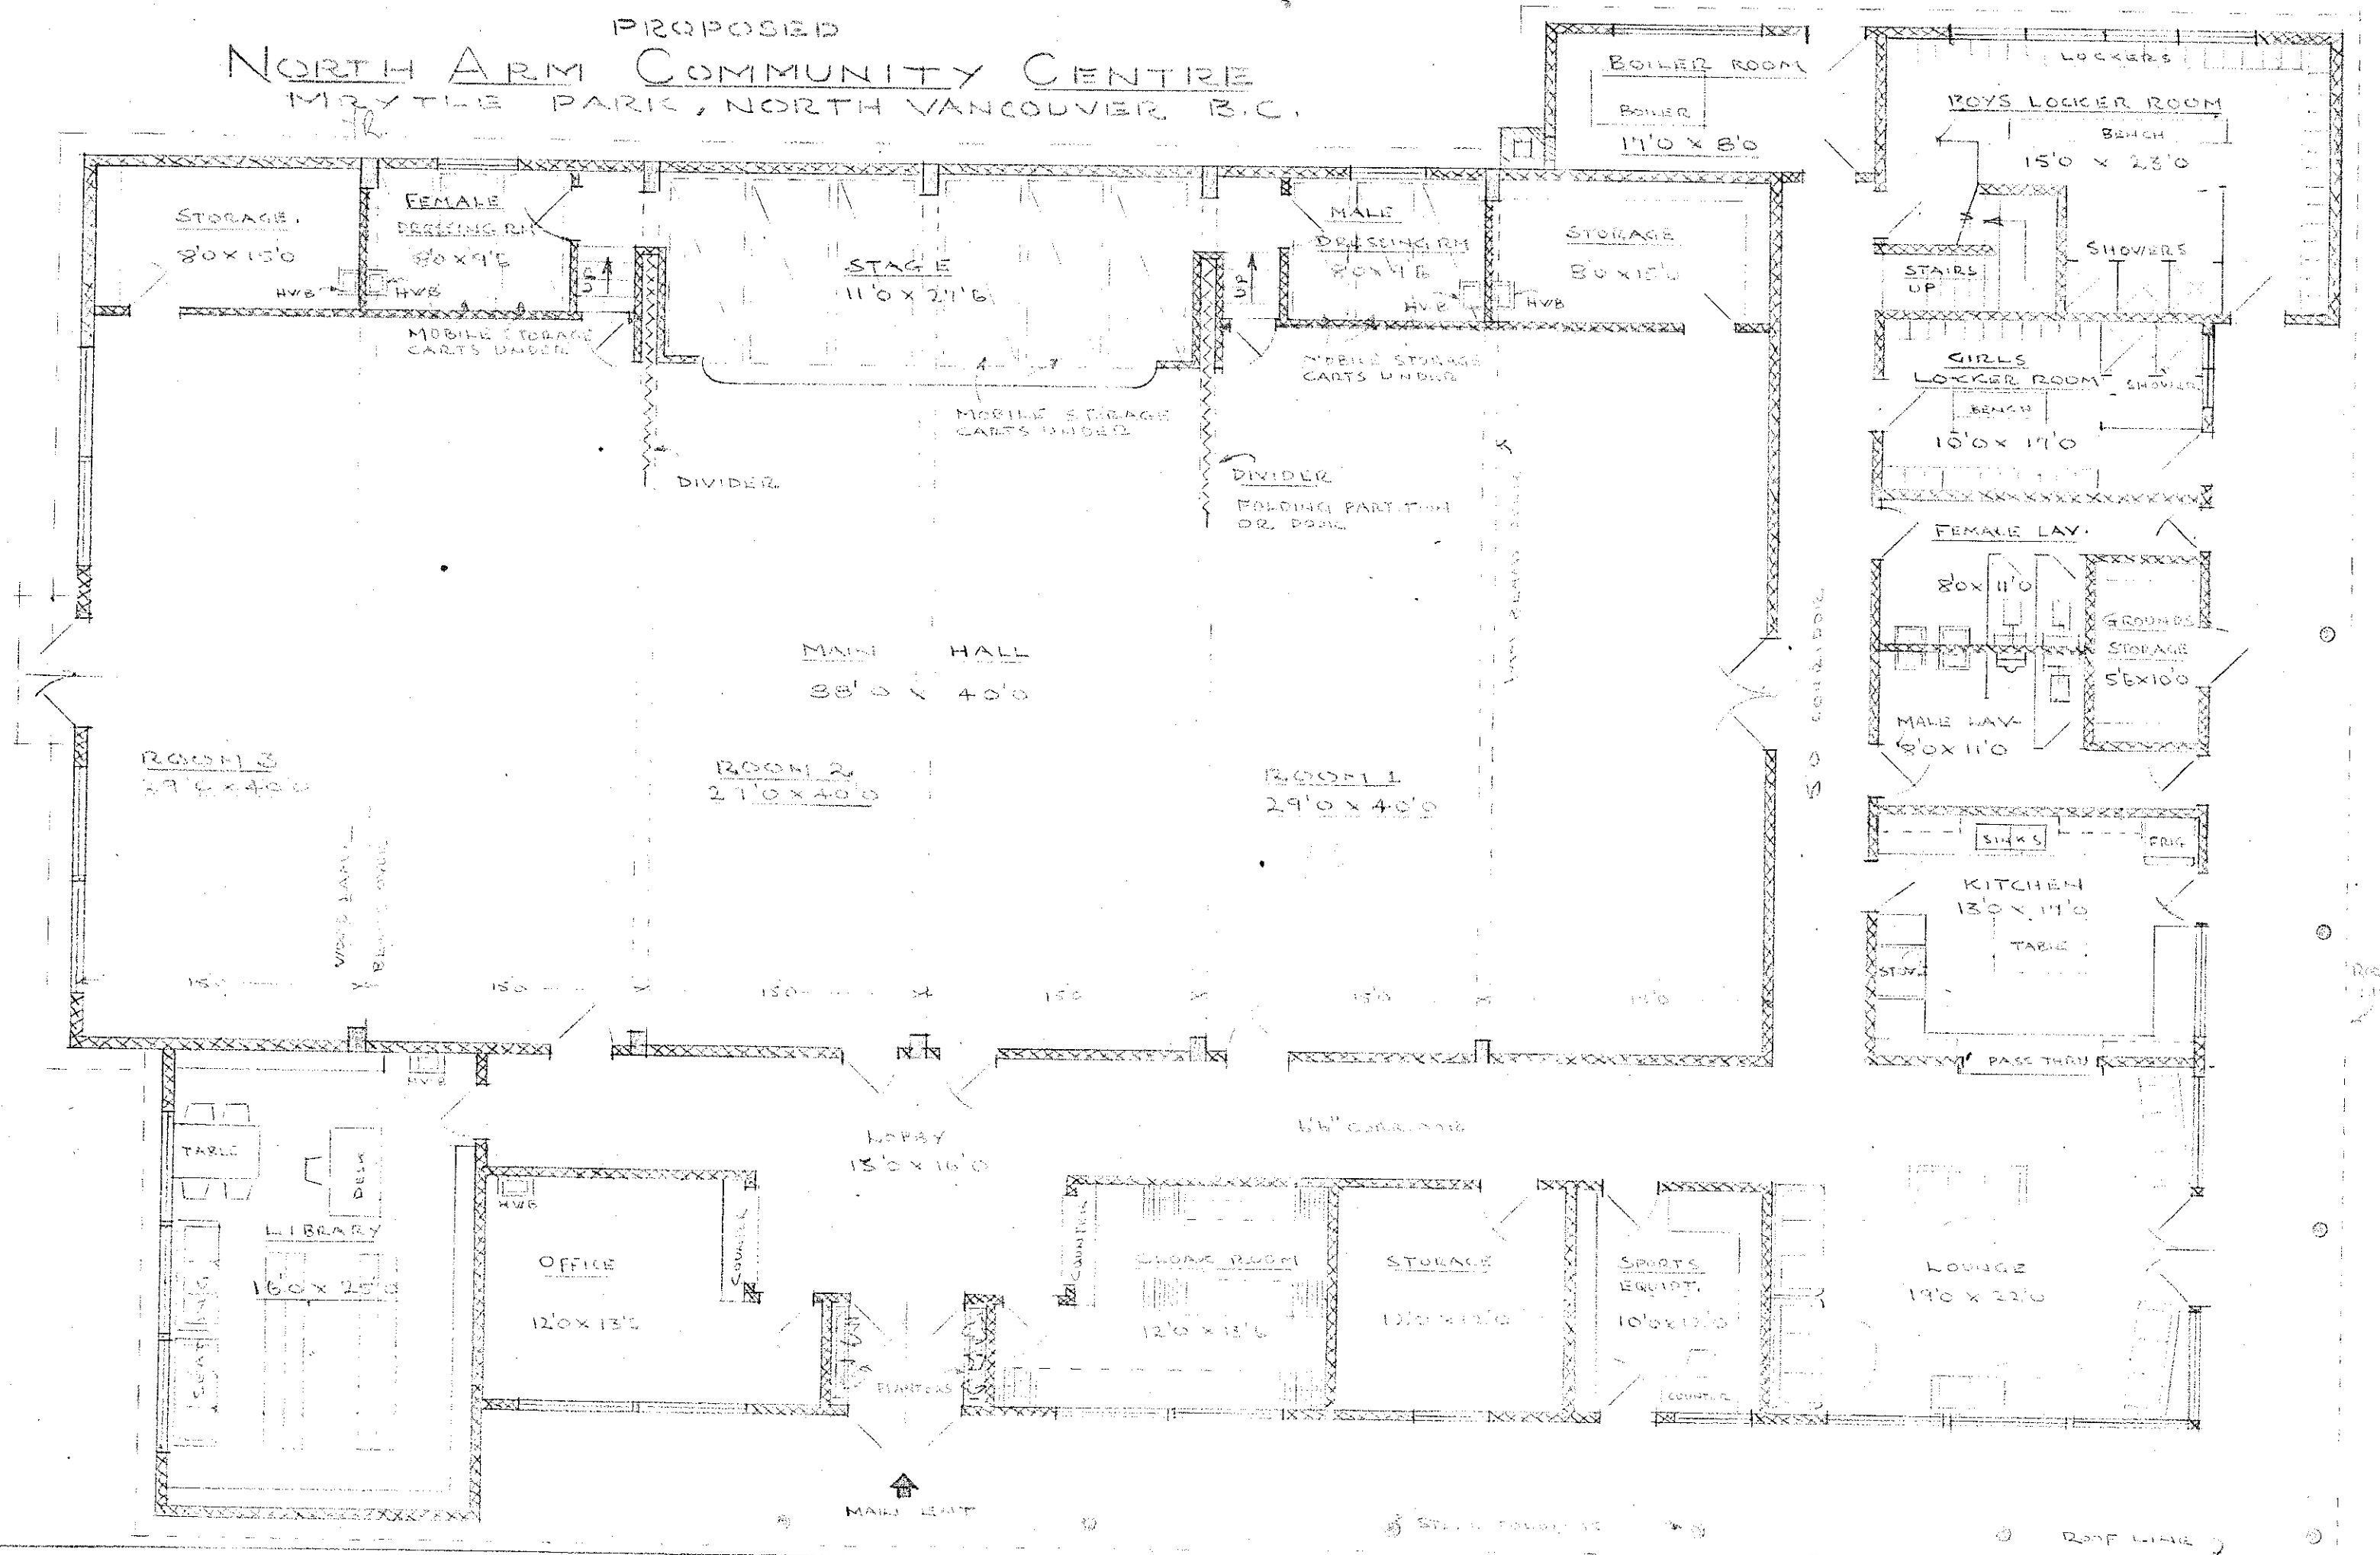


BANBURY ROAD

CLIFFMONT ROAD

MYRTLE PARK DEVELOPMENT PLAN

SCALE 1 IN = 100 FT
TRACED BY D.A.R. MAR 20 1944

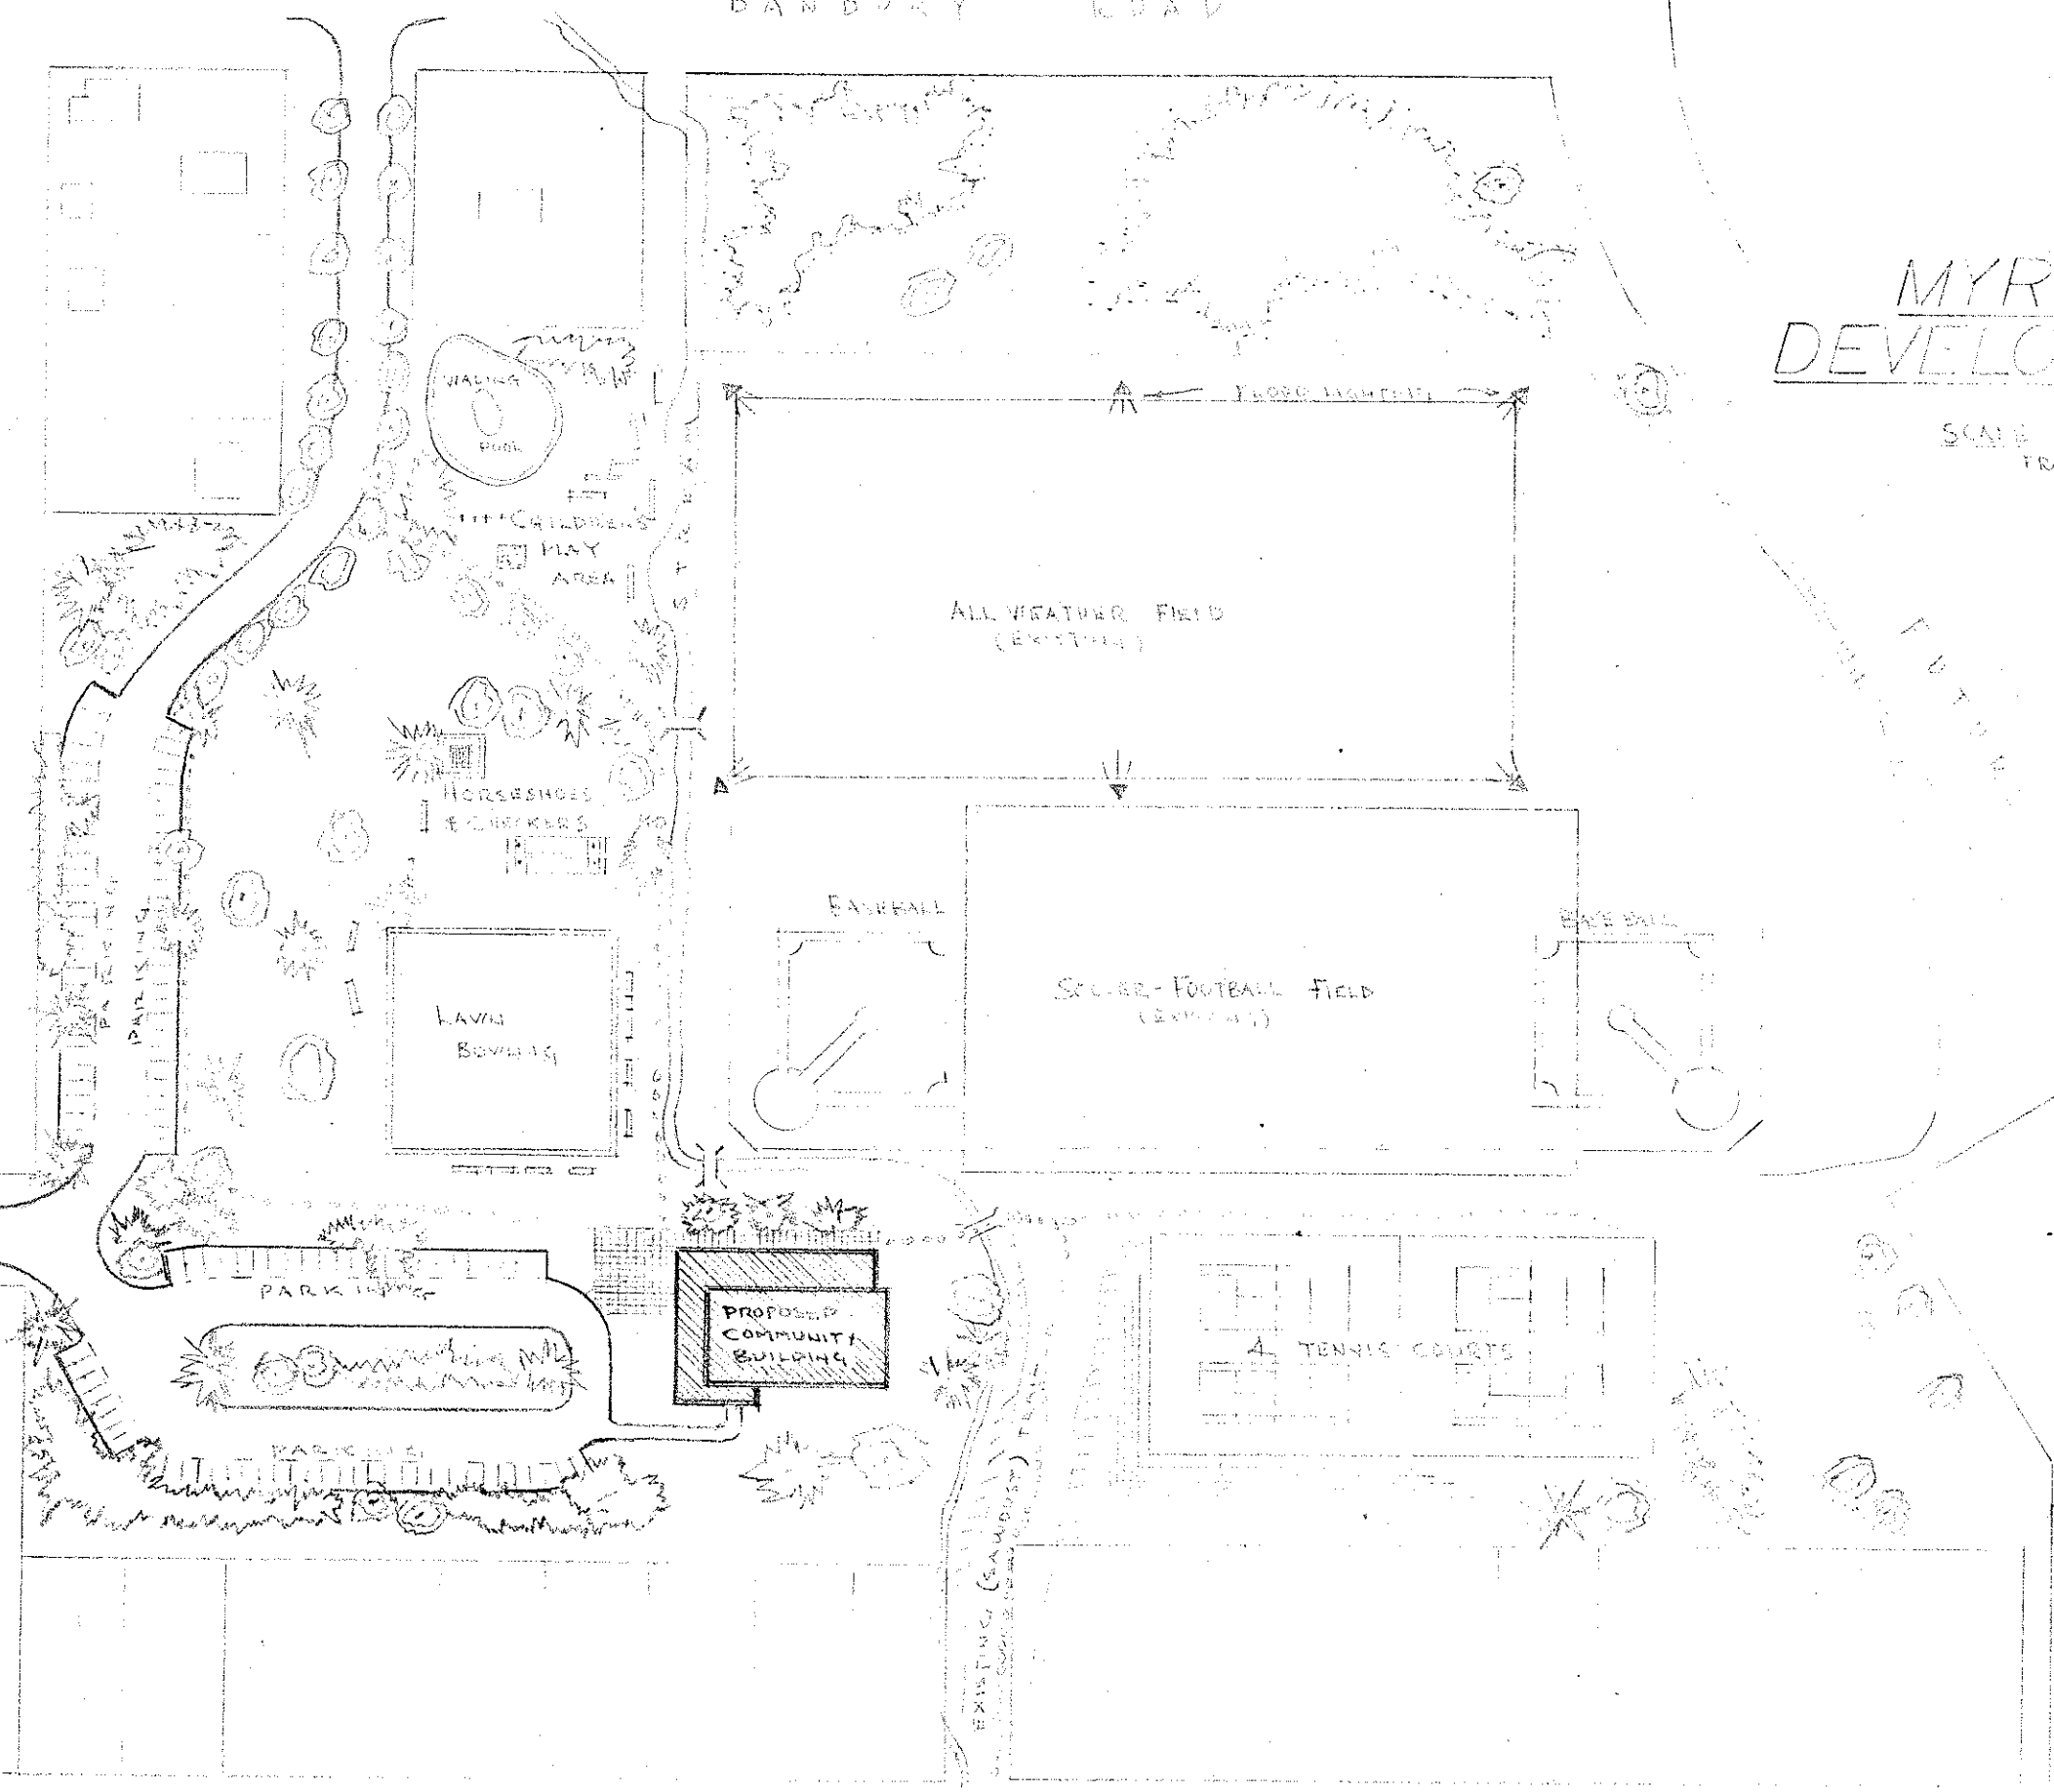

DEEP COVE HIGHWAY

BURRARD VIEW SCHOOL