



PLAN AT SECOND FLOOR

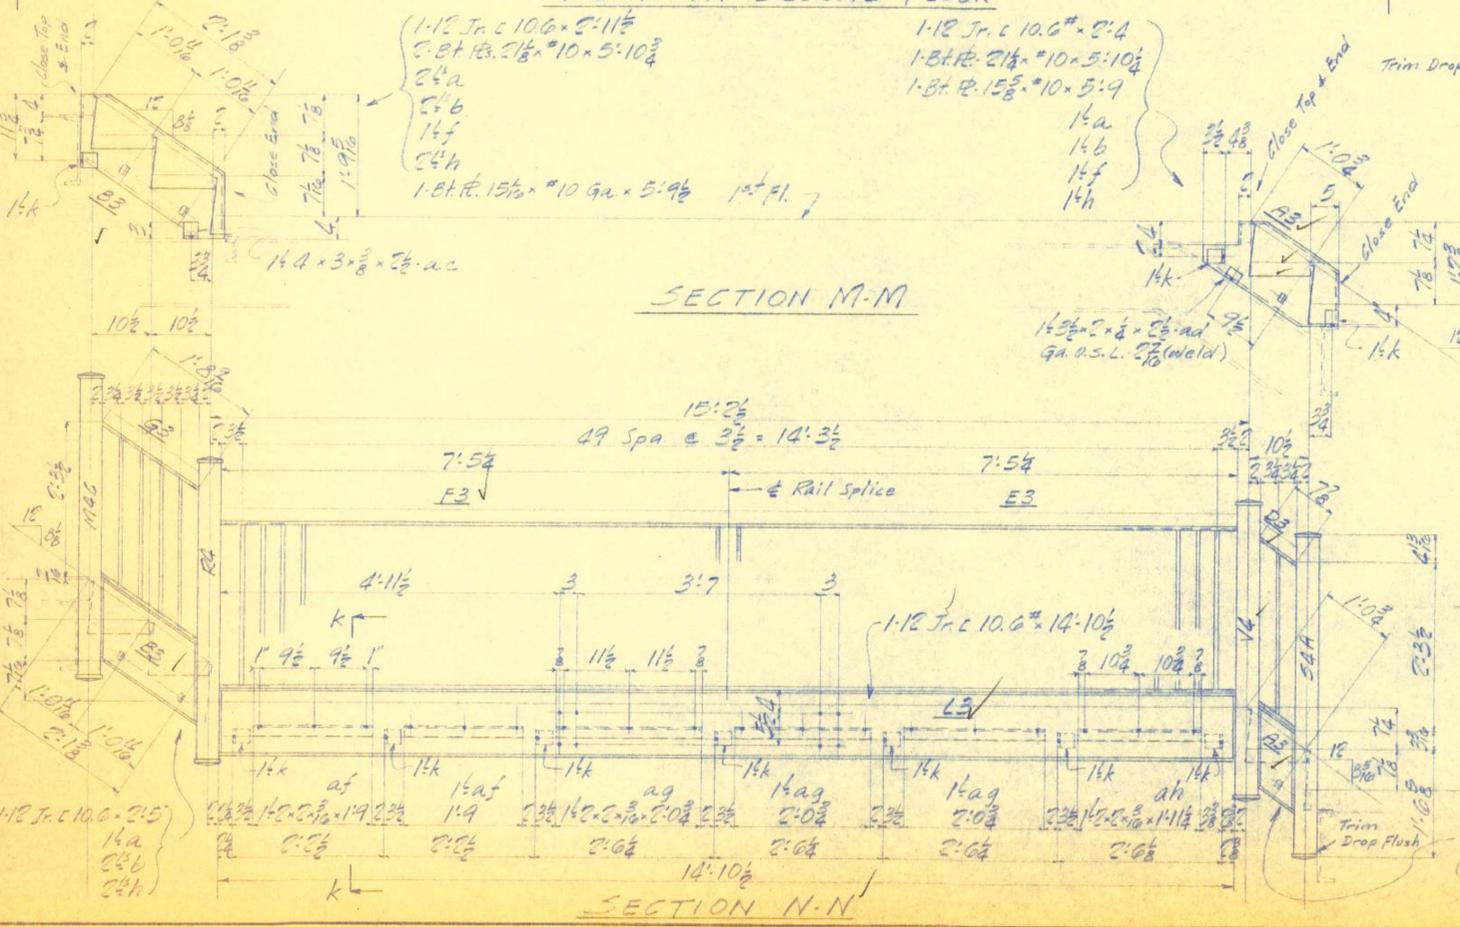

SECTION M-M

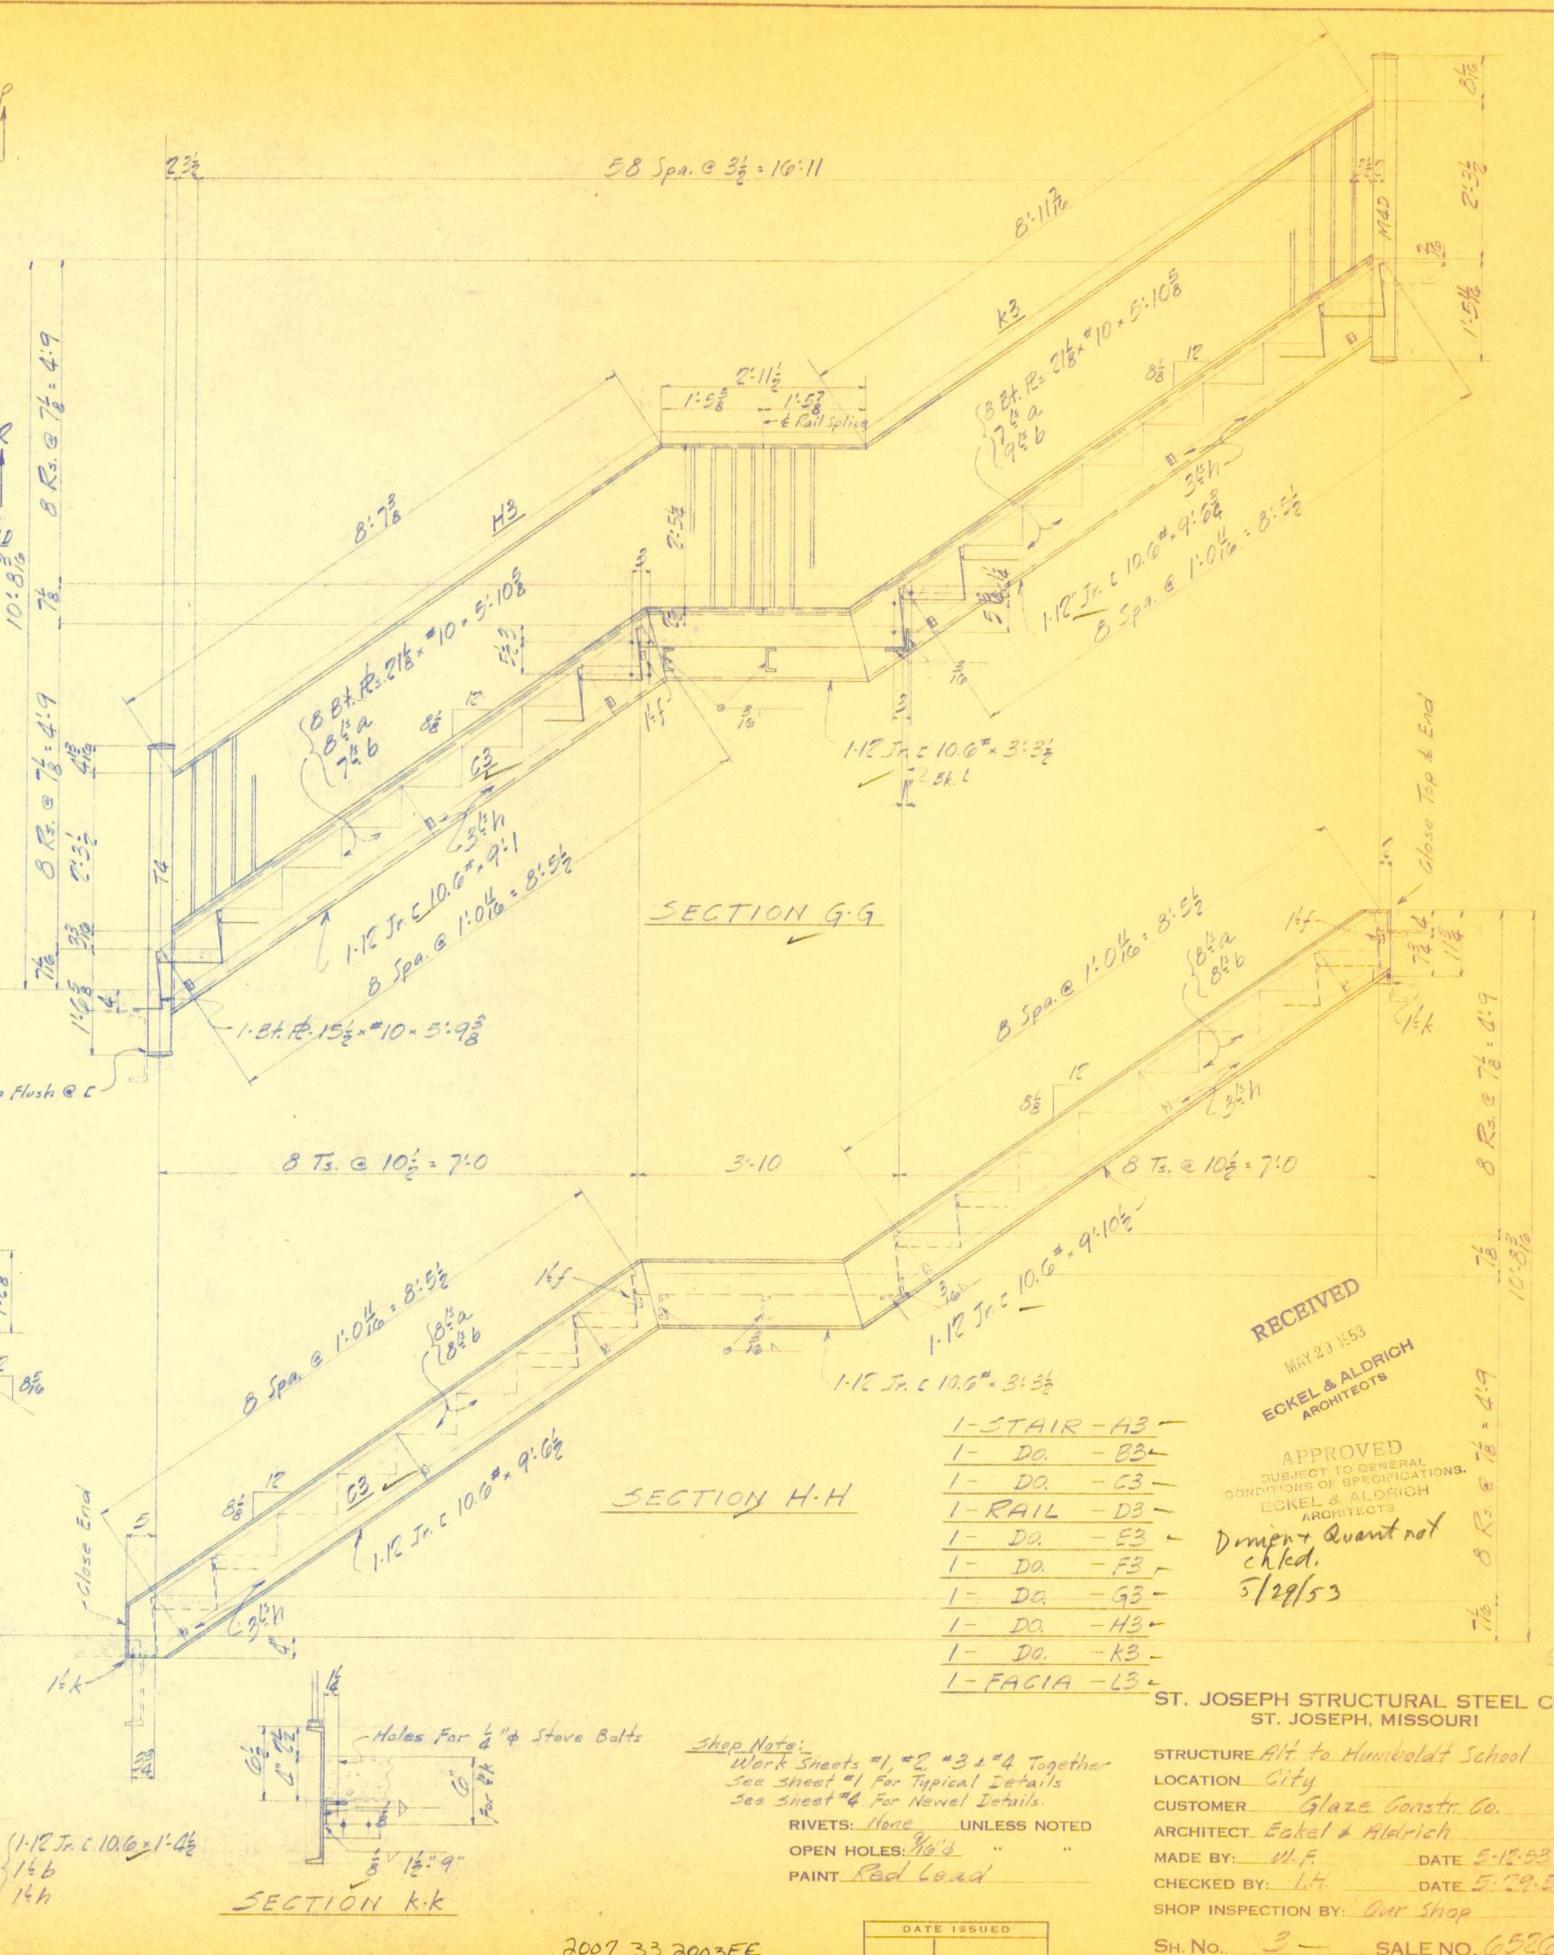

SECTION G-G

SECTION H-H

SECTION K-K

RECEIVED  
MAY 29 1953  
ECKEL & ALDRICH  
ARCHITECTS

- 1-STAIR-A3-
- 1-DO. -B3-
- 1-DO. -C3-
- 1-RAIL -D3-
- 1-DO. -E3-
- 1-DO. -F3-
- 1-DO. -G3-
- 1-DO. -H3-
- 1-DO. -K3-
- 1-FACIA -L3-

APPROVED  
SUBJECT TO GENERAL  
CONDITIONS OF SPECIFICATIONS.  
ECKEL & ALDRICH  
ARCHITECTS  
Driver + Quant not  
chkd.  
5/29/53

ST. JOSEPH STRUCTURAL STEEL CO.  
ST. JOSEPH, MISSOURI

STRUCTURE Alt. to Humboldt School  
LOCATION City  
CUSTOMER Glaze Constr. Co.  
ARCHITECT Eckel & Aldrich  
MADE BY: W.F. DATE 5-12-53  
CHECKED BY: L.H. DATE 5-29-53  
SHOP INSPECTION BY: Our Shop  
SH. NO. 3 SALE NO. 6526

Shop Note:  
Work Sheets #1, #2, #3 & #4 Together  
See sheet #1 For Typical Details  
See sheet #4 For Newel Details.  
RIVETS: None UNLESS NOTED  
OPEN HOLES: 3/4" "  
PAINT: Red Lead