


PLAN OF SECOND FLOOR  
SCALE 1/2" = 10'

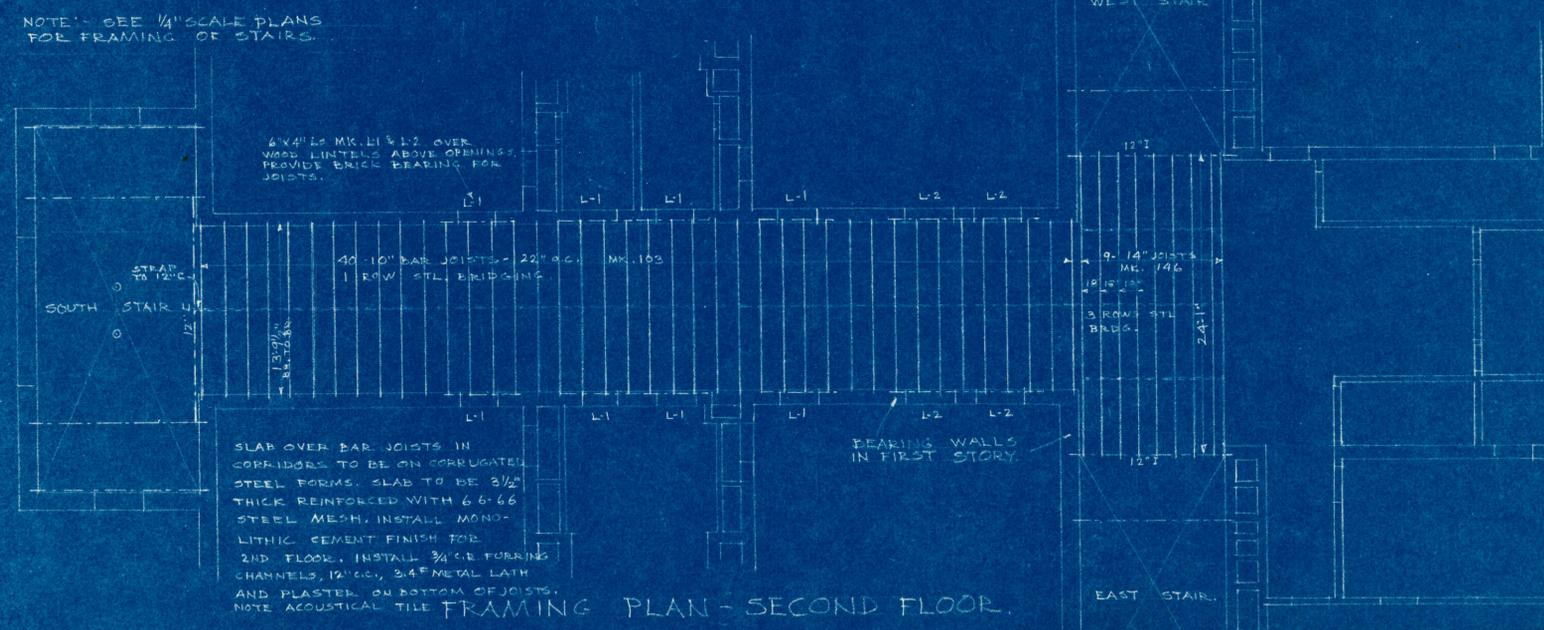

PLAN - SECOND FLOOR CORRIDOR FRAMING.

ALTERATIONS  
HUMBOLDT SCHOOL  
SECOND AND CHERRY ST. - ST. JOSEPH, MO.

DATE - MARCH 9, 1953

ECKEL AND ALDRICH ARCHITECTS  
ST. JOSEPH, MISSOURI  
W. B. ITTNER, INC.  
CONSULTING ARCHITECTS  
ST. LOUIS, MISSOURI.

SHEET 4

2009 93 2005 G