




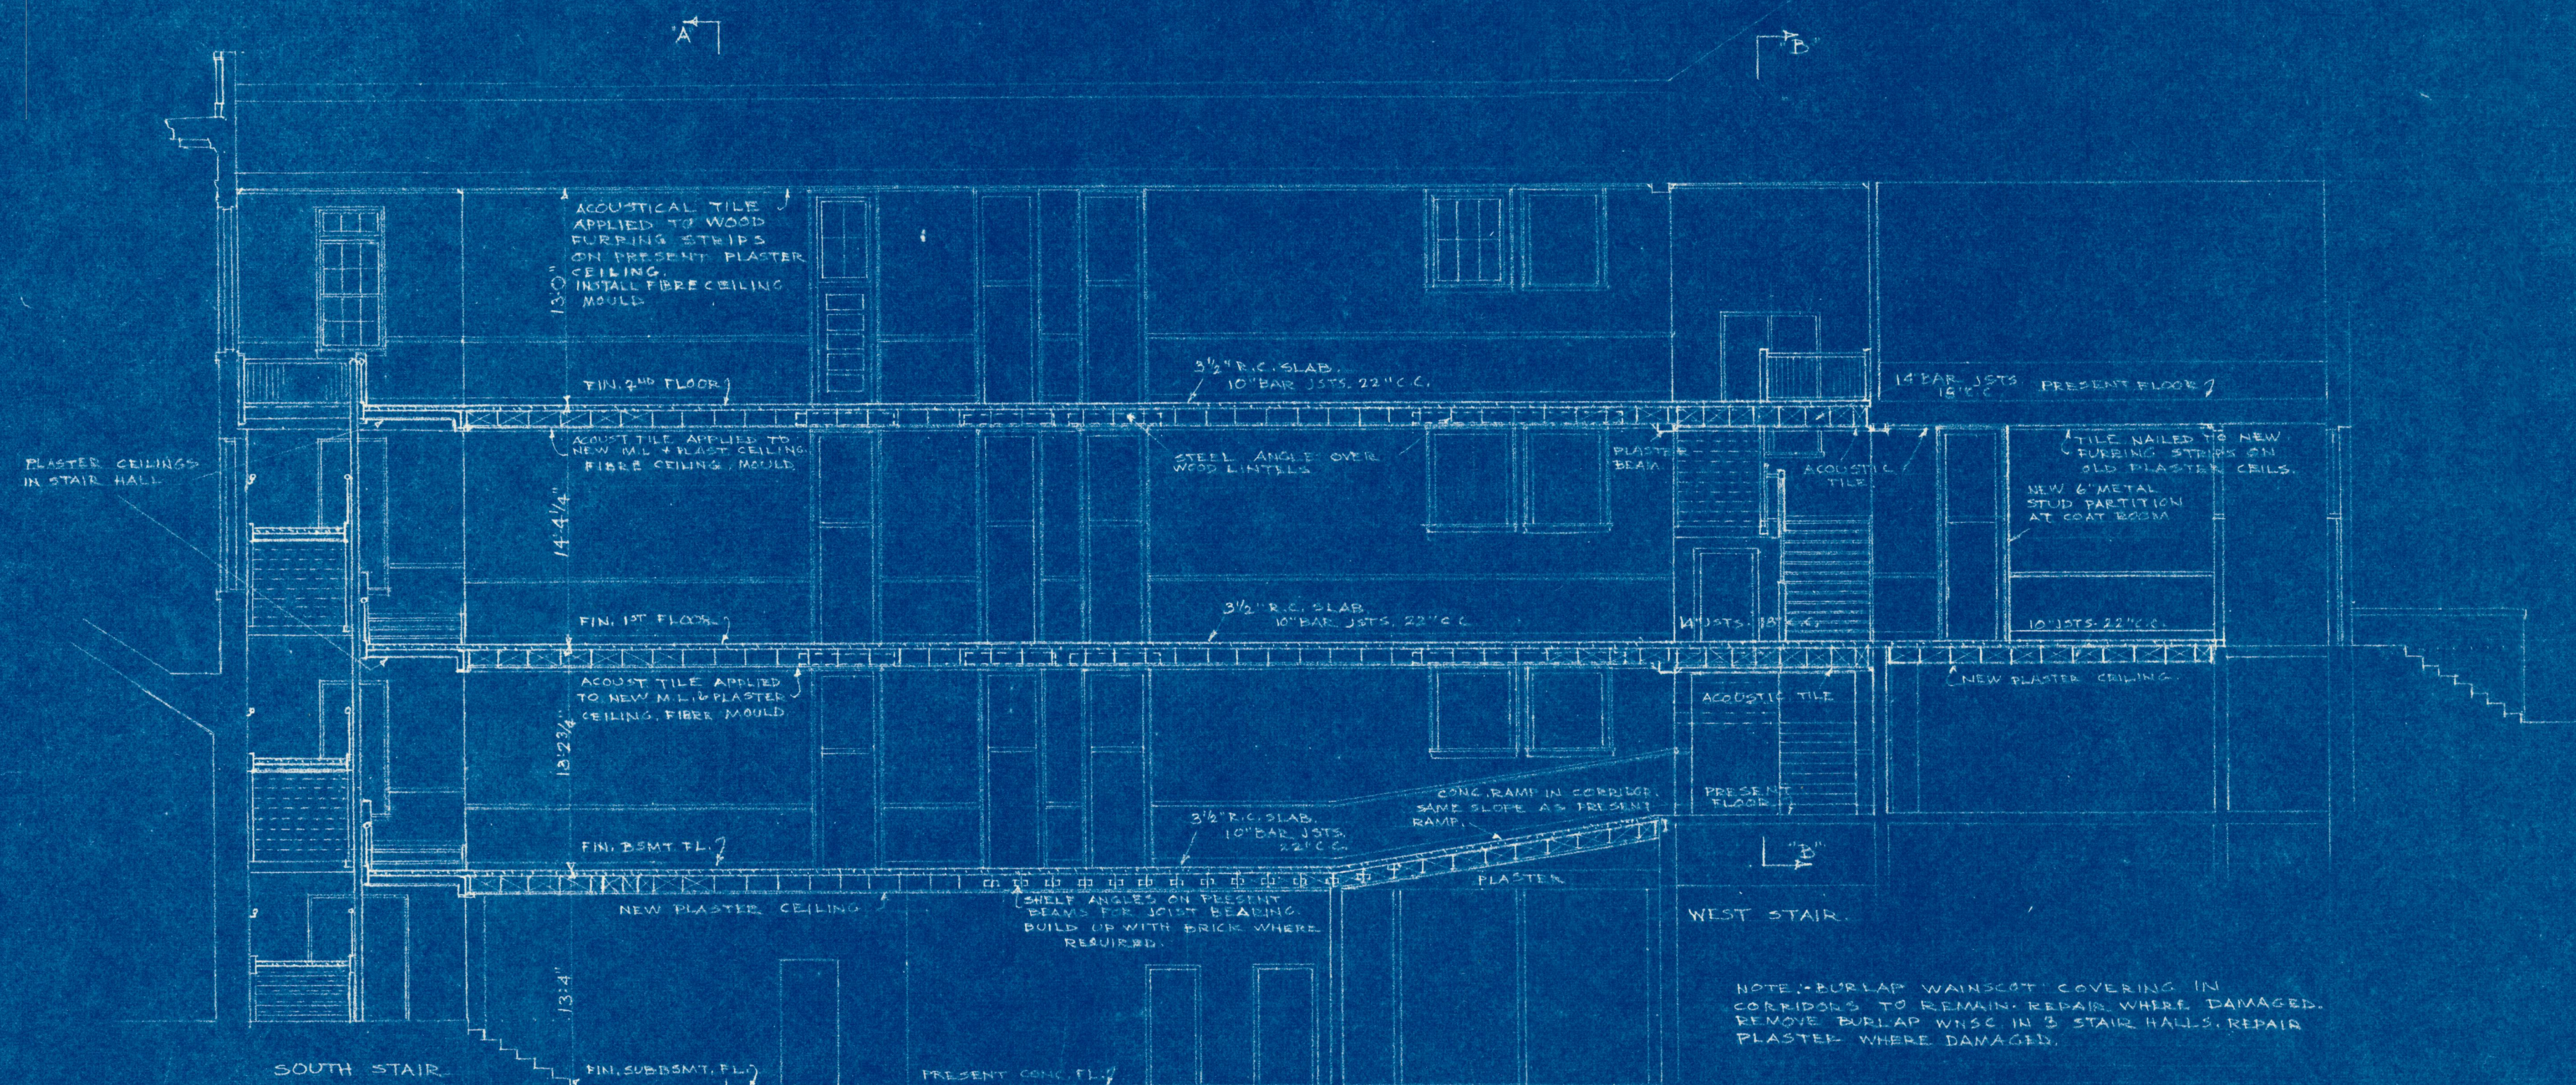

LONGITUDINAL SECTION THRU CORRIDORS-LOOKING WEST.
SCALE $\frac{1}{8}''=1'-0''$

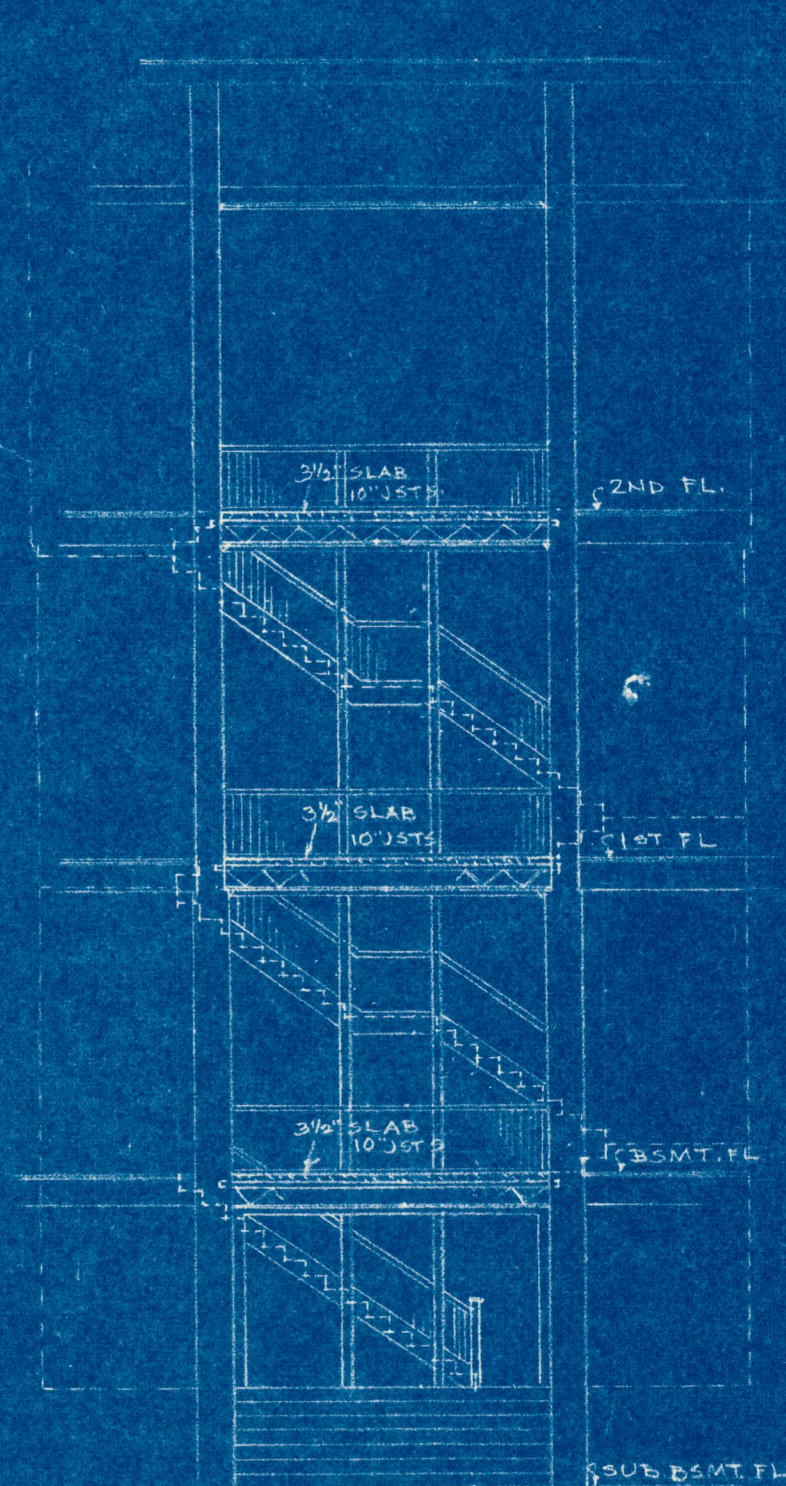

CORRIDOR SECTION "A-A"
LOOKING TOWARD SOUTH STAIR.
SCALE $\frac{1}{8}''=1'-0''$

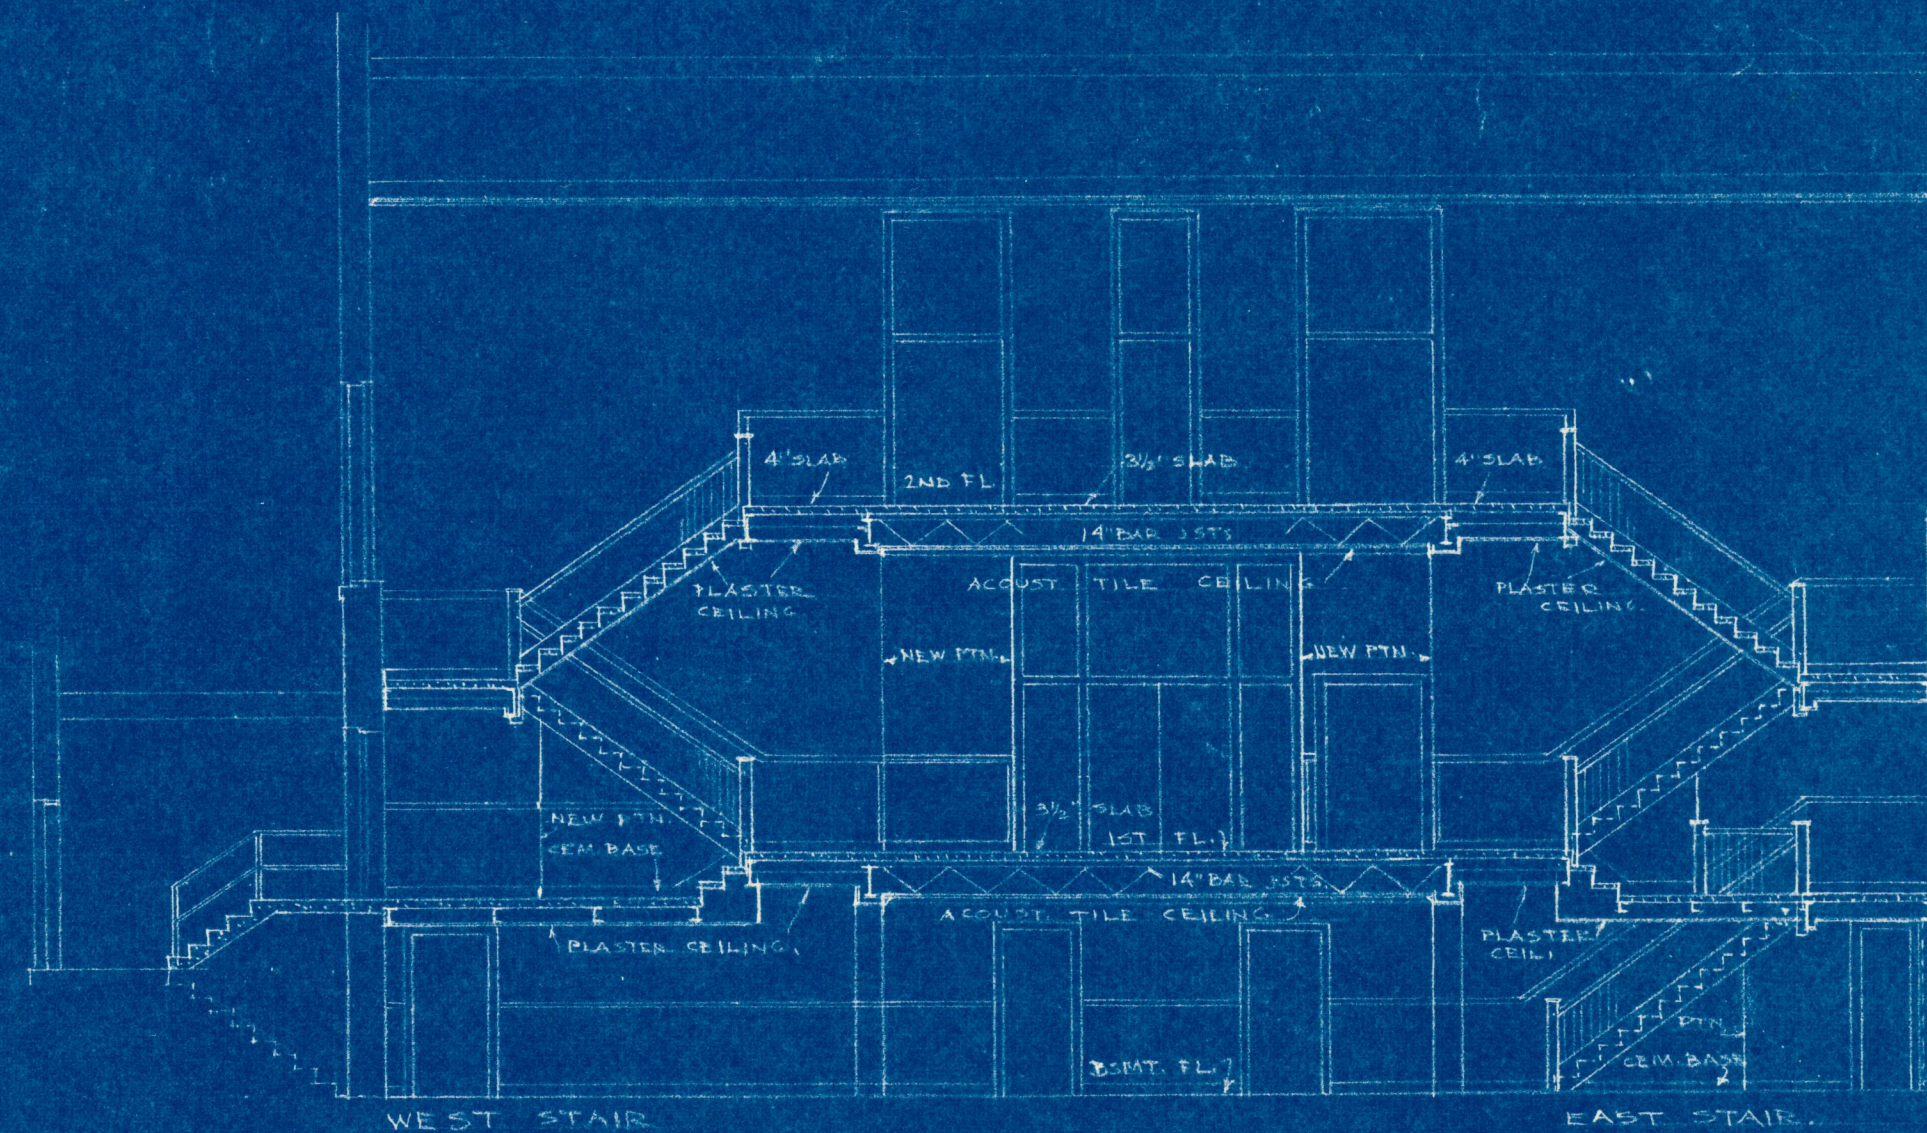

CORRIDOR SECTION "B-B" LOOKING NORTH
SCALE $\frac{1}{8}''=1'-0''$