



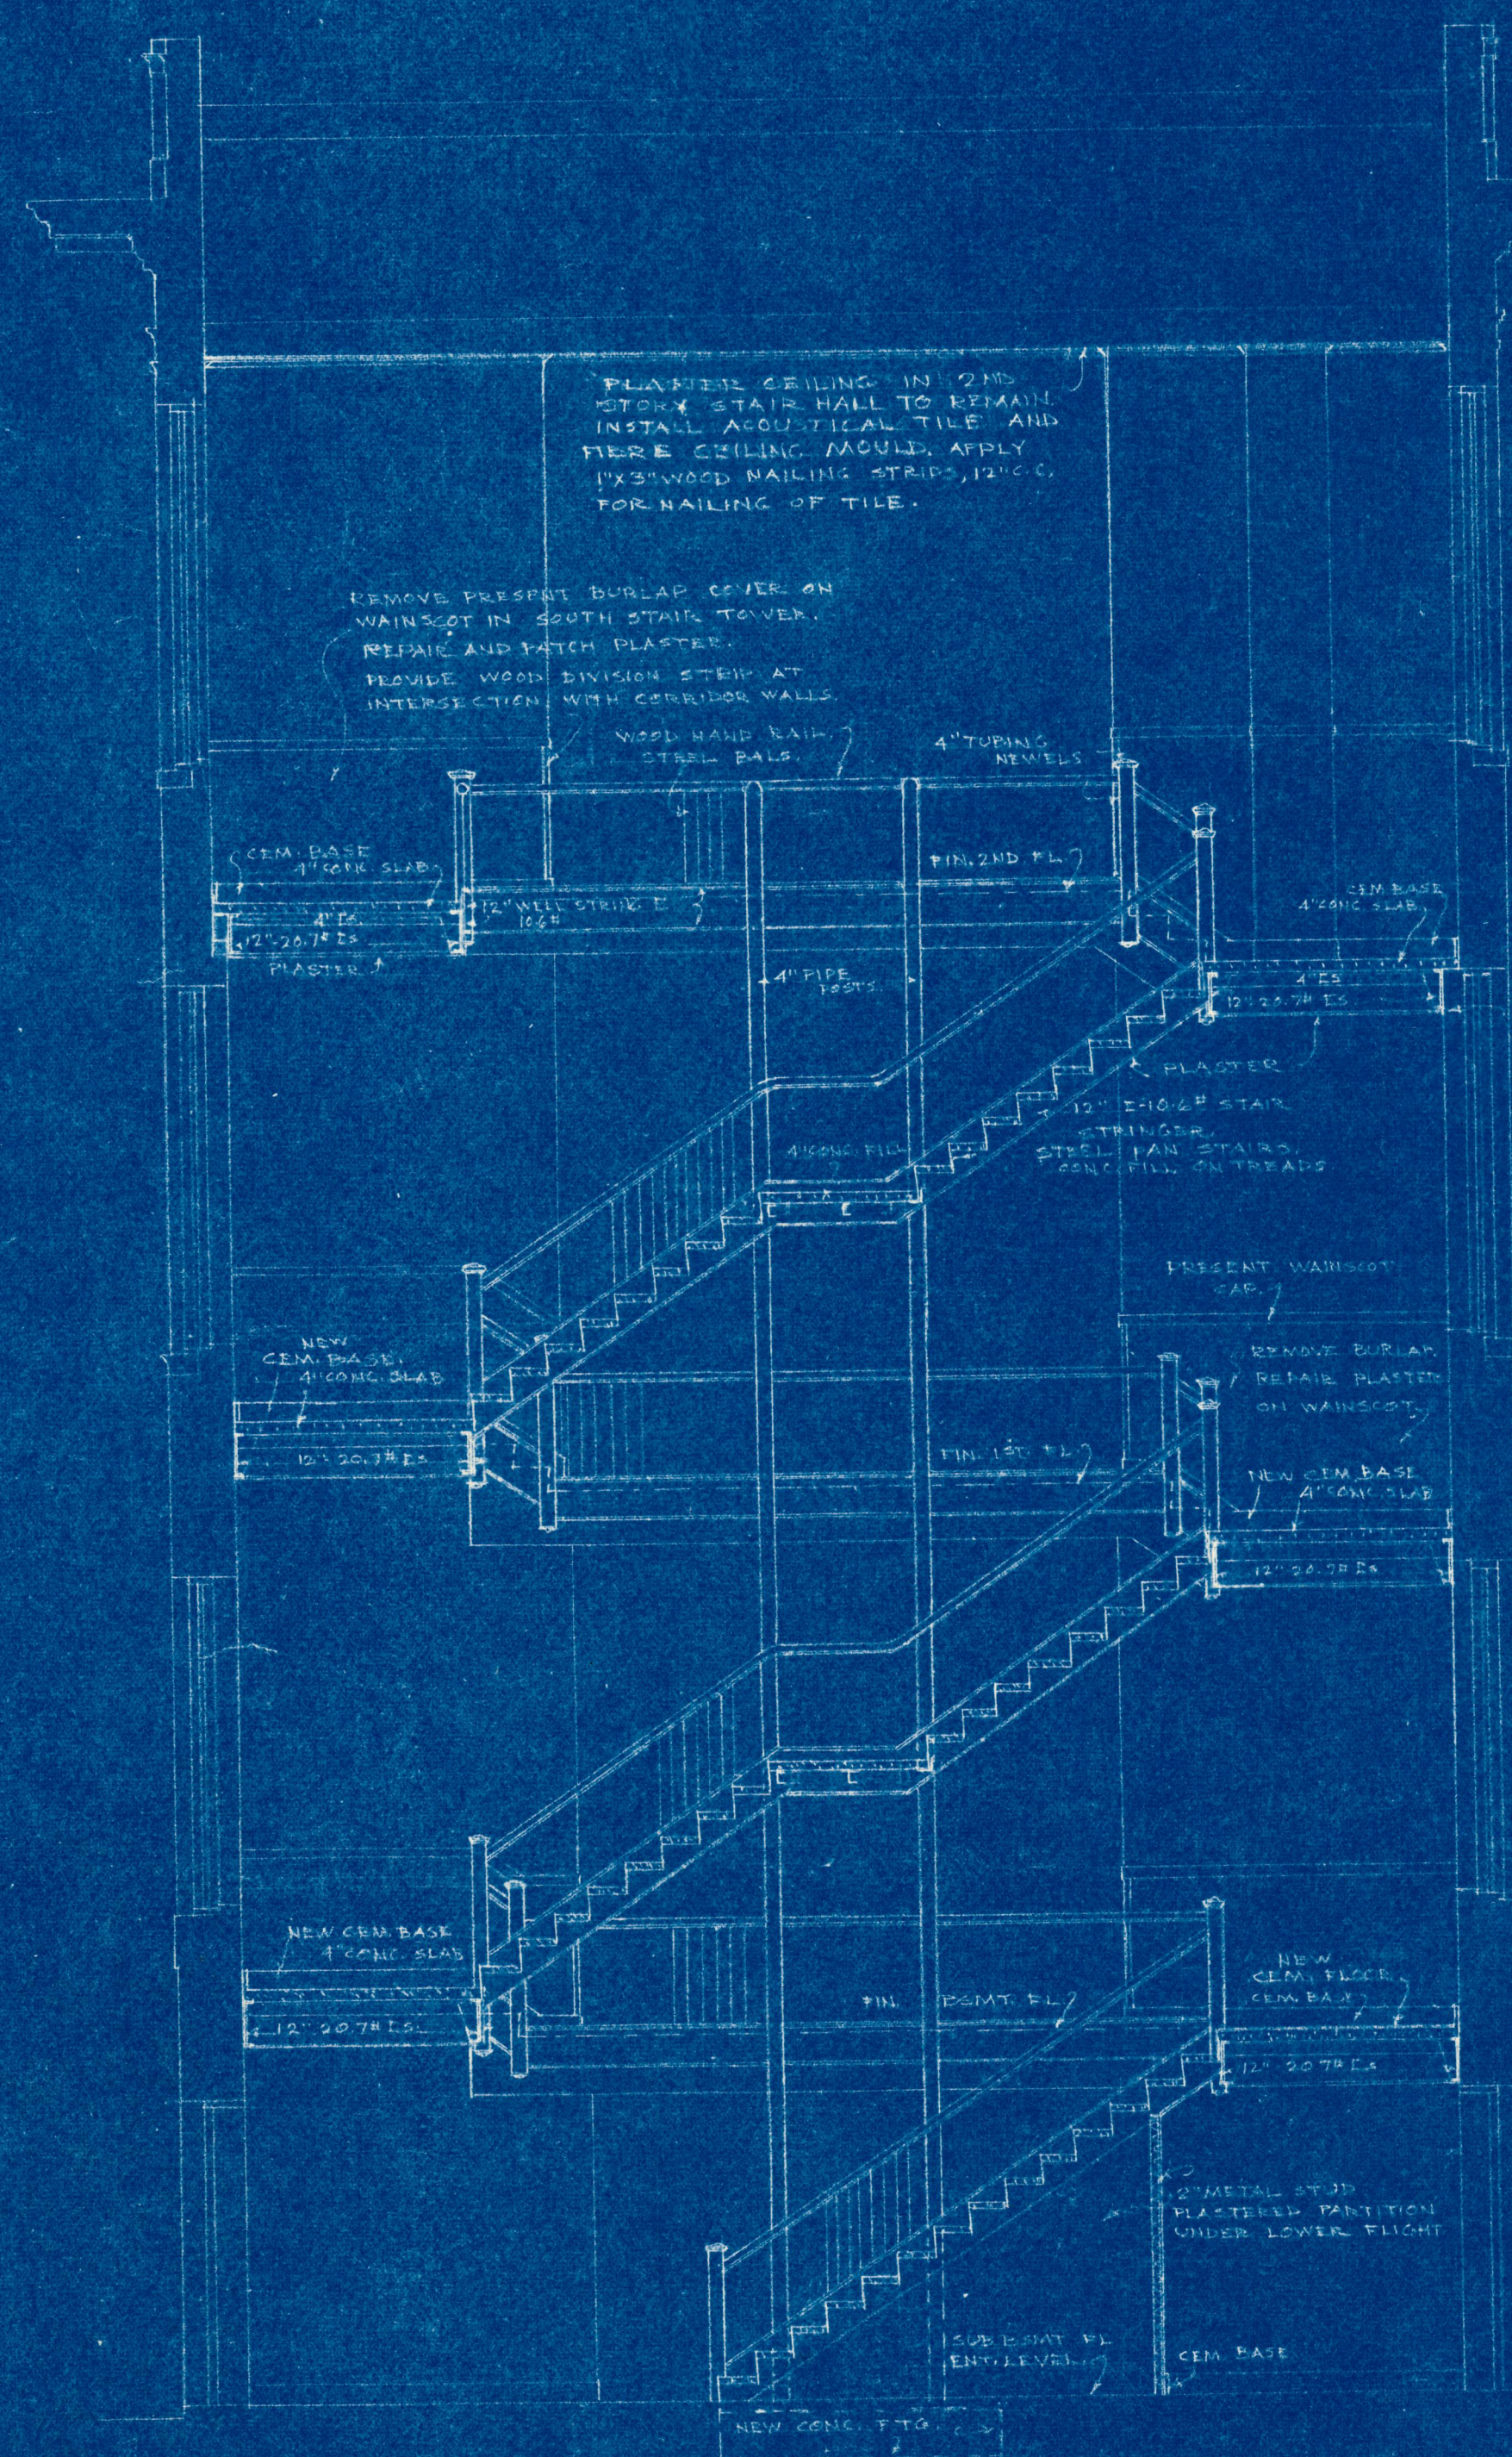

SECTION THRU STAIRS-LOOKING NORTH

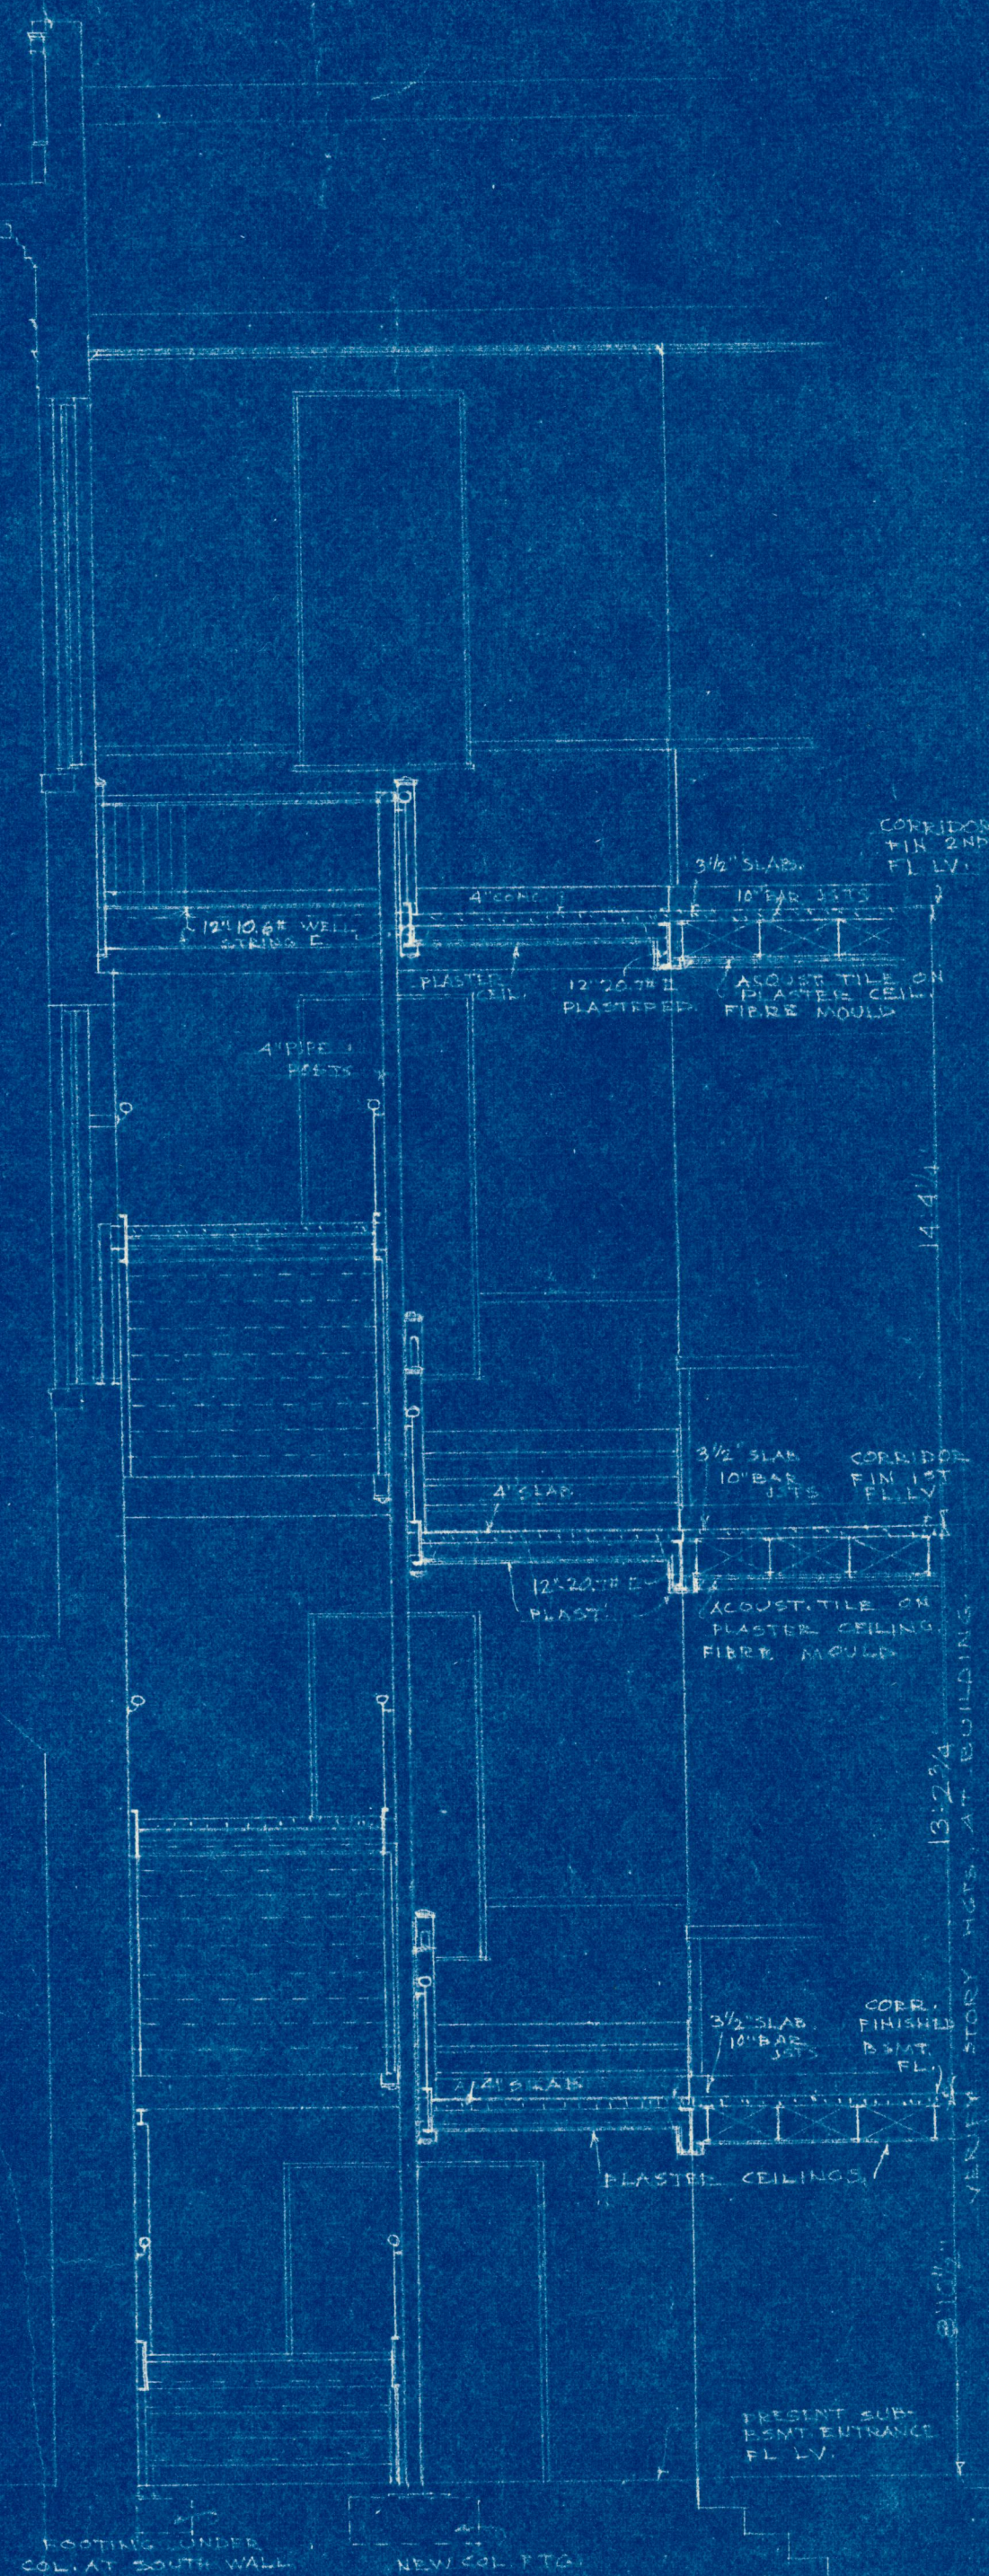


SECTION AT CENTER  
LOOKING WEST

SECTIONS THRU NEW SOUTH STAIR

SCALE  $\frac{1}{4}'' = 1'-0''$

NOTE: PRESENT WOOD WAINSCOT CAP IN STAIR HALL TO REMAIN. REMOVE BURLAP ON PRESENT PLASTER WAINSCOT IN STAIR HALL AND REPAIR PLASTER AS REQUIRED.

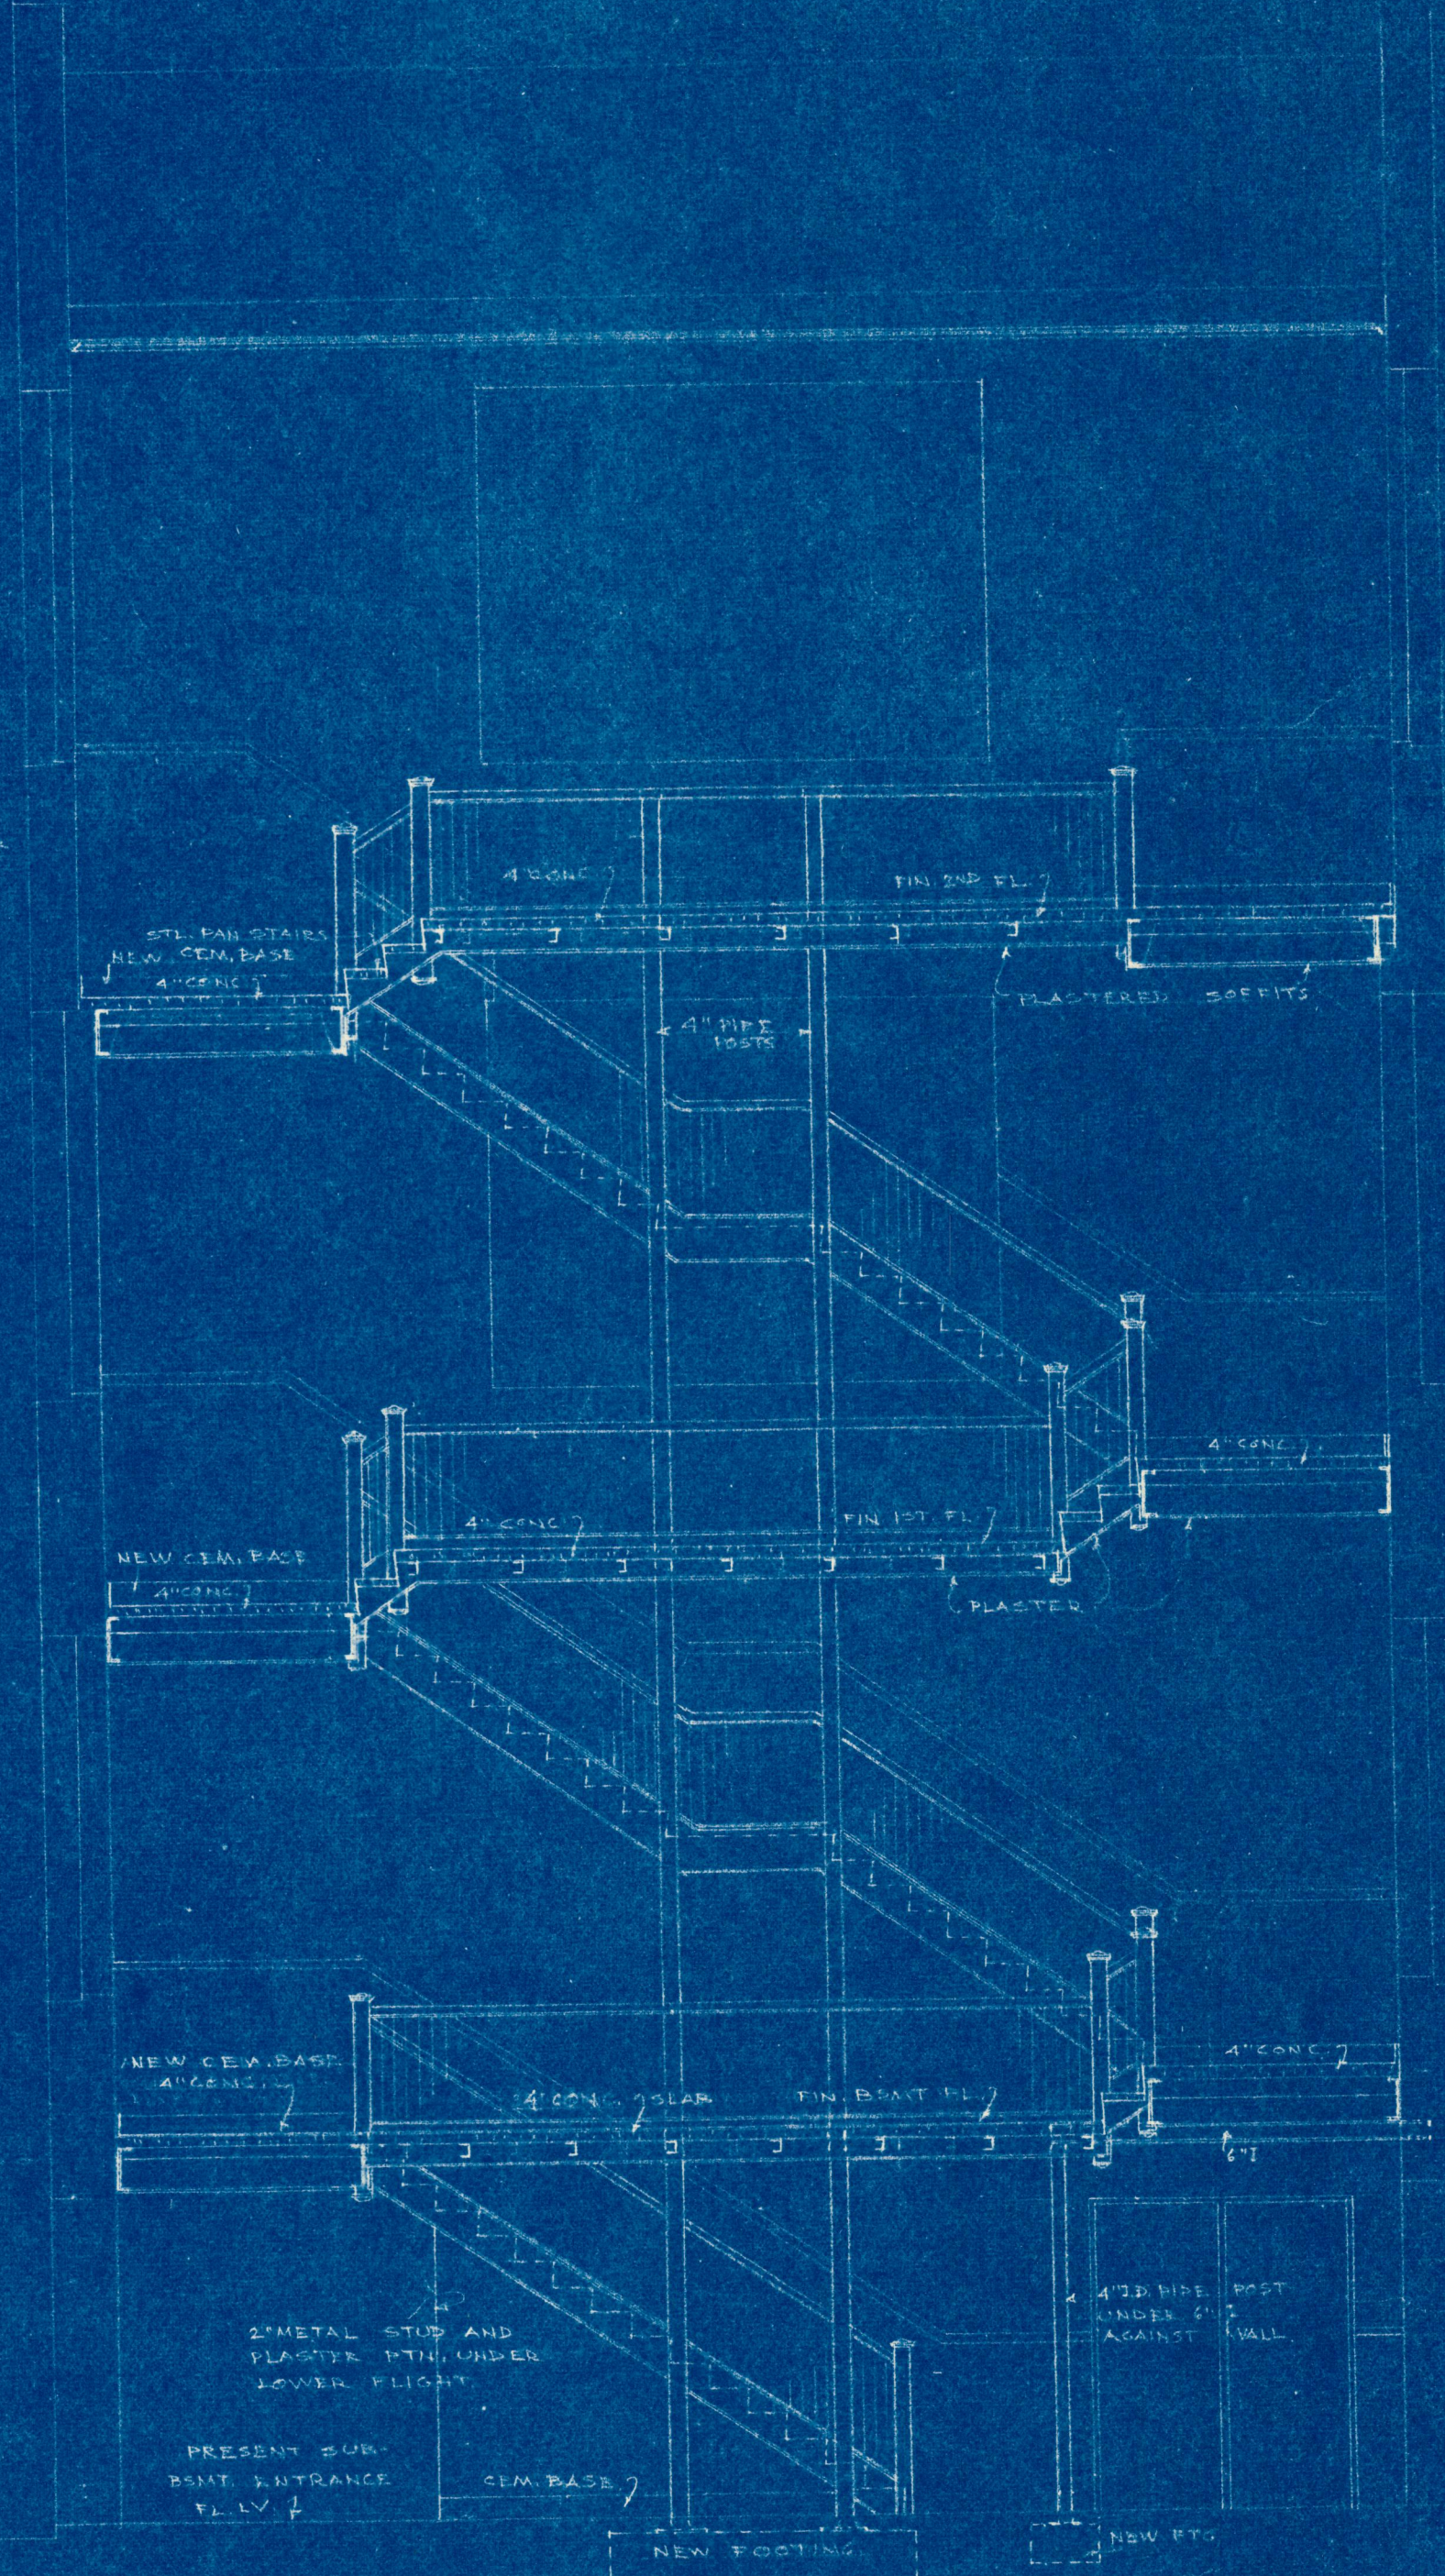

SECTION AT FLOOR LANDINGS-LOOKING SOUTH

NEW STAIR IN SOUTH  
STAIR TOWER  
ALTERATIONS  
HUMBOLDT SCHOOL  
SECOND AND CHEVY ST.-ST. JOSEPH, MO.

DATE: Sept. 5, 1948  
REVISED: March 9, 1953  
FICKEL AND ALDRICH ARCHT'S  
ST. JOSEPH, MISSOURI  
WM. B. ITTNER, INC.  
CONSULTING ARCHT'S  
ST. LOUIS, MISSOURI

SHEET  
7



2007 33 2003 5