






JOB NUMBER	C 803-B
DATE	NOV. 15, '89
DRAWN BY	EUSTON
CHECKED BY	W.A.B.
REVISIONS	NOV. 20, '89

ST. JOSEPH, MISSOURI 64501 (816) 279-0809

ALTERATIONS TO ROLLING HILLS BRANCH
RIVER BLUFFS REGIONAL LIBRARY
1904 NORTH BELT HIGHWAY ST. JOSEPH, MO.

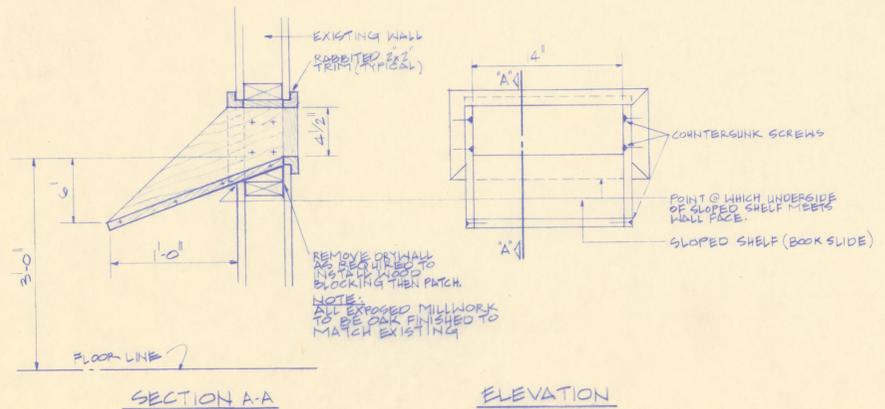

BOOK-DROP DETAILS
1/2" = 1'-0"

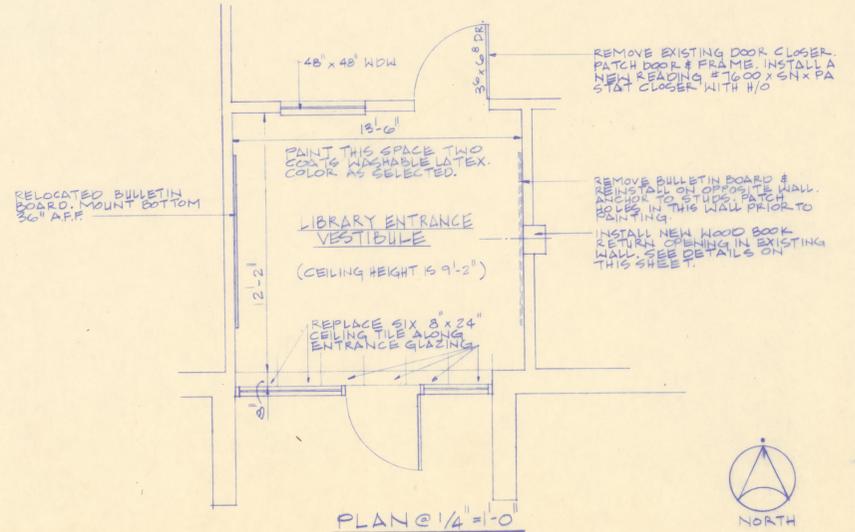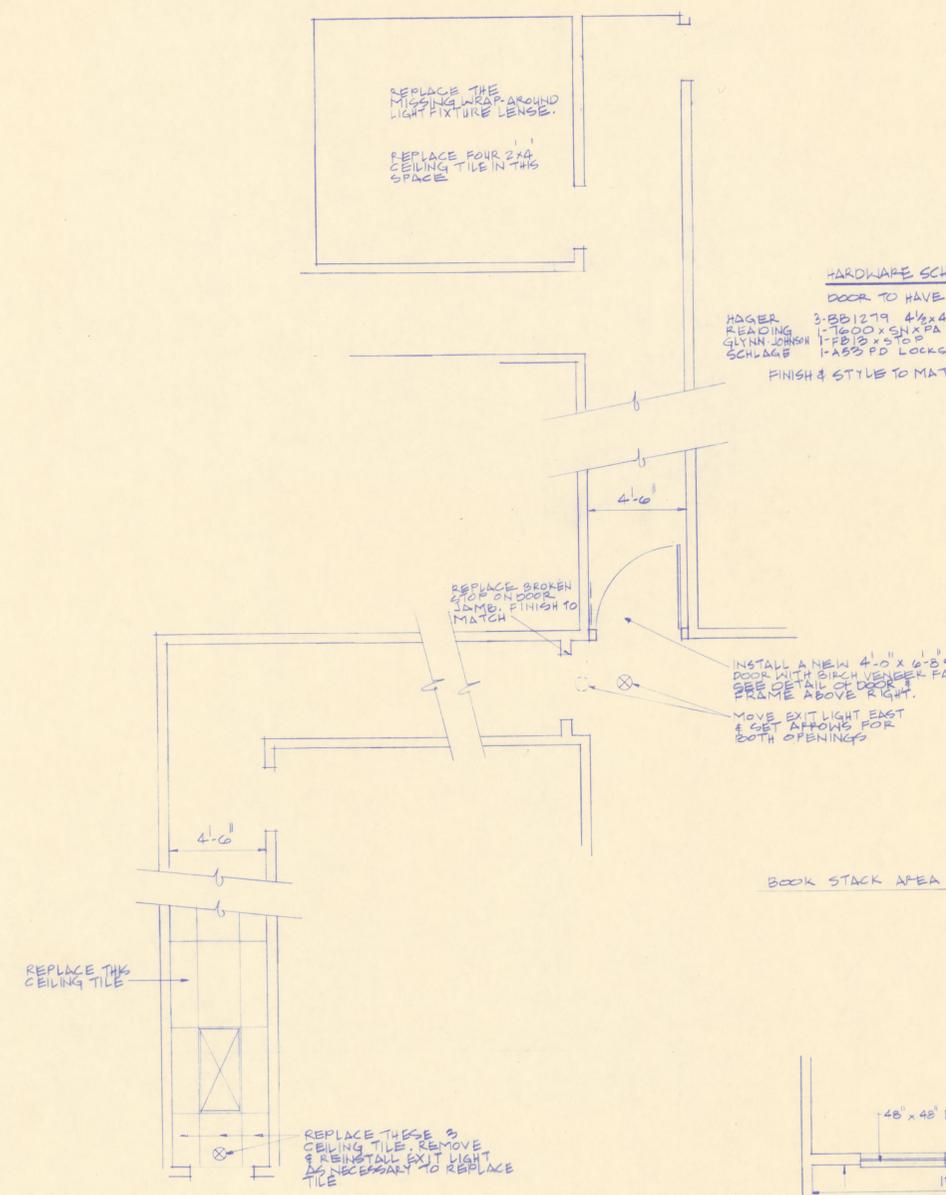

11-16-'89
ESTIMATED CONSTRUCTION COST \$2950.
07.33.3812