



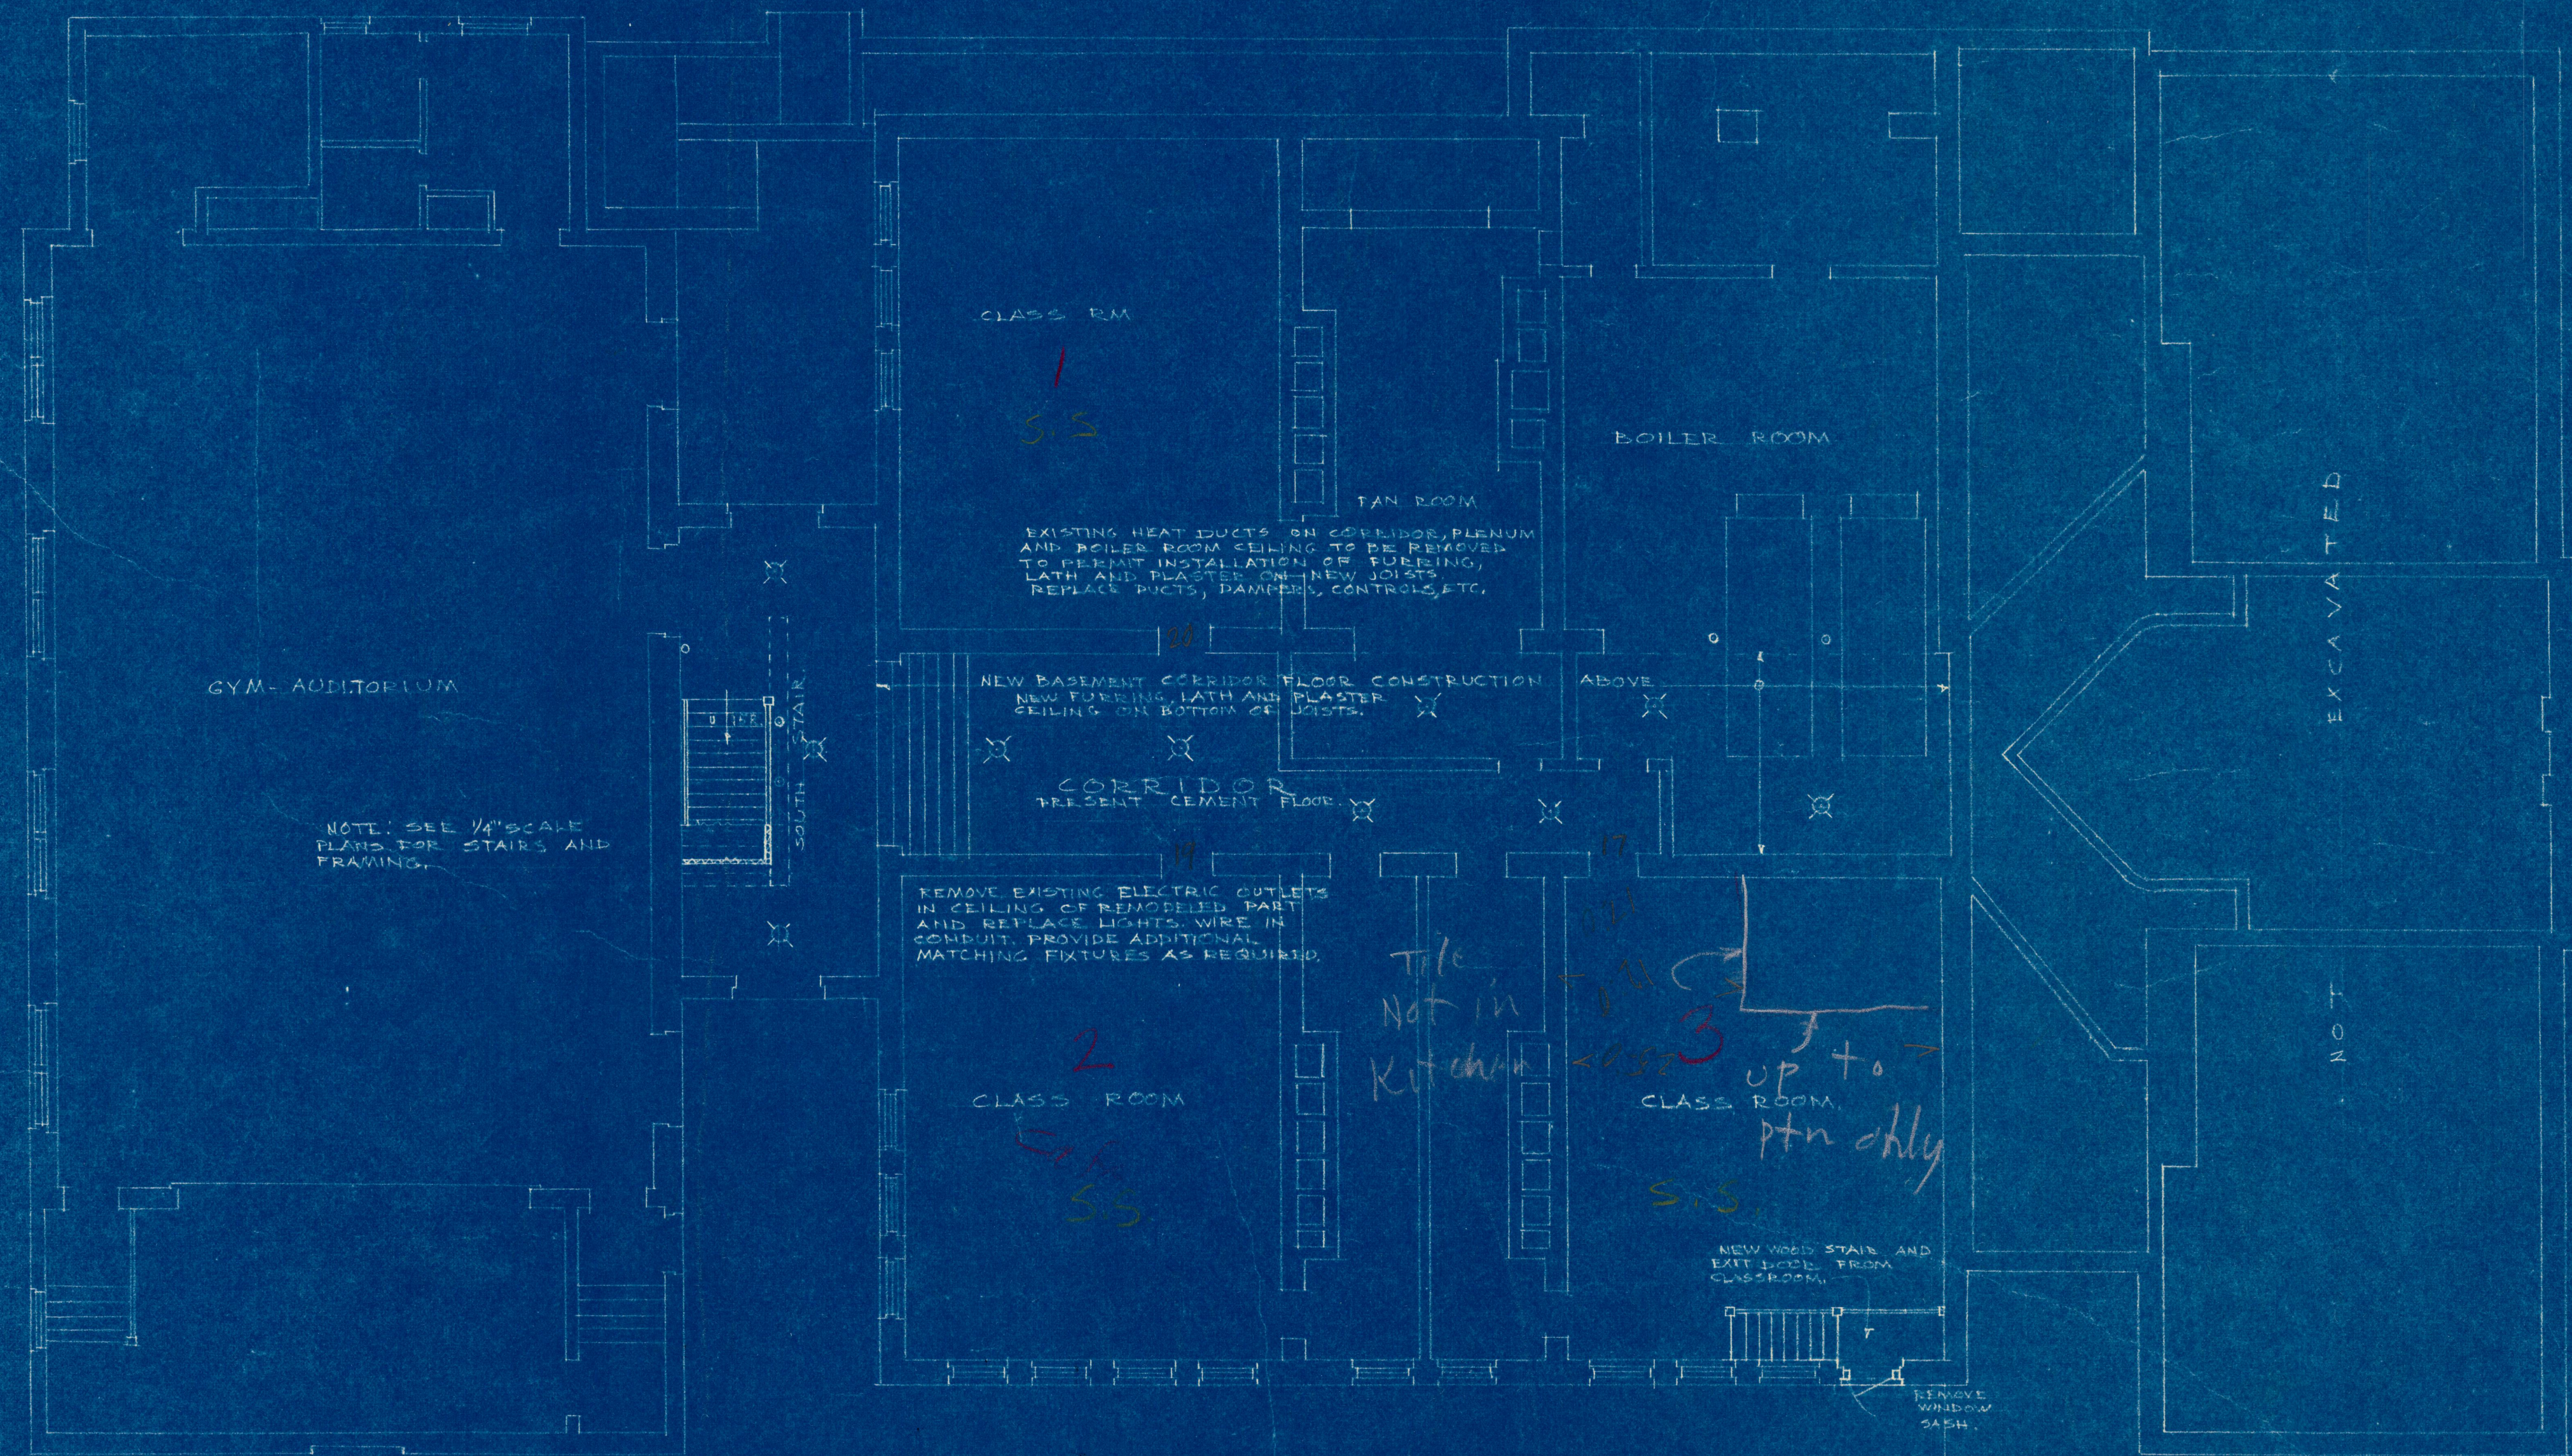

PLAN OF SUB-BASEMENT



SCALE 1/8"=1'-0"

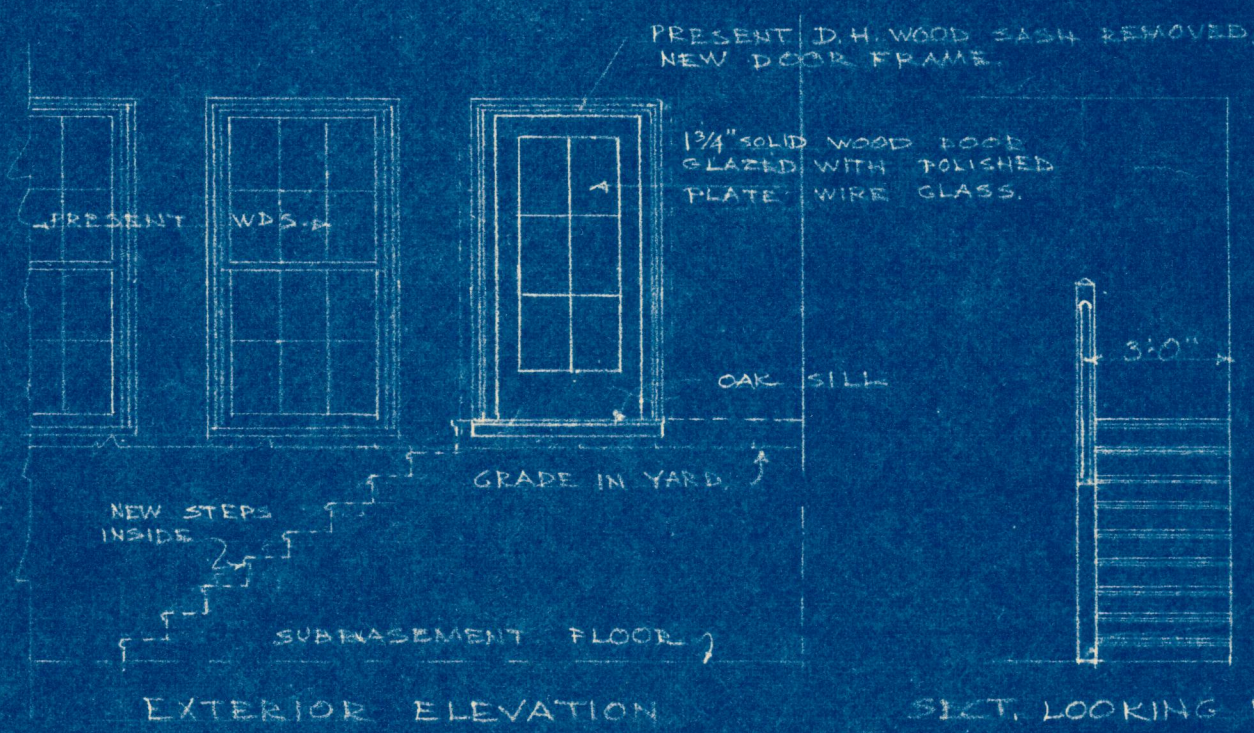

DOOR FROM N. E. CLASSROOM
SCALE 1/4"=1'-0"

SIXT. LOOKING NORTH

SECTION, LOOKING EAST.

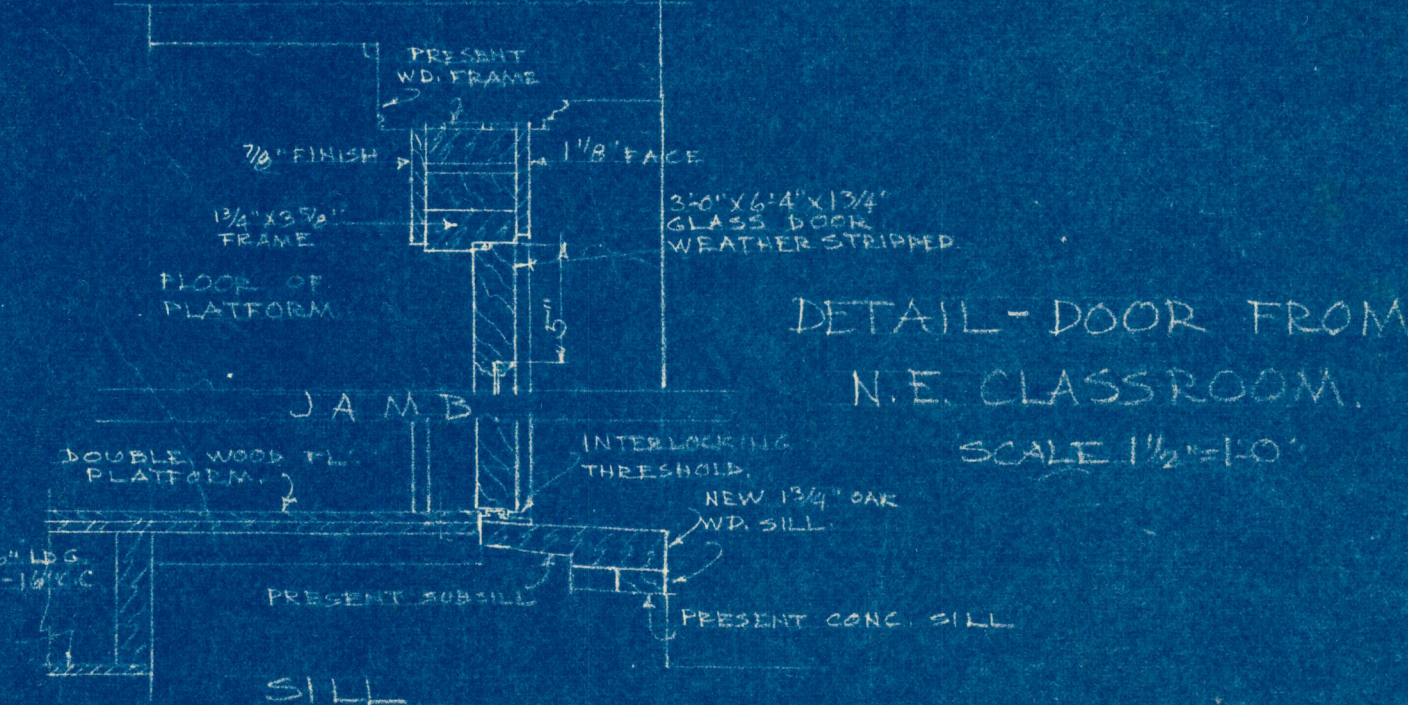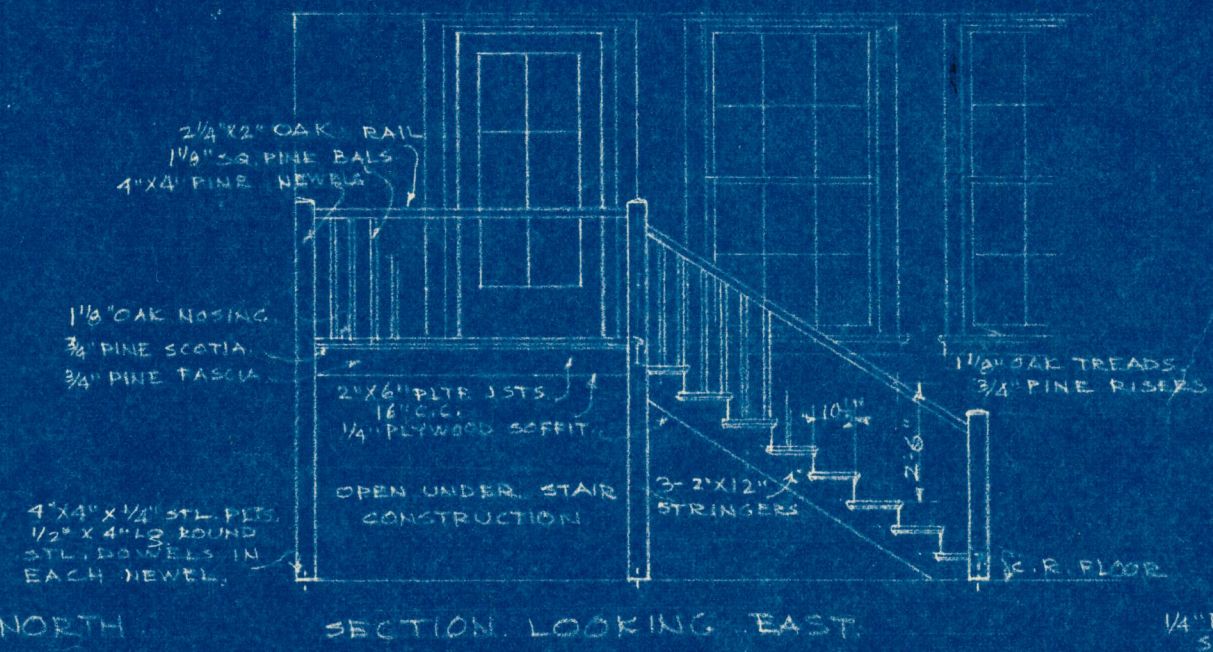

NOTE: CONTRACTOR WILL VERIFY ALL MEASUREMENTS AT THE BUILDING AND WILL BE HELD RESPONSIBLE FOR SAME. CONTRACTOR WILL VERIFY ALL DIMENSIONS ON THE DRAWINGS AND REPORT ANY DISCREPANCIES TO THE ARCHITECTS.



2007 33 20050