

wilsonjones.



wilsonjones.





Sent from my iPhone

wilsonjones




Sent from my iPhone

wilsonjones.



2

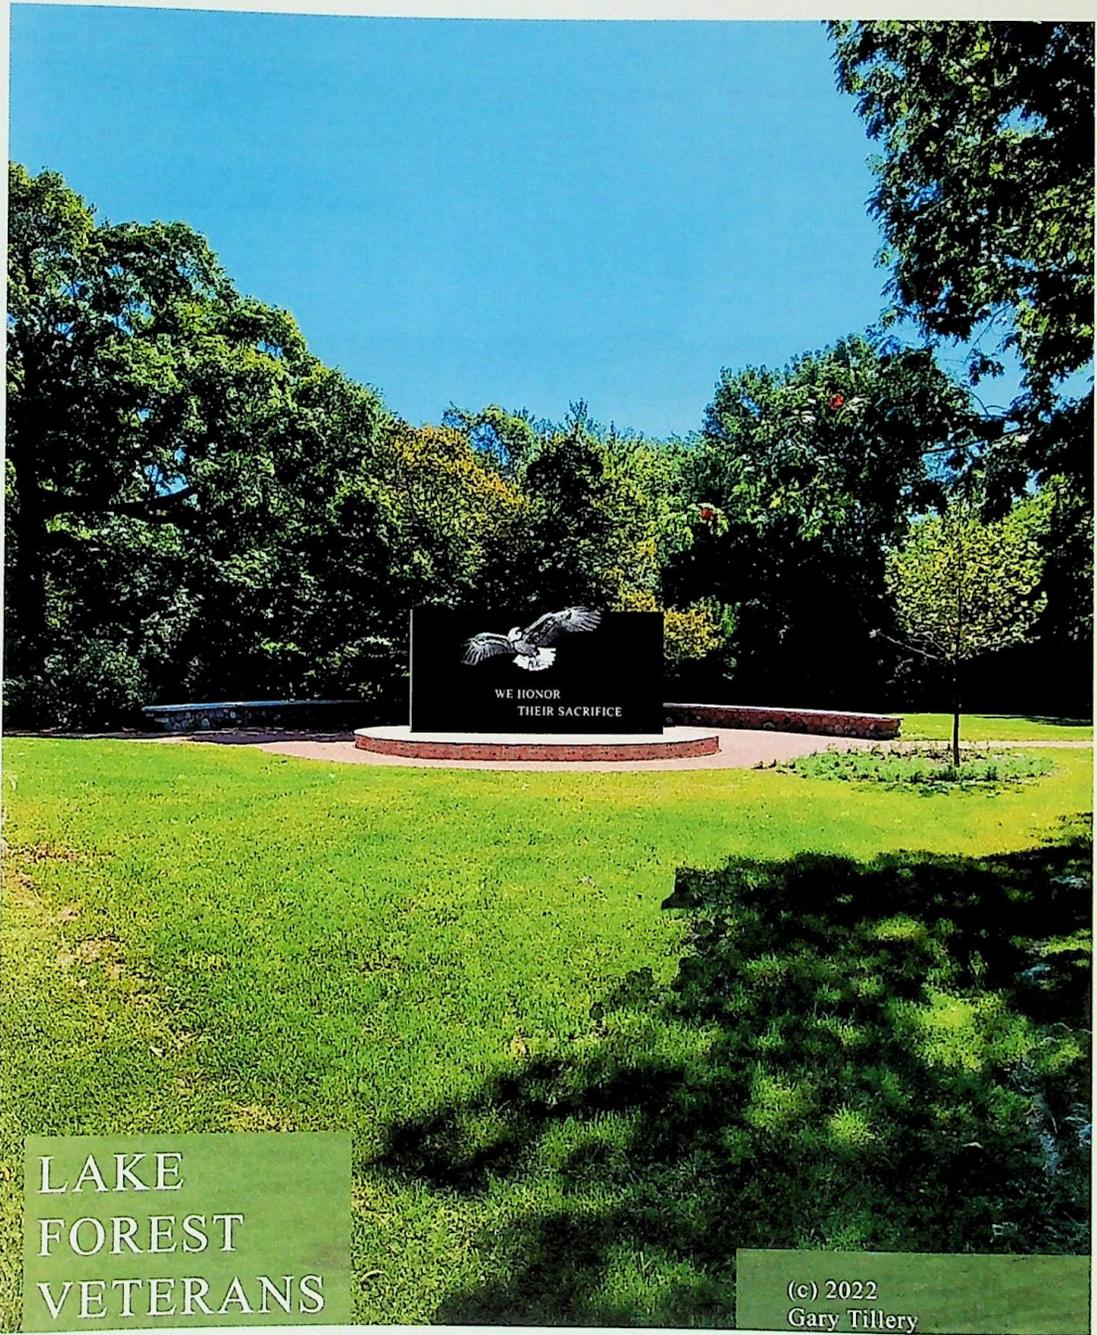

LAKE  
FOREST  
VETERANS

(c) 2022  
Gary Tillery

TCI Agreement

2

LF License

4

501/01/21

WE HONOR  
THEIR SACRIFICE

(logo)

MCKINLOCK POST 264

FOUNDED IN HONOR OF  
LT. GEORGE ALEXANDER MCKINLOCK, JR., (photo)  
THE FIRST LAKE FOREST RESIDENT  
KILLED IN ACTION IN WORLD WAR I.

---

LAKE FOREST VETERANS MEMORIAL  
DEDICATED: (MAY 29,) 2023  
ARTIST: GARY TILLERY  
ROTLATT-AMRANY FINE ART STUDIO  
FORT SHERIDAN, ILLINOIS

TCI Agreement

2

LF License

4

501/01/21

# THEY ARE NOT FORGOTTEN



McKinlock Post 264

Founded in honor of  
Lt. George Alexander McKinlock, Jr.  
the first Lake Forest resident  
killed in action in World War I.



Dedicated on Memorial Day 2023  
Artist: Gary Tilley  
Fine Art Studio of Reblitt-Abrams  
Fort Sheridan, Illinois



( ) PROOF ACCEPTED AS IS ( ) PLEASE RE-SEND NEW PROOF

*Signature* **X**

DATE \_\_\_\_\_

TCI Agreement

LF License

4

501/01/23

2

From: Gary Tillery ggtilley@gmail.com

Subject: Eagle in Process

Date: March 6, 2023 at 11:53 AM

To: Tom Marks tmarks.search@gmail.com, ed geraghty egeraghty2005@gmail.com, kgaltschul@rotblattamrany.com

GT

Thought you'd like this sneak-peek.

There's still more to do, but the people at the foundry sent me these just now.

--  
<https://www.amazon.com/author/garytillery>



TCI Agreement


2

LF License

4

501(012)

206X96 SUPERIOR BLACK MONUMENT

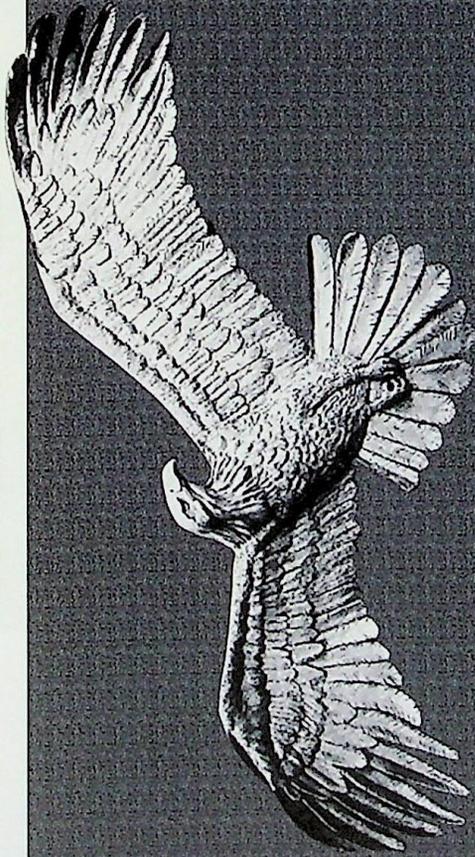

WE HONOR  
THEIR SACRIFICE

( ) PROOF ACCEPTED AS IS

( ) PLEASE RE-SEND NEW PROOF

*Signature* **X**

DATE



501/61/21

4

LF License


2

TCI Agreement

From: Gary Tillery ggtillery@gmail.com  
Subject: LF Measurements 2  
Date: October 13, 2021 at 1:03 PM  
To: ed geraghty egeraghty2005@gmail.com

Please let me know if something isn't clear.

--  
<https://www.amazon.com/author/garytillery>

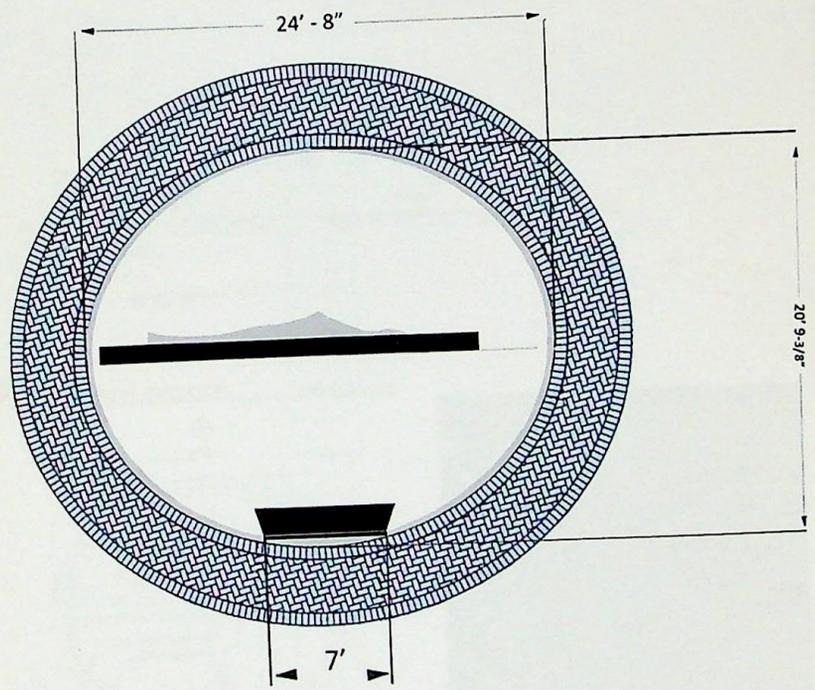

(c) Gary Tillery & Timeless Creations, Inc. 2021

TCI Agreement

2

LF License

4

501/01/21



(800) 843-3333

Retailer login

Memorials

Commercial

Architectural

Our Company

Contact

MARK

Find a retail memorialist

# 22215179 ORDER NUMBER

# DAKOTA GRANITE

T H E   G R A N I T E   P E O P L E

## DAKOTA GRANITE

Dakota Granite™ is a full service quarrier and manufacturer of granite products. We supply a variety of products both custom and standard. We continually update our equipment allowing us to offer products that are unique and of extra value to our customers.


TCI Agreement

2

LF License

4

5016191

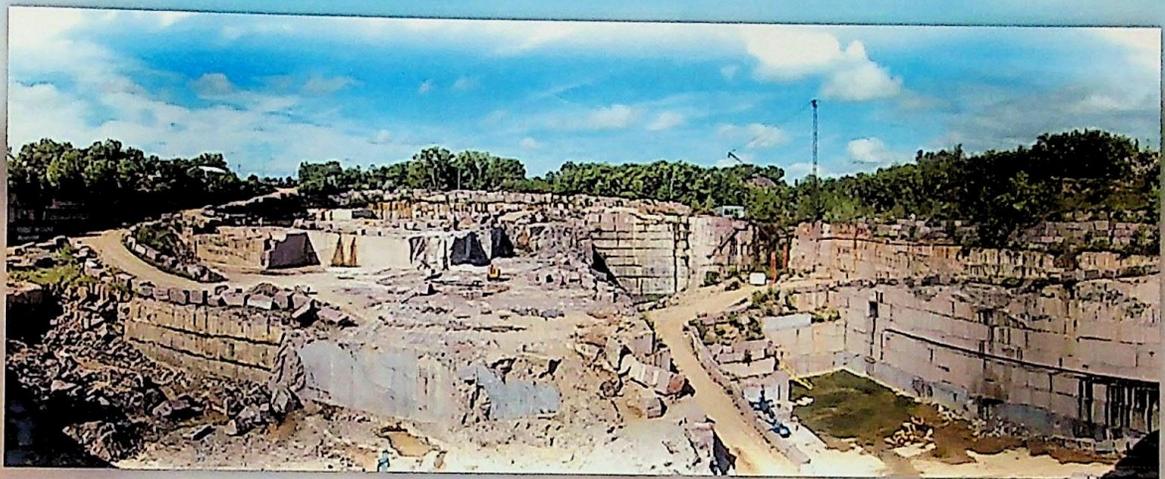

The Whetstone granite quarry is among the company's five locally operated sites. Dakota Granite Company has recently invested in three additional quarries in Wyoming.

TCI Agreement

2

LF License

4

501/01/23

From: ed geraghty egeraghty2005@gmail.com  
Subject: Re: Invoice from Timeless Creations - the Fine Art Studio of Rotblatt Amrany  
Date: August 31, 2023 at 10:39 AM  
To: Tom Marks tmarks.search@gmail.com  
Cc: Robert McPhilimy Mcphilimy@comcast.net, Jim Holmes jimholmesjr@comcast.net

EG

Tom & Bob - according to the Agreement between Timeless Creations and the McKinlock Foundation, dated Jan. 27, 2022, the following terms apply.

Section 10 - Price and Payments Terms

Payment terms are as follows:

Number (5) - \$40,000 due upon completion and installation.

NOTE: we modified the agreement and have already paid 50% of the \$40K.

The agreement is quite clear, once the monument is complete and has been permanently installed, the foundation is required to pay the final remaining balance, which is now a balance of \$20K.

Per the agreement, we need to provide a check to Timeless Creation for the remaining balance of \$20,000 dollars on September 7, 2023.

Once the monument has been permanently installed in Veterans Park, the ownership of the monument immediately transfers to The City of Lake Forest.

All that time, all "Care, Custody and Control" of the monument is transferred in perpetuity to the City of Lake Forest.

Per our agreement, the actual date of the monument dedication, has zero bearing on the payment terms.

Ed

On Aug 30, 2023, at 4:22 PM, Thomas Marks <tmarks.search@gmail.com> wrote:

On Wed, Aug 30, 2023 at 3:20 PM Robert McPhilimy <mcphilimy@comcast.net> wrote:  
I believe last money due when stone is installed.  
Tom & Ed.

Just received this invoice. Once again, the invoice that is attached by Kristen shows... Due upon delivery for installation, prior to unveling / dedication

My copy of the contract shows: final payment due upon full completion and installation (not a signed copy of the contract). If

TCl Agreement

LF City Loan

LF License

4

501 (MVA)

**From:** kristen@rotblattamrany.com  
**Subject:** Invoice from Timeless Creations - the Fine Art Studio of Rotblatt Amrany  
**Date:** May 23, 2022 at 2:37 PM  
**To:** egeraghty2005@gmail.com, tmarks.search@gmail.com  
**Cc:** kristen@rotblattamrany.com, info@rotblattamrany.com

Dear Mr. Geraghty and Mr. Marks,  
 Thank you for your last payment for the project honoring U.S. Veterans with a sculpture commission for the Lake Forest American Legion.  
 I am resending the second invoice for the project due on or before Wednesday, June 1, 2022.  
 The invoice is payable with a check in person to Gary Tillery, an Electronic Funds Transfer to Chase Bank N.A. or via Federal Express to our Studio address.

\*Please confirm receipt of this email, as we have been having some difficulty with invoices ending up in SPAM.

Thank you,  
 Kristen



**Kristen Whisner**  
 Studio Rotblatt Amrany/Timeless Creations Inc.  
**Phone** 847-432-9925  
**Email** [kristen@rotblattamrany.com](mailto:kristen@rotblattamrany.com)  
**Web** <https://www.rotblattamrany.com/>  
 912 Lyster Rd, Highwood, IL 60040



**Timeless Creations, Inc.**  
 Studio Rotblatt Amrany  
 912 Lyster Road  
 Highwood, IL 60040  
 Phone: 847.432.9925

## Invoice

Date	Invoice #
5/1/2022	835

Bill To
American Legion of Lake Forest Post 264 Mr. Ed Geraghty Mr. Tom Marks 801 N. McKinley Road Lake Forest, IL 60045

P.O. No.	Terms	Project
due 06/01/22	Net 30	

Quantity	Description	Rate	Amount
1	Sculpture commission for the Lake Forest American Legion Veterans Park	75,000.00	75,000.00

TCI Agreement

LF City Loan

LF License

4

5016121

Veterans Park Monument

Payment Schedule - Time Line

Amount Due - \$350,000

Six Payment Stages

1. January 29, 2022 - check for \$10,000 (3%) of the total due.
2. March 9, 2022 - check for \$75,000 (24%) of the total due.
3. June 1, 2022 - check for \$75,000 (46%) of the total due.
4. Sept. 1, 2022 - \$75,000 due
5. Dec. 1, 2022 - \$75,000 due
6. June 1, 2023 - \$40,000 due - Final Payment

NOTE: City of Lake Forest loan for \$37,500 is due on Dec. 31, 2023.

## DONATION AGREEMENT

THIS DONATION AGREEMENT ("Agreement") is made and entered into as of the 5<sup>th</sup> day of August, 2024, by and between the City of Lake Forest, a home rule and special charter municipality located in Lake County, Illinois ("City"), and McKinlock Post Foundation, an Illinois not-for-profit corporation of Lake Forest, Illinois ("Donor").

WHEREAS, the City is a special charter and home rule unit of government in Illinois exempt from federal income taxes under Internal Revenue Code ("Code") section 501(c)(3); and

WHEREAS, the City owns and operates a public park known as Veterans Park, located generally at the southeast corner of East Deerpath, and North Green Bay Road, bearing PIN number 1233118001 ("*Veterans Park*"); and

WHEREAS, the Donor has constructed a memorial to honor the City's veterans in Veterans Park (the "*Memorial*"); and

WHEREAS, the Donor desires to donate the Memorial to the City pursuant to the terms and conditions of this Agreement.

NOW, THEREFORE, in consideration of the premises, and for other good and valuable consideration, receipt of which is hereby acknowledged, the City and Donor hereby mutually covenant and agree as follows:

1. Incorporation of Recitals. The recitals stated above are an integral part of this Agreement and are incorporated into this Agreement by reference and made a part hereof.
2. Donation. In consideration for the City allowing the Memorial to be placed in Veterans Park and assuming the obligation to maintain the Memorial, Donor hereby donates the Memorial to the City. Donor will execute the Bill of Sale attached hereto as Exhibit A to formally convey the Memorial to the City.
3. No Payment: The Parties agree that each Party's performance under this Agreement will constitute the full and complete consideration for the donation of the Memorial, and the City is not obligated to pay the Donor for the Memorial in any respect.
4. Maintenance: Repairs: Upon the execution of this Agreement and the Bill of Sale attached hereto as Exhibit A, the City will be the owner of the Memorial. The City will then have exclusive control of the Memorial, and the City will be responsible for the maintenance and repair of the Memorial as deemed necessary by the City in its sole discretion. The Donor will have no further obligation or liability relating to the Memorial after the execution of this Agreement.
5. Relationship. The relationship of the Donor to the City is that of independent charitable contributor. Neither party to this Agreement shall be or become the agent of the other party for any purpose. This is not a franchise agreement and does not create a partnership or joint


venture. Nothing herein contained shall be construed to give Donor any property interest in or control over the Memorial or Veterans Park.

6. Authority to Execute. The City represents that it has legal authority to enter into this Agreement, and that the City Council has granted authority to the representative named below to bind the City. Donor represents that it has the legal authority to enter into this Agreement, and that the Donor has granted authority to the representative named below to bind the Donor.

7. Miscellaneous. This Agreement will be governed by and construed in accordance with the laws of Illinois, and any actions concerning the interpretation or enforcement of this Agreement shall be brought in the Circuit Court of Lake County, Illinois. This Agreement will bind and benefit the parties and their legal representatives and successors. This Agreement sets forth the entire understanding between the parties concerning the subject matter thereof, and any amendment or discharge will be made only in writing. This Agreement may be amended or modified in whole or in part by City and Donor in writing at any time.

IN WITNESS WHEREOF, this Agreement is entered into by and between the Parties hereto as of the date and year first above written


ATTEST:

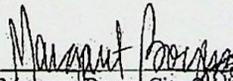  
Margaret Boyer, City Clerk

Dated: 8/5/2024



THE CITY OF LAKE FOREST

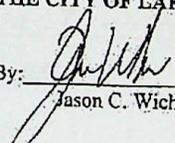
By:   
Jason C. Wicha, City Manager

Dated: August 5, 2024

ATTEST:

\_\_\_\_\_  
Dated: \_\_\_\_\_

MCKINLOCK POST FOUNDATION

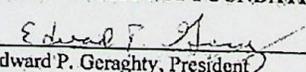  
Edward P. Geraghty, President

Dated: 10/16/2024


# Loan Agreement

Partnership  
Memorial/Flag Pole

Total Estimated Cost: \$350,000  
Deposit: \$75,000  
Legion/Foundation \$37,500  
Loan Amount \$37,500

Repayment: December 2023



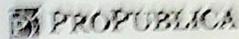

SIGN UP

## Nonprofit Explorer

Research Tax-Exempt Organizations

# MCKINLOCK POST FOUNDATION

LAKE FOREST, IL 60045-0264 | TAX-EXEMPT SINCE MAY 2004

EIN: 20-0468573

### Classification (NTEE)

Scholarships, Student Financial Aid Services, Awards (Educational Institutions and Re

### Nonprofit Tax Code Designation: 501(c)(3)

Defined as: Organizations for any of the following purposes: religious, educational, scientific, literary, testing for public safety, fostering national or international amateur competition (as long as it doesn't provide athletic facilities or equipment), or the prevention of cruelty to children or animals.

Donations to this organization are tax deductible.

More Resources: [K GuideStar](#)

Get notifications: [Sign up for updates about our data.](#)

## Tax Filings by Year

The IRS Form 990 is an annual information return that most organizations claiming tax-exempt status must file yearly. Read the IRS instructions for 990 forms.

If this organization has filed an amended return, it may not be reflected in the duplicated download links may be due to resubmissions or amendments to an original return.

Form 990 documents available

2020

Extracted financial data is not available for this tax period. Form 990 documents are available for download.



SIGN UP

Donate

## Nonprofit Explorer

Research Tax-Exempt Organizations

# MCKINLOCK POST FOUNDATION

LAKE FOREST, IL 60045-0264 | TAX-EXEMPT SINCE MAY 2004

EIN: 20-0468523

### Classification (NTEE)

Scholarships, Student Financial Aid Services, Awards (Educational Institutions and Related Activities)

### Nonprofit Tax Code Designation: 501(c)(3)

Defined as: Organizations for any of the following purposes: religious, educational, charitable, scientific, literary, testing for public safety, fostering national or international amateur sports competition (as long as it doesn't provide athletic facilities or equipment), or the prevention of cruelty to children or animals.

Donations to this organization are tax deductible.

More Resources: GuideStar

Get notifications: Sign up for updates about our data.

## Tax Filings by Year

The IRS Form 990 is an annual information return that most organizations claiming federal tax-exempt status must file yearly. Read the IRS instructions for 990 forms.


If this organization has filed an amended return, it may not be reflected in the data below. Duplicated download links may be due to resubmissions or amendments to an organization's original return.

### Form 990 documents available

2020

Extracted financial data is not available for this tax period, but Form 990 documents are available for download.

990-EZ

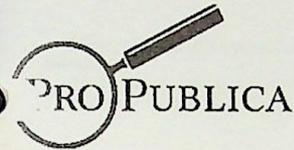
[SIGN UP](#)

From <https://projects.propublica.org/nonprofits>. © Copyright 2019 Pro Publica Inc.

## Nonprofit Explorer

Research Tax-Exempt Organizations

# MCKINLOCK POST FOUNDATION

PO BOX 264, LAKE FOREST, IL 60045-0264 | TAX-EXEMPT SINCE MAY 2004

EIN: 20-0468523

### Classification (NTEE)

Scholarships, Student Financial Aid Services, Awards (Educational Institutions and Related Activities)

### Nonprofit Tax Code Designation: 501(c)(3)

Defined as: Organizations for any of the following purposes: religious, educational, charitable, scientific, literary, testing for public safety, fostering national or international amateur sports competition (as long as it doesn't provide athletic facilities or equipment), or the prevention of cruelty to children or animals.

Donations to this organization are tax deductible.

More Resources: [GuideStar](#)

Notifications: Sign up for updates about our data.

## Tax Filings by Year

The IRS Form 990 is an annual information return that most organizations claiming federal tax-exempt status must file yearly. Read the IRS instructions for 990 forms.

If this organization has filed an amended return, it may not be reflected in the data below. Duplicated download links may be due to resubmissions or amendments to an organization's original return.

If you would like to download Form 990 document PDFs in bulk, the Internet Archive operates a mirror of the original bulk data.

FISCAL YEAR  
ENDING JUNE

**2018**

PDF



## Total Revenue \$31,663

Total Functional Expenses \$20,461  
Net income \$11,202

Notable sources of revenue		Percent of total revenue
Contributions	\$29,595	93.5%
Program services	\$0	
Investment income	\$2,592	8.2%
Net fundraising	\$0	
Sales of assets	-\$524	
Net inventory sales	\$0	
Other revenue	\$0	

Other  
Total Assets \$173,996  
Total Liabilities \$0

## Search for a Nonprofit

Enter a nonprofit's name, a keyword, or city

Examples: ProPublica, Research or Minneapolis

Any State

Any Category

Any Type

SEARCH

[Advanced Search](#) | [People Search](#)

## Get Email Updates

Sign up to get ProPublica's biggest stories delivered straight to your inbox.

SUBSCRIBE

This site is protected by reCAPTCHA and the Google Privacy Policy and Terms of Service apply.

## About This Data

Nonprofit Explorer includes summary data for nonprofit tax returns and full Form 990 documents, in both PDF and digital formats.

The summary data contains information processed by the IRS during the 2012-2018 calendar years; this generally consists of filings for the 2011-2017 fiscal years, but may include older records. This data release includes only a subset of what can be found in the full Form 990s.

In addition to the raw summary data, we link to PDFs and digital copies of full Form 990 documents wherever possible. This



# FRED KAPLAN ARCHITECTS, LTD. INVOICE

23394 N WILDWOOD LANE  
DEERFIELD, IL 60015-1251

DATE 8/11/2022

INVOICE # 2163-1

Ed Geraghty  
American Legion McKinlock Post 264  
801 N. McKinley Road  
Lake Forest, IL 60045

PROJECT	2163 Veteran's Park Lake Forest	TERMS		
DESCRIPTION		QUANTITY	RATE	AMOUNT
Fee for permit and construction plans for Monument base			1,800.00	1,800.00
Thank you for your business.			<b>TOTAL NOW DUE</b>	<b>\$1,800.00</b>

4  
5

From: Gary Tillery ggtillery@gmail.com  
Subject: LF Project  
Date: March 22, 2022 at 7:54 AM  
To: ed geraghty egeraghty2005@gmail.com

GT

Hi Ed,


Here is Fred's illustration of the granite with measurements.

Looks good to me, but I want to run it past Omri, and I'd like to get Fred on the phone and discuss the concrete/aggregate base so we're all on the same page before telling the city to proceed.

I'm trying to set up a conference call at 9:30. Fred didn't respond yesterday afternoon, so I'm not sure. Does it work for you?

Gary

--  
<https://www.amazon.com/author/garytillery>

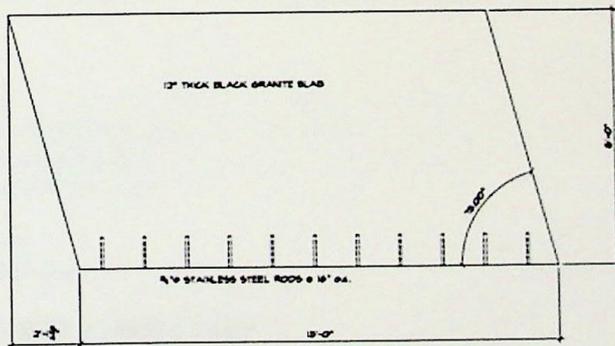

SLAB ELEVATION

SCALE 1/2" = 1'-0"

*Edward Geraghty* 3/22/22


**FRED KAPLAN**  
ARCHITECTURE LTD.  
ARCHITECTS INTERIORS  
...  
VETERANS BANK  
AMERICAN LEGION

2163

3/2/22

4

5

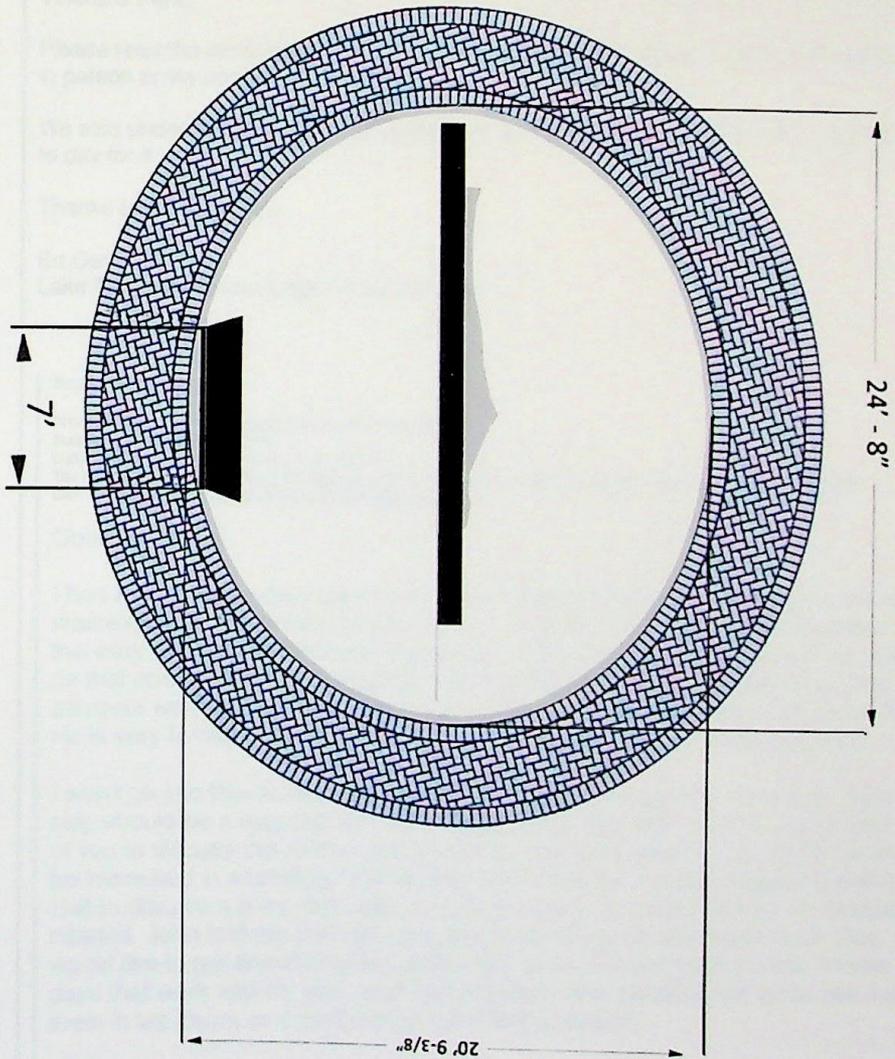

(c) Gary Tillery & Timeless Creations, Inc. 2021



**FRED KAPLAN ARCHITECTS, LTD.**  
23394 N WILDWOOD LANE DEERFIELD, ILLINOIS 60015-1251  
CELL 847 502-8898 FKARCH@COMCAST.NET 847 948-8898

Job No. 2163  
December 15, 2021

Mr. Ed Geraghty  
American Legion McKinlock Post 264  
801 N. McKinley Road  
Lake Forest, IL 60045

Re: Proposal for Architectural Services for Construction Documents for Sculpture installation and Base in Veterans Park at Deerpath & Green Bay Rd in Lake Forest, Illinois

Dear Ed,

We are pleased to submit our proposal for architectural services associated with the installation of a sculpture and base in Veterans Park at Deerpath & Green Bay Rd in Lake Forest, Illinois. It is our understanding you wish to get construction and permit drawings for this work.

Based upon this scope of remodeling Fred Kaplan Architects, Ltd. is pleased to submit our proposal for architectural services associated with your project. We propose to provide services in accordance with the following terms and conditions:

I. THE ARCHITECT'S BASIC SERVICES

A. SCHEMATIC AND DESIGN DEVELOPMENT PHASE:

1. Fred Kaplan Architects will prepare plans to site the monument.
2. The design plan will be review with the City building department.

B. CONSTRUCTION DOCUMENT PHASE

Based on the Owner's accepted design documents for the monument, the Architect will prepare Construction Documents consisting of Drawings and Specifications and other documentation typically prepared by the Architect for building permit and construction.

C. CONSTRUCTION ADMINISTRATION PHASE

1. Assist the Owner in selection of qualified Contractors and obtaining bids.
2. Fred Kaplan Architects, Ltd. will review any shop drawings for compliance with the contract documents.
3. We will make periodic site visits to answer questions relating to the contract documents and review of the construction for

compliance with the documents and perform all other construction administration functions when requested and on a time card basis.

- D. Legal and topographical surveys (which may be required for storm water management and city permits), soil borings and analysis, preparation of special documents, and civil, alarm and sprinkler engineering drawings and field representation are not included.

II. COMPENSATION

- A. Compensation for the Construction Documents Phase, Article A & B shall be a fixed fee of One Thousand Eight Hundred Dollars (\$1,800.00) for the Architect's Services.
- B. Compensation for the Construction Administration Phase, Article C, shall be performed when requested to a time card basis in accordance with the attached Table of Rates.

III. CHANGES AND ADDITIONAL SERVICES

If we shall be required to perform services in addition to those contemplated hereby, by reason of substantial changes ordered by you or any reason beyond our control, we are to receive for such additional services the cost of the technical personnel in accordance with the attached Table of Rates.

IV. REIMBURSEMENT

In addition to our compensation under Section II and III hereof, we are to be reimbursed our actual and reasonable costs in connection with the performance of our services, including photographs, long distance calls, facsimiles, messenger services and reproductions. When authorized in writing by you, special consultants employed in connection with any phase of the work, such as civil and soil engineers or surveyors. No special consultants shall be employed without your prior approval.

V. PAYMENTS

Payment shall be made to us promptly upon our submission to you of our statement prepared in accordance with Sections II, III, and IV hereof.

VI. ABANDONMENT

If the work contemplated by this agreement shall be abandoned prior to completion, we are to receive and accept, as full payment for our services performed prior to such abandonment, the amounts due us under Sections II, III and IV hereof as the end of the calendar month during which we shall receive notice of such abandonment.

4

5

Mr. Ed Geraghty

Page 3

VII. TERMINATION

Either of us shall have the right at any time hereafter to terminate this agreement upon thirty days written notice to the other, and in the event of termination, we are to receive and accept, as full payment for our services performed prior to such termination, the amounts due us under Sections, II, III, and IV hereof, as of the date of termination.


VIII. CONDITIONS

The AIA A-201 "The General Conditions of the Contract", 15th Edition, shall govern the work under this Contract.

If this proposal is satisfactory to you, please sign the original and the attached counterpart and return to our office with your retainer fee. We will return one copy with our acceptance signature for your records. Upon execution, this proposal will become a binding agreement in accordance with its terms.

Respectfully,

FRED KAPLAN ARCHITECTS

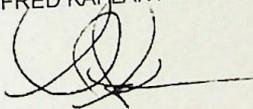

FRED KAPLAN  
FK:mk

ARCHITECT

Fred Kaplan Architects

Accepted \_\_\_\_\_

Date \_\_\_\_\_

OWNER

American Legion McKinlock Post 264

Accepted Edward Geraghty

Date 12/15/2021

4

5





# CITY OF LAKE FOREST VETERANS PARK - SITE IMPROVEMENTS DEERPATH & GREEN BAY ROAD, LAKE FOREST, ILLINOIS



ENCLOSURES  
 FILE DRAWING OR ANY OTHER MAP SHALL BE CORRECT BY PARTICIPATION OF  
 ELEVATION 121.75  
 CITY OF LAKE FOREST ENGINEERING DEPARTMENT

### LEGEND

Symbol	Description
1	Proposed Right-of-Way
2	Proposed Pavement
3	Proposed Concrete
4	Proposed Gravel
5	Proposed Sand
6	Proposed Topsoil
7	Proposed Planting
8	Proposed Fencing
9	Proposed Signage
10	Proposed Lighting
11	Proposed Security
12	Proposed Maintenance
13	Proposed Safety
14	Proposed Access
15	Proposed Erosion Control
16	Proposed Stormwater Management
17	Proposed Utility
18	Proposed Structure
19	Proposed Foundation
20	Proposed Wall
21	Proposed Gate
22	Proposed Barrier
23	Proposed Obstacle
24	Proposed Hazard
25	Proposed Warning
26	Proposed Information
27	Proposed Direction
28	Proposed Location
29	Proposed Feature
30	Proposed Element
31	Proposed Component
32	Proposed Part
33	Proposed Detail
34	Proposed Note
35	Proposed Annotation
36	Proposed Label
37	Proposed Title
38	Proposed Header
39	Proposed Footer
40	Proposed Page
41	Proposed Sheet
42	Proposed Drawing
43	Proposed Plan
44	Proposed Section
45	Proposed Elevation
46	Proposed View
47	Proposed Image
48	Proposed Graphic
49	Proposed Diagram
50	Proposed Chart
51	Proposed Table
52	Proposed List
53	Proposed Index
54	Proposed Table of Contents
55	Proposed Glossary
56	Proposed Appendix
57	Proposed Reference
58	Proposed Bibliography
59	Proposed Works Cited
60	Proposed Footnote
61	Proposed Endnote
62	Proposed Comment
63	Proposed Remark
64	Proposed Observation
65	Proposed Note
66	Proposed Annotation
67	Proposed Label
68	Proposed Title
69	Proposed Header
70	Proposed Footer
71	Proposed Page
72	Proposed Sheet
73	Proposed Drawing
74	Proposed Plan
75	Proposed Section
76	Proposed Elevation
77	Proposed View
78	Proposed Image
79	Proposed Graphic
80	Proposed Diagram
81	Proposed Chart
82	Proposed Table
83	Proposed List
84	Proposed Index
85	Proposed Table of Contents
86	Proposed Glossary
87	Proposed Appendix
88	Proposed Reference
89	Proposed Bibliography
90	Proposed Works Cited
91	Proposed Footnote
92	Proposed Endnote
93	Proposed Comment
94	Proposed Remark
95	Proposed Observation
96	Proposed Note
97	Proposed Annotation
98	Proposed Label
99	Proposed Title
100	Proposed Header



SW 14 NW 14 SECTION 31, T 44 N, R 12 E  
 47° 15' 00" N, 87° 50' 41" W  
 PROPERTY NUMBER: 15-33-118-001

**JULIE - ILLINOIS ONE CALL SYSTEM - CALL 811**

Know what's below.  
 Call before you dig.

CALL 811 FOR ADVANCE  
 LOCATION  
 UTILITY  
 EXPLANATION FOR  
 CALL 811

CALL 811 FOR 800-829-8232

- PROJECT NOTES
1. CHECK
  2. NOTES
  3. EXISTING CONDITIONS (UNLESS SHOWN OTHERWISE)
  4. SITE CONDITIONS (UNLESS SHOWN OTHERWISE)
  5. DETAILS

### FOR LOCATION OF UNDERGROUND UTILITIES CONTACT:

- ALL UNDERGROUND UTILITIES ARE APPROXIMATE
- COMED**  
 1500 FRANKLIN BLDG. BLDG. 100  
 1500 FRANKLIN BLDG. BLDG. 100  
 CHICAGO, IL 60608  
 TEL: 312.567.3000
- NORTH SHORE GAS**  
 1000 W. 140th St.  
 MORTON, IL 60131  
 TEL: 815.835.2000
- CITY OF LAKE FOREST**  
 PUBLIC WORKS DEPT. 1000 W. 140th St.  
 MORTON, IL 60131  
 TEL: 815.835.2000
- AT&T TELECOMMUNICATIONS**  
 1000 W. 140th St.  
 MORTON, IL 60131  
 TEL: 815.835.2000



Professional Engineering  
 1175 North Greenway  
 Lake Forest, Illinois 60045  
 847.233.1100  
 www.bleck.com

VETERANS PARK  
 Lake Forest, IL

NO.	DATE	DESCRIPTION
1	11/11/2011	ISSUED FOR PERMIT
2	11/11/2011	ISSUED FOR PERMIT
Professional Engineer  
 1175 North Greenway  
 Lake Forest, Illinois 60045  
 847.233.1100  
 www.bleck.com



Michael G. Bleck, PE, 1107, 2018



The City of Lake Forest  
 800 North First Street  
 Lake Forest, IL 60045  
 847.233.1100

NO.	DATE	DESCRIPTION
1	11/11/2011	ISSUED FOR PERMIT


COVER

# VETERANS PARK

**BLECK**  
engineers | architects

1111 North Dearborn Street  
Chicago, Illinois 60610  
312.225.1100  
www.bleck.com

**VETERANS PARK**  
Lake Forest, IL

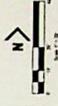

NO.	DATE	DESCRIPTION
1	08/11/2010	PRELIMINARY
2	09/15/2010	REVISED
3	10/20/2010	REVISED
4	11/15/2010	REVISED
5	12/15/2010	REVISED
6	01/15/2011	REVISED
7	02/15/2011	REVISED
8	03/15/2011	REVISED
9	04/15/2011	REVISED
10	05/15/2011	REVISED
11	06/15/2011	REVISED
12	07/15/2011	REVISED
13	08/15/2011	REVISED
14	09/15/2011	REVISED
15	10/15/2011	REVISED
16	11/15/2011	REVISED
17	12/15/2011	REVISED
18	01/15/2012	REVISED
19	02/15/2012	REVISED
20	03/15/2012	REVISED
21	04/15/2012	REVISED
22	05/15/2012	REVISED
23	06/15/2012	REVISED
24	07/15/2012	REVISED
25	08/15/2012	REVISED
26	09/15/2012	REVISED
27	10/15/2012	REVISED
28	11/15/2012	REVISED
29	12/15/2012	REVISED
30	01/15/2013	REVISED
31	02/15/2013	REVISED
32	03/15/2013	REVISED
33	04/15/2013	REVISED
34	05/15/2013	REVISED
35	06/15/2013	REVISED
36	07/15/2013	REVISED
37	08/15/2013	REVISED
38	09/15/2013	REVISED
39	10/15/2013	REVISED
40	11/15/2013	REVISED
41	12/15/2013	REVISED
42	01/15/2014	REVISED
43	02/15/2014	REVISED
44	03/15/2014	REVISED
45	04/15/2014	REVISED
46	05/15/2014	REVISED
47	06/15/2014	REVISED
48	07/15/2014	REVISED
49	08/15/2014	REVISED
50	09/15/2014	REVISED
51	10/15/2014	REVISED
52	11/15/2014	REVISED
53	12/15/2014	REVISED
54	01/15/2015	REVISED
55	02/15/2015	REVISED
56	03/15/2015	REVISED
57	04/15/2015	REVISED
58	05/15/2015	REVISED
59	06/15/2015	REVISED
60	07/15/2015	REVISED
61	08/15/2015	REVISED
62	09/15/2015	REVISED
63	10/15/2015	REVISED
64	11/15/2015	REVISED
65	12/15/2015	REVISED
66	01/15/2016	REVISED
67	02/15/2016	REVISED
68	03/15/2016	REVISED
69	04/15/2016	REVISED
70	05/15/2016	REVISED
71	06/15/2016	REVISED
72	07/15/2016	REVISED
73	08/15/2016	REVISED
285	04/15/2034	REVISED
286	05/15/2034	REVISED
287	06/15/2034	REVISED
288	07/15/2034	REVISED
289	08/15/2034	REVISED
290	09/15/2034	REVISED
291	10/15/2034	REVISED
292	11/15/2034	REVISED
293	12/15/2034	REVISED
294	01/15/2035	REVISED
295	02/15/2035	REVISED
296	03/15/2035	REVISED
297	04/15/2035	REVISED
298	05/15/2035	REVISED
299	06/15/2035	REVISED
300	07/15/2035	REVISED
301	08/15/2035	REVISED
302	09/15/2035	REVISED
303	10/15/2035	REVISED
304	11/15	









**10) Price and payment terms**

The total price for the Project is **Three Hundred and Fifty Thousand Dollars (\$350,000.00)**. Client shall have the first \$75,000 secured within 30-40 days of the execution of this Agreement by Client.

Payment terms are as follows:

- 1) **\$75,000.00** will be secured and paid within 30-40 days of the execution of this agreement.
- 2) **\$75,000.00** due June 1, 2022.
- 3) **\$75,000.00** due September 1, 2022.
- 4) **\$75,000.00** due December 1, 2022.
- 5) **\$40,000.00** due upon full completion and installation.

**(\$10,000 was paid as a design fee during exploratory phase of this project)**

Invoices will be issued by the Studio for billing purposes.

# MONUMENT DONORS

\$50,000

Marshall Field

\$30,000

The Lake Forest  
Day Foundation

\$25,000

Mary and Robert Pasquesi\*  
Lake Forest Bank & Trust  
Company, N.A.\*

## **\$1,000 and up**

The Aldridge Family  
William Beanblossom  
Yvonne and Devon Bruce  
Graham Cook  
Sally and Thomas W. Coyle\*  
Robert W. Crawford Jr.  
Frank L. Cullen  
Deborah and Randy Daniel  
North Shore Chapter NSDAR  
Linda Jones Docherty and Bonnie Docherty  
Walter and Pat Falkowski  
Scott and Eileen Fleming  
Anne Friedman\*\*  
Fulu Foundation  
Edward and Marcia Geraghty \*  
In memory of CDR E.P. Geraghty USN  
David and Kathy Gherlein  
Bill Gretz\* for Robert J. Gretz USMC  
Tina Hansen  
The Mark Harju Trivia Group

Mike and Jill Havey Family  
Steven Hill and Eva Heilman  
James R. Holmes, Jr.\* and Valerie Siebert-Holmes  
Deborah Joswick  
William O. Kasten  
James A. Kellock, Jr.\*  
Howard Kerr\*\*  
The Kiwanis Foundation LF/LB  
In memory of Joseph J. Triolo, BMC Pearl Harbor Survivor  
The Kobza Family  
Thomas and Tracy Kurasciewicz, Colonel US Army Retired\*  
Lake County Veterans' and Family Services  
Lake Forest Day Foundation  
In memory of Audrey Semmelman  
Lake Forest High School Class of 1960  
Lake Forest High School Class of 1963  
Lake Forest High School Class of 1964  
Lake Forest High School Class of 1965  
Lake Forest High School Class of 1967

??? John S. Lillard

James D. Locke

Andrea R. Lockhart and W. Kent Searle  
CAPT and Mrs. Neil T. Lynch, DC, USN

Lois Meyer

In memory of LeRoy Meyer\*

Robert and Betty McPhility\*

Michael and Madeline Mobile and Family

Paul Monfardini

Ted and Susan Moorman\*

Larry and Judy Mosner

Michael Mullarkey\*

Terrence and Susan Mulligan

William Mynatt Jr.

The David Nash\* Family

North Shore Chapter NSDAR

Barry and Sharon Nudel

In memory of our parents

Justin D. Palmer\*

Robert and Ann Therese Palmer

George Pasquesi\*

Pasquesi Plumbing

In loving memory of Roger Petersen

The Family of Bill Rawson

Robin and Timm Reynolds

Michael and Melanie Rummel

Julie Rawson Schmidt and Family

Mary and Bob Shaw

Eugenie Bird Shields

Larry Short

In memory of Thomas and Rubella Short

Alissa and James Staples

The Walter Stohlgren Family

Candace Ann Thompson and Roger Meade

Lisa Trace CDR NC USN and David Trace

CDR MC

Jay and Susan Trees

Constantine and Jean Trela


Captain and Mrs. Kevin Warnke\*

Arthur M. Wood Jr.

The Zafirovski Family

\*Members Post 264 American Legion

4x4"  
+ 8'

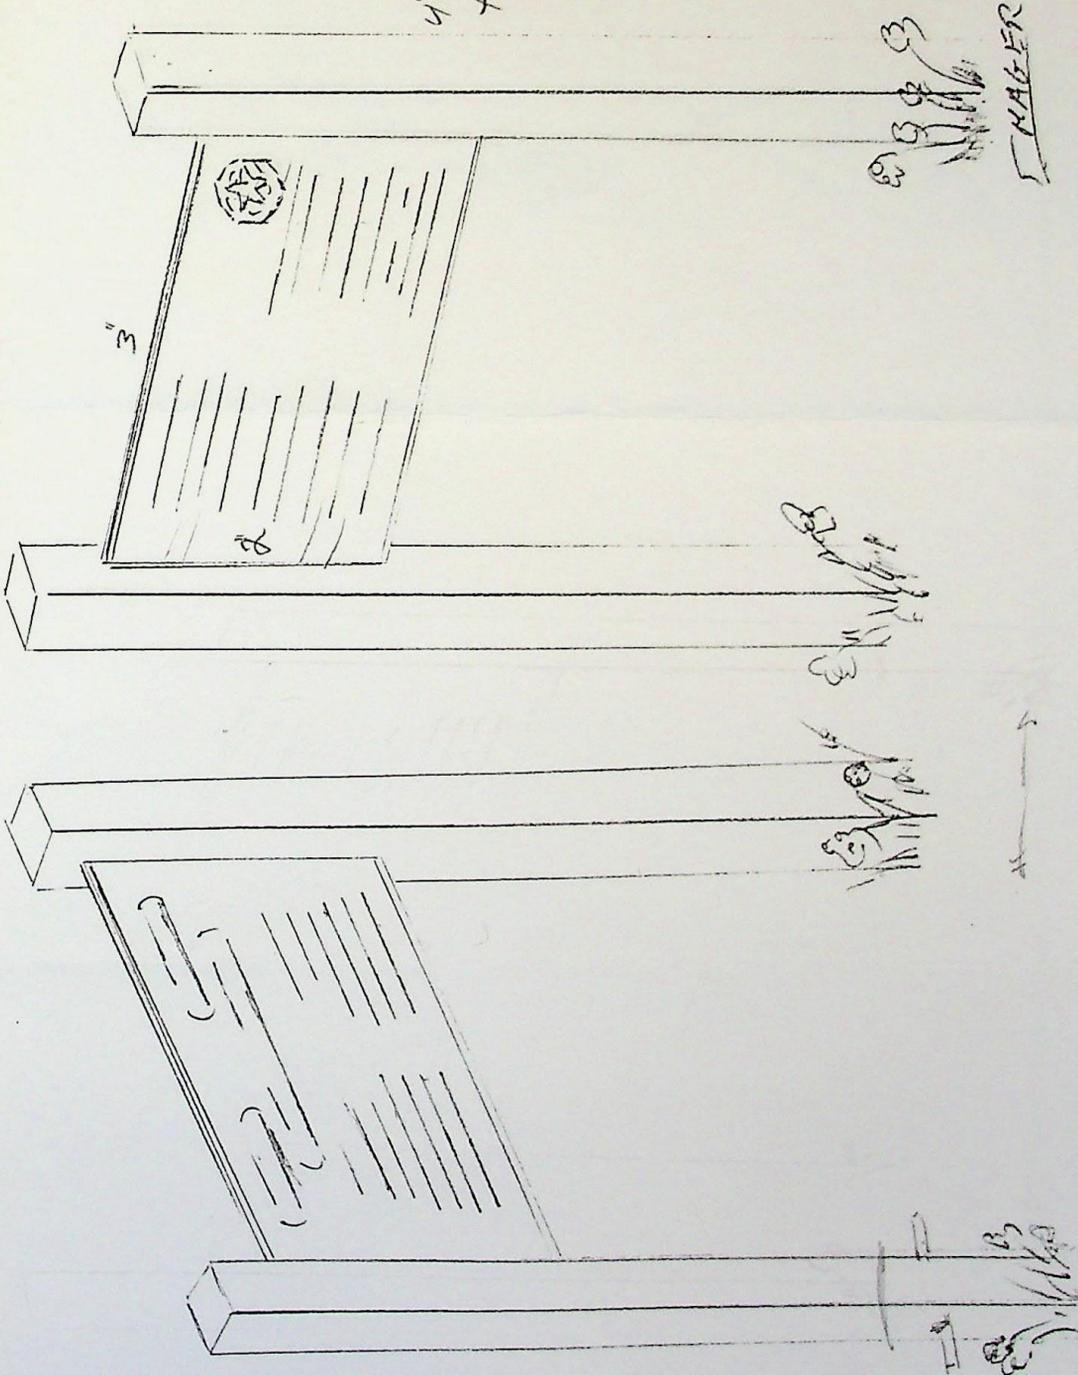

RAILER

# MAGER METAL ART, LTD.

320 S. Cumberland Parkway  
DES PLAINES, Illinois 60016

Tel: 847-299-5815

MagerMetalArt.Com

MagerMetalart@Aol.Com

*Chris' Mobile Phone # 847-668-6779*

Tuesday, February 28, 2023  
List for Ed Geraghty

Client:  
Ed Geraghty  
Lake Forest American Legion Post 264  
Cell: (847) 525-8404

Hi Ed.


This document is created to help you provide us with the information needed, for the smooth product development and timely delivery.

- 1) Please decide on the frames.
- 2) Work on getting the names.
- 3) Proofreading is paramount....
- 4) Need Vector Art for Logo

Date Due for the two recognition displays.  
They will be delivered to the Lake Forest Municipal Building to Chuck and Richard.  
Crated, and ready to install.

Thank you  
Chris Mager



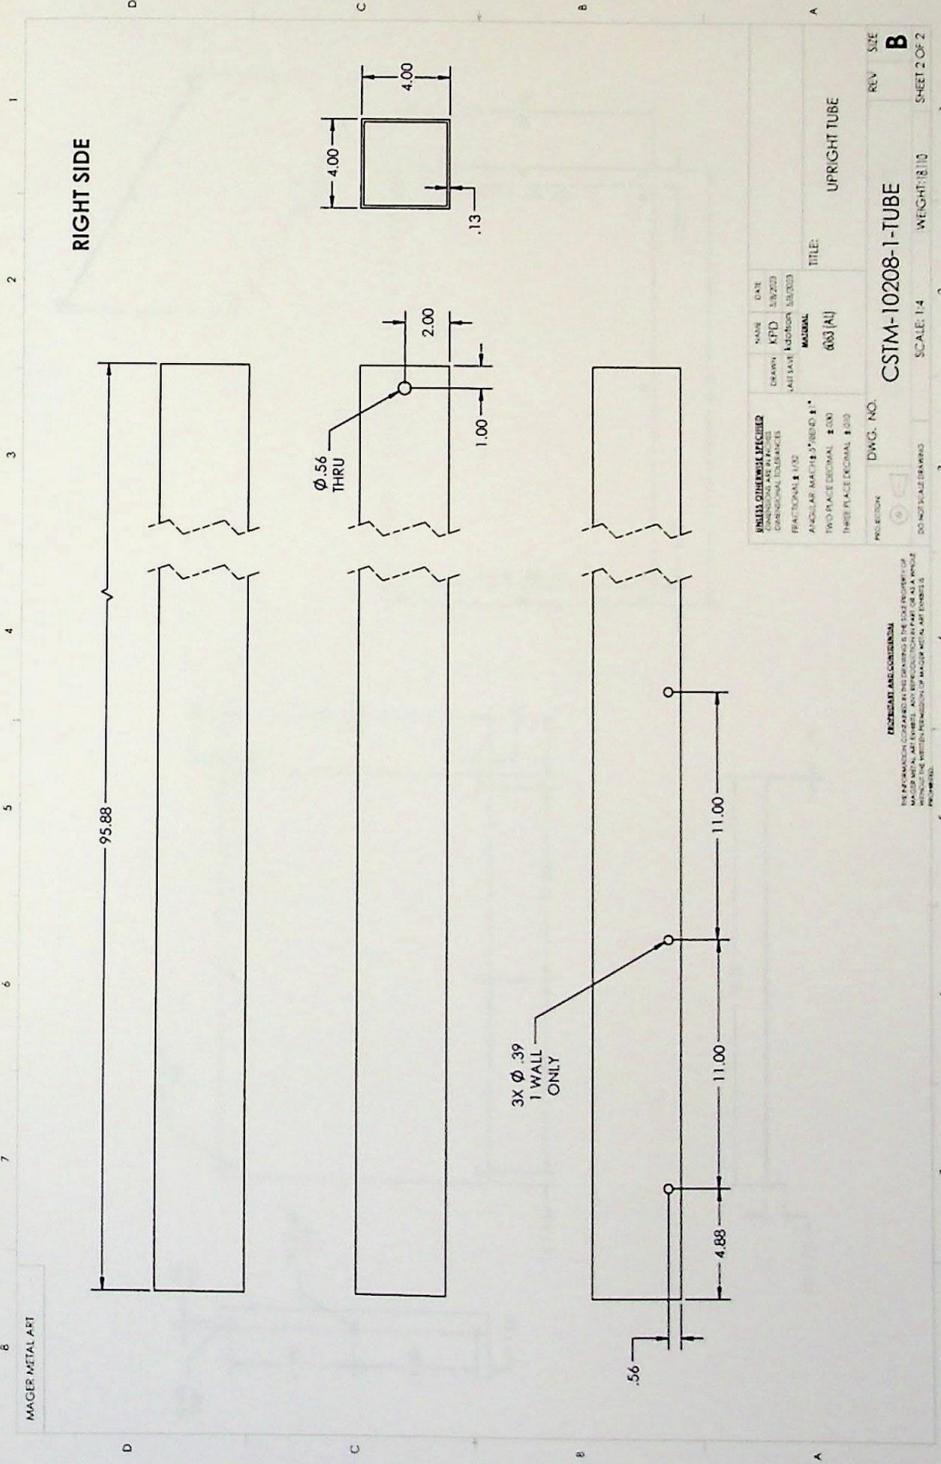


MAGER METAL ART

<b>UNITS OTHER THAN INCHES</b> DIMENSIONS IN PARENTHESES ARE IN MILLIMETERS		NAME: KFD DATE: 5/27/20 DRAWN BY: LABOURER, S/2020	REV: <b>B</b> SIZE: SHEET 2 OF 2
FRACTIONS: 1/32 ANGULAR DIMENSIONS: 1/2° REFS: 1/2° TWO PLACE DECIMAL: 1/16 IN THREE PLACE DECIMAL: 1/32 IN	MATERIAL: 6063 (Al) TITLE: UPRIGHT TUBE	DWG. NO.: CSTM-10208-1-TUBE SCALE: 1:1	WEIGHT: 18.10

**IMPORTANT! ALL DIMENSIONS**  
 THE INFORMATION CONTAINED IN THIS DRAWING IS THE SOLE PROPERTY OF MAGER METAL ART. IT IS TO BE USED FOR THE MANUFACTURE OF THE PARTS AND ASSEMBLIES SPECIFICALLY IDENTIFIED THEREIN. NO OTHER USE IS PERMITTED.



MAGNET METAL PART



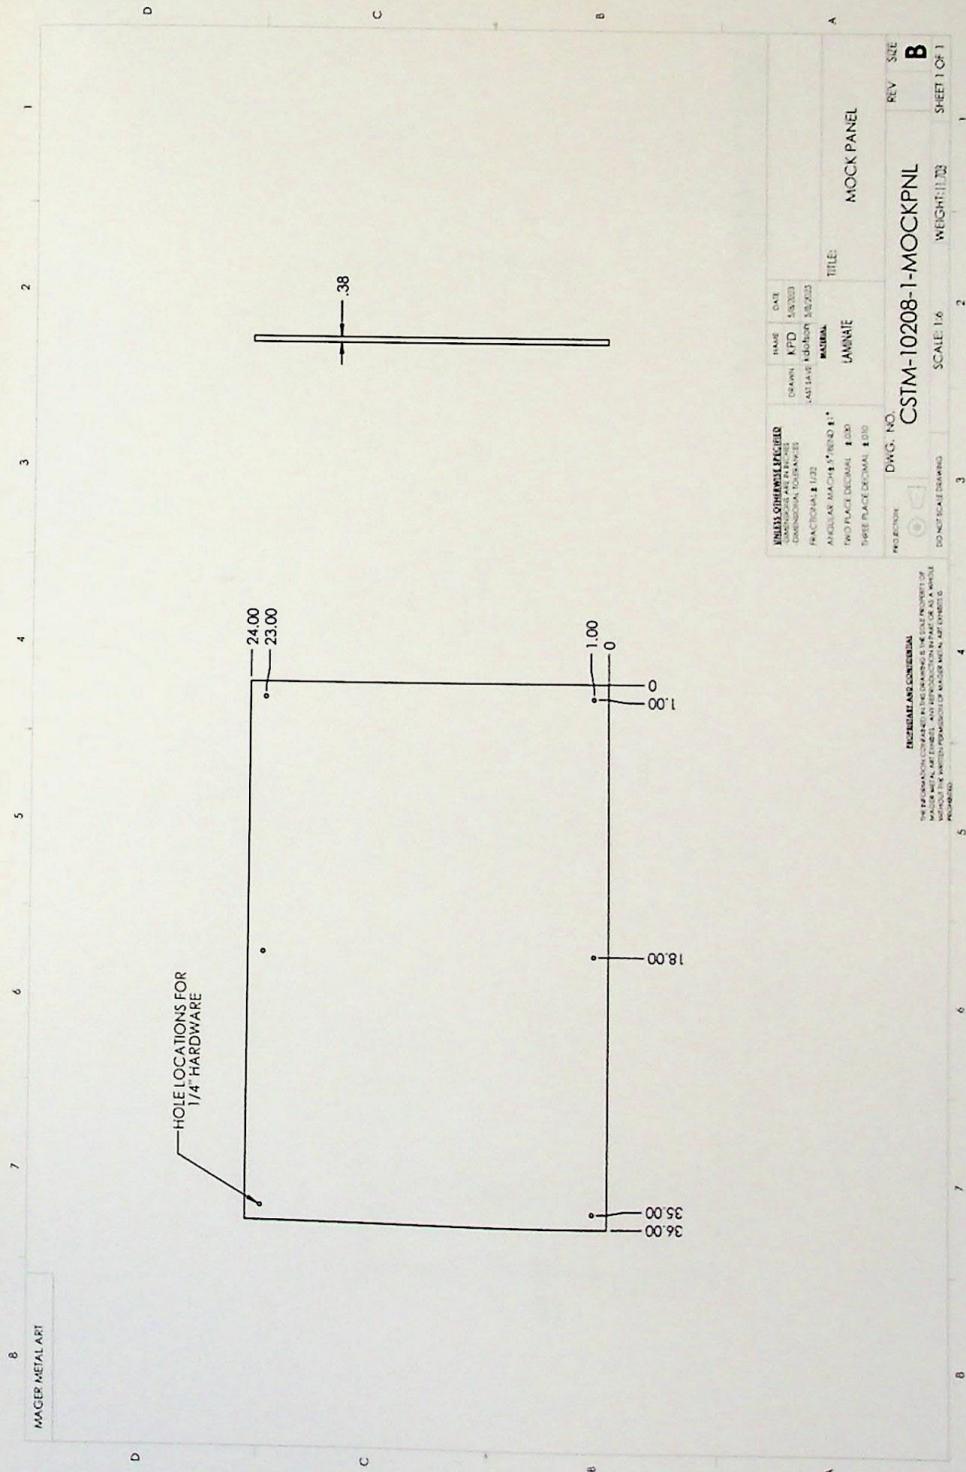


HOLE LOCATIONS FOR 1/4" HARDWARE

UNLESS OTHERWISE SPECIFIED DIMENSIONS ARE IN INCHES FRACTIONS & DECIMALS	NAME	DATE	TITLE	REV	SIZE
	DRWING	KFD			
ANGULAR DIMENSIONS UNLESS OTHERWISE SPECIFIED	LAST PLACE ROUNDED	1/8, 2/32	MOCK PANEL	CSTM-10208-1-MOCKPNI	SHEET 1 OF 1
TWO PLACE DECIMAL	1/32				
THREE PLACE DECIMAL	1/64		SCALE: 1:6	WEIGHT: 11.72	
PROJECTION	DWG. NO.				
DO NOT SCALE DRAWING					

**PRECISELINE ARE CONFIDENTIAL**  
 THIS DRAWING IS THE PROPERTY OF PRECISELINE CORPORATION. IT IS TO BE KEPT IN CONFIDENCE AND NOT TO BE REPRODUCED OR TRANSMITTED IN ANY FORM OR BY ANY MEANS, ELECTRONIC OR MECHANICAL, INCLUDING PHOTOCOPYING, RECORDING, OR BY ANY INFORMATION STORAGE AND RETRIEVAL SYSTEM, WITHOUT THE WRITTEN PERMISSION OF PRECISELINE CORPORATION.

MAGER, METAL ART

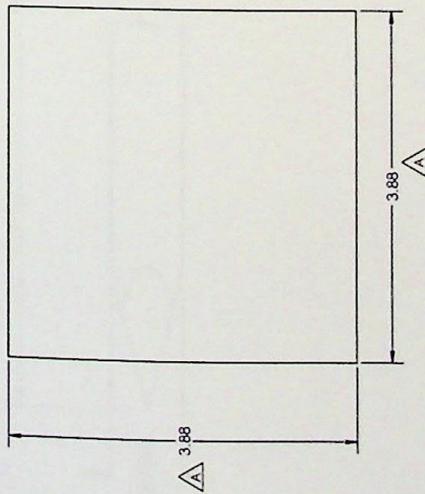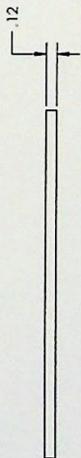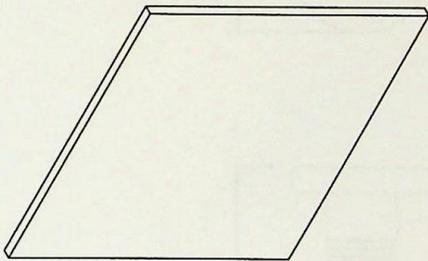

REV.	DESCRIPTION	DATE
A	WAS 3.81"	7/27/2015



NAME: DATE:  
DRAWN: DDH 6/4/2013  
LAST DATE MODIFIED: 5/8/2013  
MATERIAL:  
SIZE: (A)  
TITLE:  
4" SQ. TUBE CAP

UNLESS OTHERWISE SPECIFIED  
DIMENSIONS ARE IN INCHES  
FRACTIONAL TOLERANCES  
FRACTIONAL TOL:  
ANGULAR DIMENSIONS ± 30' 00" 1"  
TWO PLACE DECIMAL ± .001  
THREE PLACE DECIMAL ± .0005

DWG. NO.:  
SCALE: 1:1  
WEIGHT: 175g  
REV. SIZE:  
A B  
SHEET 1 OF 1

**PROJECTION AND CONVENTION**

THIS DRAWING IS TO BE READ IN ACCORDANCE WITH THE FIRST ANGLE CONVENTION FOR PROJECTION AND THE FIRST ANGLE CONVENTION FOR DIMENSIONS. ALL DIMENSIONS ARE TO BE TAKEN FROM THE UNLESS OTHERWISE SPECIFIED.

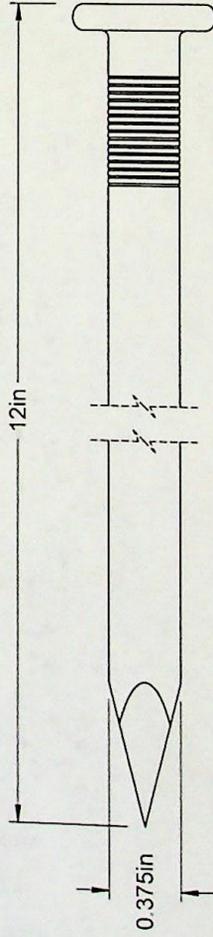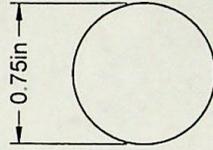

PART NUMBER **97033A717**

**McMASTER-CARR** iCAD

<http://www.mcmaster.com>

© 2023 McMaster-Carr Supply Company  
Information in this drawing is provided for reference only.

Heavy Duty  
Nails

# VETERANS PARK MONUMENT DEDICATION 9.24.23


- 12:55 – 1:00 LFHS Band
- 1:00 – 1:05 Welcome, Joe Mobile
- 1:05 – 1:15 Mayor's Remarks, Mayor Stanford Tack
- 1:15 – 1:25 American Legion Remarks, Tom Marks  
Monument Unveiling
- 1:25 – 1:30 Poem, Ed Geraghty
- 1:30 – 1:35 Names of the Fallen, Jim Holmes
- 1:35 – 1:40 Invocation,  
Reverend Kristie Finley,  
1st Presbyterian Church of Lake Forest
- 1:40 – 1:45 Rifle Volley & Taps, American Legion  
McKinlock Post 264 Color Guard
- 1:45 Thank you & Photos

## *Special Thanks:*

City of Lake Forest  
American Legion McKinlock Post 264  
Fine Art Studio of Rotblatt-Armany  
Craig Bergmann Landscape Design  
Mag Construction  
Krugel Cobbles  
Brugioni Construction  
Dakota Granite Company  
Patten Monument Company  
Fred Kaplan Architects, Ltd.  
Mager Metal Art



## VETERANS PARK MONUMENT DEDICATION

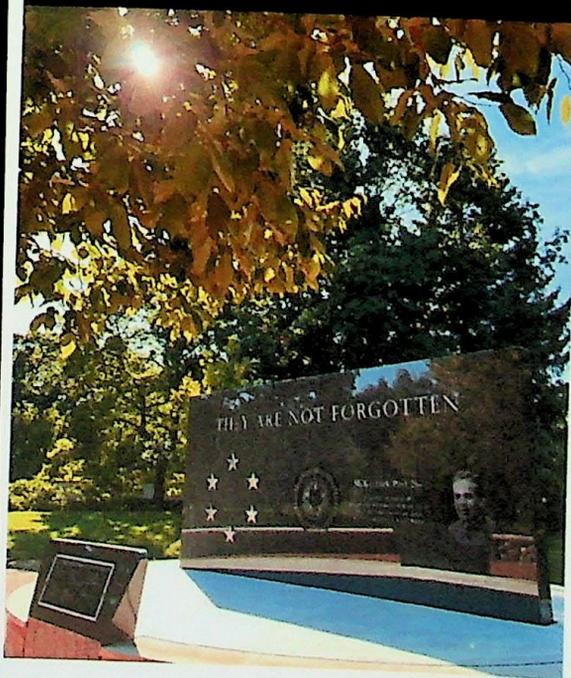



# THEY ARE NOT FORGOTTEN



McKinlock Post 264  
Founded in honor of  
Lt. George Alexander McKinlock, Jr.  
the first Lake Forest resident  
killed in action in World War I



LAKE FOREST RESIDENTS WHO DIED FOR THEIR COUNTRY

NAME	DATE OF DEATH	LOCATION
ALBERT A. BROWN	1918	France
ALBERT J. BROWN	1918	France
ALBERT W. BROWN	1918	France
ALBERT E. BROWN	1918	France
ALBERT F. BROWN	1918	France
ALBERT G. BROWN	1918	France
IN MEMORIAM