


Dist. - 114.3'
 - 277.3'
 - 332.0'

RIGHT OF WAY AND TRACK MAP
 N. Y., N. H. & H. R. R. CO.
 NEW HAVEN DIV. RHINECLIFF BR.
 SHOWING
 WATER LINE TO BE INSTALLED BY
 THE VILLAGE OF RED HOOK, N.Y.
 TOWN OF RED HOOK, N.Y. V.S. 59.82
 OFFICE OF DIV. ENGR., NEW HAVEN, CONN.
 SCALE: 1"=100'
 FEB. 11, 1936
 APR. 25, 1936

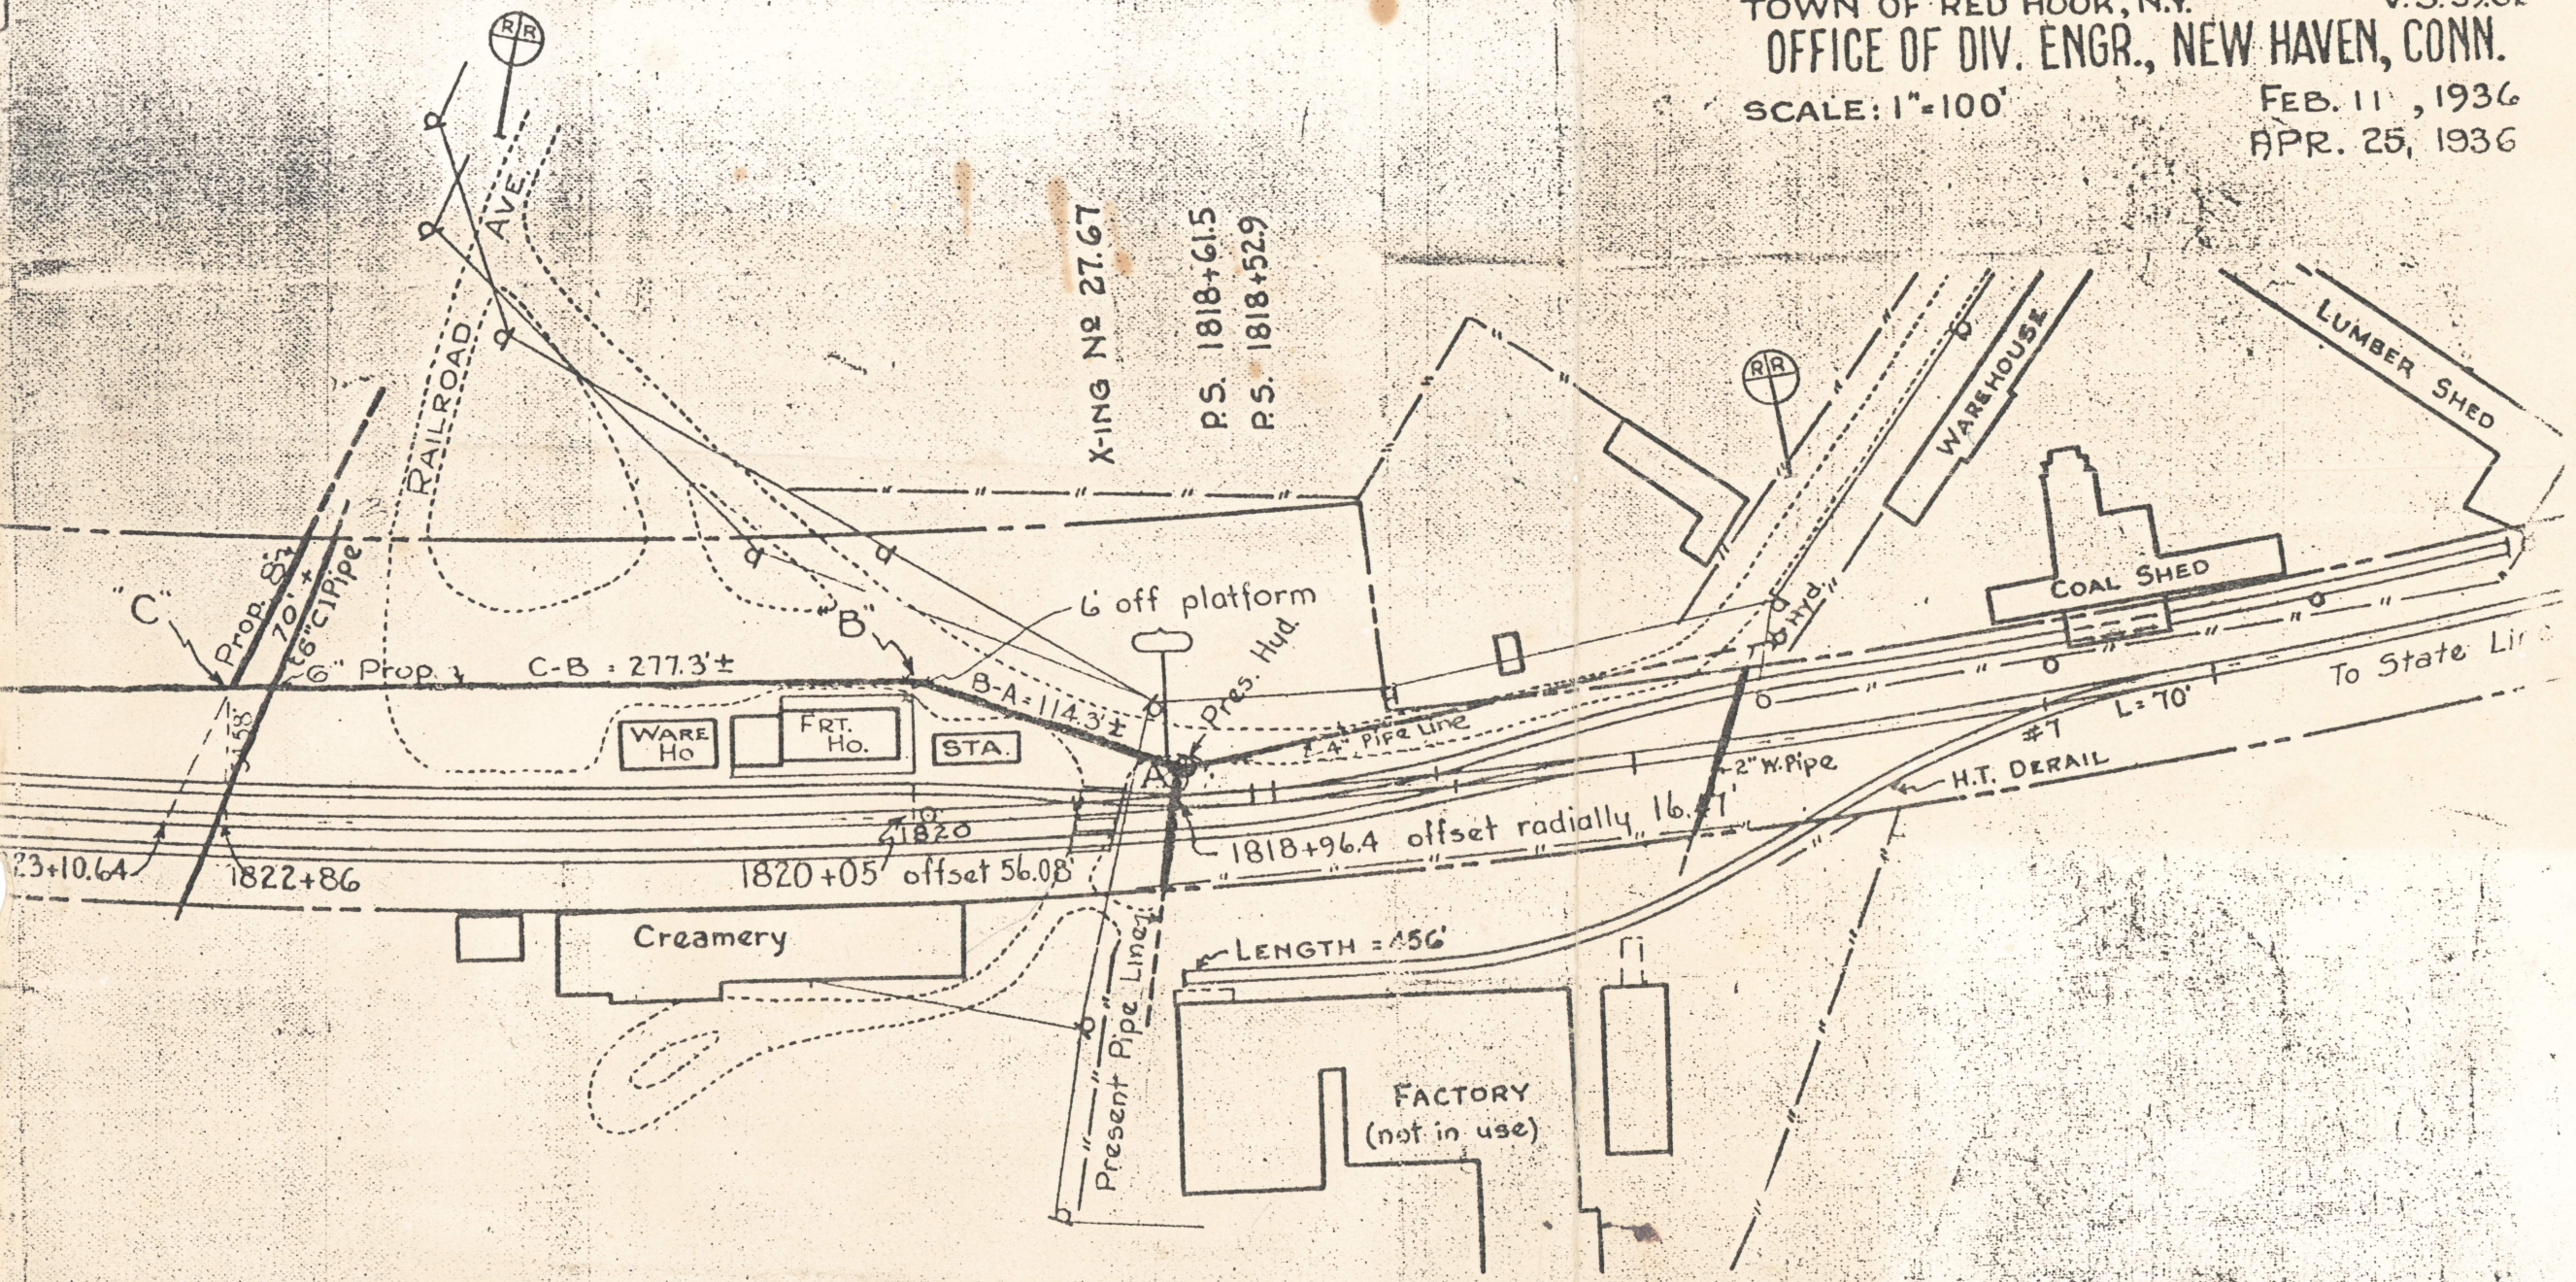

ent
 at P.S. 1828+74.4 ~ Elev. 216.69