



BUILDING-STRUCTURE INVENTORY FORM

NYS OFFICE OF PARKS, RECREATION
& HISTORIC PRESERVATION
DIVISION FOR HISTORIC PRESERVATION
(518) 474-0479

FOR OFFICE USE ONLY
UNIQUE SITE NO. _____
QUAD _____
SERIES _____
NEG. NO. _____

YOUR NAME: Diane Levitt DATE: 6/15/87
15 Conklin Street
YOUR ADDRESS: New Hamburg, NY 12560 TELEPHONE: (914) 297-3142
ORGANIZATION (if any): Dutchess County Historical Society

IDENTIFICATION

- 1. BUILDING NAME(S): _____
- 2. COUNTY: Dutchess TOWN/CITY: Red Hook VILLAGE: Red Hook
- 3. STREET LOCATION: West Market
- 4. OWNERSHIP: a. public b. private
- 5. PRESENT OWNER: _____ ADDRESS: 51 W. Market
- 6. USE: Original: Residence Present: Residence
- 7. ACCESSIBILITY TO PUBLIC: Exterior visible from public road: Yes No
Interior accessible: Explain _____

DESCRIPTION

- 8. BUILDING MATERIAL: a. clapboard b. stone c. brick d. board and batten
e. cobblestone f. shingles g. stucco other: shiplap
- 9. STRUCTURAL SYSTEM: (if known) a. wood frame with interlocking joints
b. wood frame with light members
c. masonry load bearing walls
d. metal (explain) _____
e. other _____
- 10. CONDITION: a. excellent b. good c. fair d. deteriorated
- 11. INTEGRITY: a. original site b. moved if so, when? _____
c. list major alterations and dates (if known): _____

12. PHOTO:

13 - 274 G
(?)

13. MAP:

R12



14. THREATS TO BUILDING: a. none known b. zoning c. roads
 d. developers e. deterioration
 f. other: _____
15. RELATED OUTBUILDINGS AND PROPERTY:
 a. barn b. carriage hous' c. garage
 d. privy e. shed f. greenhouse
 g. shop h. gardens
 i. landscape features: _____
 j. other: _____
16. SURROUNDINGS OF THE BUILDING (check more than one if necessary):
 a. open land b. woodland
 c. scattered buildings
 d. densely built-up e. commercial
 f. industrial g. residential
 h. other: _____

17. INTERRELATIONSHIP OF BUILDING AND SURROUNDINGS:
 (Indicate if building or structure is in an historic district)

Lies on main street of Red Hook near commercial center of town.

18. OTHER NOTABLE FEATURES OF BUILDING AND SITE (including interior features if known):

2 story/L-shaped configuration/cross gable tin roof with bracketed cornice/3 story tower with tin hipped roof/coupled 1-1 sash windows/segmental arch window surrounds/veranda with brackets and dentils

SIGNIFICANCE

19. DATE OF INITIAL CONSTRUCTION: _____ c. 1880

ARCHITECT: _____


BUILDER: _____

20. HISTORICAL AND ARCHITECTURAL IMPORTANCE:

Vernacular Italianate structure

21. SOURCES:

22. THEME:

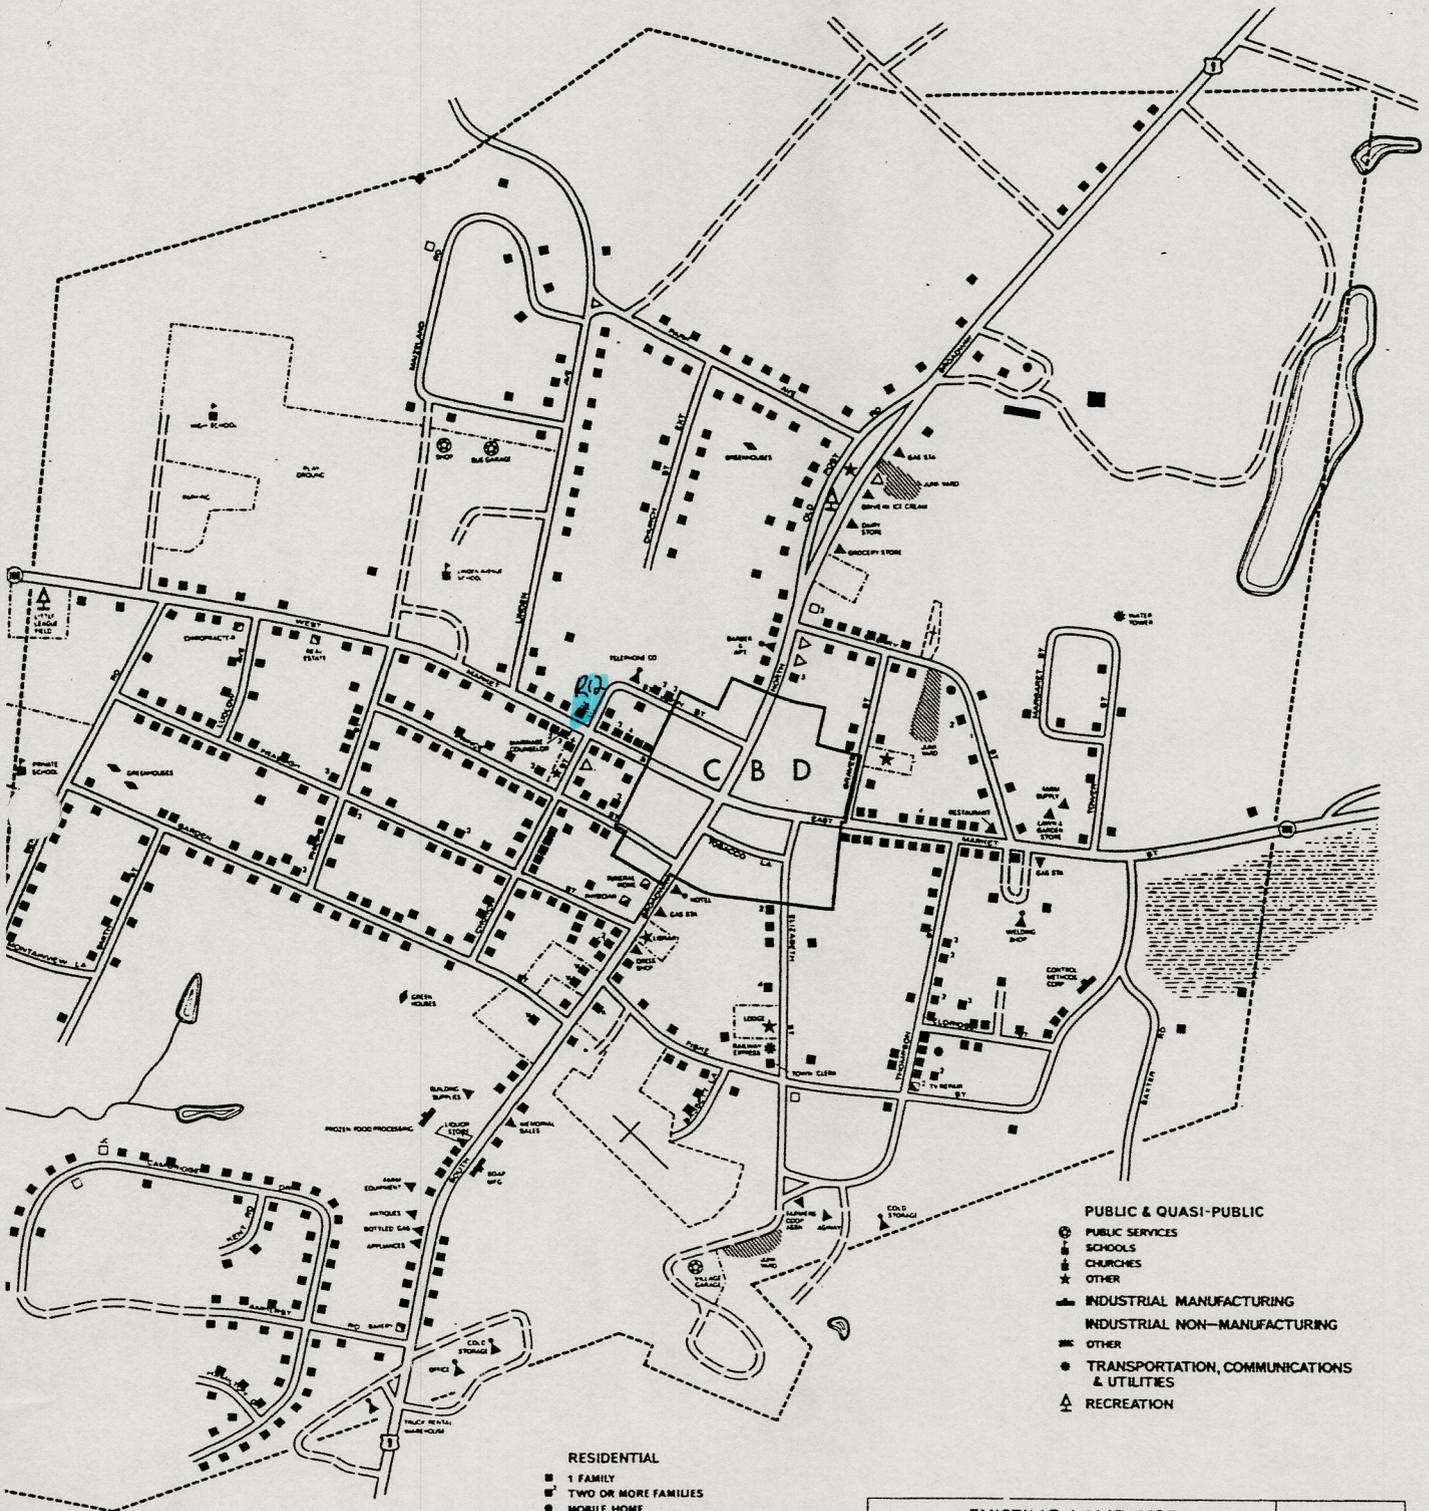


- PUBLIC & QUASI-PUBLIC**
- ⊙ PUBLIC SERVICES
 - ⊙ SCHOOLS
 - ⊙ CHURCHES
 - ★ OTHER
- INDUSTRIAL MANUFACTURING**
- ▨ INDUSTRIAL NON-MANUFACTURING
 - ▨ OTHER
- TRANSPORTATION, COMMUNICATIONS & UTILITIES**
- ⚡
- RECREATION**
- ⚽

- RESIDENTIAL**
- 1 FAMILY
 - TWO OR MORE FAMILIES
 - ⊙ MOBILE HOME
 - ⊙ MIXED (COMMERCIAL & RESIDENTIAL)
 - VACANT
 - UNDER CONSTRUCTION
- COMMERCIAL**
- ▲ WHOLESALE
 - ▲ RETAIL
 - ▲ SERVICE
 - ▲ VACANT

The preparation of this map was financially aided through the U.S. Department of Housing and Urban Development under the Urban Planning Assistance Program Section 701 of the Federal Housing Act of 1968. The map was prepared under the Urban Planning Program for the Dutchess County Office of Planning & Zoning in part by the State of New York.

U.S. HIGHWAY
 STATE HIGHWAY
 RAILROAD
 CEMETERY

EXISTING LAND USE
VILLAGE OF RED HOOK
 DUTCHESS CO NEW YORK

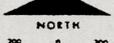
 NORTH
 200 0 200
 SCALE IN FEET

1967

SARGENT - WEBSTER - CRENSHAW & FOLLEY
 ARCHITECTS ENGINEERS PLANNERS
 PLACERD MANHATTAN SCHENECTADY SAN JUAN, PUERTO RICO